



* 0 0 B R E A K 0 0 *



**ADVANCED
IMAGING
SYSTEMS**

www.aisimc.com

An Information
Management Company

City of Charlotte – Planning Dept. Scanning Rezoning Files

Petition # _____

Document type:

- Applications
- Correspondence
- Department Comments
- Land Use Consistency
 - Mail Info
 - Mapping
 - Other
- Site Plans



* 0 0 B R E A K 0 0 *

Petition #: 98-80


Petitioner: East West Partners

Hearing Date: September 23, 1998

Zoning Classification (Existing): R-3 & R-4


Zoning Classification (Requested): R-5 (CD)

Location: Approximately 80 acres located on the south side of Valleydale Road between Cottonwood Park Drive and Morningside Road.

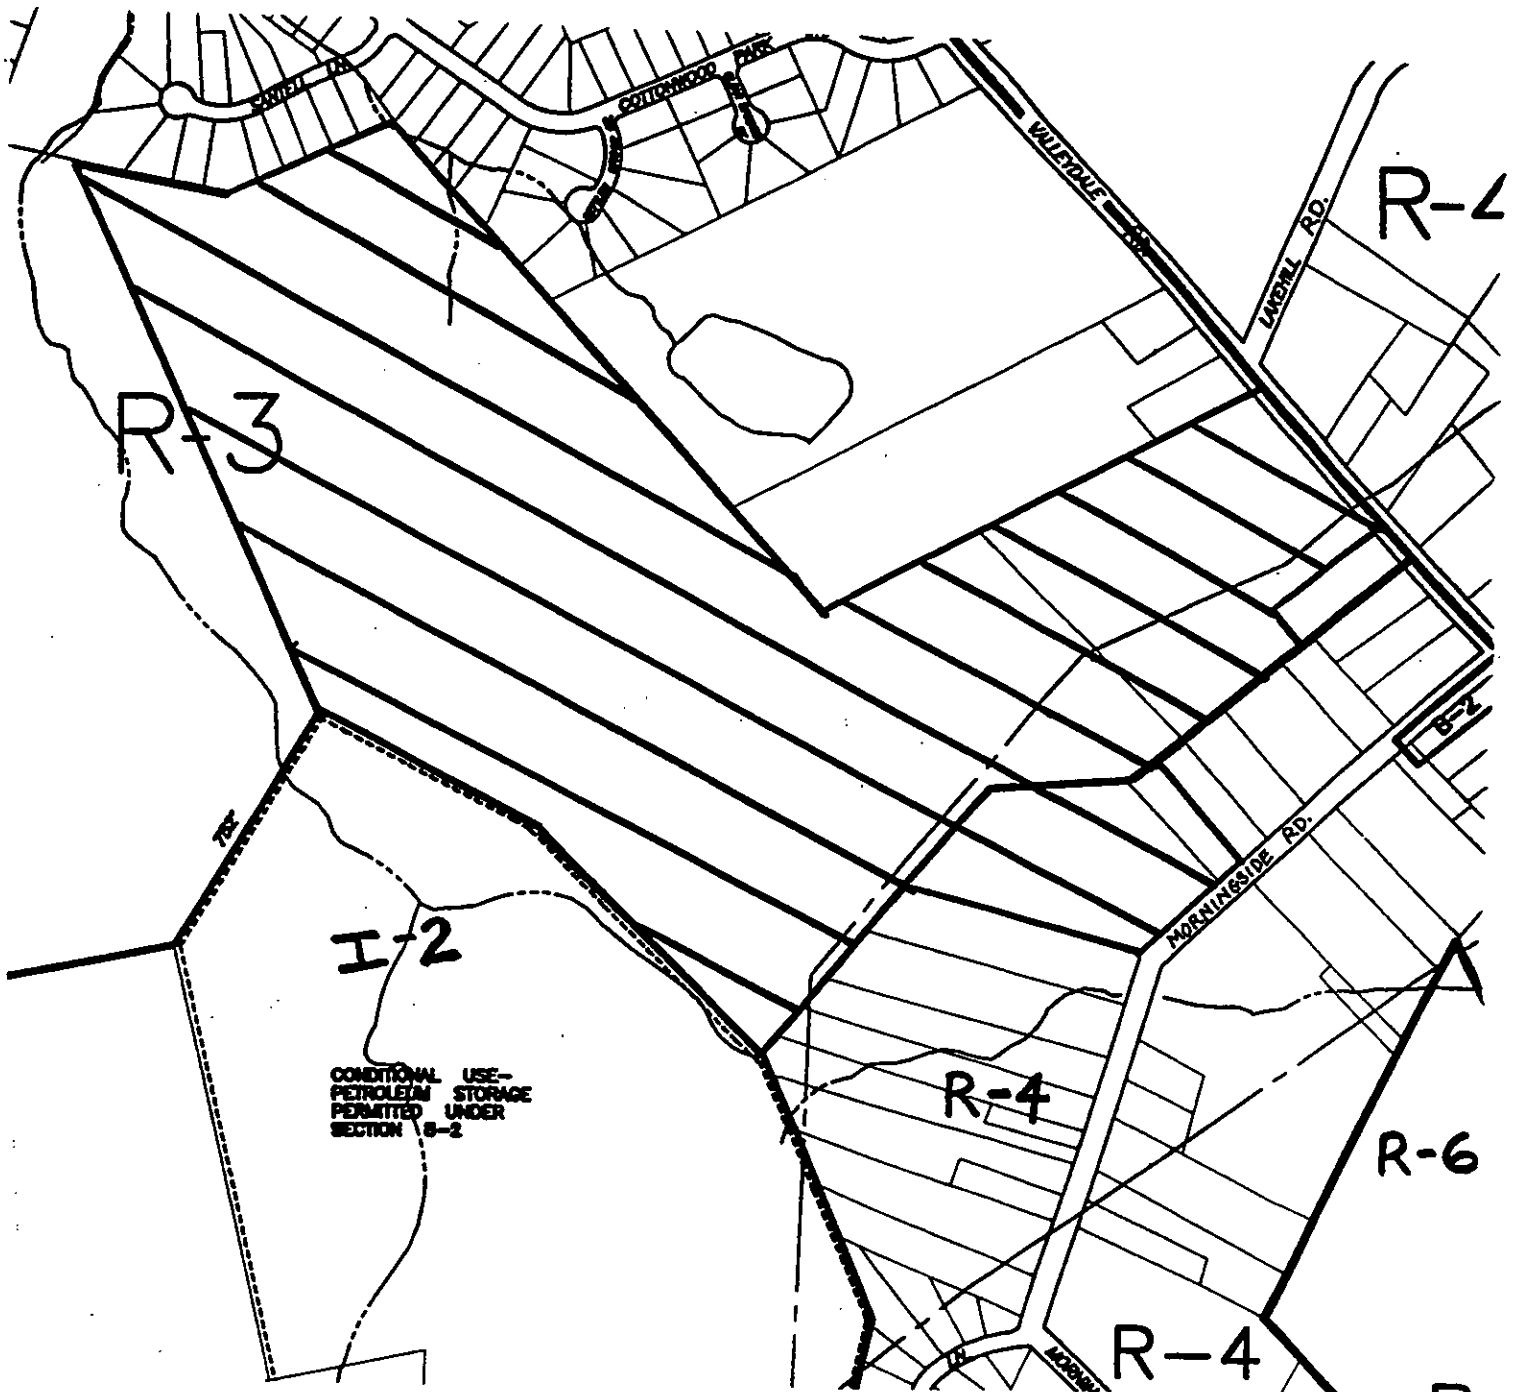

Zoning Map #(s): 67

Scale: 1" = 400'

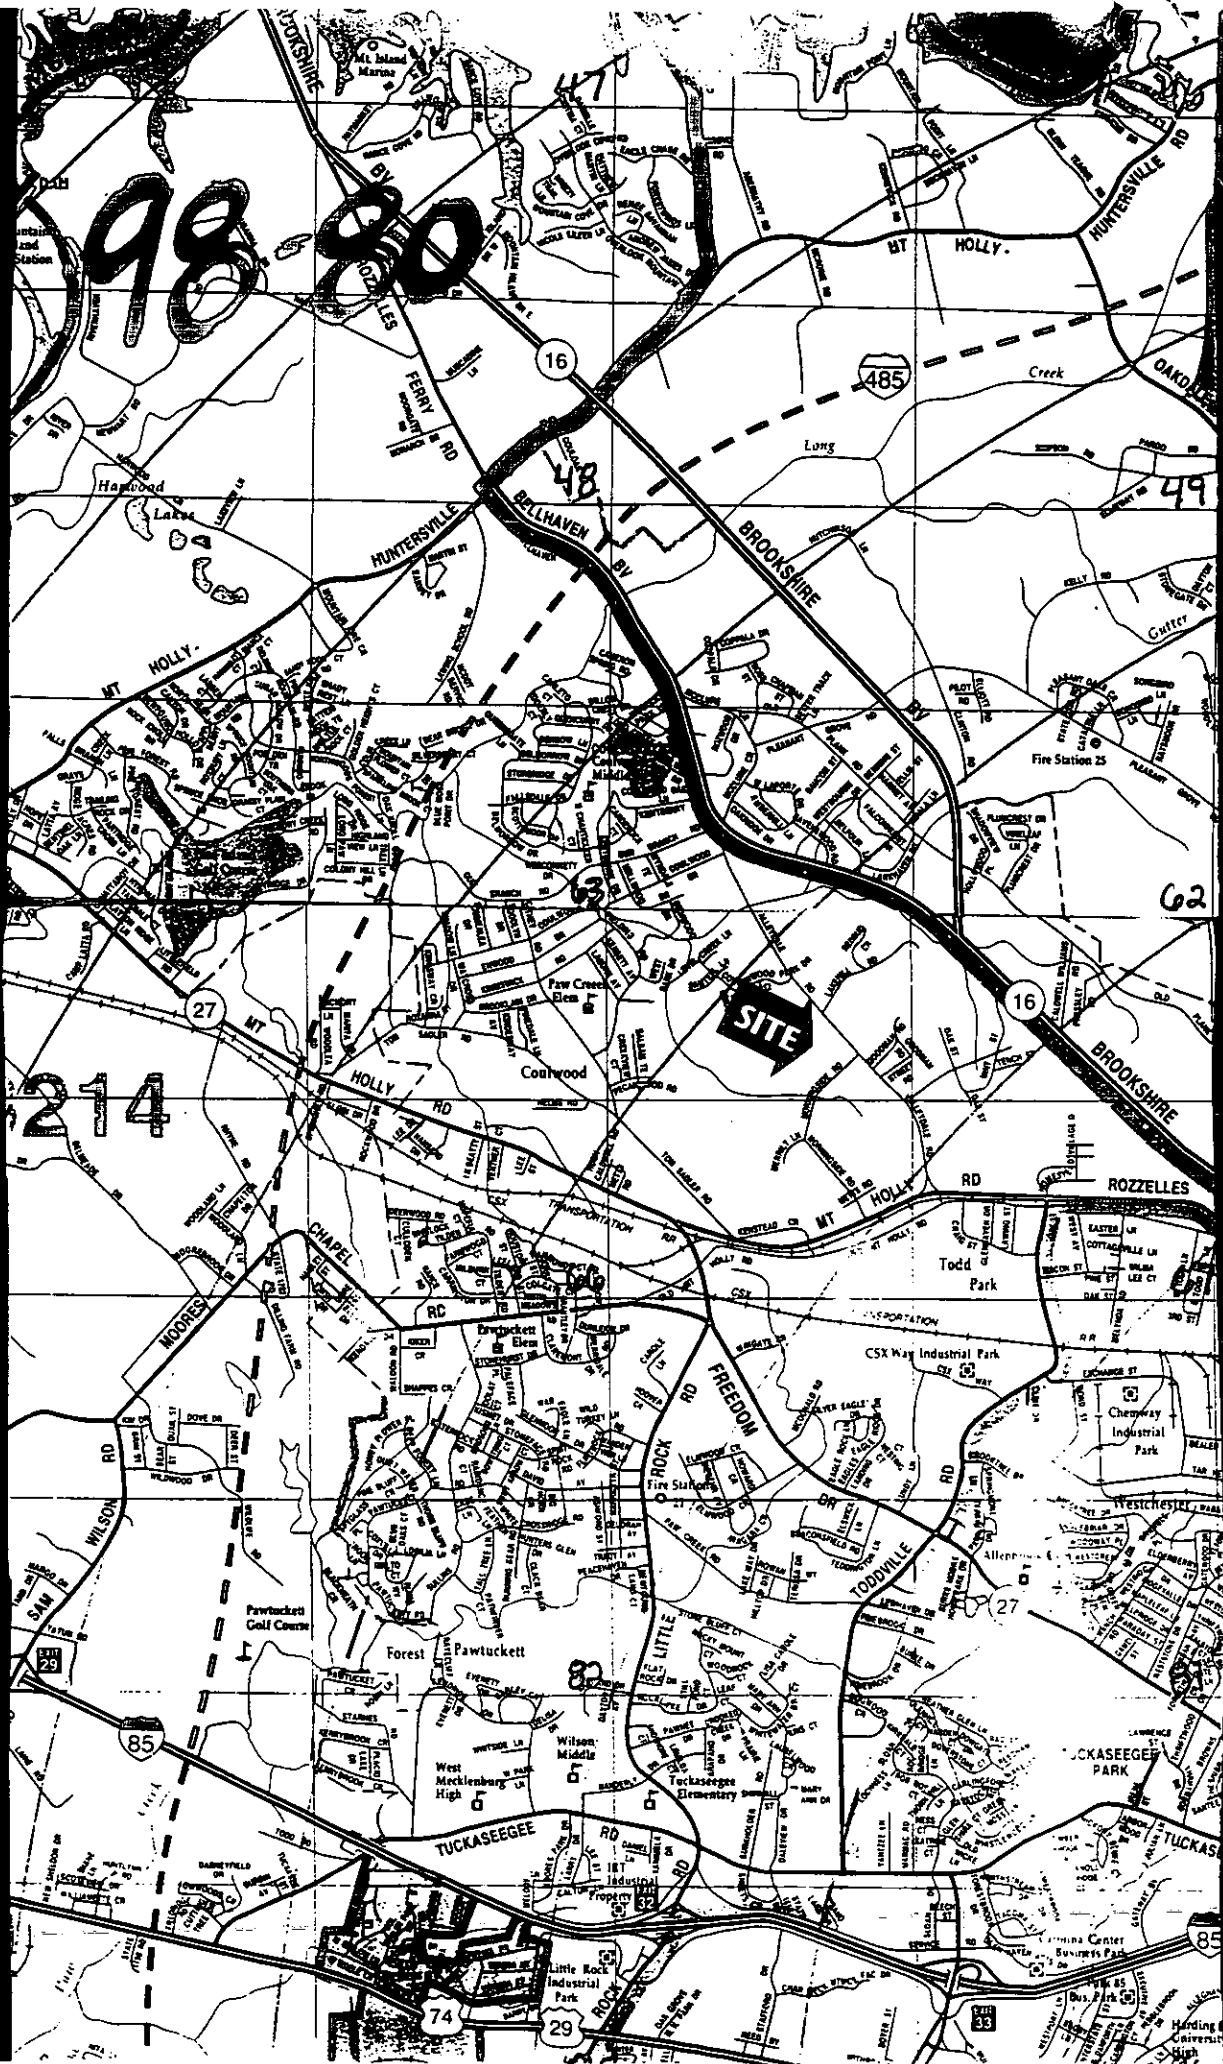

98-80

214

SITE