



**NARMOUR WRIGHT ASSOCIATES**  
ARCHITECTURE

704.376.8000  
Fax: 704.376.5550


Email: rna@mindspring.com

2108 South Boulevard Suite 100  
Charlotte, NC 28203


APPROVED BY CITY COUNCIL  
DATE: 12-21-98

98-89

189-171-19, 34

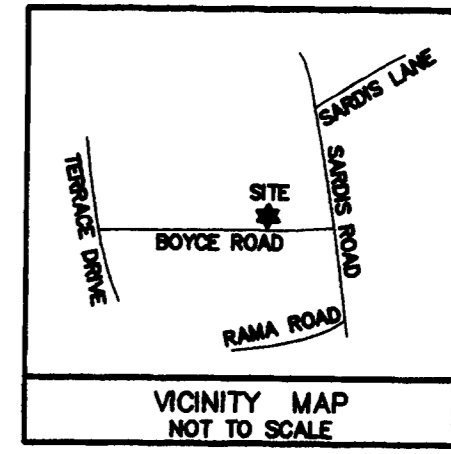

1 inch = 40 ft.  
GRAPHIC SCALE  
(IN FEET)

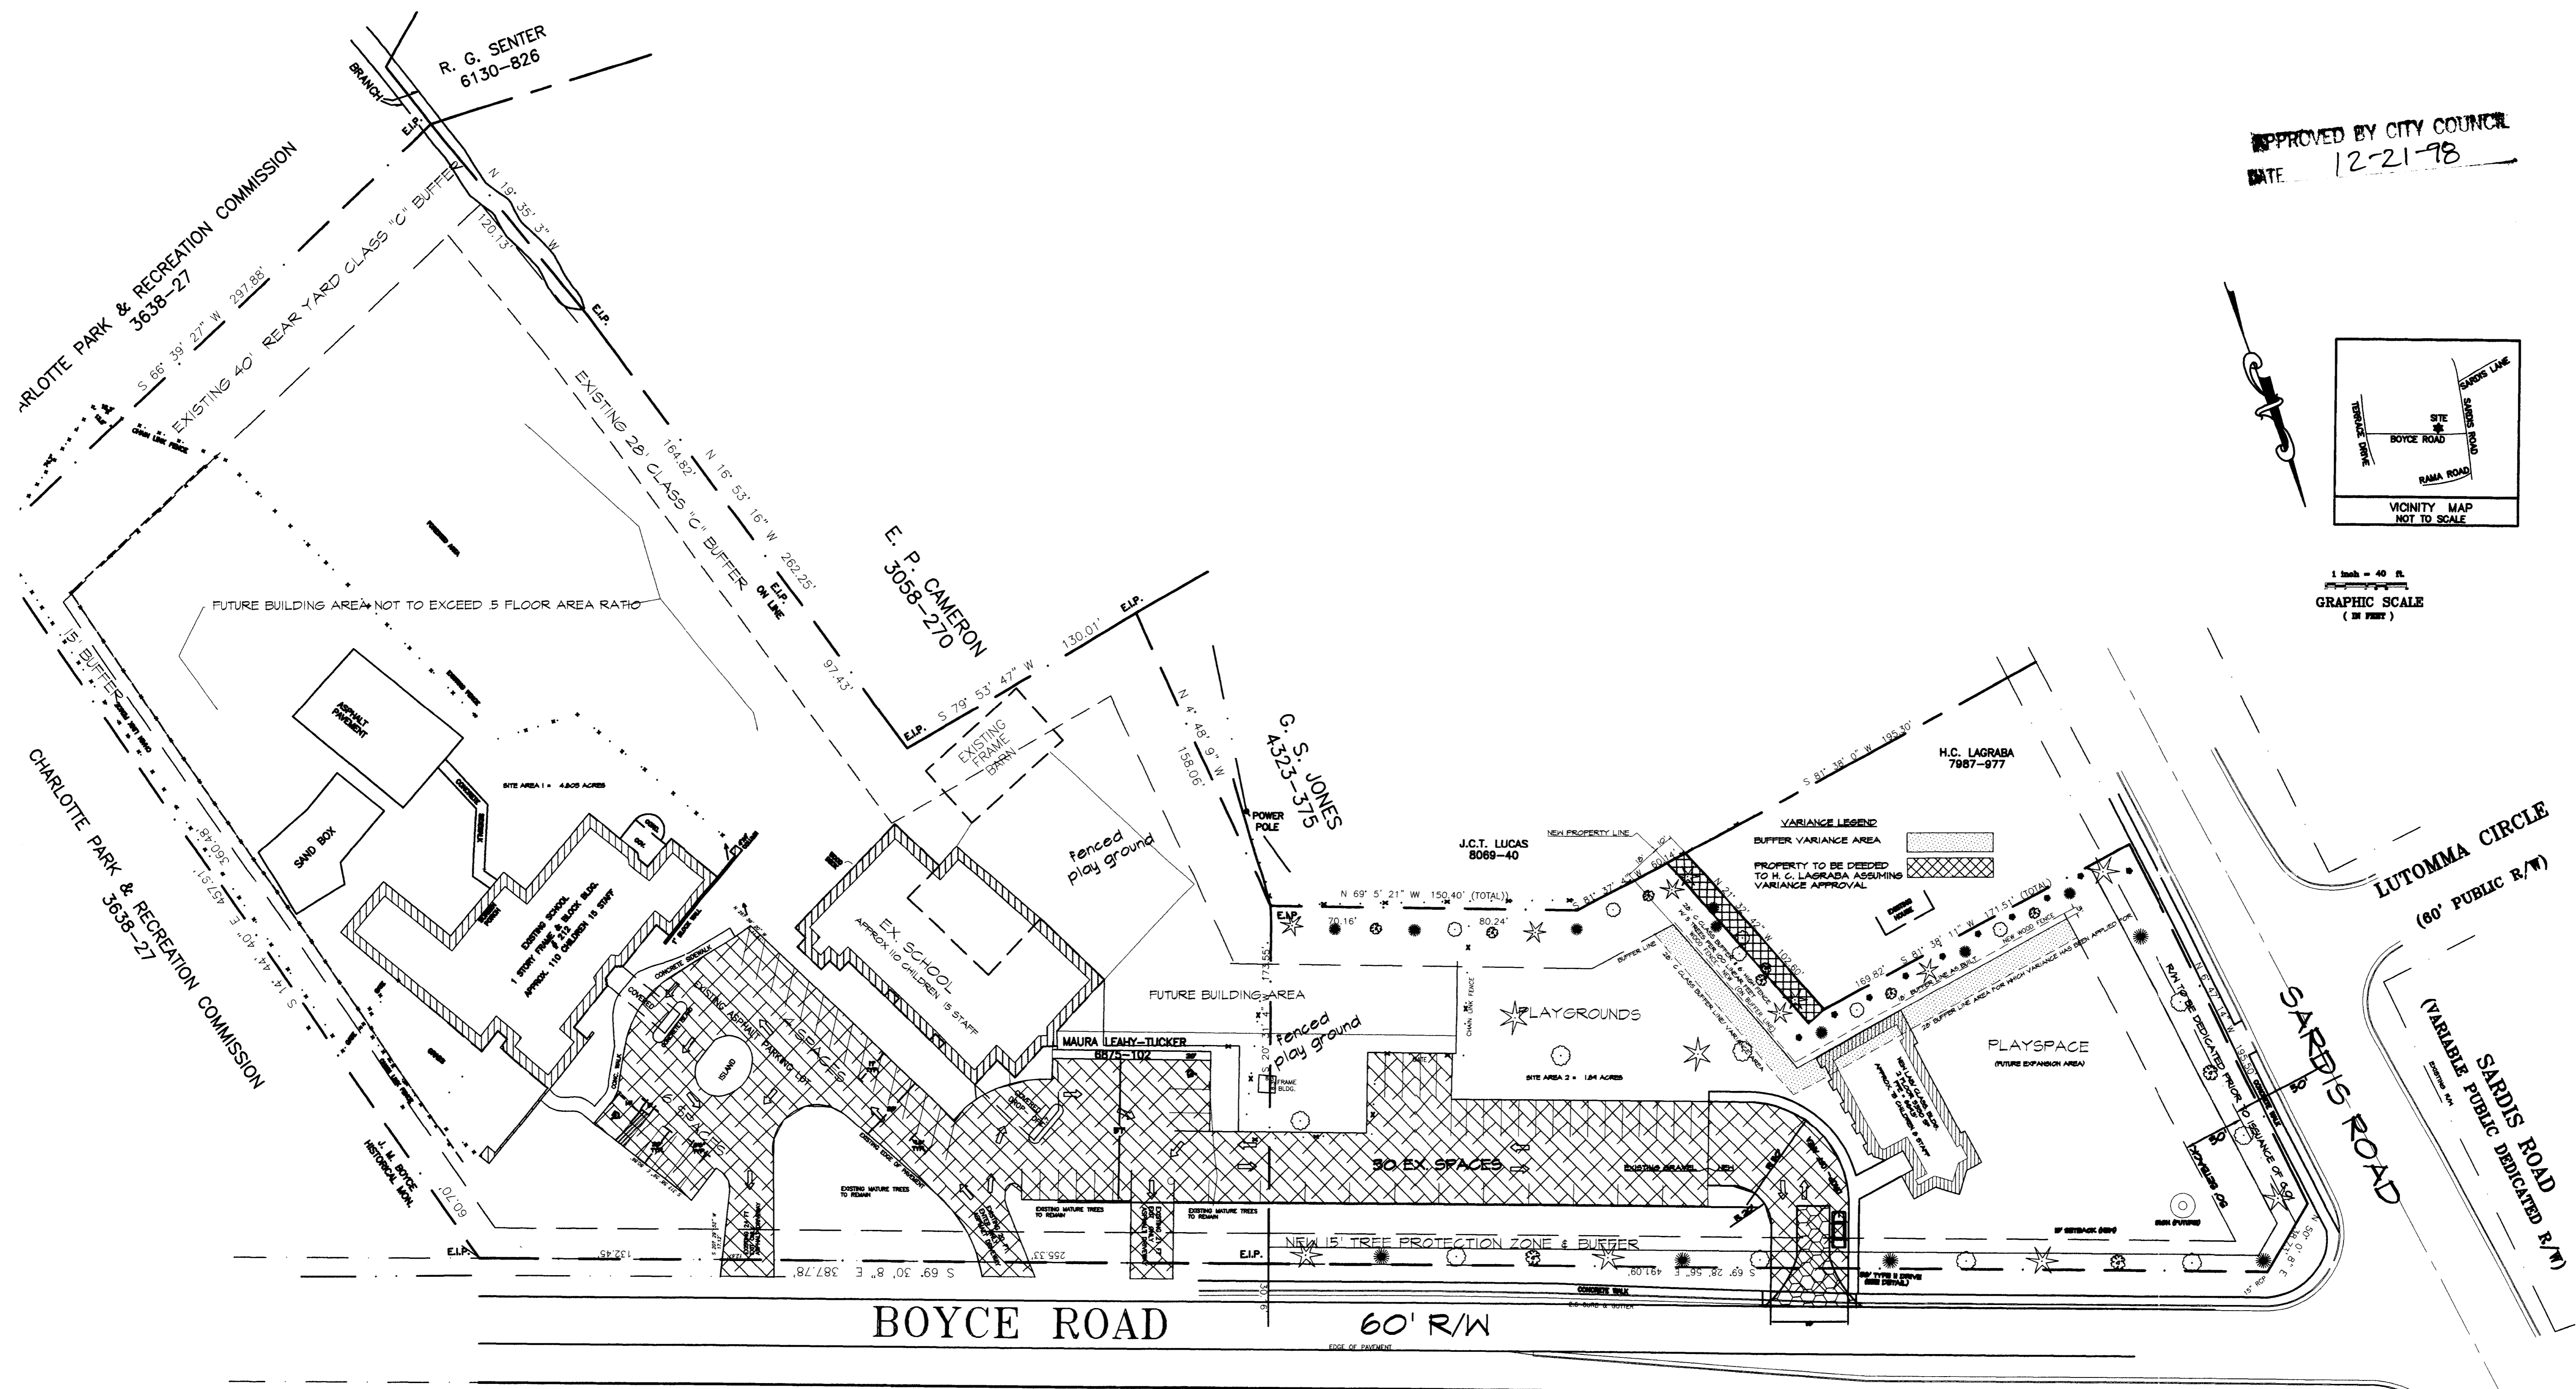

**CHARLOTTE PREP. SCHOOL**  
NEW LAB/ CLASSROOM BUILDING FOR  
118 / 212 BOYCE ROAD  
CHARLOTTE, N.C.

SEPT 28, 1998 (REV)  
PRESENT ZONING : R-3  
PROPOSED RBMFC  
FOR PUBLIC HEARING  
PETITION # 9889  
OCT. 21 SESSION  
TAX # 189171- 19/34  
6.683 ACRES TOTAL  
REVISED OCT. 12, 1998  
REVISED NOV. 17, 1998

1  
2  
3  
REVISED NOV. 19, 1998  
REVISED DEC. 22, 1998  
PROPOSED SITE PLAN  
1"=40'

Z1