




* 0 0 B R E A K 0 0 *

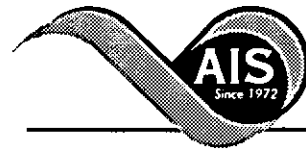

**ADVANCED
IMAGING
SYSTEMS**

An Information
Management Company

www.aisimc.com

City of Charlotte – Planning Dept. Scanning Rezoning Files

Petition # _____

Document type:

- Applications
- Correspondence
- Department Comments
- Land Use Consistency
 - Mail Info
 - Mapping
 - Other
- Site Plans



* 0 0 B R E A K 0 0 *

Petition #: 98-119


Petitioner: David Prewette

Hearing Date: December 21, 1998

Classification (Existing): R-4

Zoning Classification (Requested): O-1(CD)

Location: Approximately 1.06 acres located on the northeast corner of Krefeld Drive and Tarlton Drive.


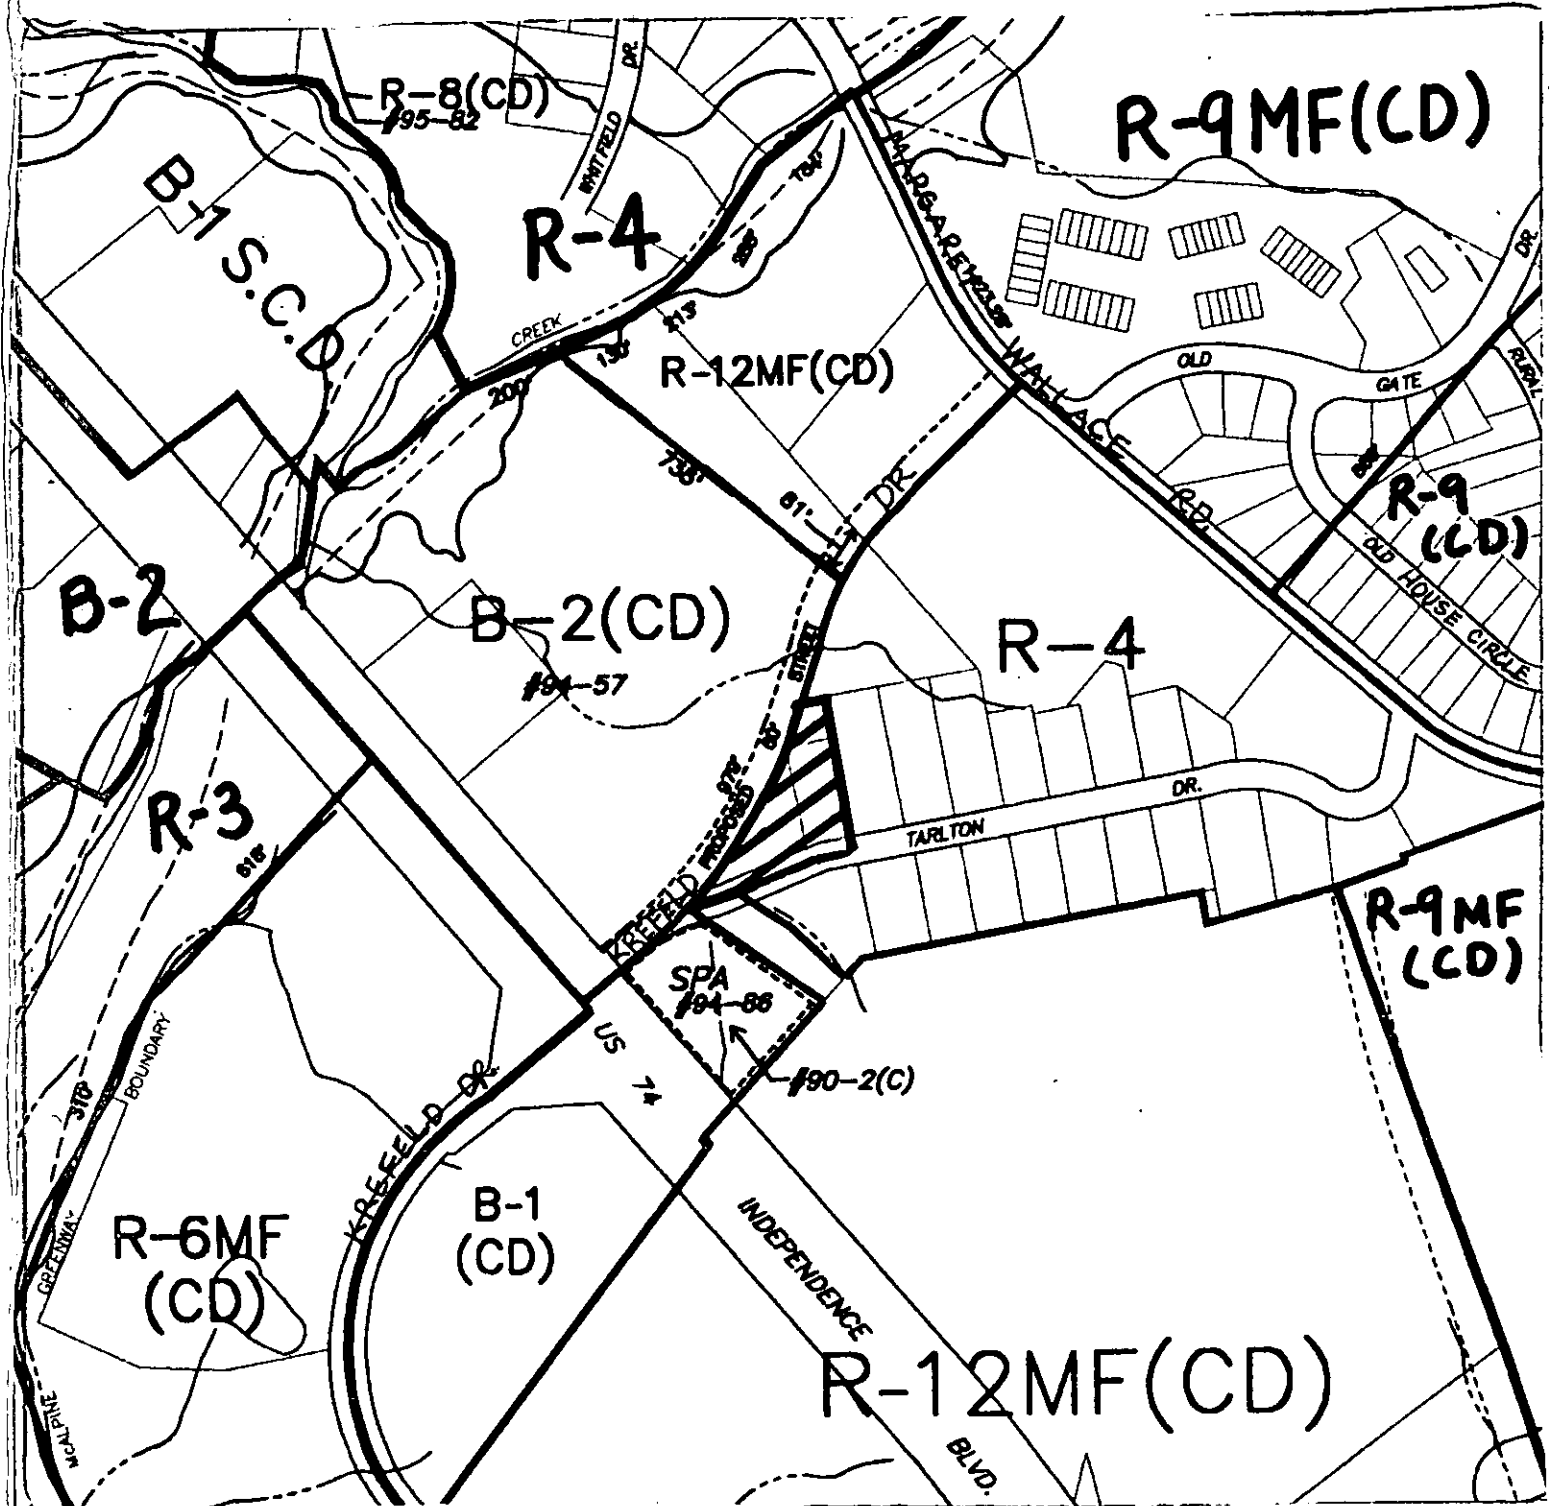


Surveyed By: Ben M. Floue & Son,
 11316 Brief Road
 Charlotte, N.C.
 28227
 (704) 545-3060

Bible Baptist
 Church
 8883 / 647


Approved L. A. E. L
 Acker

QB-119

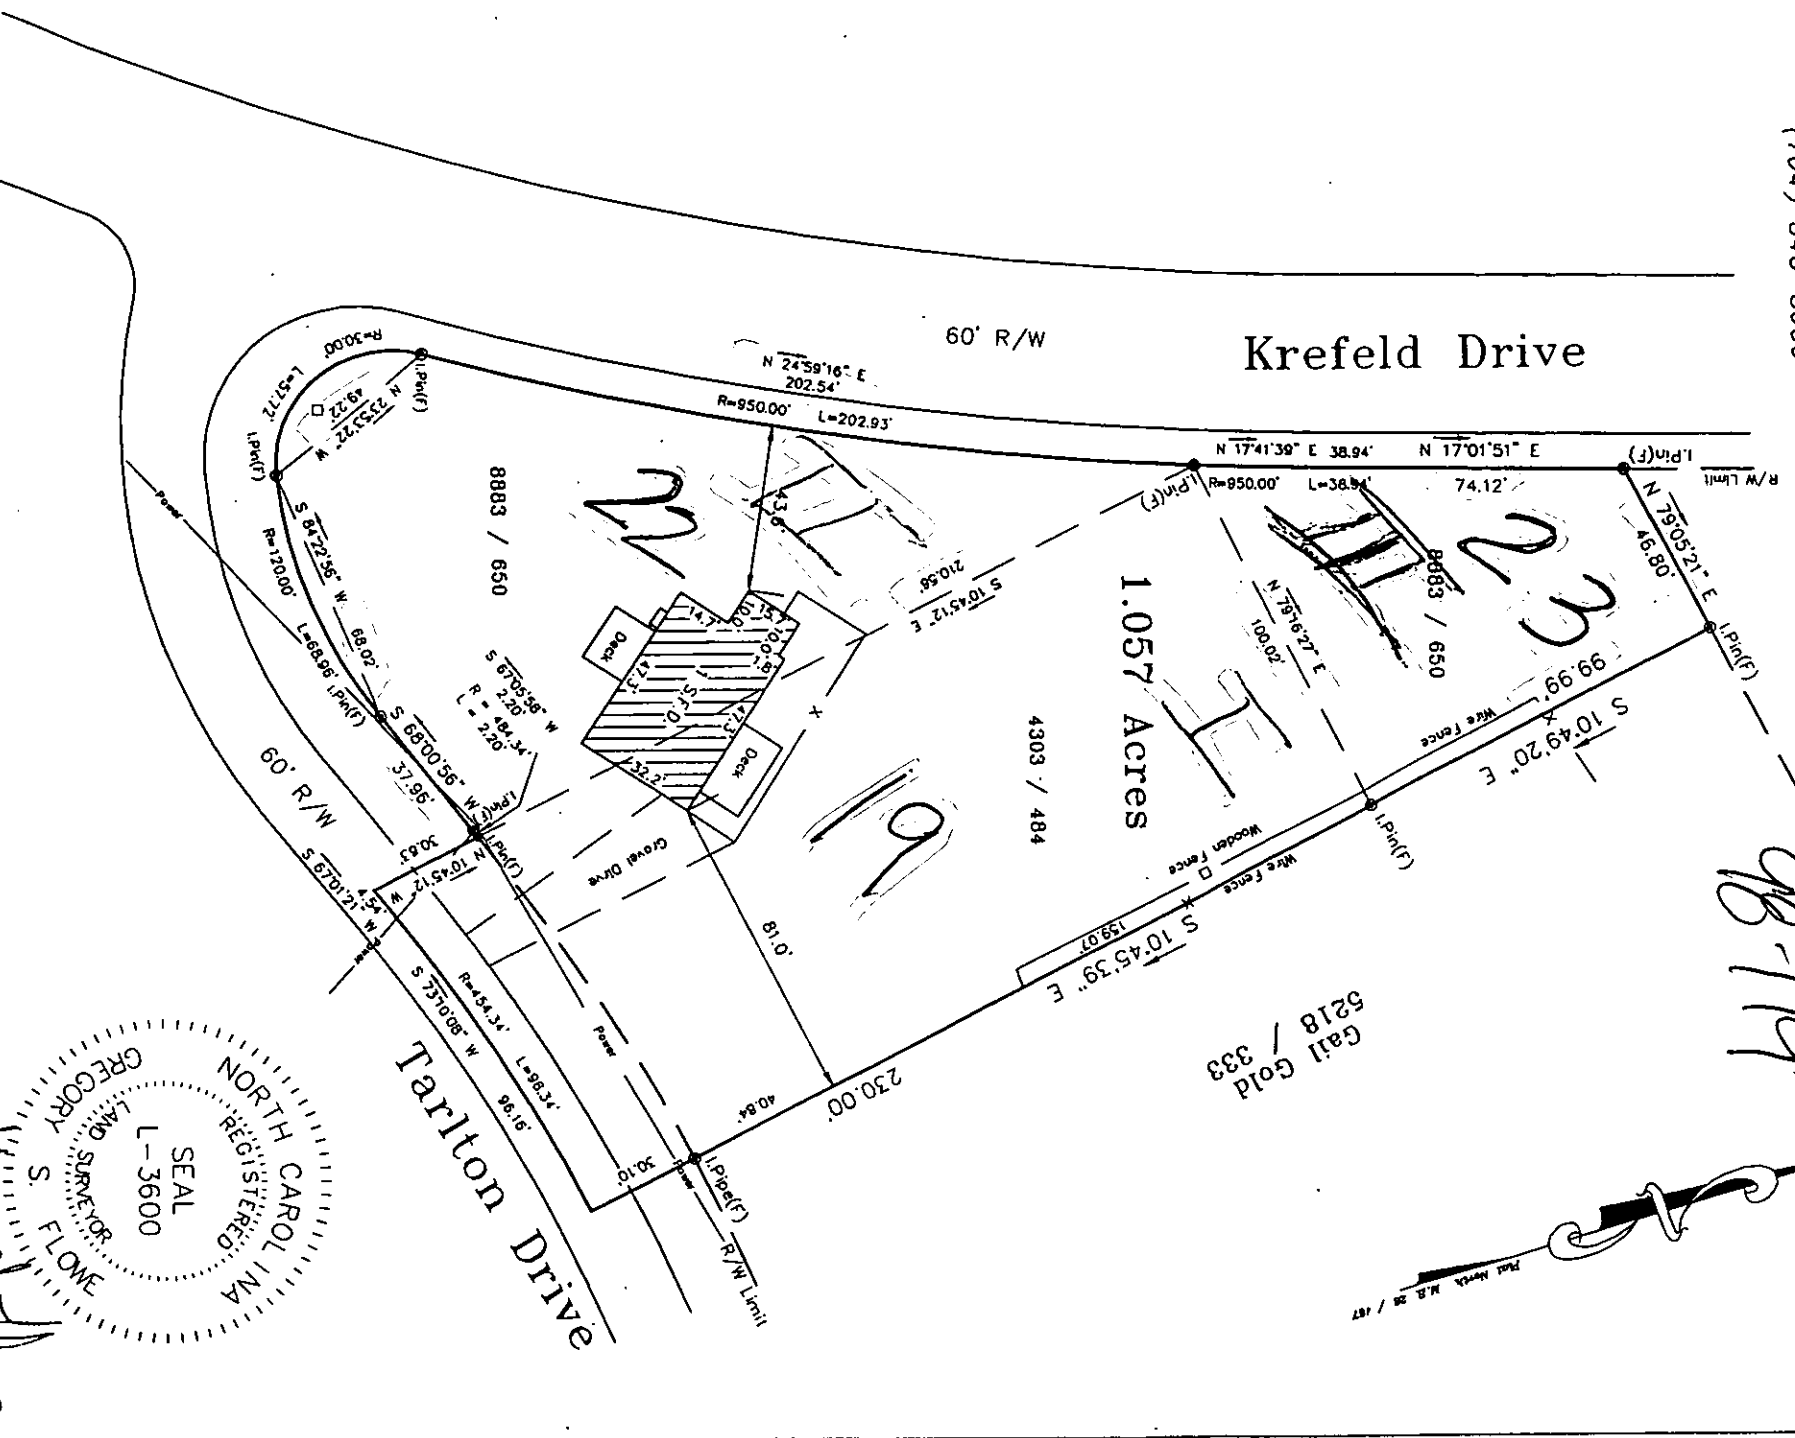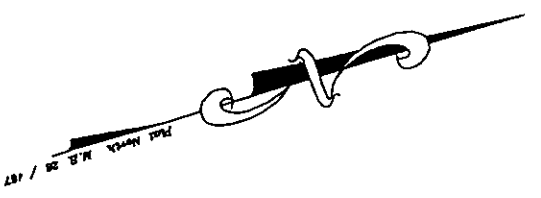

SUBJECT PROPERTY IS NOT LOCATED IN A SPECIAL FLOOD HAZARD
 AREA AS DETERMINED BY FLOOD INSURANCE RATE MAP.

NOTE:
 THIS PLAT IS OF A SURVEY OF AN EXISTING PARCEL OR PARCELS OF LAND.

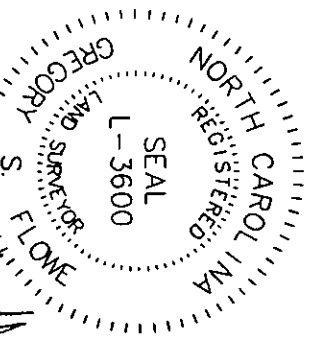


Ben M. Floue
 7/1/98

Tax Parcel: 193-071-19, 22 & 23
 E.C. = 1' : 10,000' +
 Deed Ref: 4303 / 484, 8883 / 650
 Map Book: 26 / 467

Physical Survey
 For
 A. David Prewette
 and wife
 Monet N. Prewette

Charlotte, N.C.
 Mecklenburg County

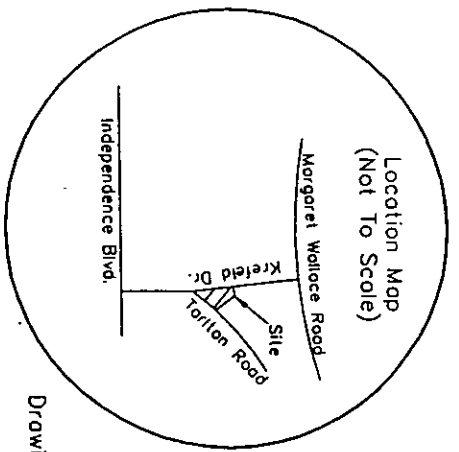

Drawing No. 98329

Scale: 1" = 50'




June 26, 1998

Surveyed By: Ben M. Flowe & Son,
 11316 Brief Road
 Charlotte, N.C.
 28227
 (704) 545-3060


Bible Baptist
 Church
 8883 / 647

Approx 1.062
 Acres

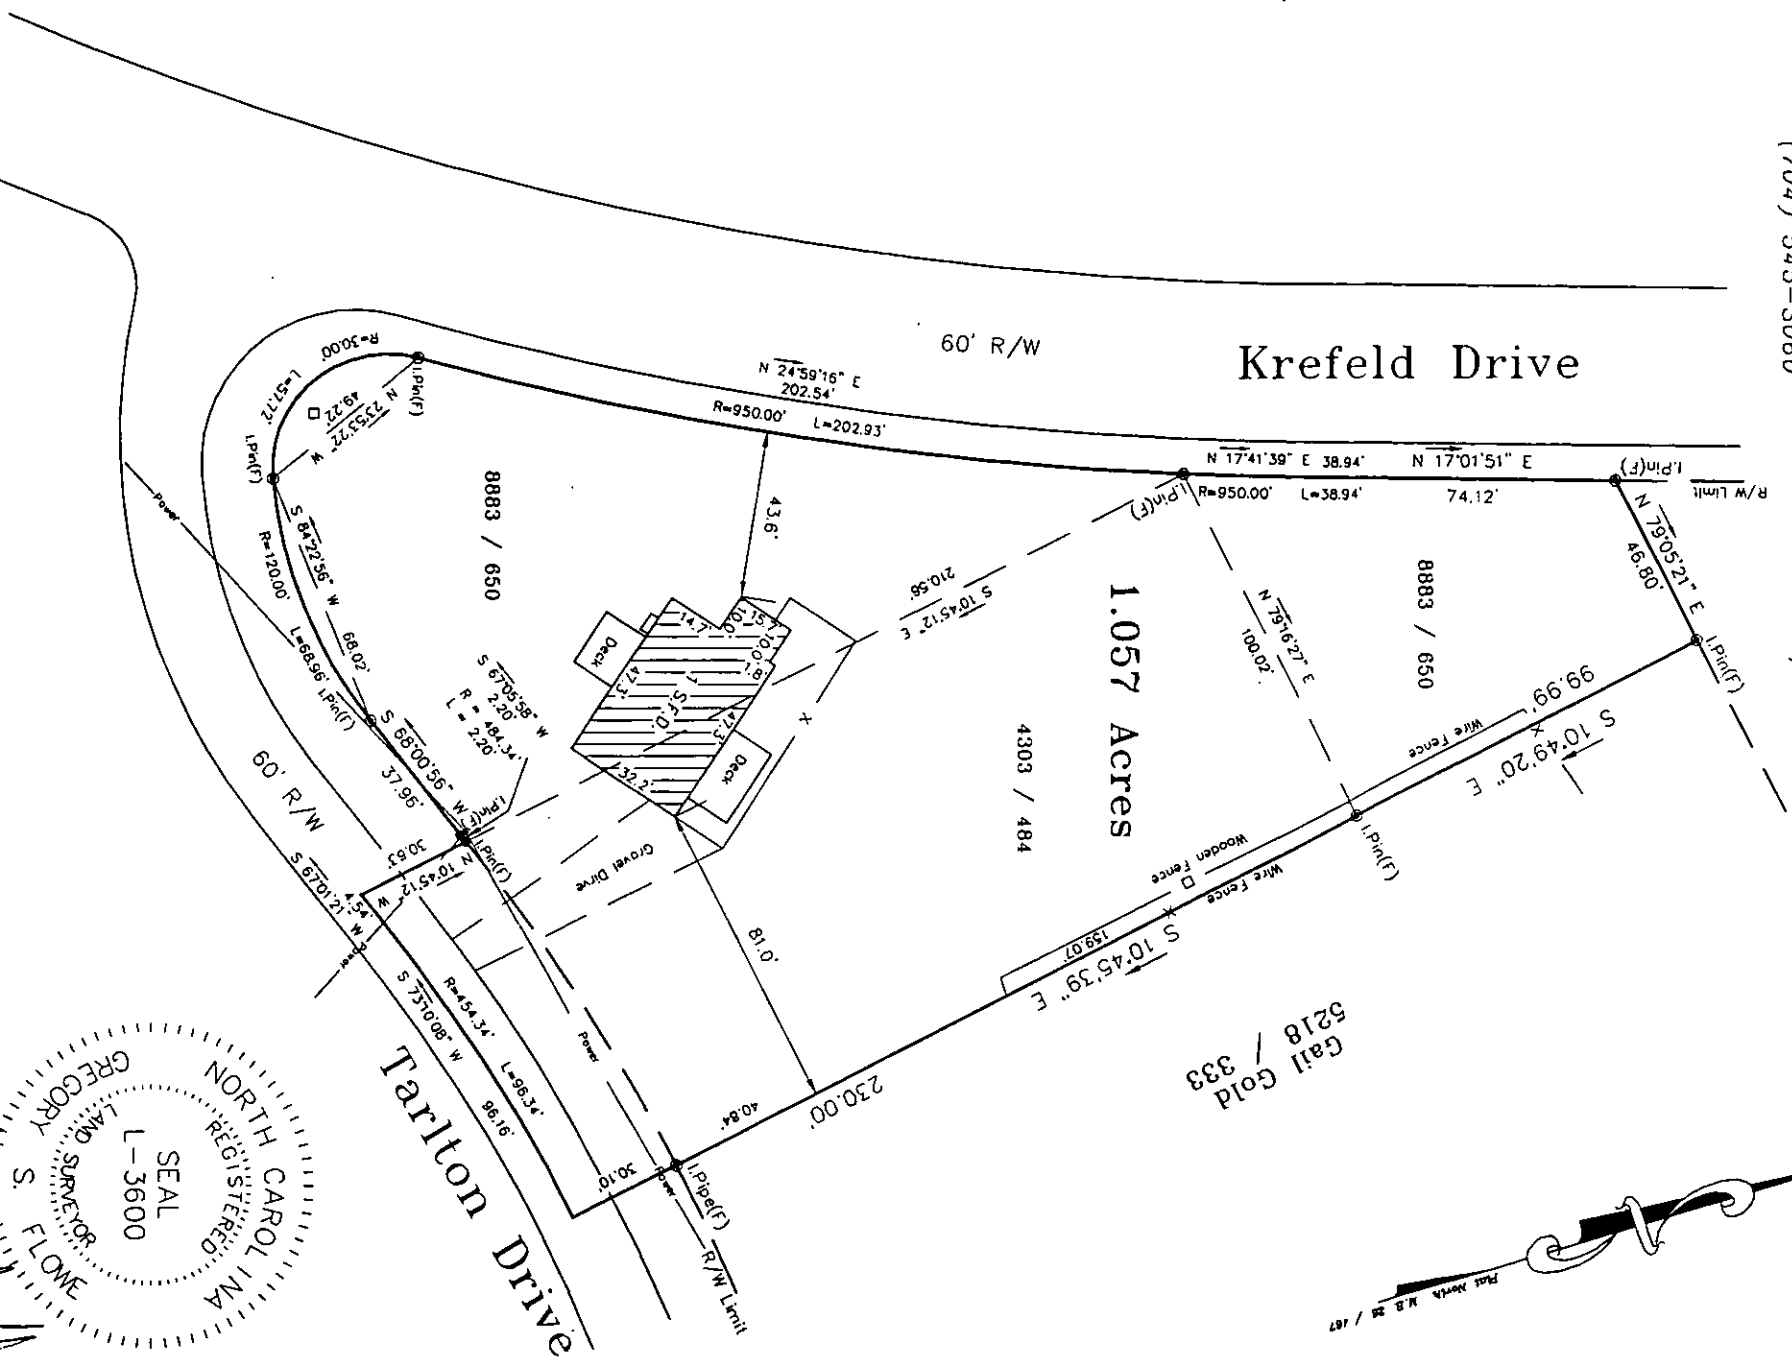


SUBJECT PROPERTY IS NOT LOCATED IN A SPECIAL FLOOD HAZARD
 AREA AS DETERMINED BY FLOOD INSURANCE RATE MAP.
 NOTE:
 THIS PLAT IS OF A SURVEY OF AN EXISTING PARCEL or PARCELS OF LAND.

Tax Parcel: 193-071-19, 22
 E.C. = 1' : 10,000' +
 Deed Ref: 4303 / 484, 8883 / 650
 Map Book: 26 / 467

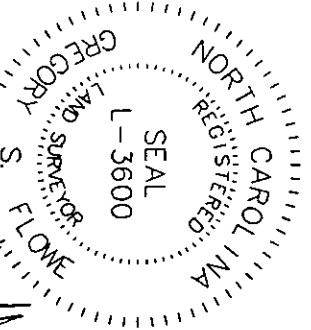

Location Map
 (Not To Scale)

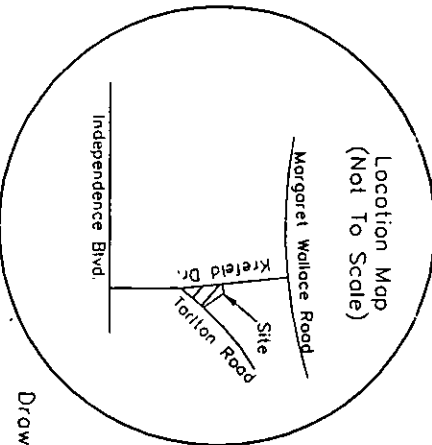

Physical Survey

For
 A. David Prewette
 and wife
 Monet N. Prewette

Charlotte, N.C.
 Mecklenburg County

Drawing No. 98329

Scale: 1" = 50'



June 26, 1998