


089-222-18
African Meth. Episc Zion Church
616 Montith Dr.
Charlotte, N.C. 28213

089-222-39
C.E. Bailey
6210 Montith Dr.
Charlotte, N.C. 28213

089-222-16
John Oakman
6218 Montith Dr.
Charlotte, N.C. 28213

089-222-15
W.T. McMurray
6224 Montith Dr.
Charlotte, N.C. 28213

089-222-14
Jesse Simmons Jr.
6230 Montith Dr.
Charlotte, N.C. 28213

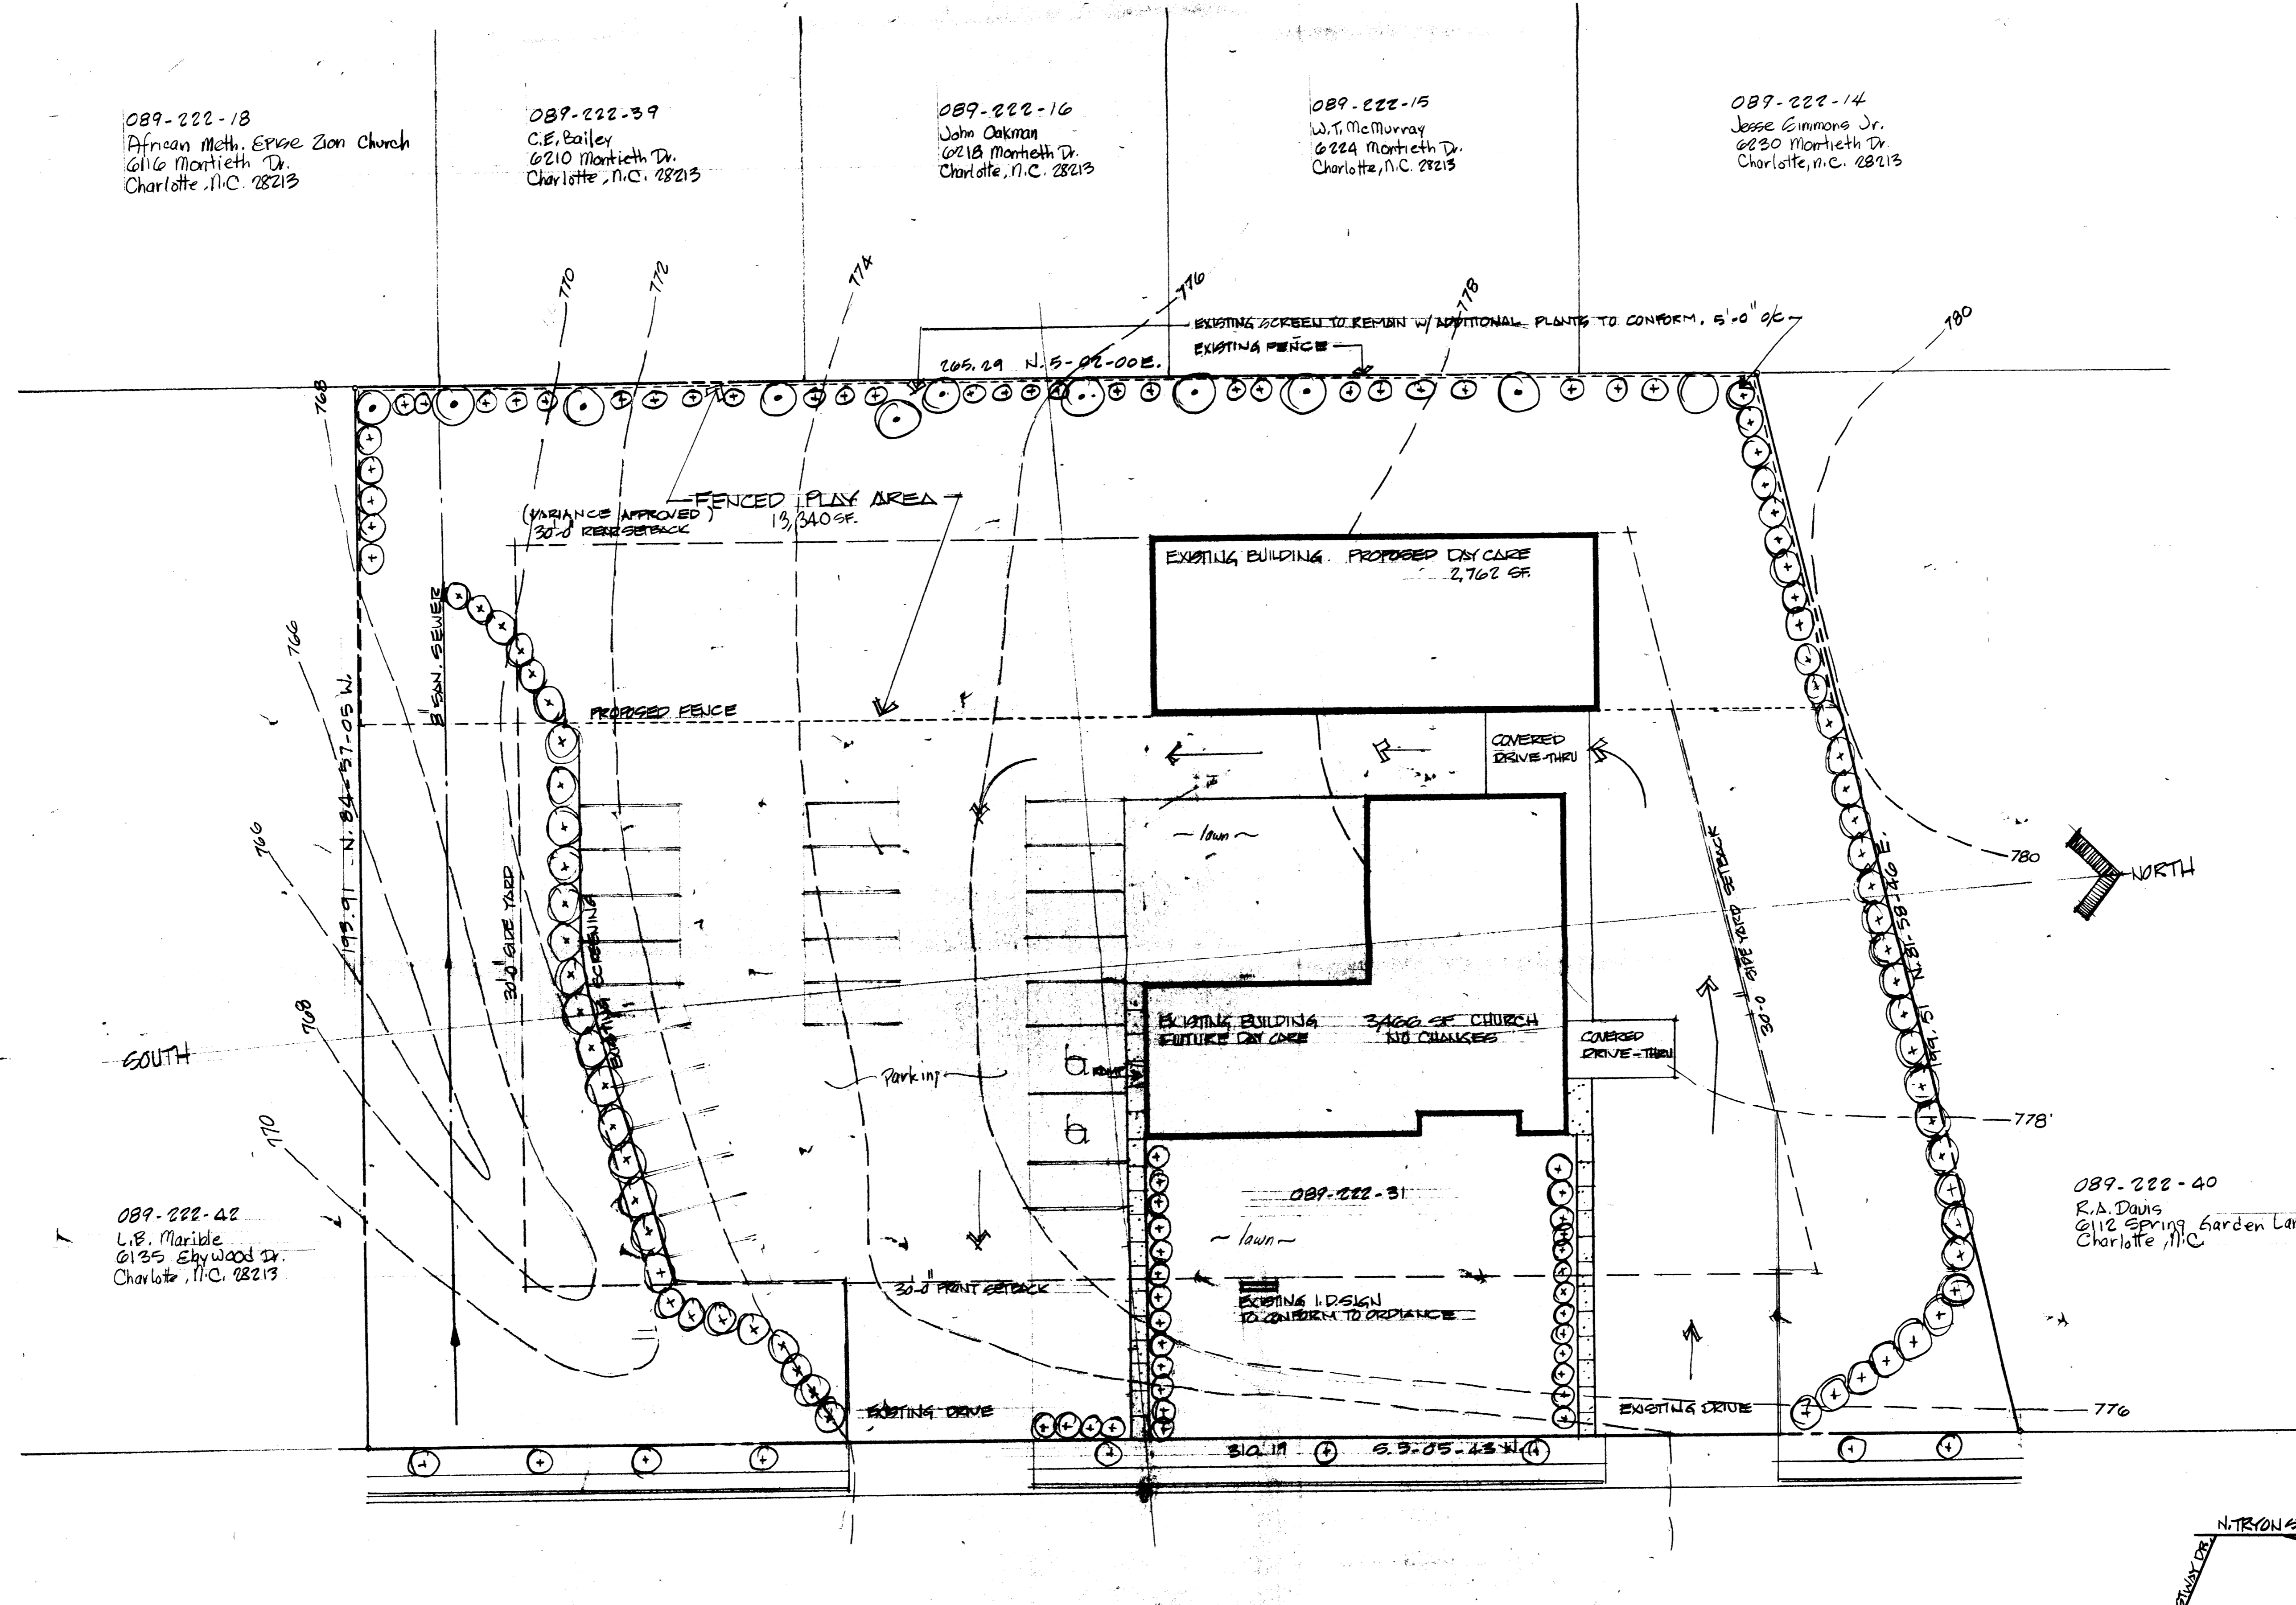

089-222-42
L.B. Marible
6135 Ebywood Dr.
Charlotte, N.C. 28213


089-222-40
R.A. Davis
612 Spring Garden Lane
Charlotte, N.C.

~ ELGYWOOD LANE ~

EXISTING ZONED R-9 OWNER - LAUREL FREE WILL BAPTIST CHURCH
REQUEST ZONE R-AMPIC
FOR DAY CARE CENTER 152 CHILDREN (MAX.)
1.285 ACRES

SITE PLAN
1/8" = 1'-0"

089-221-10
United Dominion Realty Trust Inc.
P.O. Box 17266
Richmond Va. 23241

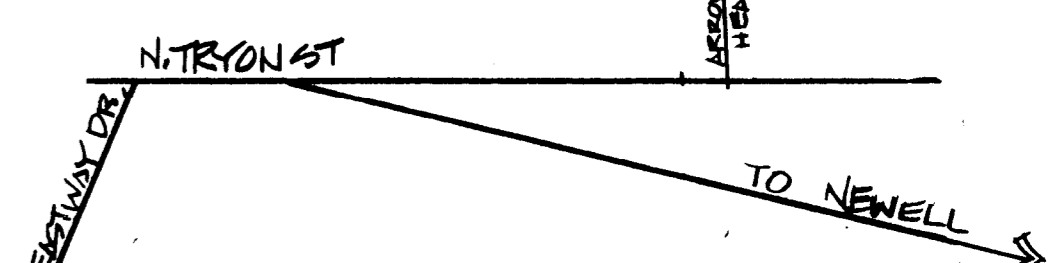

LOCATION MAP APPROVED BY CITY COUNCIL
90-70 DATE 10/15/90

ELGYWOOD DAY CARE CENTER
SCALE: 1/8" = 1'-0" JUNE 1990
DR. DAN L. HONEYCUTT AUG. 1990