



\* 0 0 B R E A K 0 0 \*



**ADVANCED  
IMAGING  
SYSTEMS**

www.aisimc.com

An Information  
Management Company

# City of Charlotte – Planning Dept. Scanning Rezoning Files

Petition # \_\_\_\_\_

## Document type:

- Applications
- Correspondence
- Department Comments
- Land Use Consistency
  - Mail Info
  - Mapping
  - Other
- Site Plans



\* 0 0 B R E A K 0 0 \*

Petition #: 99-96


Petitioner: Providence Court LLC

Hearing Date: September 23, 1999

Classification (Existing): R-3

Zoning Classification (Requested): R-5(CD)

Location: Approximately 2.2 acres located on the southwest corner of Sharon View Road and Flintwood Lane.

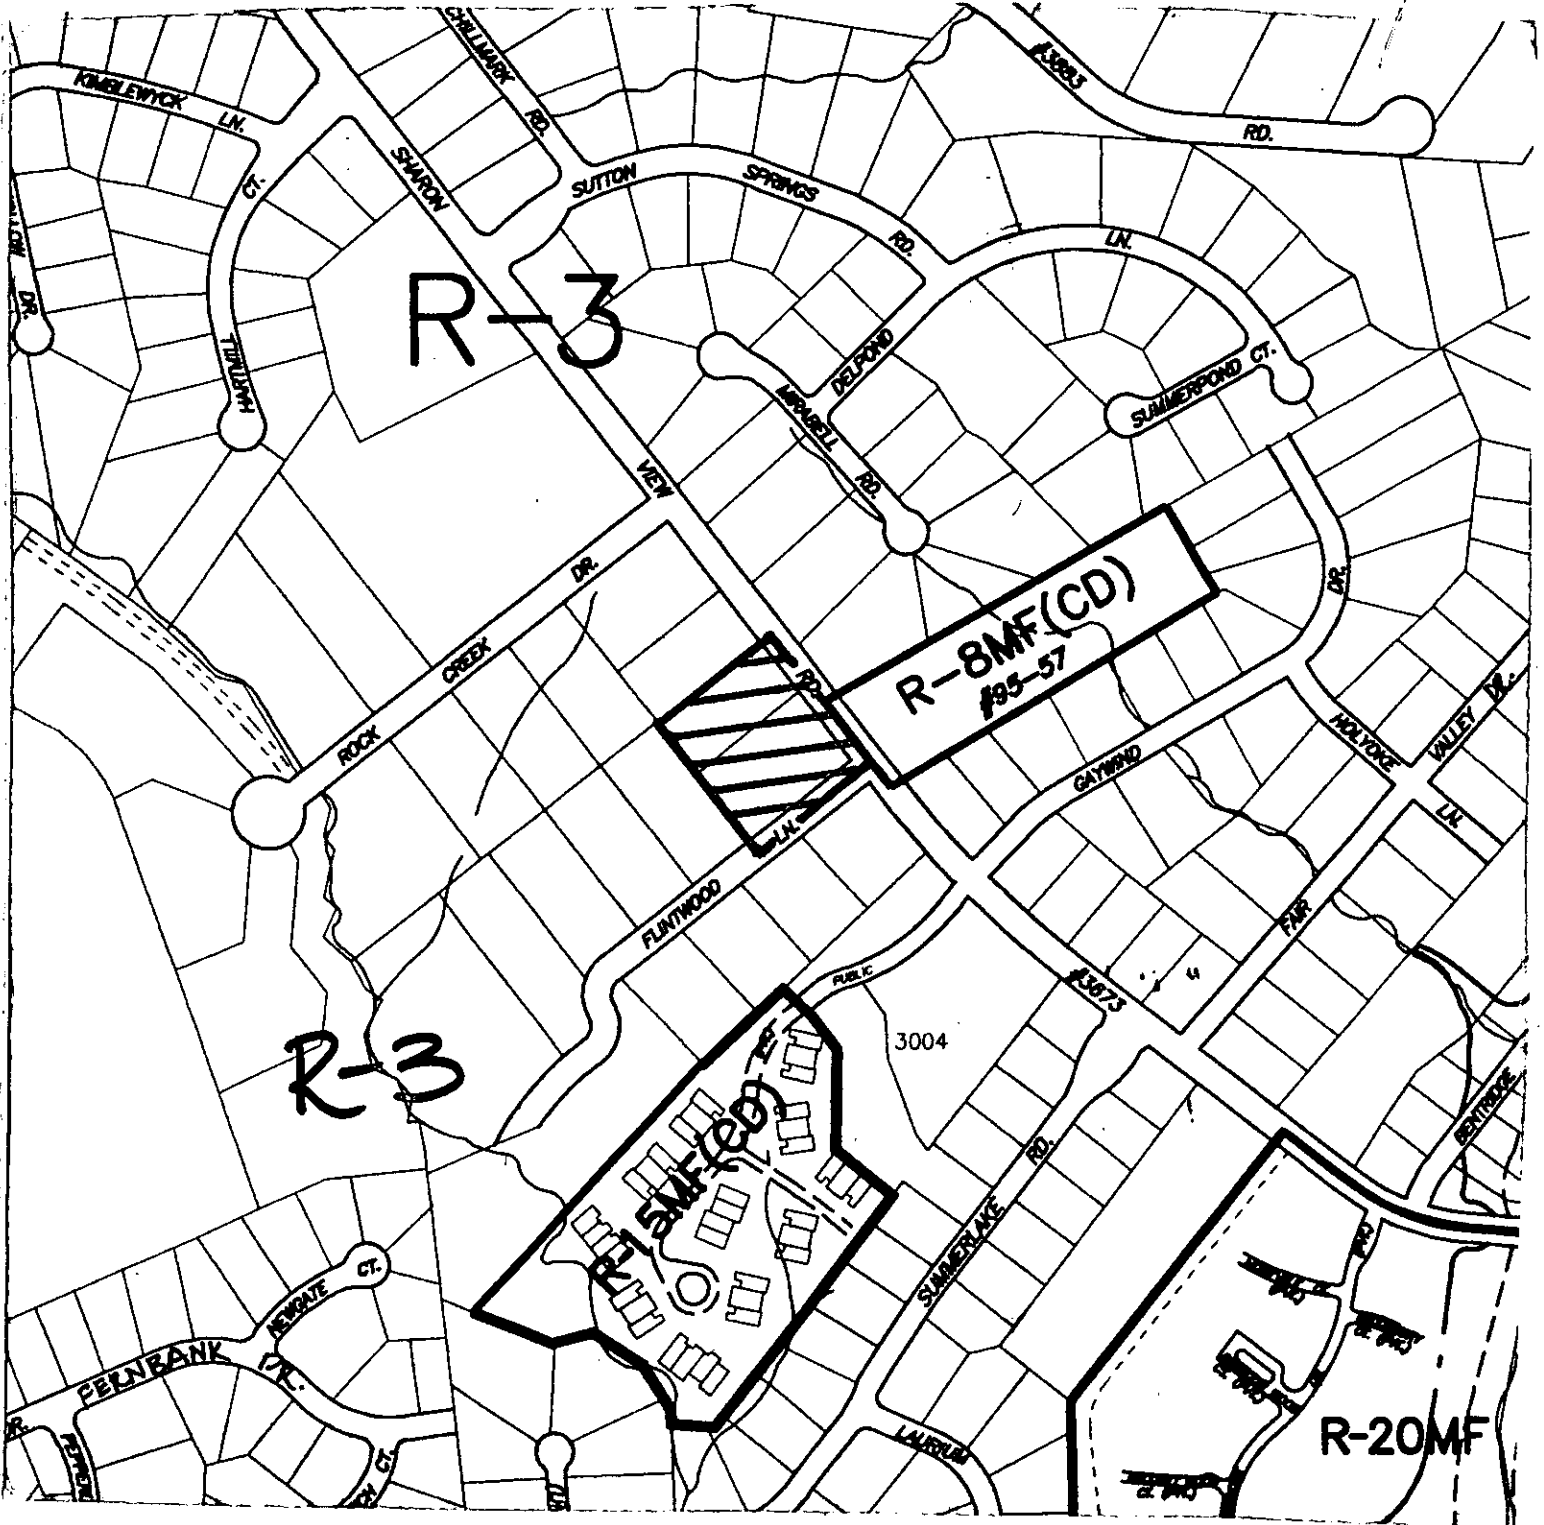

Zoning Map #(s): 146

Scale: 1" = 400'