

TURNBULL DESIGN GROUP
Landscape Architecture
Land Planning
2108 South Boulevard, Suite 100, Charlotte, North Carolina 28203
Phone: 704.949.6000

**TECHNICAL DATA SHEET REZONING #99-131
REAVENCREST**
CITY OF CHARLOTTE, NORTH CAROLINA
PLULTE HOME CORP., 7422 CARMEL EXECUTIVE PARK, CHARLOTTE, NC 28226


Sheet No: 1 of 3



TURNBULL DESIGN GROUP
Landscape Architecture
Land Planning
2108 South Boulevard, Suite 100, Charlotte, North Carolina 28203
Phone: 704.949.6000

**SCHEMATIC SITE PLAN REZONING PET. #99-131
REAVENCREST**
CITY OF CHARLOTTE, NORTH CAROLINA
PLULTE HOME CORP., 7422 CARMEL EXECUTIVE PARK, CHARLOTTE, NC 28226

Sheet No: 2 of 3

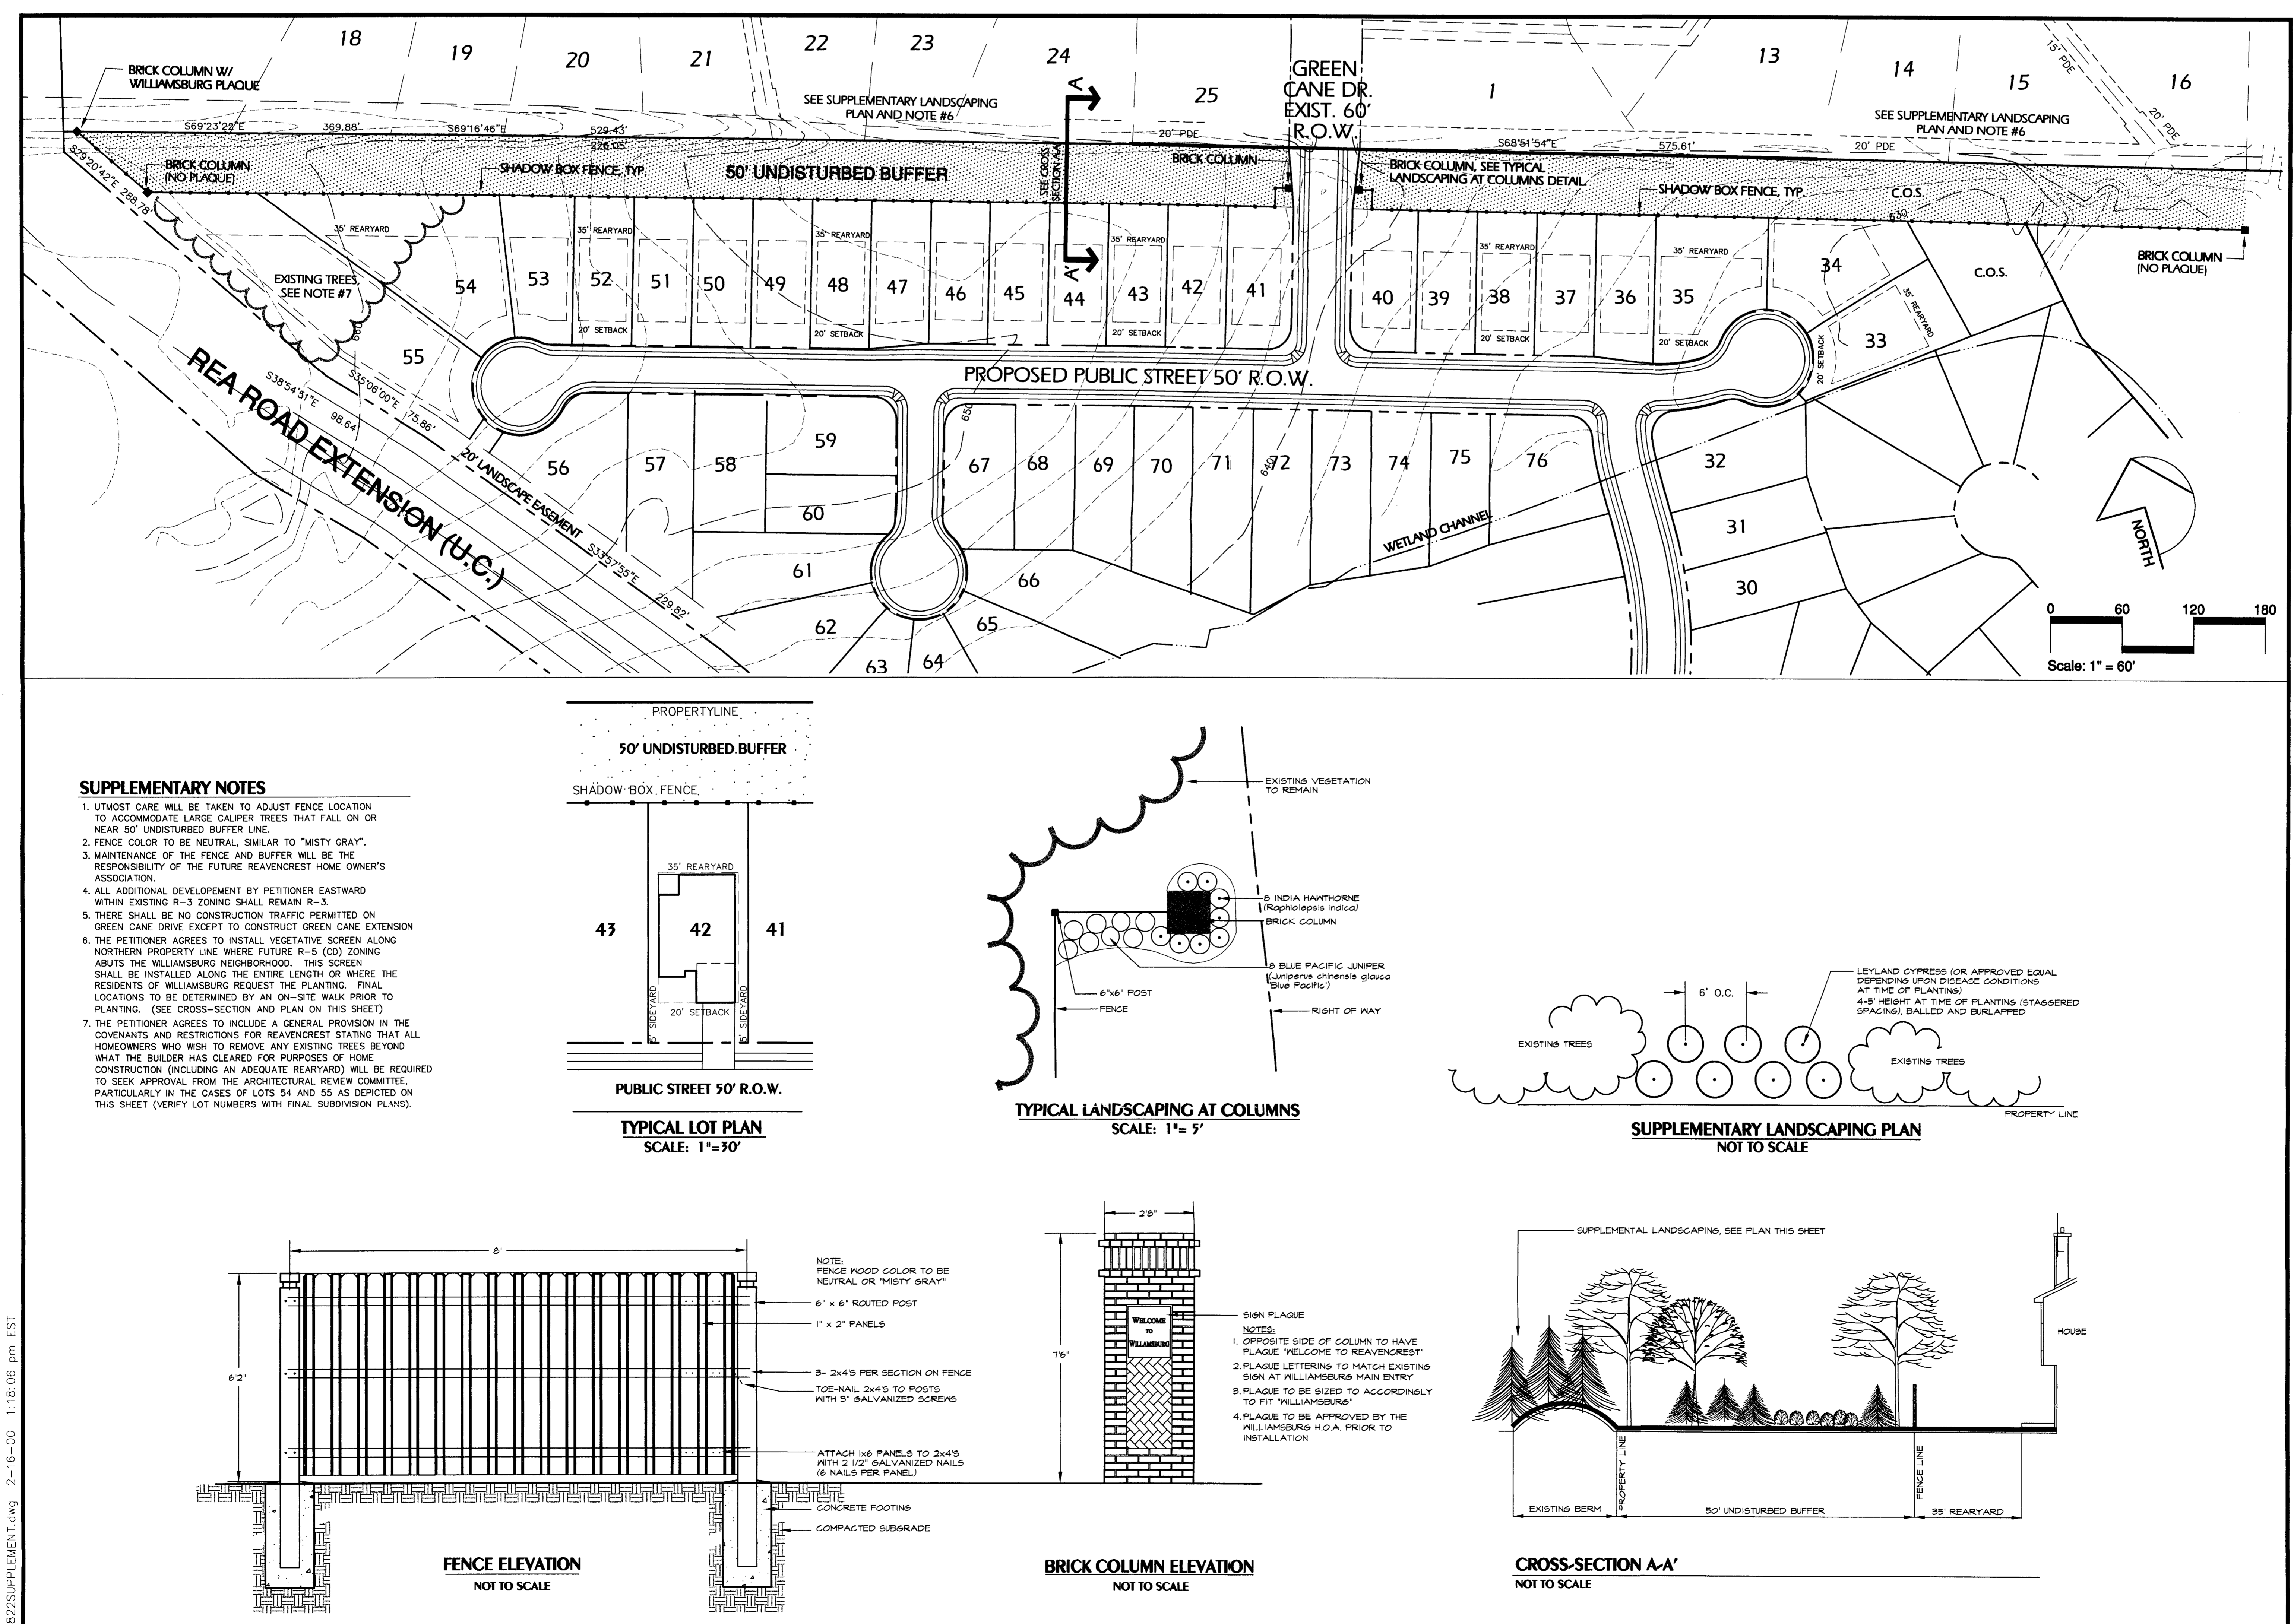

TURNBULL DESIGN GROUP
Landscape Architecture
Land Planning
2108 South Boulevard, Suite 100, Charlotte, North Carolina 28203
Phone: 704.949.6000

**SUPPLEMENTARY DETAILS REZONING #99-131
REAVENCREST**
CITY OF CHARLOTTE, NORTH CAROLINA
PLULTE HOME CORP., 7422 CARMEL EXECUTIVE PARK, CHARLOTTE, NC 28226

Sheet No: 3 of 3