



\* 0 0 B R E A K 0 0 \*



**ADVANCED  
IMAGING  
SYSTEMS**

www.aisimc.com

An Information  
Management Company

# City of Charlotte – Planning Dept. Scanning Rezoning Files

Petition # \_\_\_\_\_

## Document type:

- Applications
- Correspondence
- Department Comments
- Land Use Consistency
  - Mail Info
  - Mapping
  - Other
- Site Plans



\* 0 0 B R E A K 0 0 \*

Petition #: 2000-39


Petitioner: Michael O'Brien

Hearing Date: March 20, 2000

Classification (Existing): I-1

Zoning Classification (Requested): MUDD (CD)

Location: Approximately 2.4 acres located on the west side of Calvert Street, north of West Morehead Street and east of Summit Avenue.

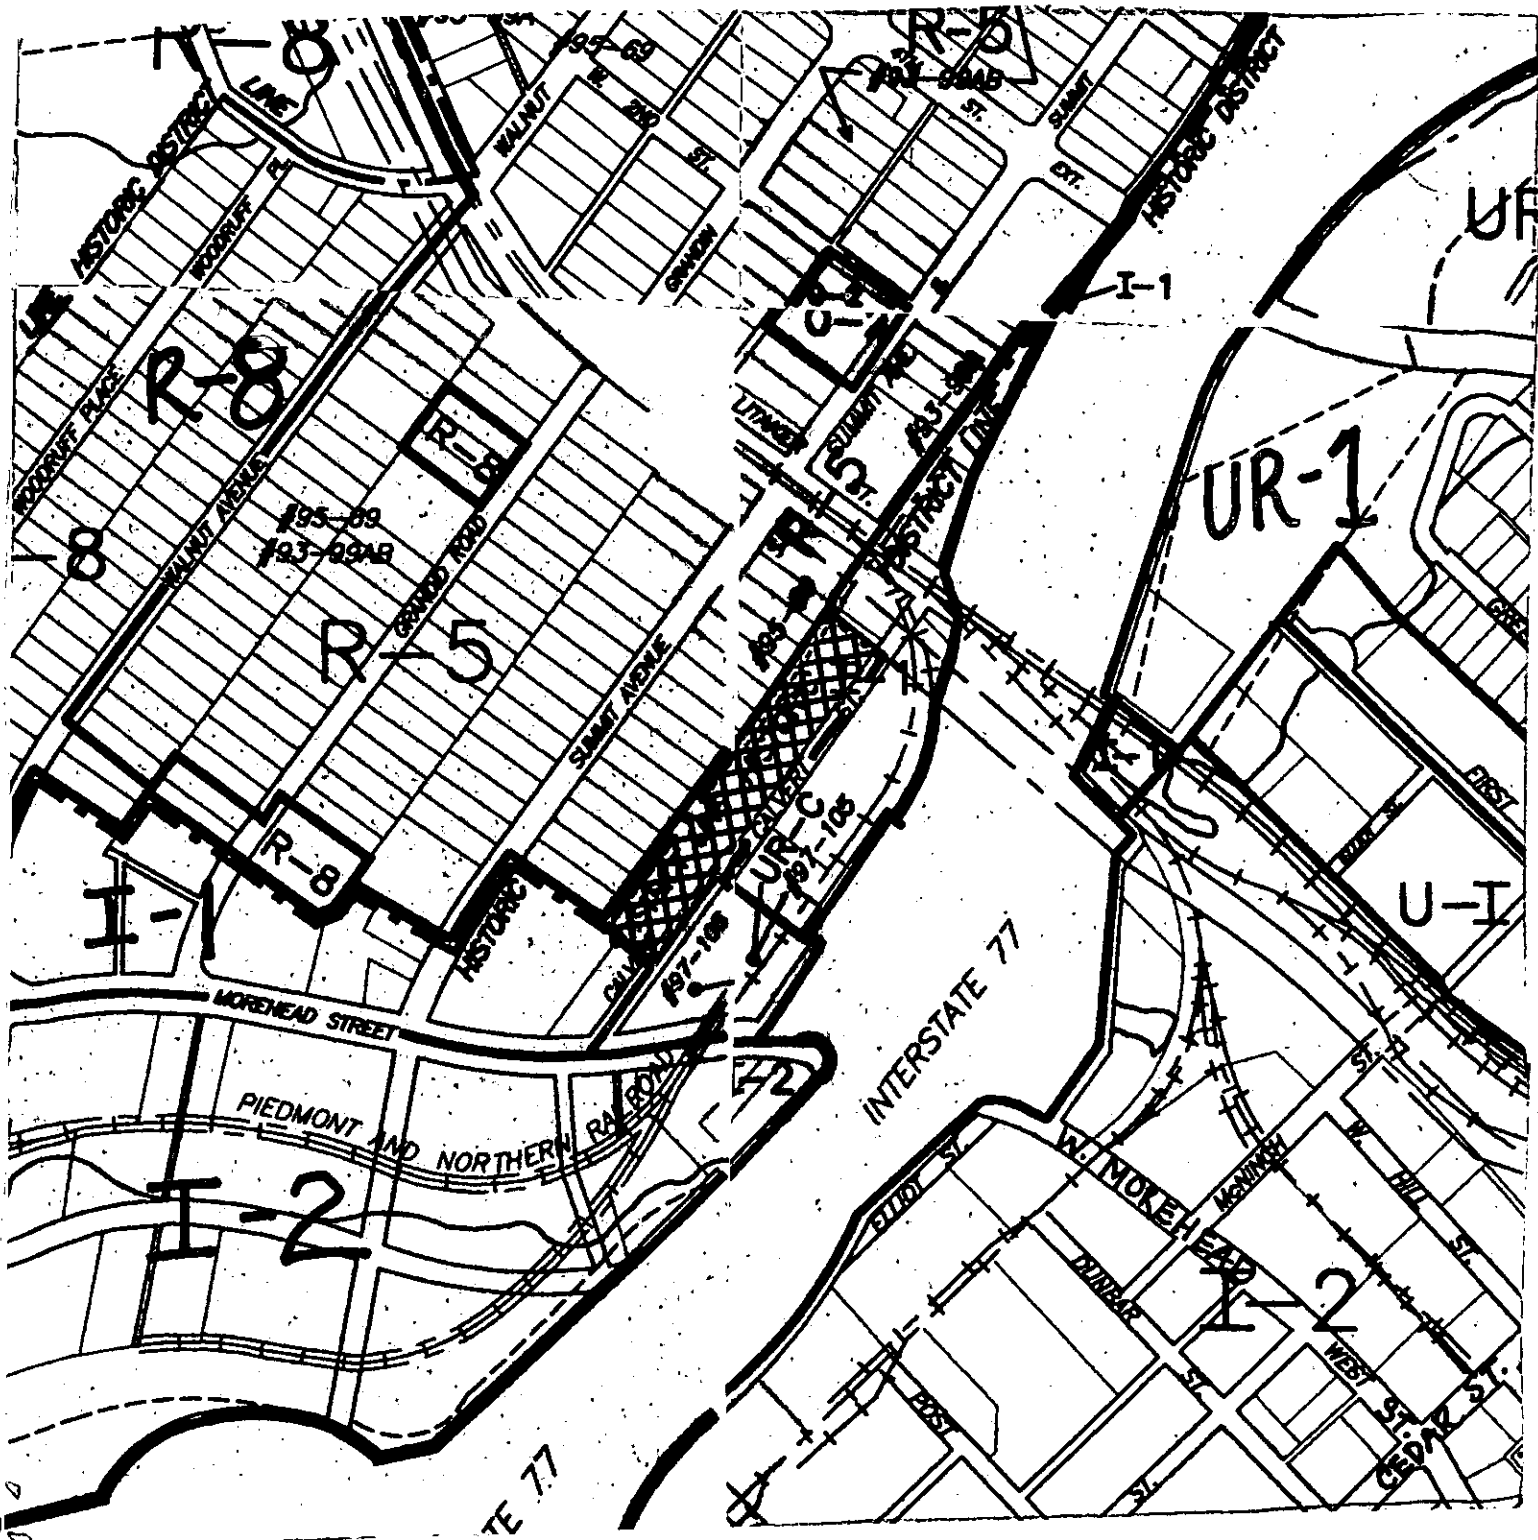

Zoning Map #(s): 102, 103

Scale: 1" = 400'