



* 0 0 B R E A K 0 0 *



**ADVANCED
IMAGING
SYSTEMS**

www.aisimc.com

An Information
Management Company

City of Charlotte – Planning Dept. Scanning Rezoning Files

Petition # _____

Document type:

- Applications
- Correspondence
- Department Comments
- Land Use Consistency
 - Mail Info
 - Mapping
 - Other
- Site Plans



* 0 0 B R E A K 0 0 *

Petition #: 2000-71


Petitioner: Alexander, LLC

Hearing Date: May 18, 2000

Zoning Classification (Existing): R-3

Zoning Classification (Requested): CC

Location: Approximately 51 acres located on the south side of McKee Road, on the east side of Weddington Road and north of Simfield Church Road.

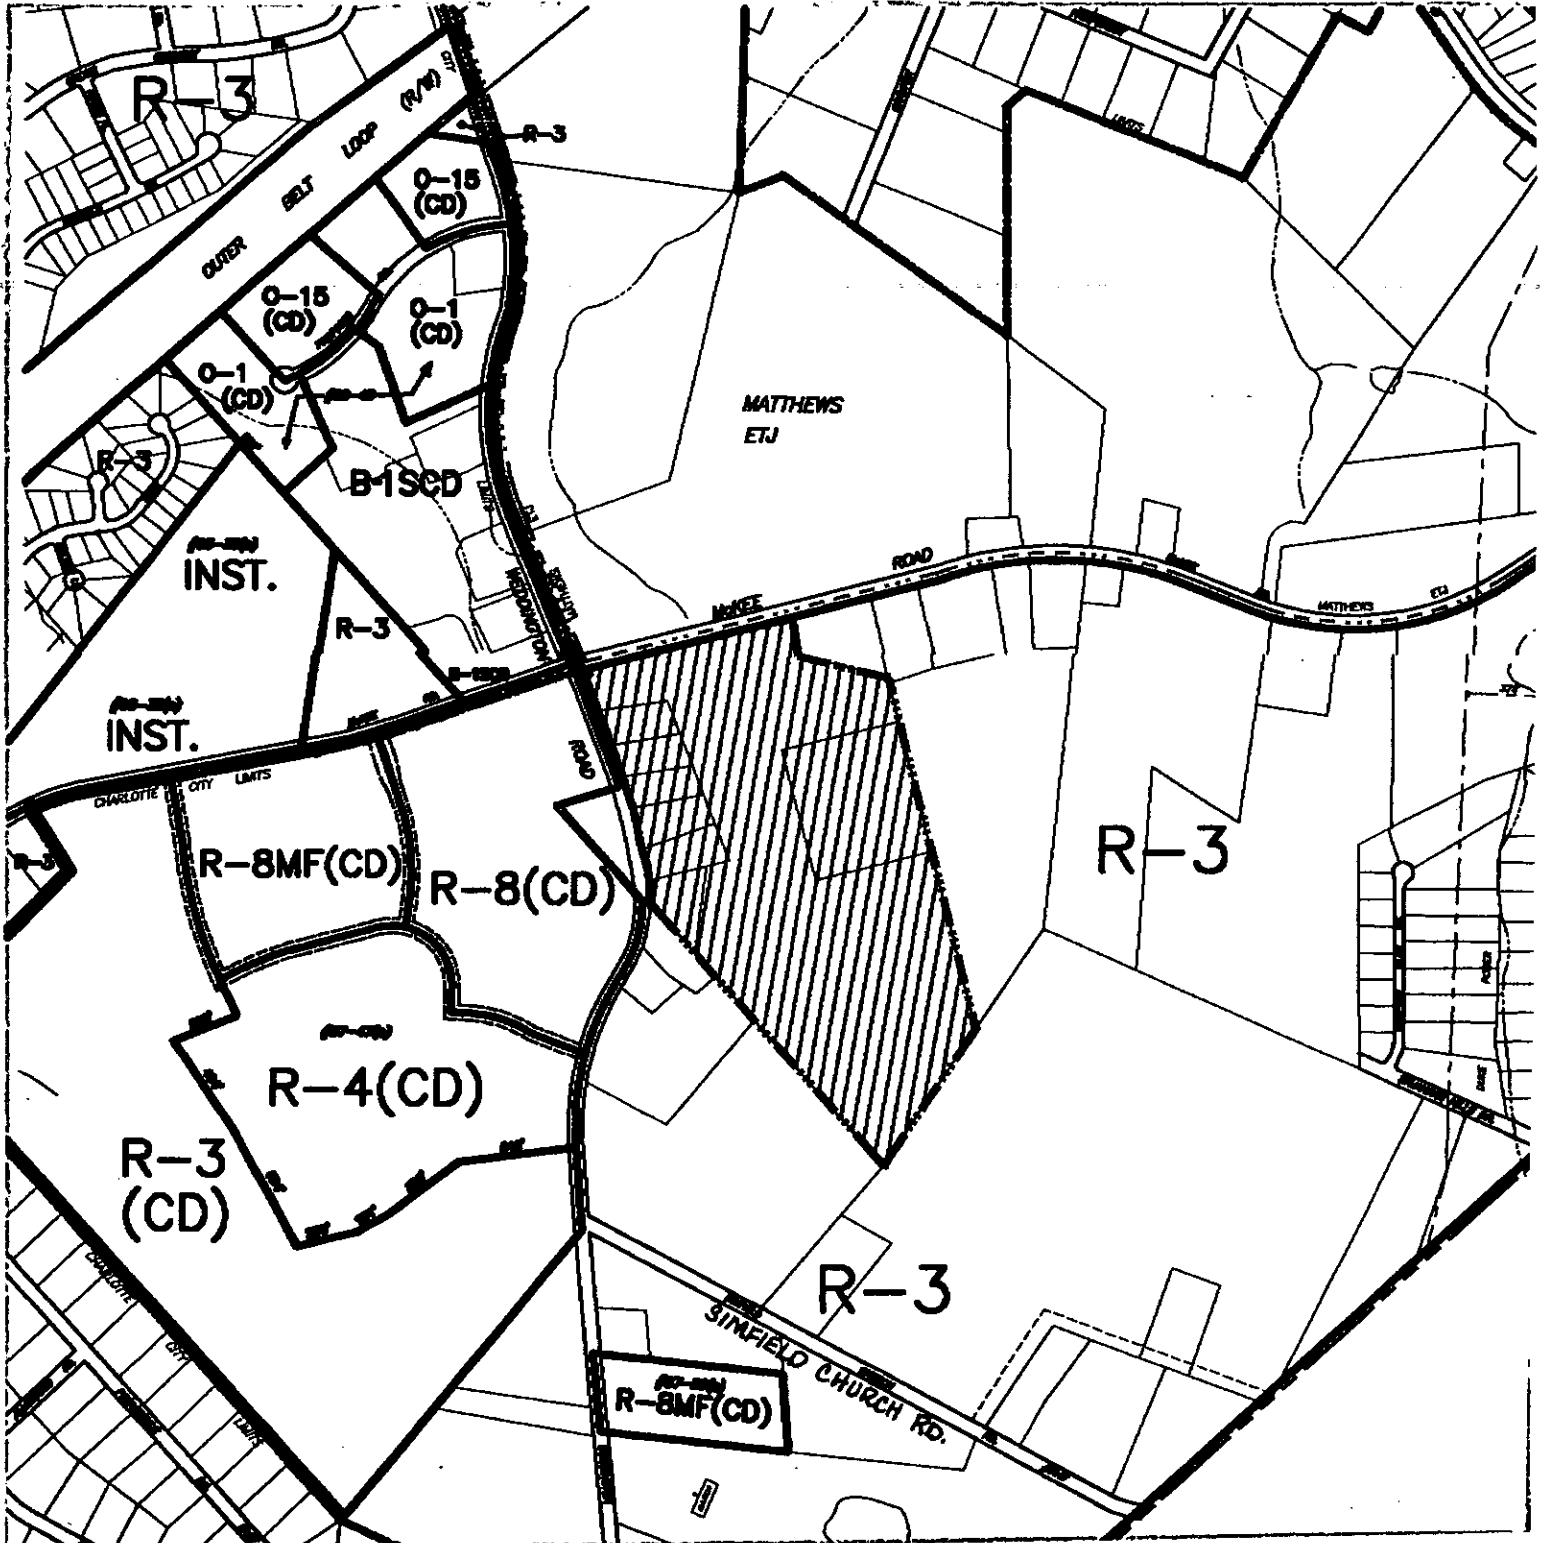

Zoning Map #(s): 164 & 179

Scale: 1" = 800'