



* 0 0 B R E A K 0 0 *



**ADVANCED
IMAGING
SYSTEMS**

www.aisimc.com

An Information
Management Company

City of Charlotte – Planning Dept. Scanning Rezoning Files

Petition # _____

Document type:

- Applications
- Correspondence
- Department Comments
- Land Use Consistency
 - Mail Info
 - Mapping
 - Other
- Site Plans



* 0 0 B R E A K 0 0 *

Petition #: 2000-102


Petitioner: Patmar Development

Hearing Date: July 17, 2000

Classification (Existing): R-3

Zoning Classification (Requested): R-4

Location: Approximately 39 acres located on the southwest corner of Plaza Road Extension and Plott Road, west of James Road and north of Gera Emma Drive.

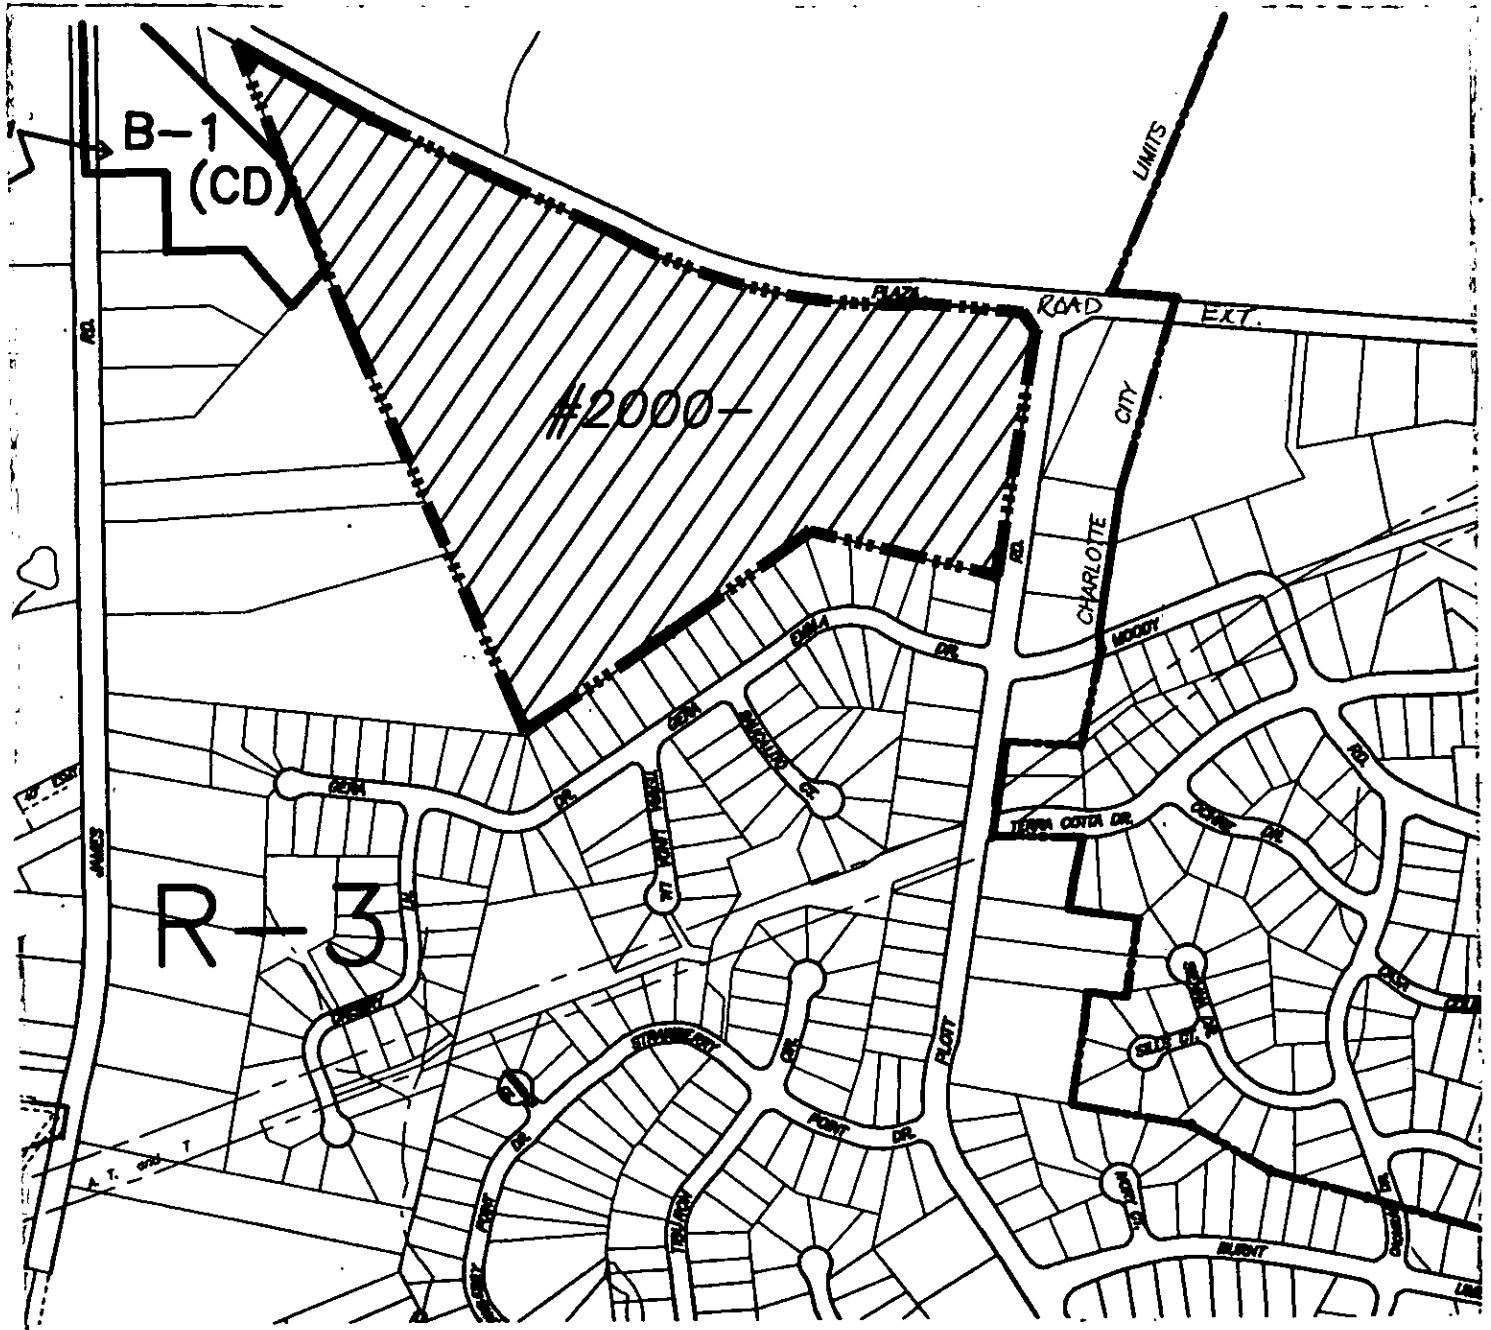

Zoning Map #(s): 91

Scale: 1" = 500'