

CHARLOTTE-MECKLENBURG
PLANNING COMMISSION

INTER - OFFICE COMMUNICATION


DATE: September 13, 2004

TO: Robert Brandon, Zoning Administrator OM: Debra Campbell, Planning Director

SUBJECT: Administrative Approval for Petition No. 2002-94 by Huntersville Investment, LLC

Attached are revised plans for the aforementioned rezoning petition with a site layout plan for the proposed Catawba River Plantation Phase 6. The plan has been revised to reflect a 40-foot open space along the future Mt. Holly-Huntersville Road with a four-foot high berm and plantings per the Class C buffer requirement. The tree save area has been reduced from the 4.01 acres originally shown on the rezoning plan to 3.82 acres, which still exceeds the 10 percent requirement.

Since these changes are minor, I am administratively approving these revised plans. Please use these plans and elevations when evaluating requests for building permits and certificates of occupancy.

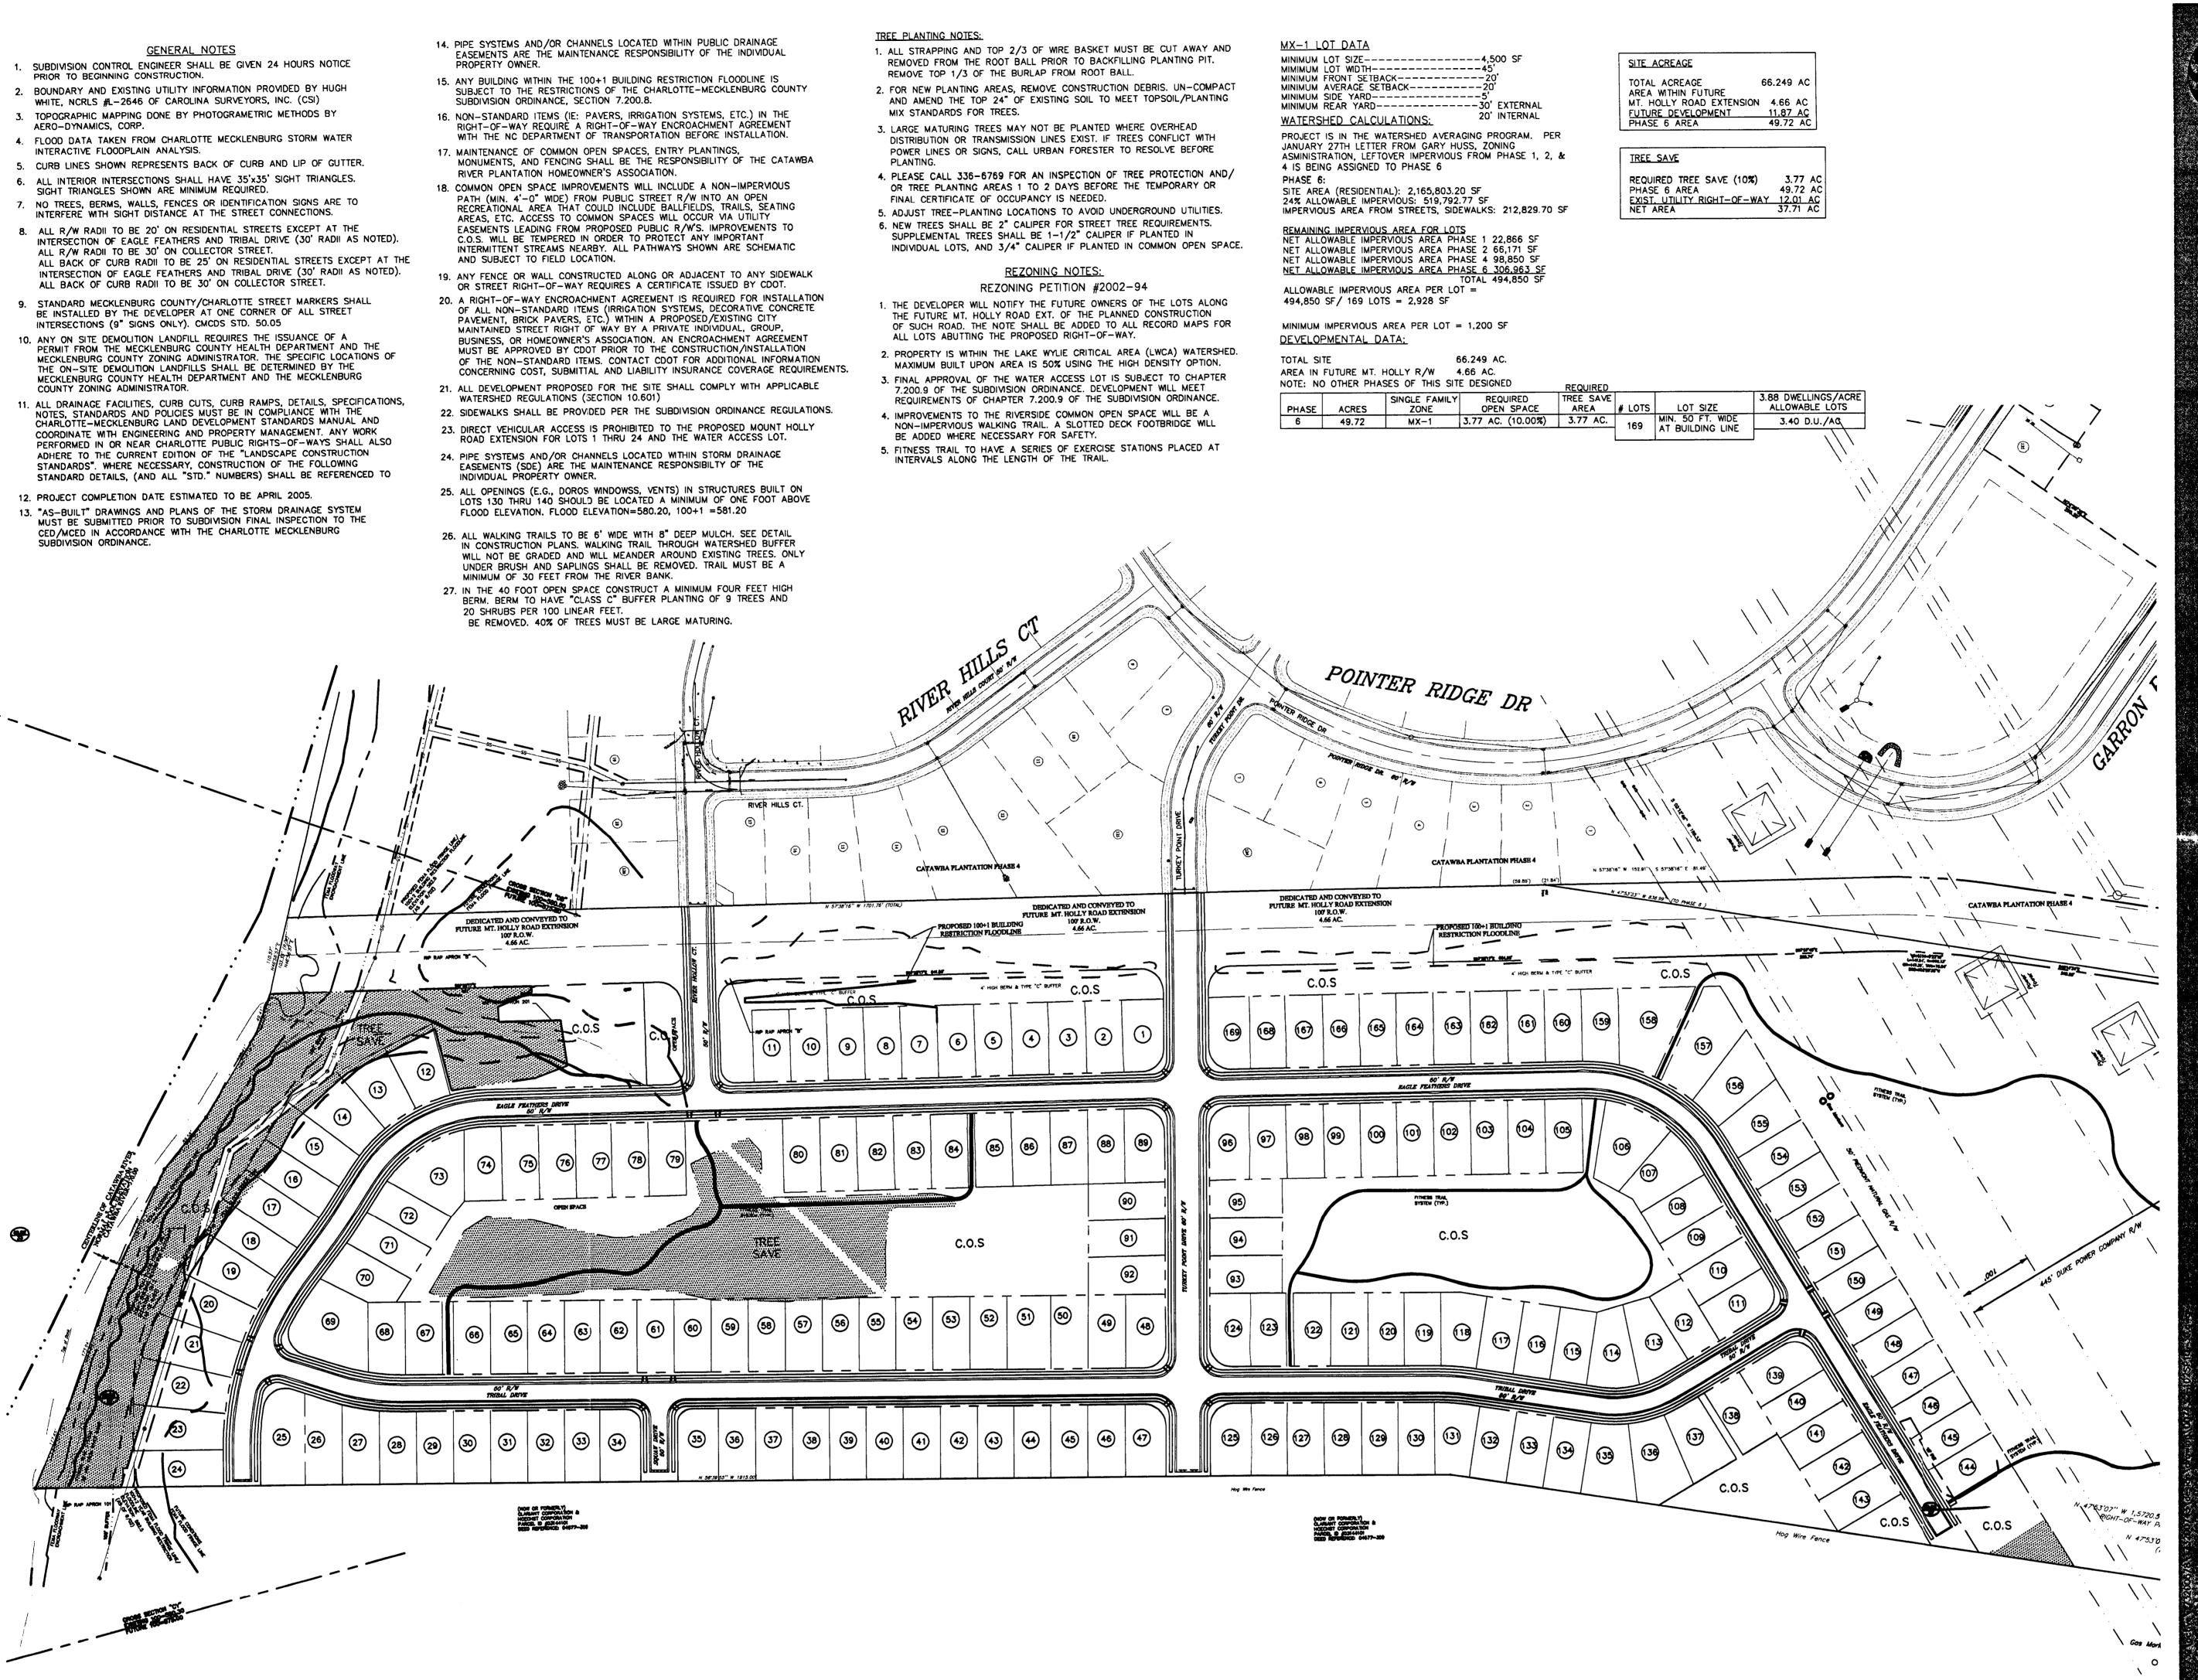

CHARLOTTE-MECKLENBURG
PLANNING COMMISSION

INTER - OFFICE COMMUNICATION

DATE: November 13, 2006

TO: Gary Huss
Zoning Coordinator

Debra Campbell, Planning Director

SUBJECT: Administrative Approval for Petition No. 2002-94 by Huntersville Investment, LLC

Attached is a revised plan for the aforementioned rezoning petition with a site layout plan for the proposed Catawba River Plantation Phase 6. The plan has been revised to reflect minor changes to the site layout and lots.

Since these changes are minor, I am administratively approving this revised plan. Please use this plan when evaluating requests for building permits and certificates of occupancy.

Note all other ordinance requirements still apply.

Stantec Consulting Services Inc.
2127 Ayrsley Town Blvd., Suite 300
Charlotte NC U.S.A.
28273
Tel. 704.329.0900

Fax. 704.329.0905

www.stantec.com

Stanted

The Contractor shall verify and be responsible for all dimensions. DO NOT scale the drawing — any errors or omissions shall be reported to Stantec without delay.

The Copyrights to all designs and drawings are the property of Stantec. Reproduction or use for any purpose other than that

8

authorized by Stantec is forbidden.

MANN Properties 6100 Fairview Road Ste. 770 Charlotte, NC 28210

2007

Y: DEBRA D. CAMPBELL

ATTACHED TO ADMINISTRATIVE

MERKOVAL

Permit-Seal

CATAWBA RIVER PLANTATION PHASE 6
CHARLOTTE, NC

PRELIMINARY SITE PLAN

Project No. Scale
173200743

Drawing No. Revision