

GNA DESIGN ASSOCIATES, Inc.
 428 East Fourth Street
 Suite 408 (704) 373-1907
 Charlotte, NC 28202
 Surveying • Landscape Architecture • Civil Engineering

VILLAGE OF BRIARFIELD
 A MIXED USE DEVELOPMENT
 PETITIONER: DAVID DRYE CONSTRUCTION COMPANY

TECHNICAL DATA SHEET


Checked By: T.H.T.
 Drawn By: J.S.B.
 Date Drawn: 9/23/02
 INITIAL SUBMITTAL

Revisions:
 1. 11/15/02 PER STAFF/COMMUNITY COMMENTS (FOR HEARING)
 2. 12/11/02 PER STAFF/COMMUNITY COMMENTS
 3. 12/11/02 PER STAFF/COMMUNITY COMMENTS
 4. 12/12/02 PER CMPC STAFF

Project Number: 52226
 Sheet: RZ-1

APPROVED BY CITY COUNCIL
 DATE: 12/12/02

REVISED FOR PUBLIC HEARING: PETITION #2002-138

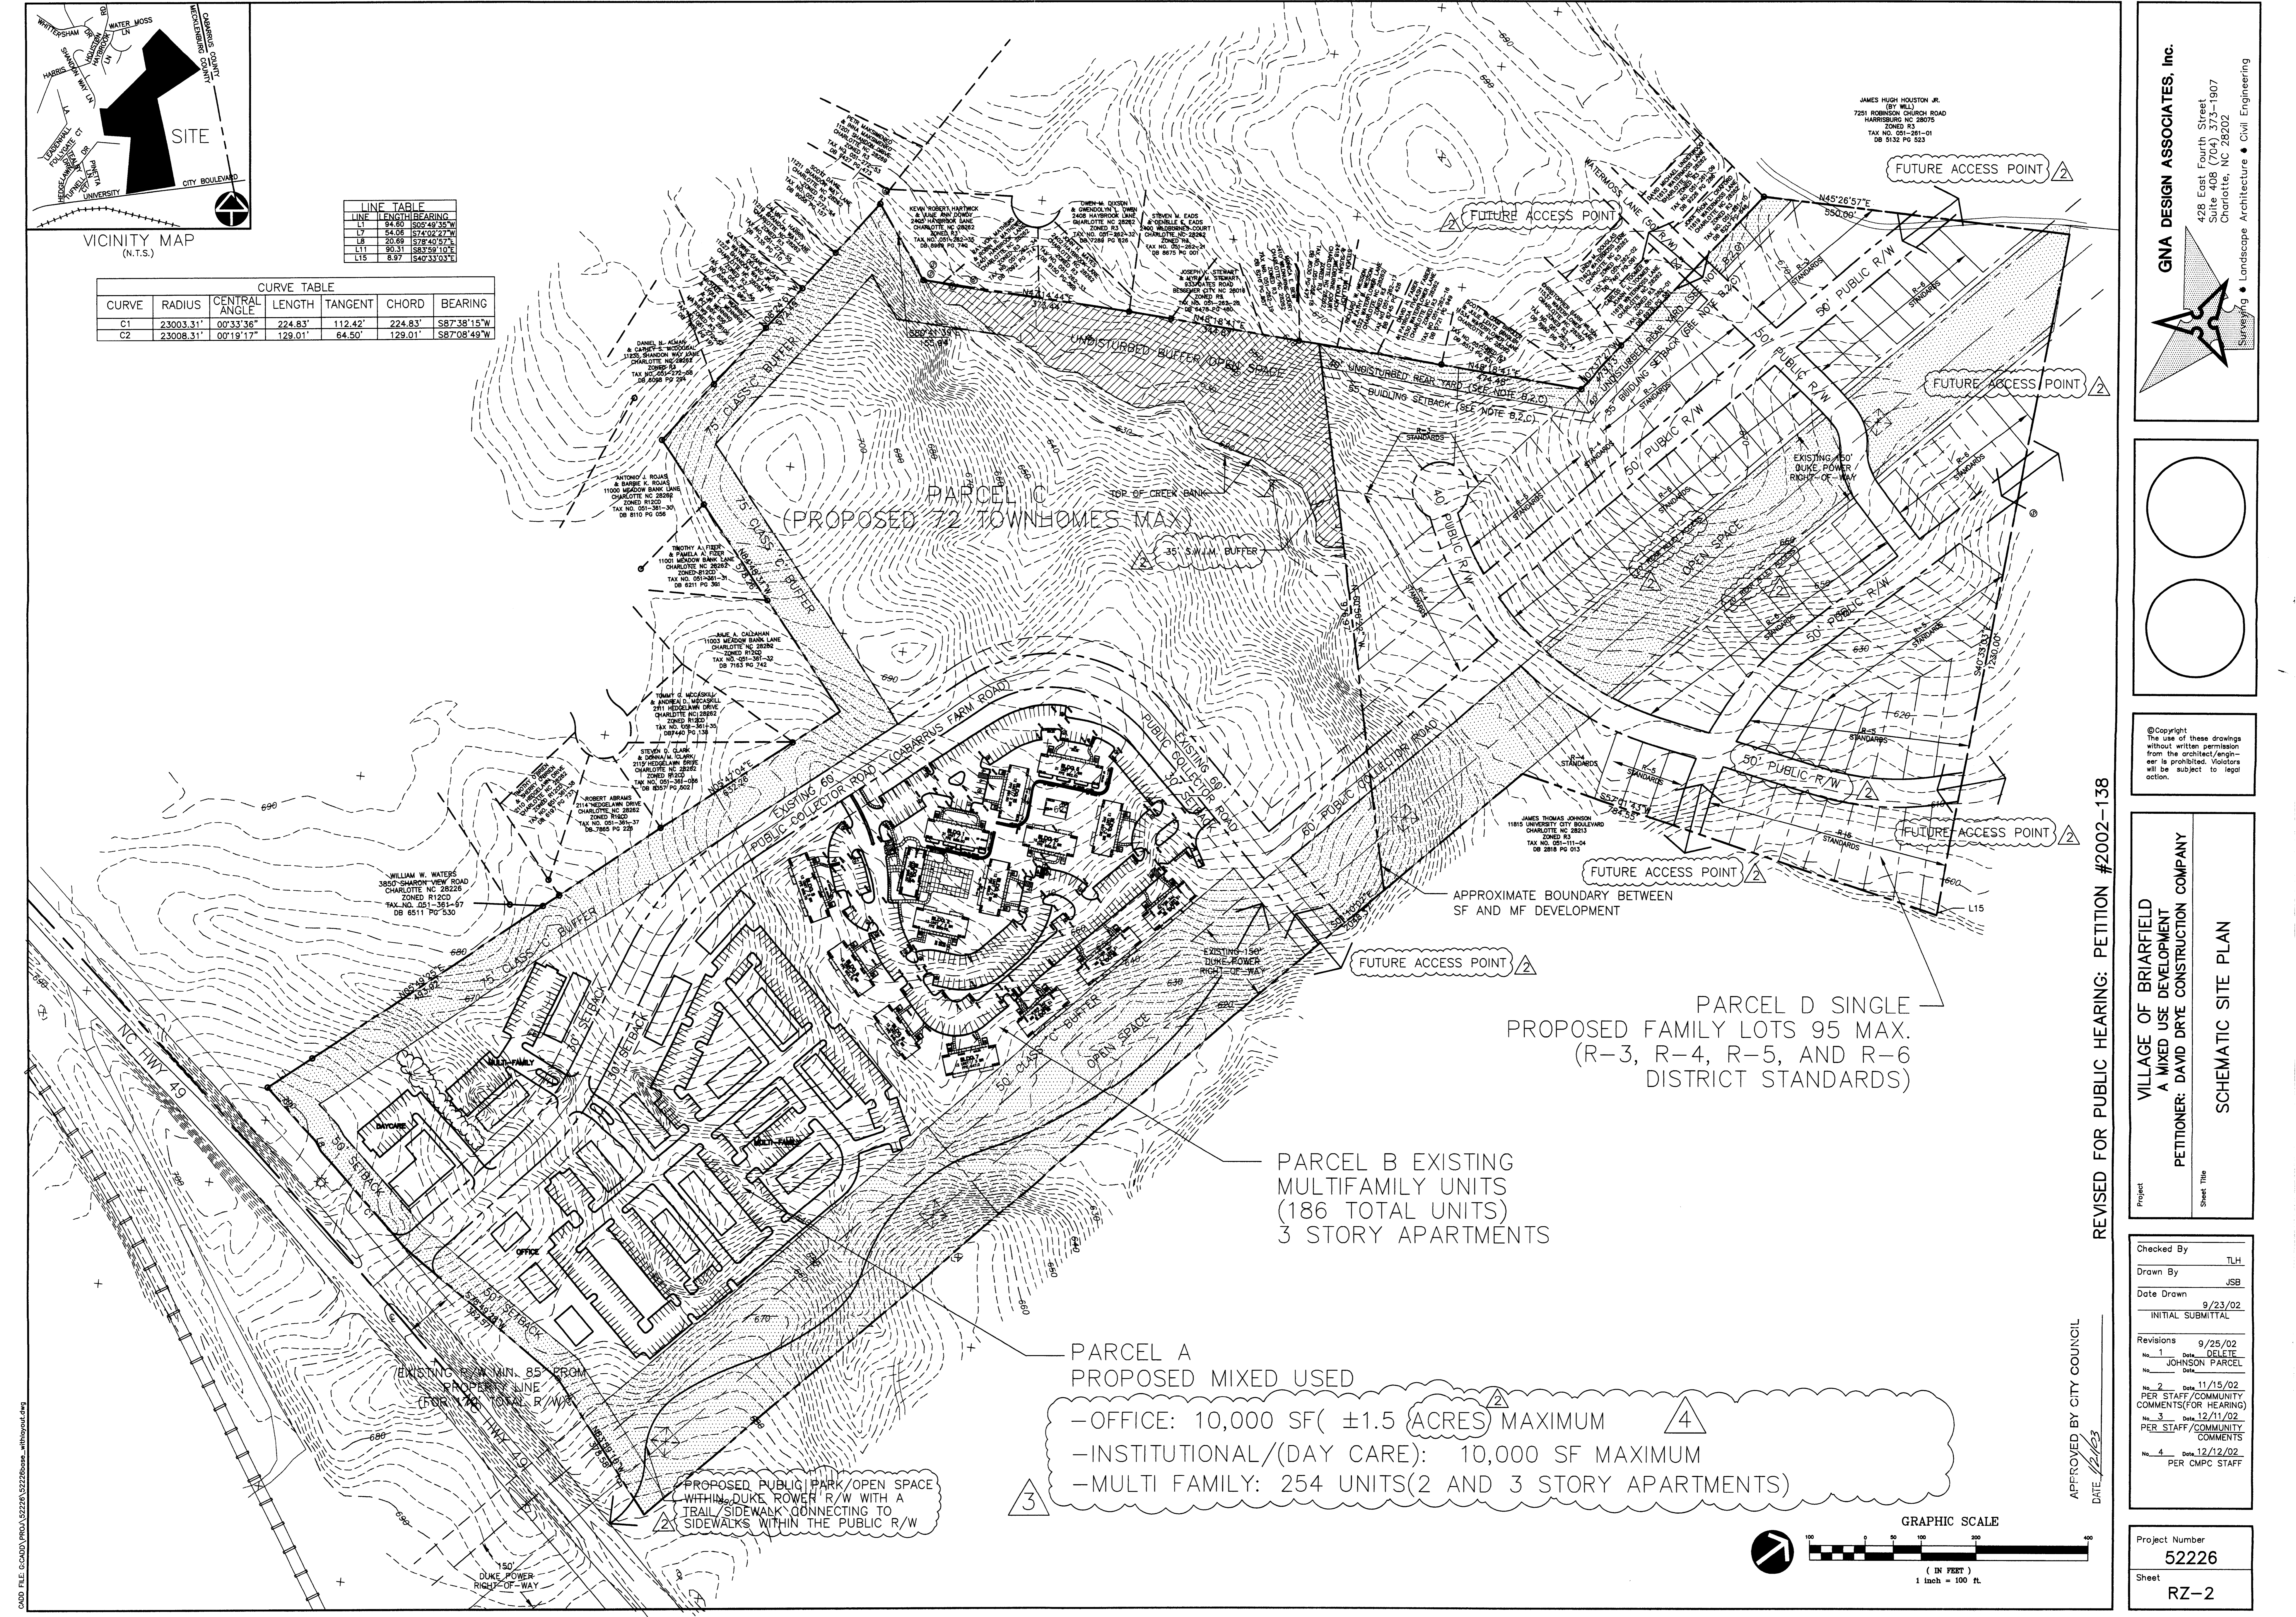

GNA DESIGN ASSOCIATES, Inc.
 428 East Fourth Street
 Suite 408 (704) 373-1907
 Charlotte, NC 28202
 Surveying • Landscape Architecture • Civil Engineering

VILLAGE OF BRIARFIELD
 A MIXED USE DEVELOPMENT
 PETITIONER: DAVID DRYE CONSTRUCTION COMPANY

SCHEMATIC SITE PLAN

Checked By: T.H.T.
 Drawn By: J.S.B.
 Date Drawn: 9/23/02
 INITIAL SUBMITTAL

Revisions:
 1. 11/15/02 PER STAFF/COMMUNITY COMMENTS (FOR HEARING)
 2. 12/11/02 PER STAFF/COMMUNITY COMMENTS
 3. 12/11/02 PER STAFF/COMMUNITY COMMENTS
 4. 12/12/02 PER CMPC STAFF

Project Number: 52226
 Sheet: RZ-2

APPROVED BY CITY COUNCIL
 DATE: 12/12/02

REVISED FOR PUBLIC HEARING: PETITION #2002-138