
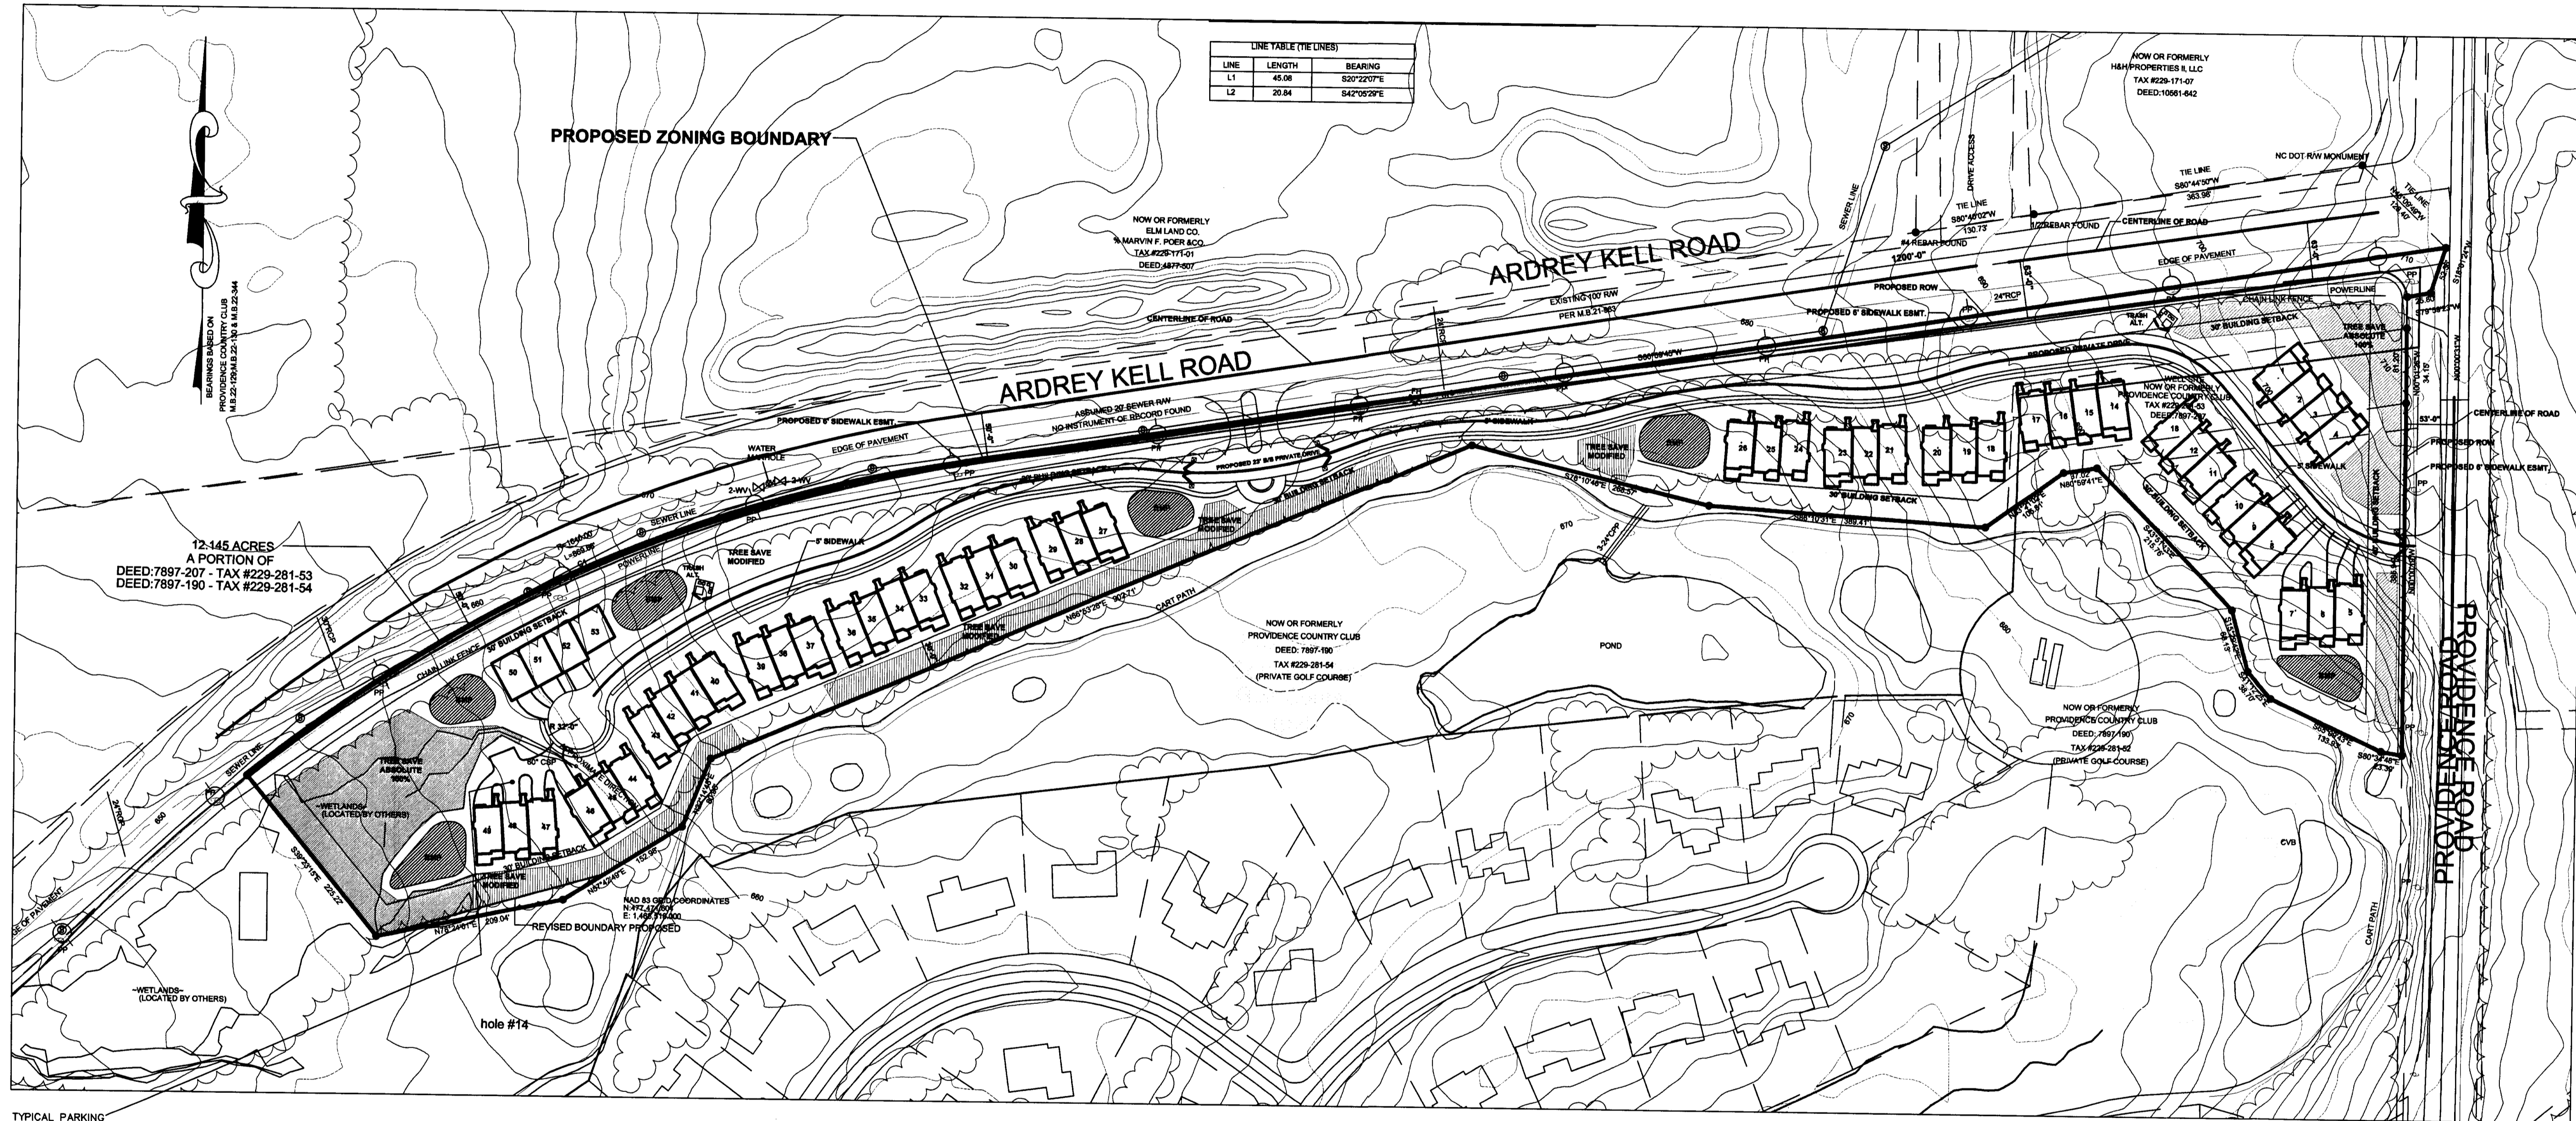


Site Data
 Total Site Area 12.145 ac +/-
 Existing Zoning R-3
 Proposed Zoning UR-2(CD)
 Proposed Dwellings 54 du's
 Density 4.44 du/ac
 Minimum Open Space 50%
 Maximum Height 48'
 Proposed Use Townhomes

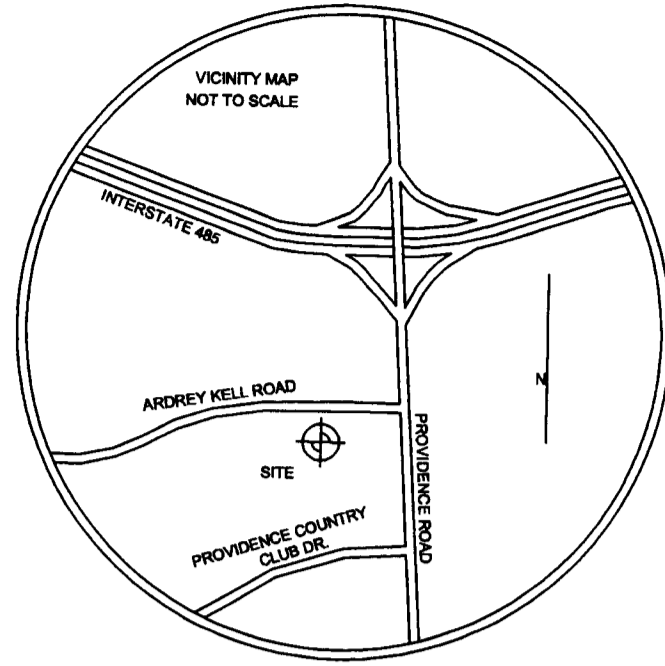

LINE	LENGTH	BEARING
L1	45.08	S20°22'07"E
L2	20.84	S42°05'29"E

12.145 ACRES
 A PORTION OF
 DEED:7897-207 - TAX #229-281-53
 DEED:7897-190 - TAX #229-281-54

Development Standards
 1. The development shall be controlled by the standards depicted on this site plan and by the standards of the Charlotte Zoning Ordinance. The development depicted on this plan is intended to reflect the arrangement of proposed uses on the site, but the exact configuration, placement, and size of individual site elements may be altered or modified within the limits prescribed by the ordinance during the design development and construction phases within the building envelope line as shown on the plan per Section 6.2 of the Zoning Ordinance.
 2. Any detached lighting on the site will be limited to 20 feet in height and be fully shielded. No "walk path" lighting will be installed but architectural lighting on building facades will be permitted.
 3. Signage will be permitted in accordance with applicable Zoning standards.
 4. Parking will be provided which will meet or exceed the standards of the Zoning Ordinance.
 5. The use of the site will be for a single family attached housing development and related accessory uses. Homes will be limited to a height of 48' and the construction and design will be in keeping with the existing Providence Country Club residential golf course community. Exteriors will be predominantly brick, stone, or other masonry products with appropriate trim materials. "Old World" and "Tuscan" design will also be introduced. The existing Providence Country Club Homeowners Association will have a seat on the Homeowners Association and Architectural Review Board of this community.
 6. Screening and buffer areas, if required, will be developed in accordance with the provisions of the City of Charlotte Zoning Ordinance. Required buffers on

the site may be eliminated if the adjoining parcels are rezoned or the use changes such that buffers are no longer required. Trash collection for the site will be provided by individual roll out containers by a private collection company.

7. Access will be provided by driveway connections to Providence Rd. and Ardrey Kell Rd. The exact location and design of the access points will be subject to approval by the appropriate transportation authority. If CDOT determines (and NCDOT approves) that the driveway connection to Providence Rd. should be designed to accommodate right turns into the site as well as out of the site, the Petitioner will construct the driveway to allow right turns into the site as well as out of the site as required by CDOT. The Petitioner will dedicate right-of-way for future road improvements: 52' from the original centerline of Providence Rd. and 52' from the original centerline of Ardrey Kell Rd. for 500' feet from Providence Rd. tapering to 50' over the next 800' from Providence Rd. Sidewalk will be placed on easements outside of the right-of-way.

8. In accordance with CDOT comments, the Petitioner will be relieved of any improvement responsibility for improvements normally required along Ardrey Kell Rd. and Providence Rd. but will contribute funds to the City of Charlotte or NCDOT in an amount to be agreed upon by the City and Petitioner to be put toward those improvements as part of the larger road improvement project. Street improvements that are normally required for development that fall outside of the intersection improvement project in Ardrey Kell Road will be installed as part of the development of the site.

9. The Petitioner will coordinate with CATS on a location and construction of a walking pad on Providence Road.

10. The Petitioner will install an internal sidewalk system that will connect the units on the site with sidewalks on the adjacent public street.

11. Tree save areas totaling 15% of the site will be provided on the site as generally depicted on the site plan. 10% of the total tree save area will be undisturbed and the remaining 5% of the total area will be a modified tree save wherein the petitioner will be allowed to remove trees up to 4" caliper dbh,

remove undergrowth, prune trees up to 6' from the ground, and install additional landscaping to enhance the overall site appearance and to establish a comprehensive landscape plan for the entire site. The exact locations and dimensions of the tree save areas will be determined through the site development review process.

12. With regard to storm water, the Petitioner's site will tie-in to the existing storm water system(s) if any are present. The Petitioner will have the receiving due to the development, taking into account the total size of the Petitioner's site relative to the overall size of the basin draining to that point. If it is found that development will cause the storm drainage system(s) to be taken out of standard, the Petitioner shall provide alternate methods to prevent this from occurring.

The Petitioner will control and treat the entire runoff volume for the post-development 1-year 24-hour storm. Runoff draw down time shall be a minimum of 24 hours, but not more than 120 hours. Peak storm water release rates should match pre-development rates for the 2-year and 10-year 6-hour storm events.

The use of structural storm water treatment systems (wet ponds, extended detention wetlands, bio-retention, etc.) will be incorporated into site and designed to have an 85% average annual removal for Total Suspended Solids generated from the development according to specifications in the most recent version of the N.C. Department of Environment and Natural Resources Best Management Practices Manual.

SWIM buffer standards will be met on the site if applicable.

No storm water detention will be placed in any setbacks or buffers, unless

the topography of the site and the design of the facilities limits the location to the setback or buffer and then only if such facility is designed and maintained as part of the landscaping of the site. The development of the Petitioner's site will comply with all adopted post construction storm water standards that may be applicable to the site.

13. The site will comply with Chapter 21 of the City Code. Proposed planting shown is conceptual only and will be subject to change on actual site conditions and Urban Forestry Staff approval. Internal landscaping shown on the plan is illustrative and the exact design will be determined during the design and development process.

14. The Petitioner acknowledges that other standard development requirements imposed by other city ordinances, such as those that regulate streets, sidewalks, trees, bicycle parking, and site development, may apply to the development of this site. These are not zoning regulations, are not administered by the Zoning Administrator, and are not separate zoning conditions imposed by this site plan. Unless specifically noted in the conditions for this site plan, these other standard development requirements will be applied to the development of this site as defined by those other city ordinances.


15. Throughout this Rezoning Petition, the terms "Owner", "Owners", "Petitioner" or "Petitioners", shall, with respect to the Site, be deemed to include the heirs, devisees, personal representatives, successors in interest and assignees of the owner or owners of the Site who may be involved in its development from time to time.

16. The pedestrian design elements proposed on the plan include but are not limited to installing a walkway loop approximately 1 mile in length and one primary gathering area overlooking the golf course including park benches in a garden landscape setting to allow passive outdoor recreational use.

Initial Submission October 20, 2005
 Revised per staff and community comments January 19, 2006
 Revised per staff comments March 24, 2006, 2a
 Revised per staff comments and zoning committee approval April 12, 2006
 Revised per City Council approval April 17, 2006 (3a)




YARBOROUGH-WILLIAMS SURVEY & ENGINEERING
 AND ASSOC., INC.
 730 Windsor Oak Ct. Charlotte, NC 28273

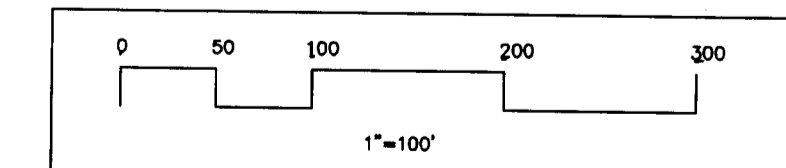

APPROVED BY
 CITY COUNCIL
 APR 17 2006

Scott T. Murray, Inc.
 Landscape Architecture Land Planning

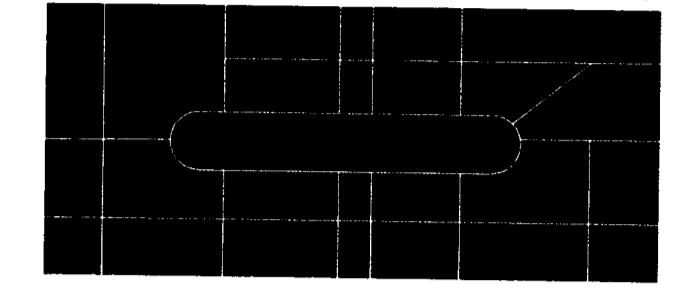


274 Botetourt Court Boynton, Virginia 23917
 252-213-9501 · 434-889-2925 (Fax) smurray@strlandplan.com

Providence Country Club
 Ardrey Kell Rd. Tract
 Charlotte, NC

Site Plan
 JANUARY 20, 2006

East West Partners
 Management Co., Inc.
 814 Tyvola Rd. Ste. 115
 Charlotte, NC 28217

No.	Date	Revisions / Submissions

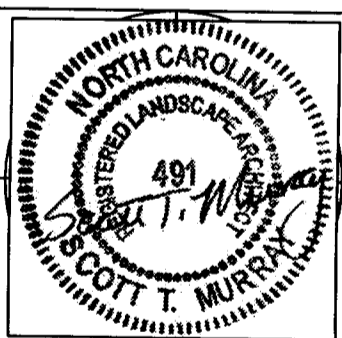


Design Firm
 Scott T. Murray, Inc.
 Landscape Architecture Land Planning
 274 Botetourt Ct.
 Boynton, VA 23917

Consultant
 The Walter Fields Group
 1919 South Blvd., Ste. 101
 Charlotte, NC 28203

Project Title
 Providence Country Club
 Charlotte, NC
 East West Partners Management Co., Inc.





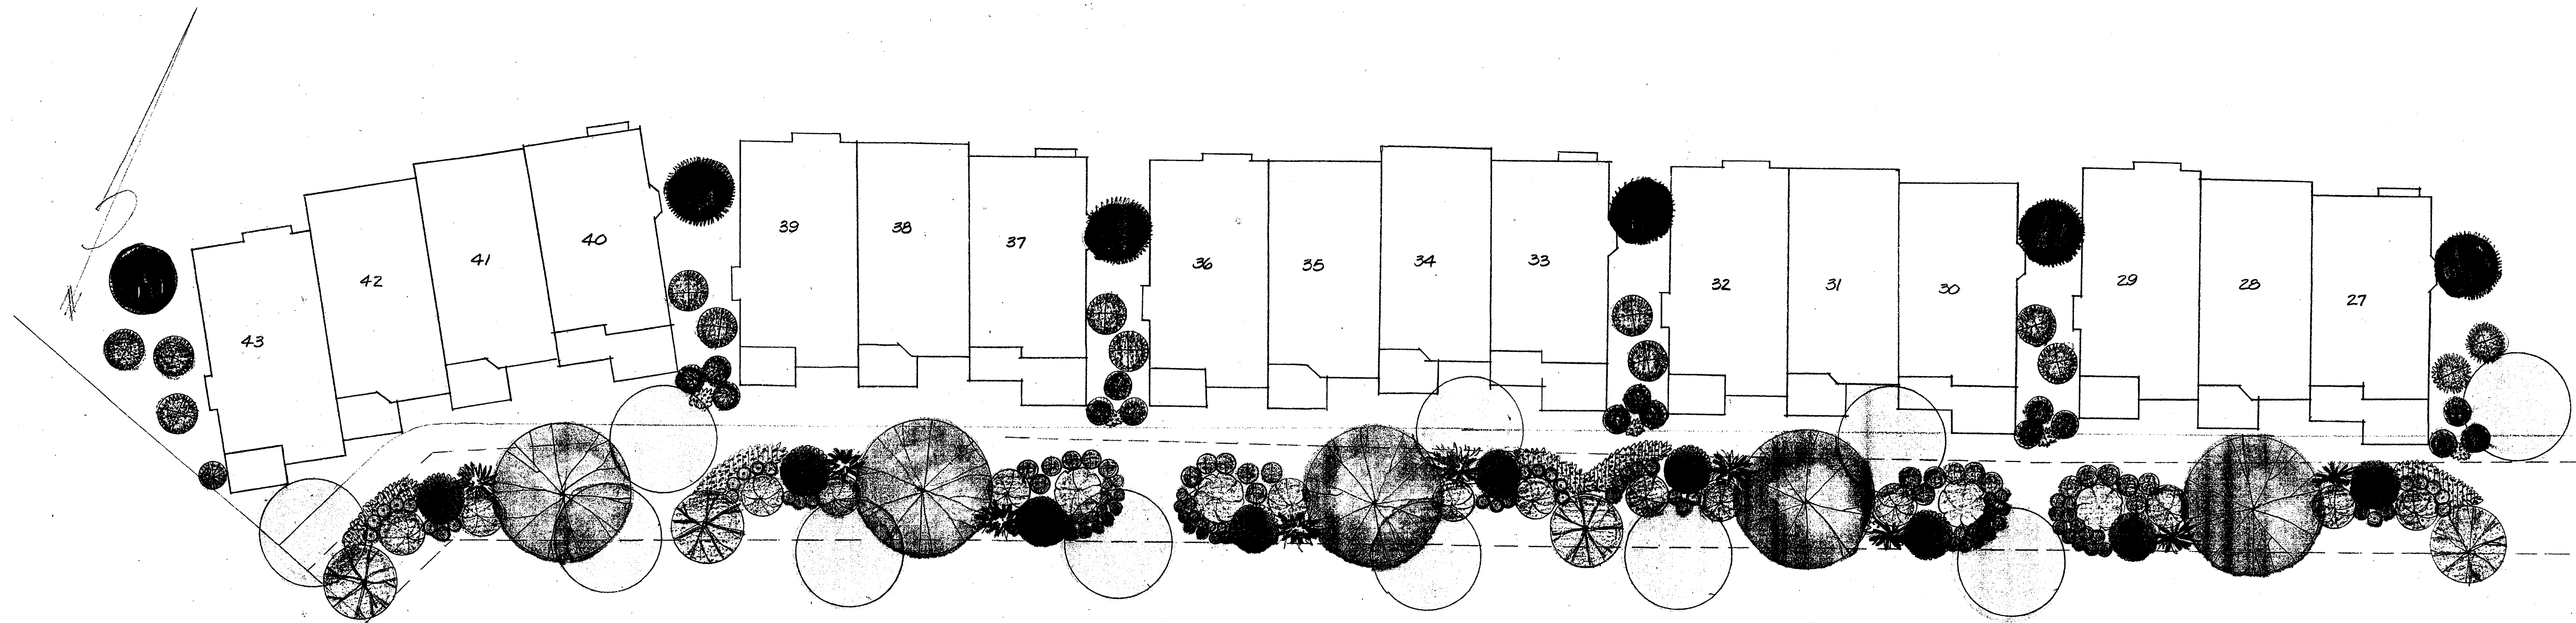









Drawing Title
 Site Plan

Project Manager STM	Project ID
Drawn By STM	Scale 1"=100'
Reviewed By STM	Drawing No. 1
Date 01-20-06	of One
CAD File Name 060120 PCC mp	



Match line 'B'

LEGEND

-  SEASONAL COLOR
-  ORNAMENTAL GRASSES
-  INDIAN HAWTHORN
-  SPIREA
-  LOROPETALUM
-  RED BUD
-  SOURWOOD
-  KOUSA DOGWOOD
-  SAUCER MAGNOLIA
-  RED MAPLE
-  DEODAR CEDAR
-  LOBLOLLY PINE
-  HOLLY
-  EXISTING TREE



Match line 'B'

East West Partners


Fairway Row Golf Course Buffer Planting

March 2006







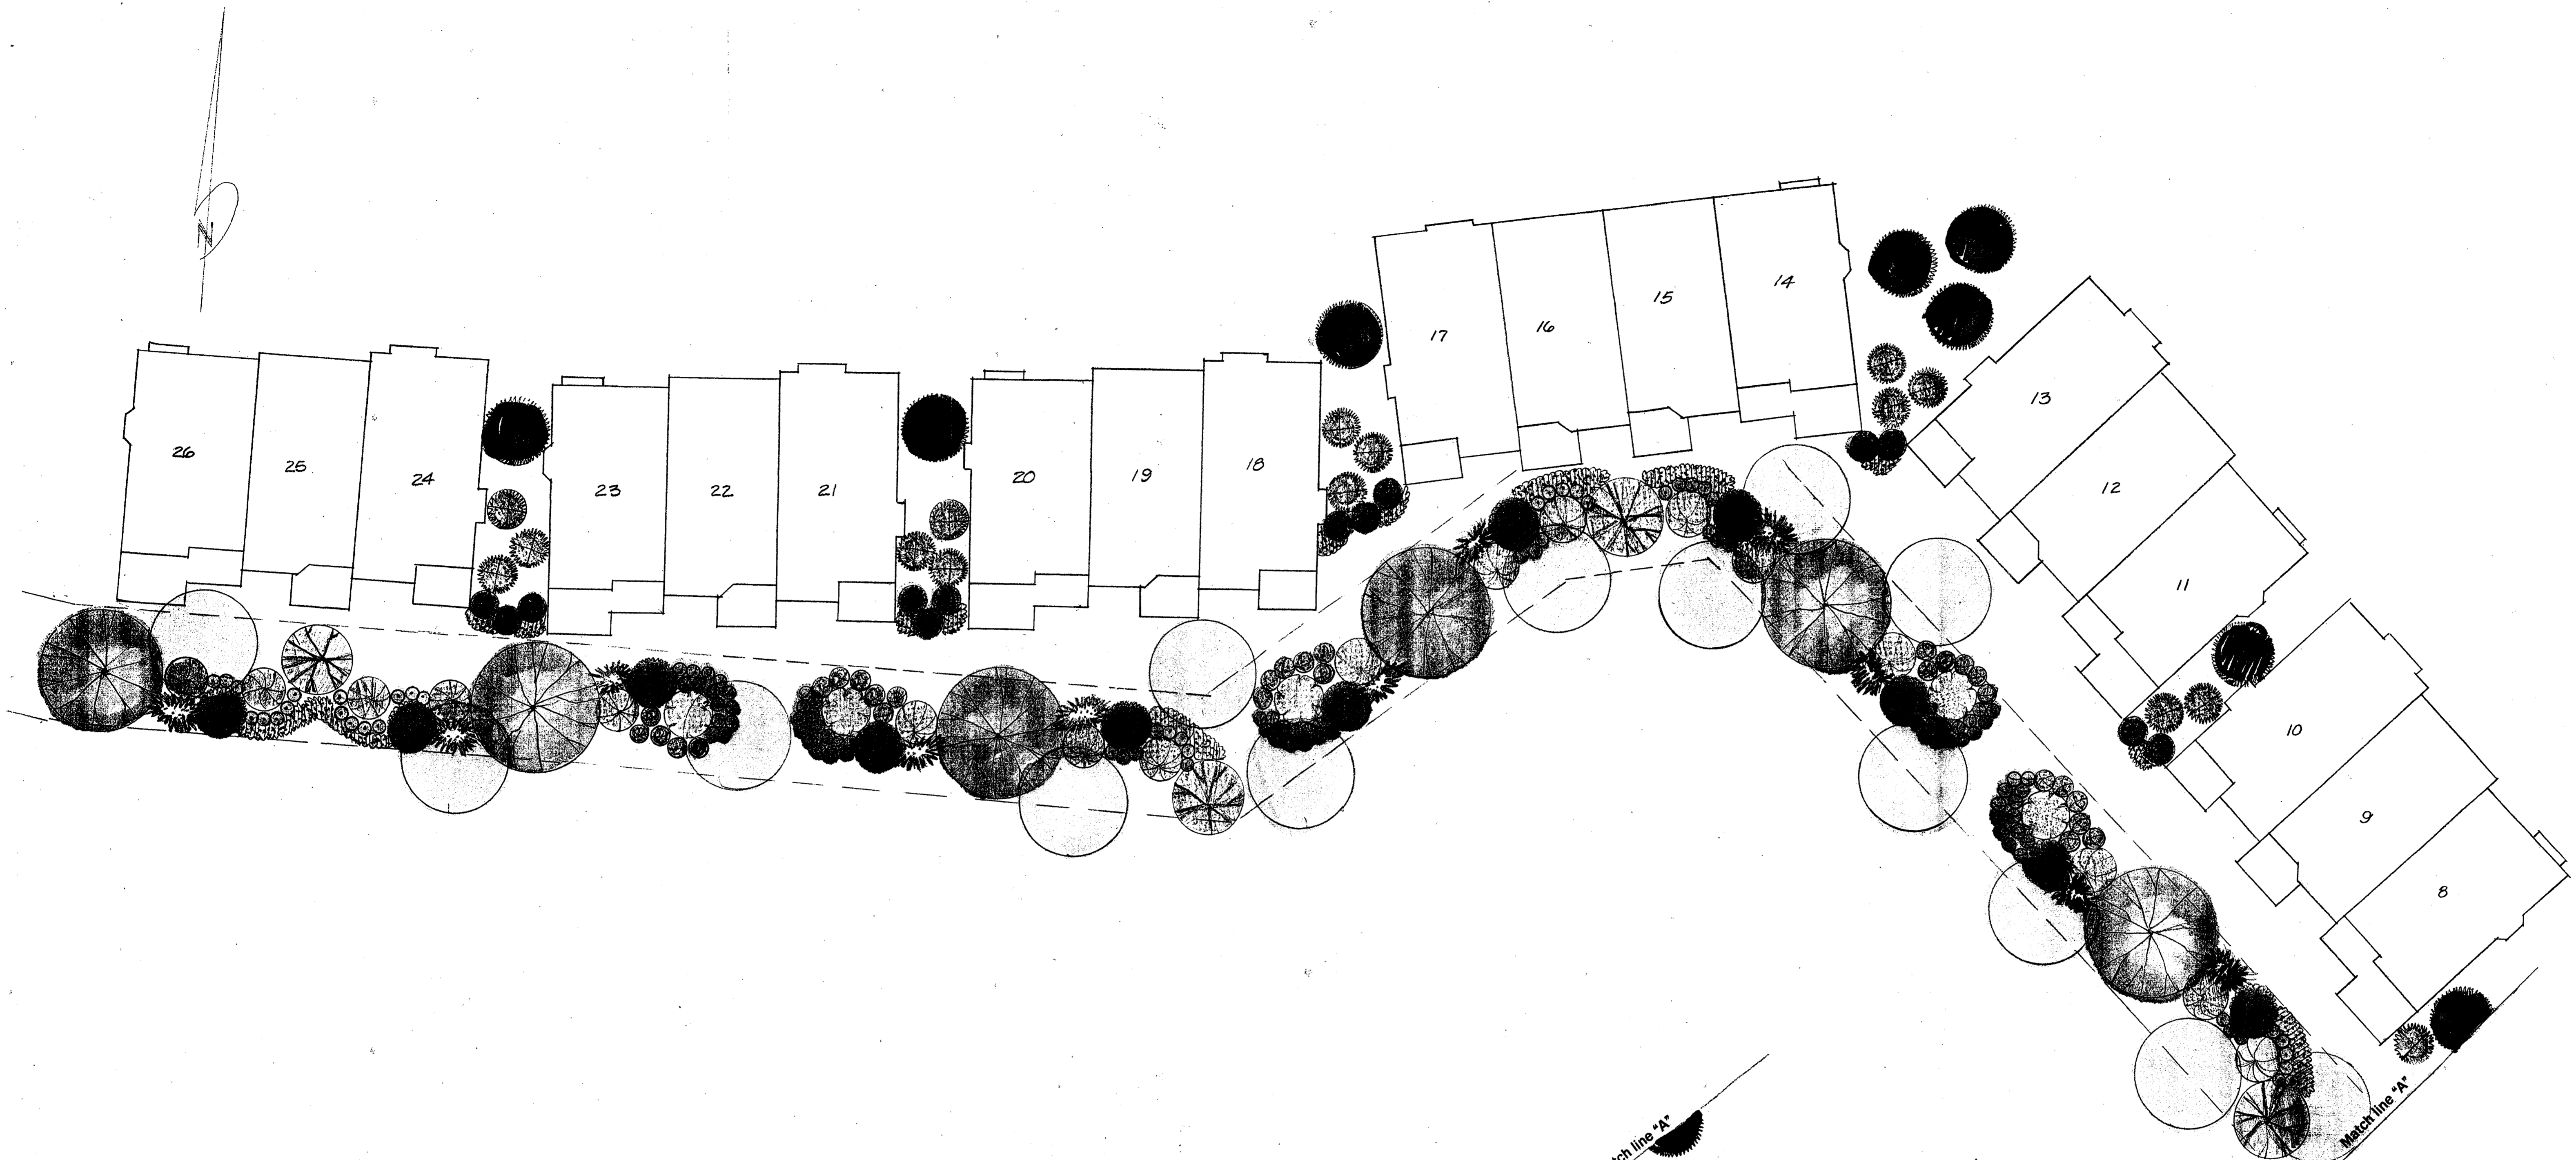







Scale: 1"=20'


APPROVED BY
CITY COUNCIL

APR 17 2006



LEGEND

-  SEASONAL COLOR
-  ORNAMENTAL GRASSES
-  INDIAN HAWTHORN
-  SPIREA
-  LOROPETALUM
-  RED BUD
-  SOURWOOD
-  KOUSA DOGWOOD
-  SAUCER MAGNOLIA
-  RED MAPLE
-  DEODAR CEDAR
-  LOBLOLLY PINE
-  HOLLY
-  EXISTING TREE

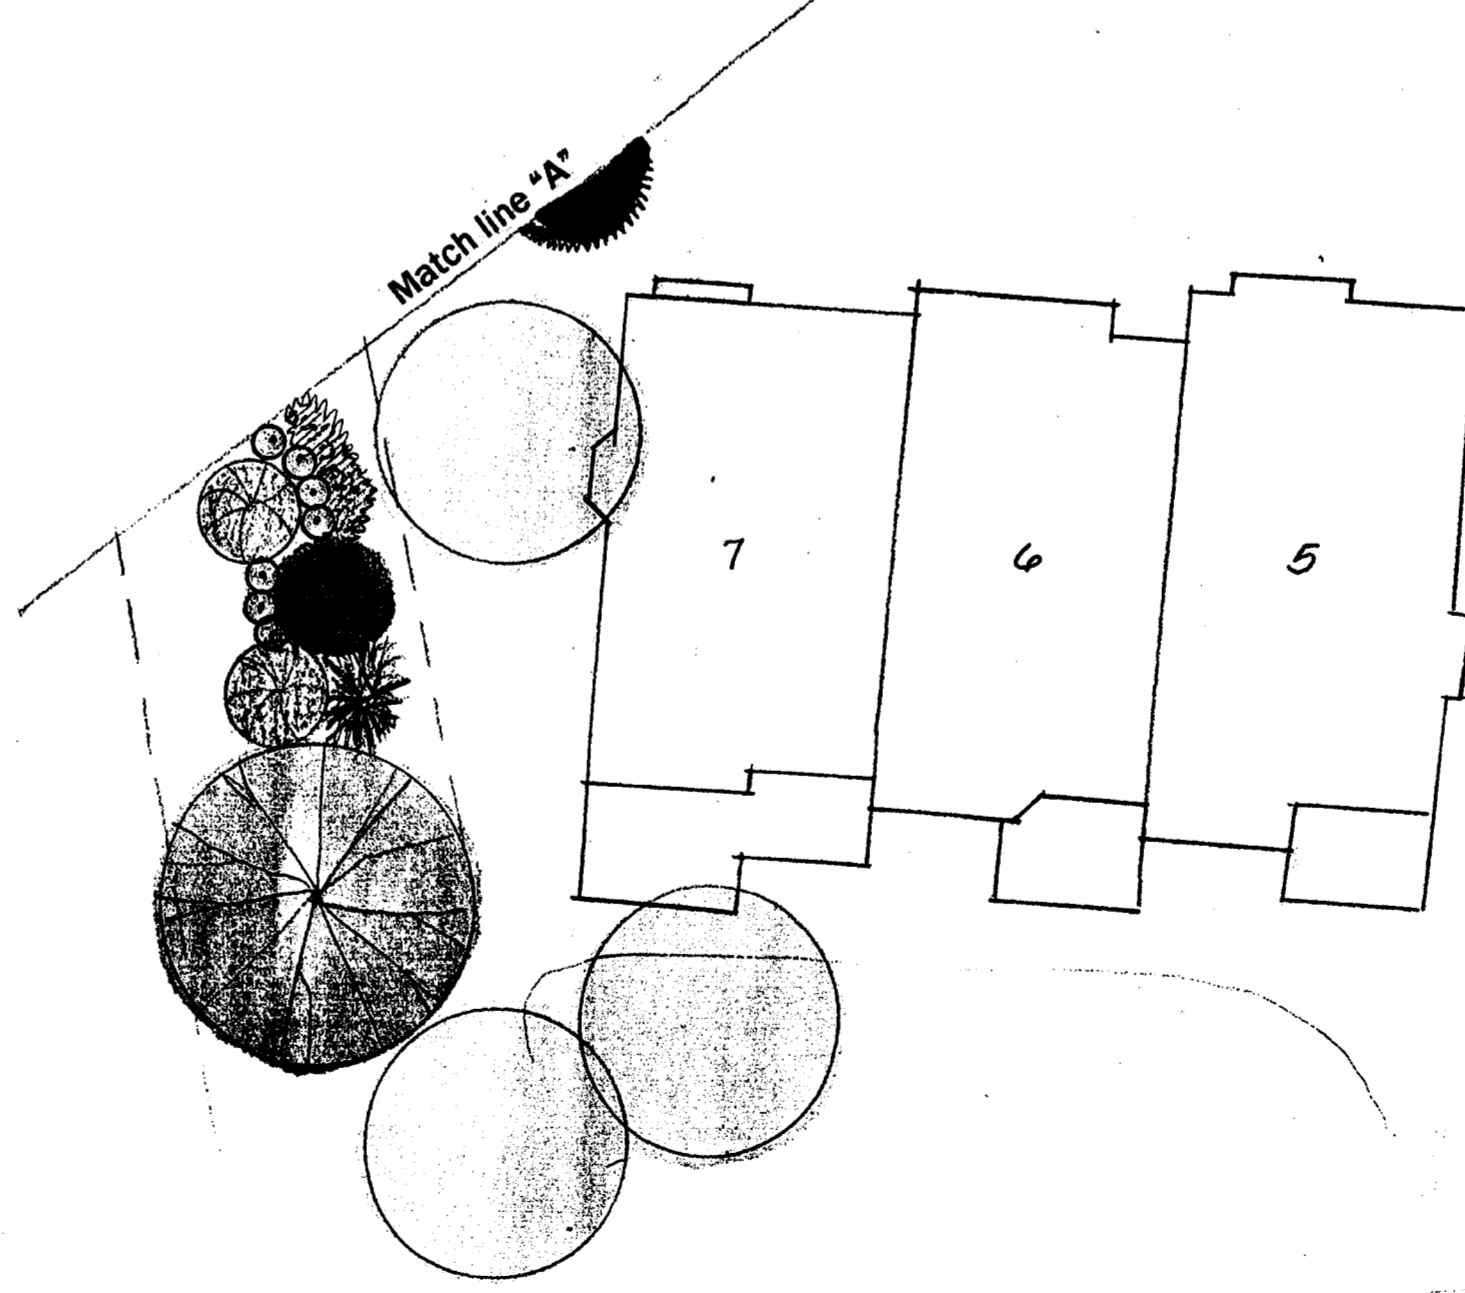

East West Partners

Fairway Row Golf Course Buffer Planting
 March 2006
 Scale: 1"=20'