

Scale: (1"=50')  
 Engineer  
 James J. McGovern  
 Senior Designer:

Ted W. Lawrence  
 Date  
 4.23.2006

Revisions

No 1	Date 6.20.2006
No 2	Date 7.12.2006
No	Date
No	Date
No	Date

Dwg. No.


\\dwg\rezoningbase

Project Number

483.001

Sheet No. No. of Sheet

isp 2

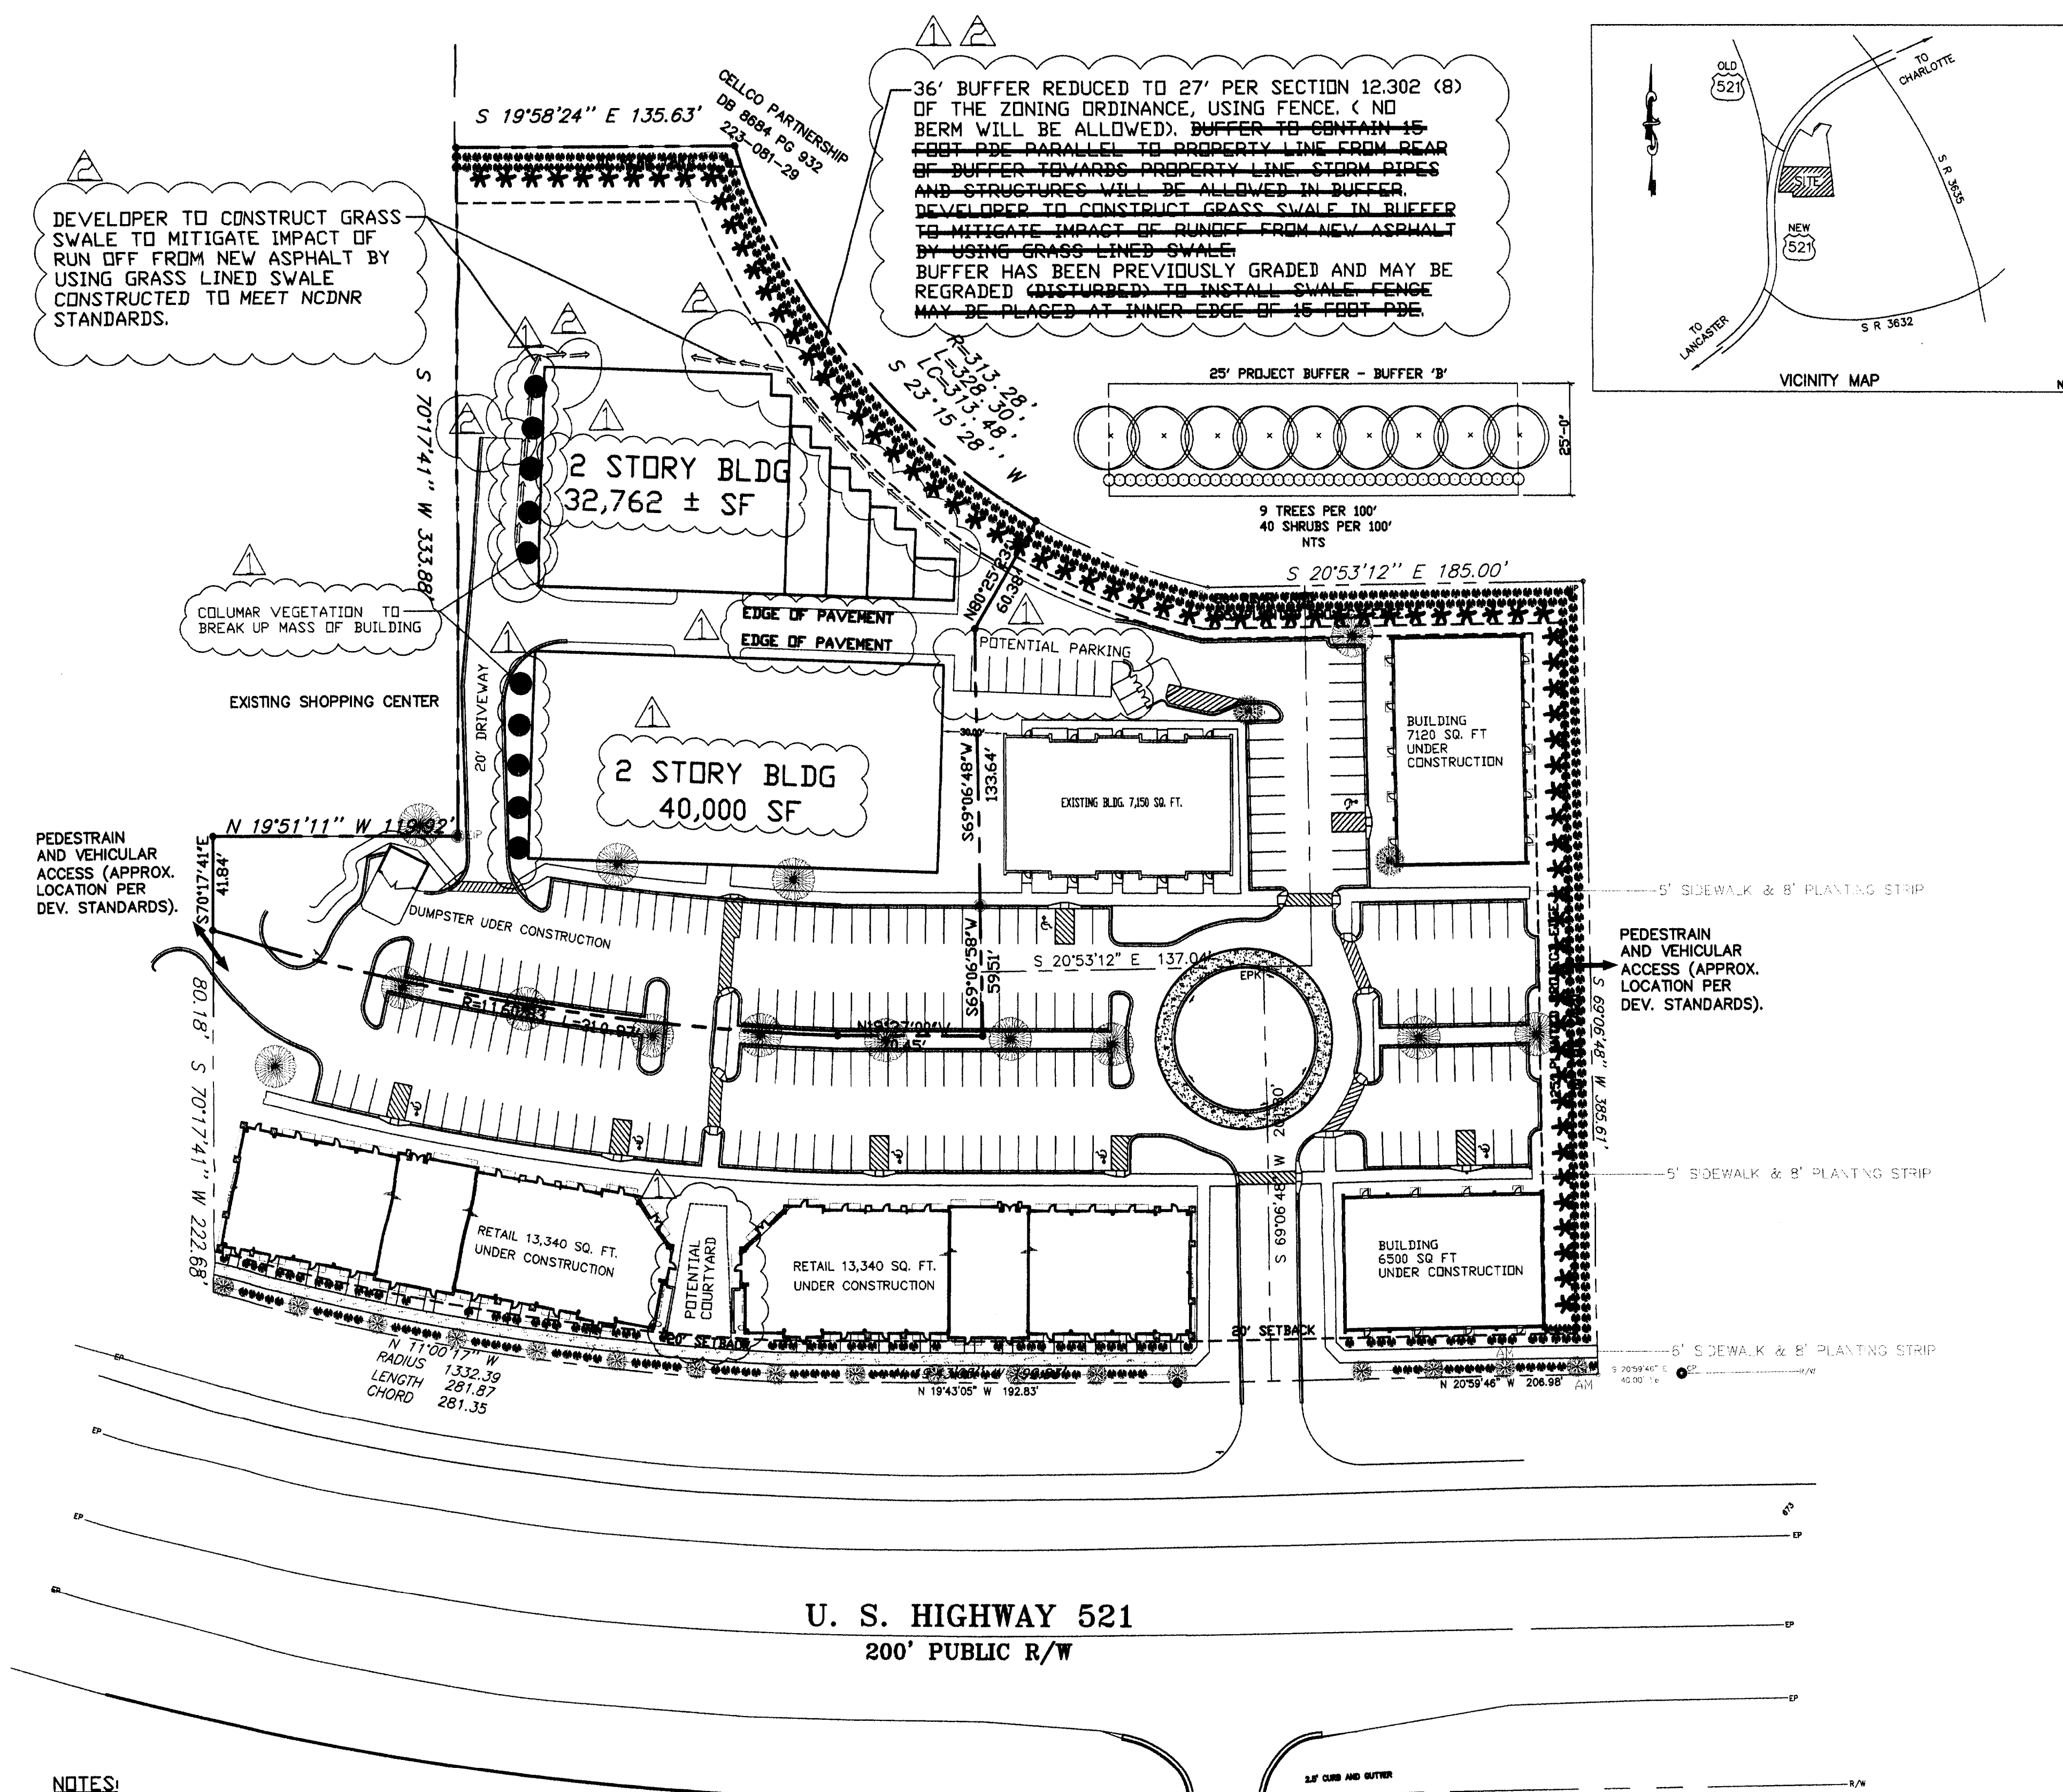

- NOTES:**
- THIS PLAN IS ILLUSTRATIVE IN NATURE AND SUBJECT TO CHANGE PENDING FINAL SITE PLAN DOCUMENTS.
  - ALL BUILDINGS LOCATED ON TRACT SHALL BE BUILT TO THE RELEVANT SETBACK LINE, HOWEVER THE PLACEMENTS, CONFIGURATIONS AND SIZES OF SUCH BUILDINGS DEPICTED ON THE SCHEMATIC SITE PLAN ARE CONCEPTUAL AND THE SAME MAY BE ALTERED OR MODIFIED DURING DESIGN DEVELOPMENT AND CONSTRUCTION DOCUMENT PHASES SUBJECT TO THE REQUIREMENT THAT SUCH BUILDING BE BUILT TO THE RELEVANT SETBACK LINE.

FOR PUBLIC HEARING PETITION No. 2006-100