






NOTE: OPTIONALS NOT AVAILABLE WITH TWO CAR GARAGE INTERIOR UNIT

REV. NO.	DATE	REMARKS
1	12-20-04	ISSUED FOR CONSTRUCTION
2	12-22-04	ISSUED FOR CONSTRUCTION
3	1-8-05	ISSUED FOR CONSTRUCTION
4	4-11-07	ISSUED FOR CONSTRUCTION

Ryan Homes
 21 Bay Court, Suite 300
 Irvine, CA 92614

SHEET NO.	MODEL	SET NO.	DATE
A-1	GLADSTONE	GLA04/24/34	4-28-02
	DRAWING TITLE	VERSION	OPTION
	STRIP ELEVATION PLAN	CA	
	DRAWN BY	DATE	
	MRS/JAS	4-28-02	
	OPTION DESCRIPTION		
	4 UNIT ELEVATION		

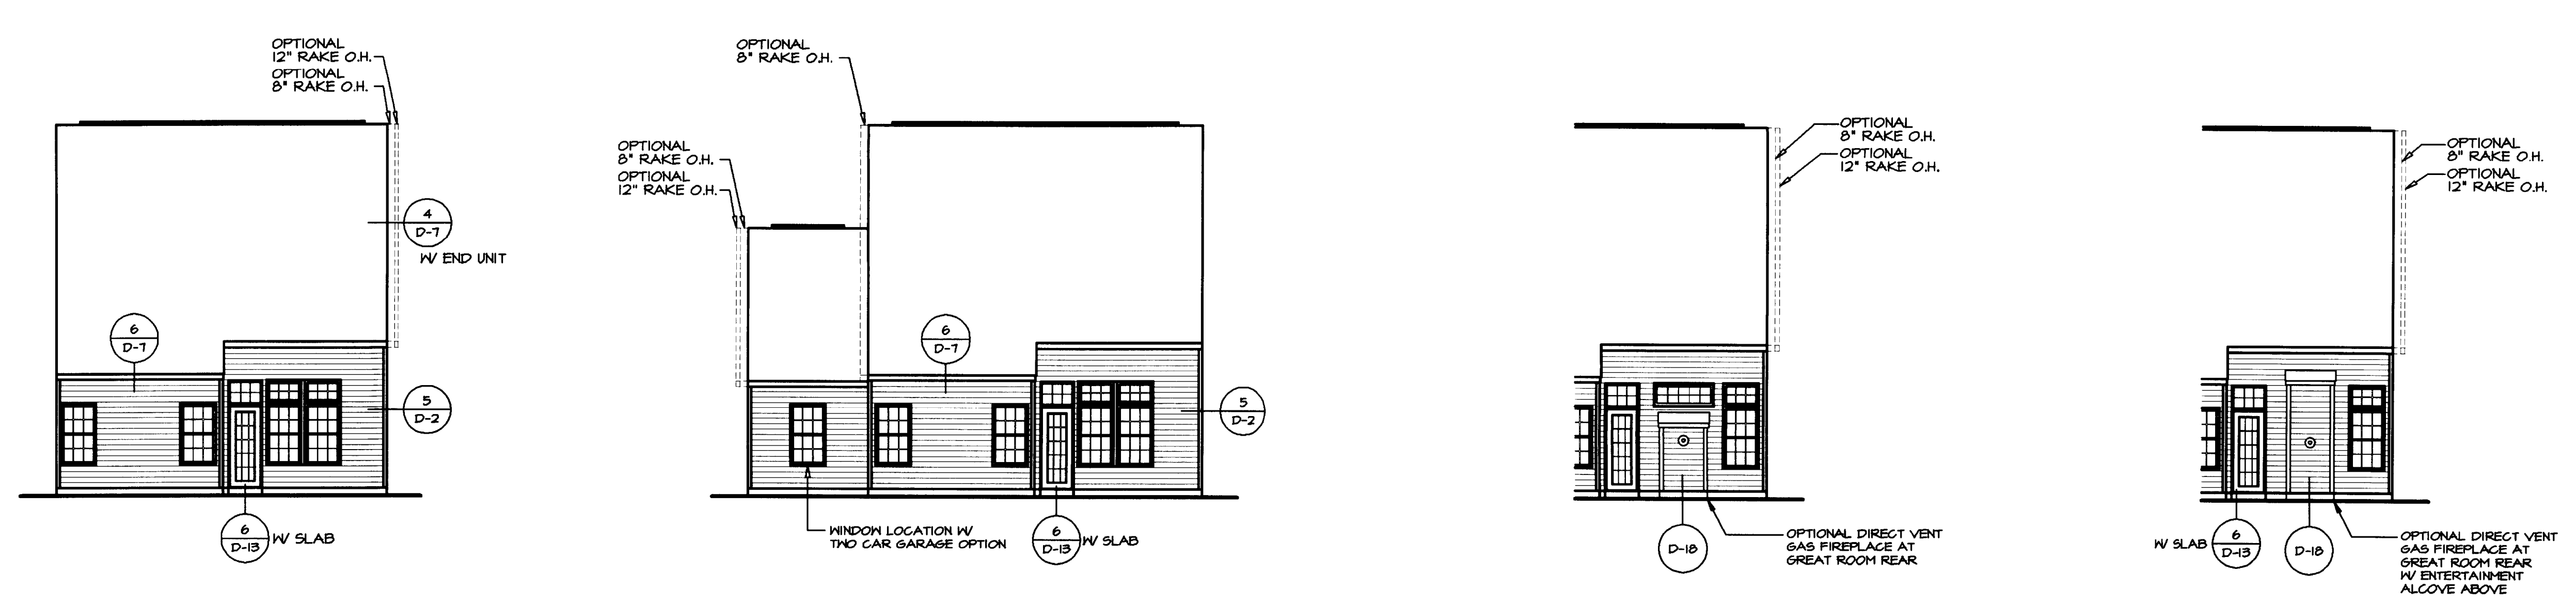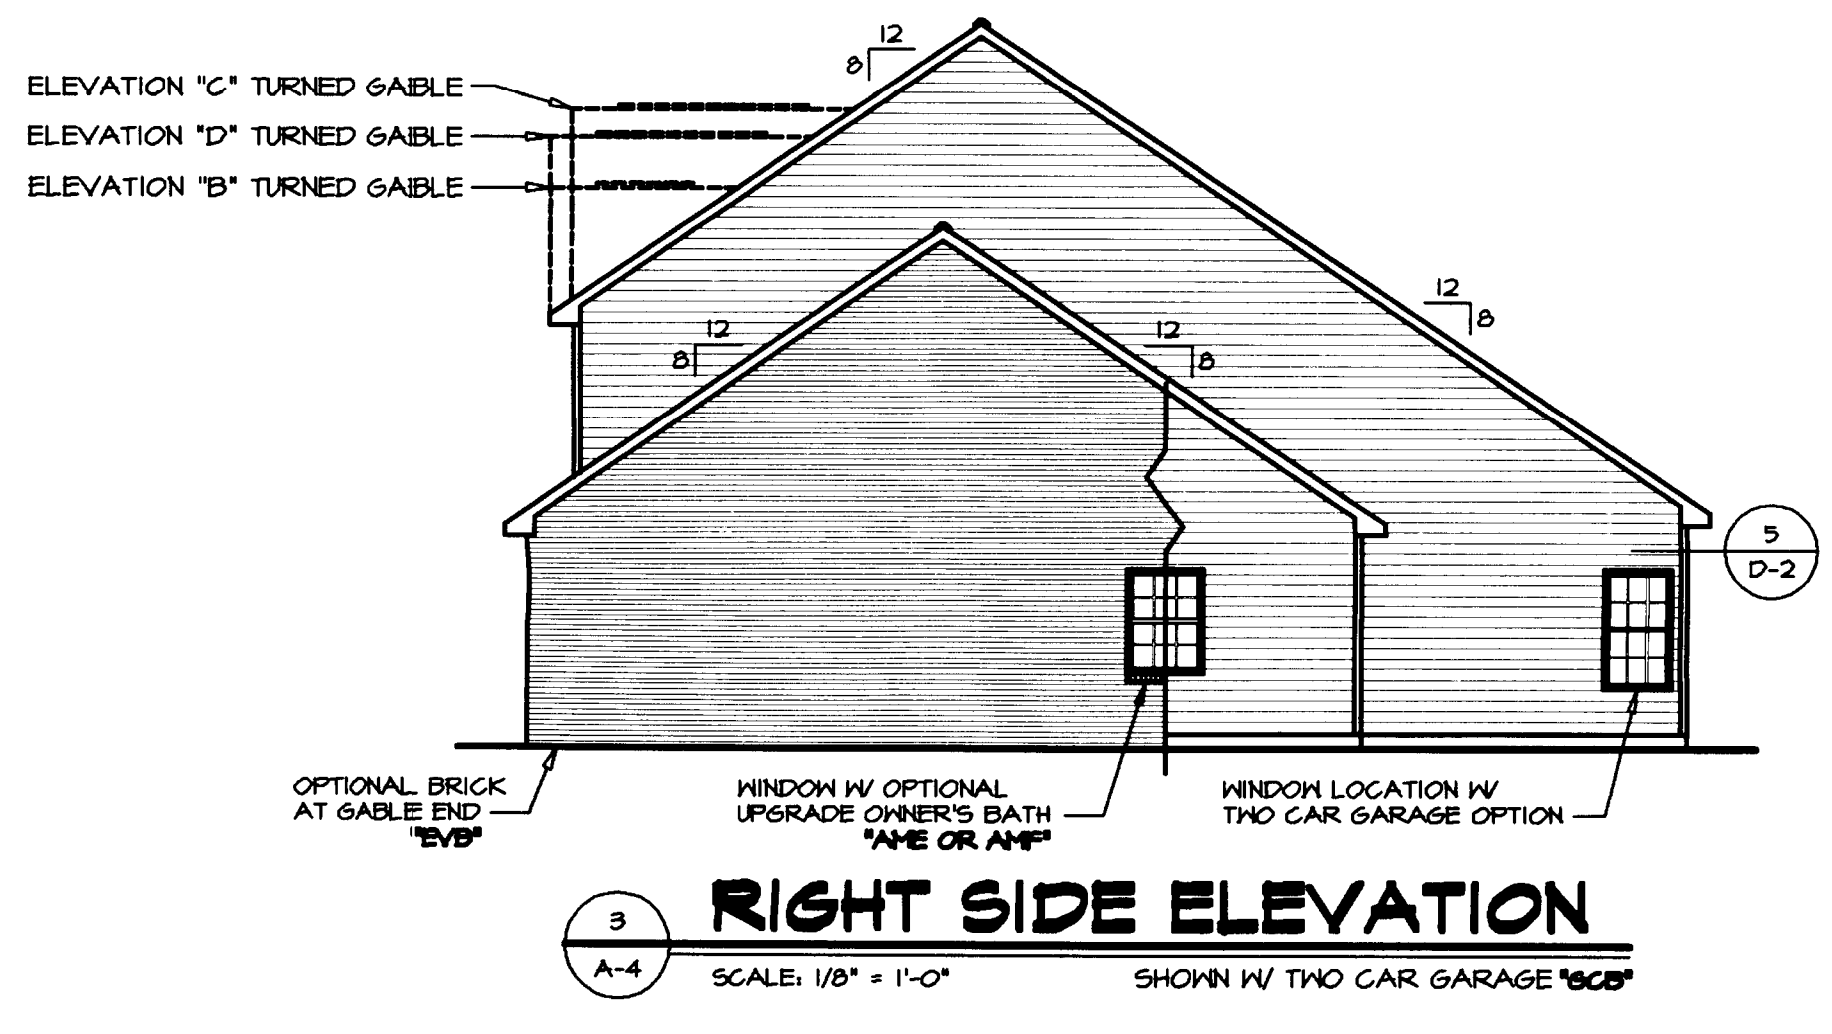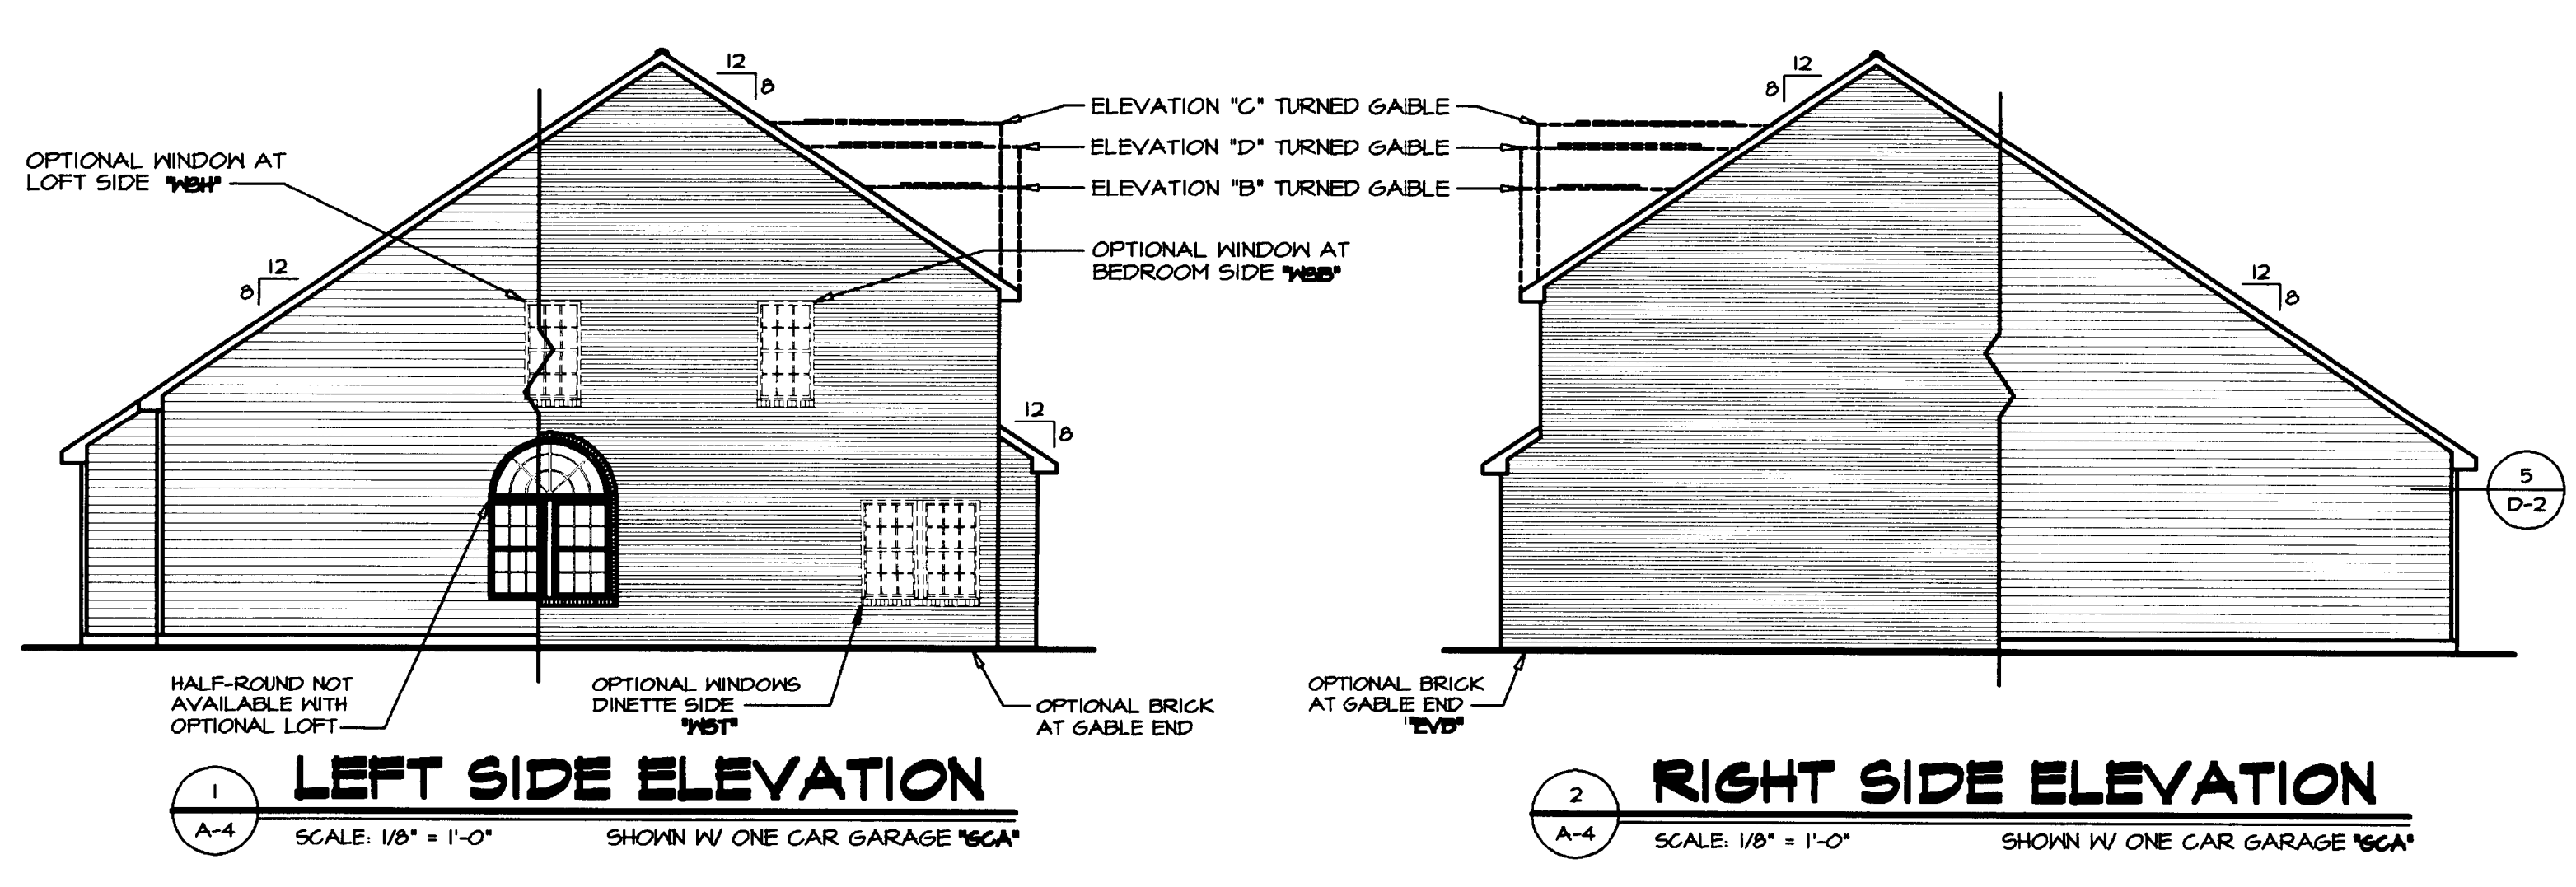

REV. NO.	DATE	REMARKS
1	12-20-04	ISSUED FOR CONSTRUCTION
2	12-22-04	ISSUED FOR CONSTRUCTION
3	1-8-05	ISSUED FOR CONSTRUCTION
4	4-11-07	ISSUED FOR CONSTRUCTION

Ryan Homes
 21 Bay Court, Suite 300
 Irvine, CA 92614

SHEET NO.	MODEL	SET NO.	DATE
A-4	GLADSTONE	GLA04	2-1-00
	DRAWING TITLE	VERSION	OPTION
	SIDE AND REAR ELEVATION PLAN	CA	
	DRAWN BY	DATE	
	DEB	2-1-00	
	OPTION DESCRIPTION		
	27		