

**Development Standards**

- Development of the site will be controlled by the standards depicted on this site plan and by the standards of the Charlotte Zoning Ordinance. The development depicted on this plan is intended to reflect the arrangement of proposed uses on the site, but the exact configuration, placement, and size of individual site elements may be altered or modified within the limits prescribed by the ordinance during the design development and construction phases within the building envelope line as shown on the plan per Section 6.2 of the Zoning Ordinance.
- Any detached lighting on the site will be limited to 20 feet in height and be fully shielded. No "wall pak" lighting will be installed but architectural lighting on building facades will be permitted.
- Signage will be permitted in accordance with applicable Zoning standards.
- Parking will be provided which will meet or exceed the standards of the Zoning ordinance.
- The use of the site will be for a single family attached housing development and related accessory uses. The site will be limited to no more than 53 total dwelling units, in no fewer than 16 buildings and no more than 22 buildings. Homes will be limited to a height of 48' and the construction and design will be in keeping with the existing homes in the Providence Country Club residential golf course community. Exteriors will be predominantly brick, stone, or other masonry products with appropriate trim materials. "Old World" and "Tuscan" designs will also be introduced. The existing Providence Country Club Homeowners Association will have a seat on the Homeowners Association and Architectural Review Board of this new community.
- Screening and buffer areas, if required, will be developed in accordance with the provisions of the City of Charlotte Zoning Ordinance. Required buffers on the site may be eliminated if the adjoining parcels are rezoned or the use changes such that buffers are no longer required. Trash collection for the site will be provided by individual roll out containers by a private collection company.
- Access will be provided by a driveway connection to Ardrey Kell Rd. The exact location and design of the access points will be subject to approval by the appropriate transportation authority. The Petitioner will dedicate right-of-way for future road improvements: 52' from the original centerline of Providence Rd. and 62' from the original centerline of Ardrey Kell Rd. for 500' feet from Providence Rd. tapering to 50' over the next 600' from Providence Rd. Sidewalk will be placed on easements outside of the right-of-way.
- The Petitioner will coordinate with CATS on a location and construction of a waiting pad on Providence Rd.
- The Petitioner will install an internal sidewalk system that will connect the units on the site with sidewalks on the adjacent public street. A six foot sidewalk and an eight foot planting strip will be provided along Ardrey Kell Road frontage west of the existing driveway. The existing six foot sidewalk and varying width planting strip will remain along Ardrey Kell Road frontage east of the existing driveway.
- Tree save areas totaling 15% of the site area will be provided on the site as generally depicted on the site plan. 10% of the total tree save area will be undisturbed and the remaining 5% of the total area will be a modified tree save wherein the petitioner will be allowed to remove trees up to 4" caliper dbh, remove undergrowth, prune trees up to 8' from the ground, and to install additional landscaping to enhance the overall site appearance and to establish a comprehensive landscape plan for the entire site. The exact locations and dimensions of the tree save areas will be determined through the site development review process.
- With regard to storm water, the Petitioner's site will tie-in to the existing storm water system(s) if any are present. The Petitioner will have the receiving drainage system(s) analyzed to ensure that it will not be taken out of standard due to the development, taking into account the total size of the Petitioner's site relative to the overall size of the basin draining to that point. If it is found that development will cause the storm drainage system(s) to be taken out of standard, the petitioner shall provide alternate methods to prevent this from occurring.

The Petitioner will control and treat the entire runoff volume for the post-development 1-year 24-hour storm. Runoff draw down time shall be a minimum of 24 hours, but not more than 120 hours. Peak storm water release rates should match pre-development rates for the 2-year and 10-year 6-hour storm events.

The use of structural storm water treatment systems (wet ponds, extended detention wetlands, bio-retention, etc) will be incorporated into the site and designed to have an 85% average annual removal for Total Suspended Solids generated from the development according to specifications in the most recent version of the N.C. Department of Environment and Natural Resources Best Management Practices Manual.

SWIM buffer standards will be met on the site if applicable.

No storm water detention will be placed in any setbacks or buffers, unless the topography of the site and the design of the facilities limits the location to the setback or buffer and then only if such facility is designed and maintained as part of the landscaping of the site. The development of the Petitioner's site will comply with all adopted post construction storm water standards that may be applicable to the site.


12. The site will comply with Chapter 21 of the City Code. Proposed planting shows is conceptual only and will be subject to change on actual site conditions and Urban Forestry Staff approval. Internal landscaping shows on the plan is illustrative and the exact design will be determined during the design and development process.

13. The Petitioner acknowledges that other standard development requirements imposed by other city ordinances, such as those that regulate streets, sidewalks, trees, bicycle parking, and site development, may apply to the development of this site. These are not zoning regulations, are not administered by the Zoning Administrator, and are not separate zoning conditions imposed by this site plan. Unless specifically noted in the conditions for this site plan, these other standard development requirements will be applied to the development of this site as defined by those other city ordinances.

14. Throughout this Rezoning Petition, the terms "Owner", "Owners", "Petitioner" or "Petitioners", shall, with respect to the Site, be deemed to include the heirs, devisees, personal representatives, successors in interest and assignees of the owner or owners of the Site who may be involved in its development from time to time.

15. The pedestrian design elements proposed on the plan include but are not limited to installing a walkway loop approximately 1 mile in length and one primary gathering area overlooking the golf course including park benches in a garden landscape setting to allow passive outdoor recreational use.

Initial submission July 25, 2011  
 Revised Per Staff Comments September 16, 2011  
 Revised Per Staff Comments November 9, 2011

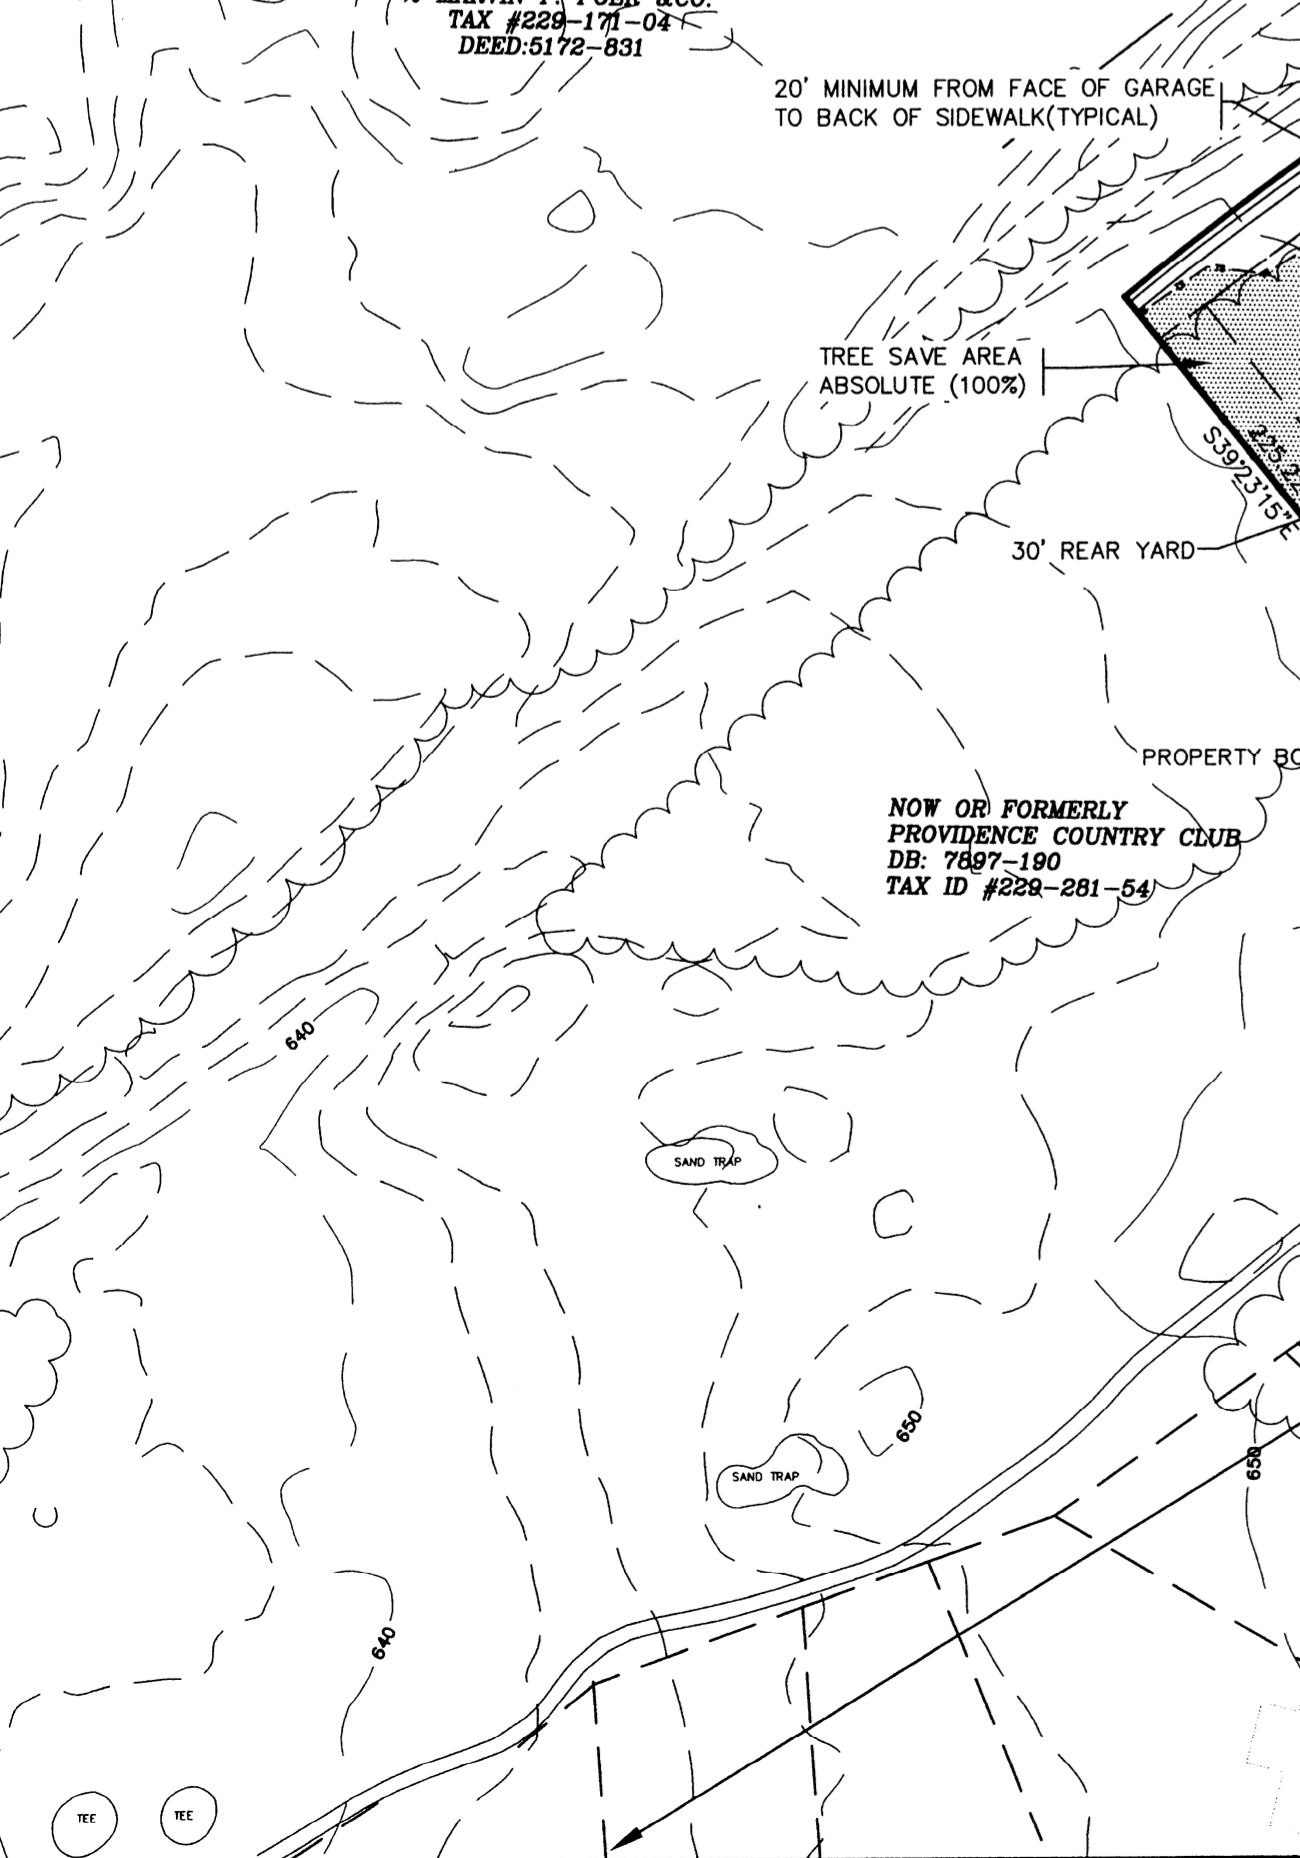

**ARDREY KELL ROAD S.R. 4947**  
**VARIABLE WIDTH PUBLIC R/W**  
 PREVIOUSLY RECORDED: MB 50 PG 711

**CURVE TABLE:**

CURVE	DELTA	RADIUS	LENGTH	CHORD	BEARING	TANGENT
1	30°22'58"	1640.00'	869.66'	859.51'	N65°48'15"E	445.32'
2	98°30'38"	40.00'	68.77'	60.61'	S49°46'25"E	46.43'

**SITE DATA:**

OWNER:	EAST WEST PARTNERS MANAGEMENT COMPANY, INC. 11030 GOLF LINKS DRIVE, SUITE 202 CHARLOTTE, NC, 28271
SITE DATA ACREAGE:	12.04± AC.
CURRENT ZONING:	UR-2(CD) (2008-02)
PROPOSED ZONING:	UR-2(CD) SPA
CURRENT USE:	DEVELOPING TOWNHOME COMMUNITY
PROPOSED USE:	TOWNHOMES FOR SALE
PROPOSED DENSITY:	4.402 UNITS/ACRE
PROPOSED UNITS:	53 UNITS
MIN. BUILDING SETBACK/YARD:	14'
SIDE YARD:	5'
REAR YARD:	30'
BUILDING SEPARATION:	10'
MAX. BUILDING HEIGHT:	48'
PARKING SPACES REQUIRED:	MIN. 1 SPACE PER UNIT/MAX. 3 SPACES PER UNIT
ON-STREET PARKING PROVIDED:	15

\*\* 30' BUILDING SETBACK FROM ARDREY KELL ROAD.  
 40' BUILDING SETBACK FROM PROVIDENCE ROAD.

NO.	DATE	REVISION	BY
2	11/11/11	REVISED NOTE #1, REVISED NOTES FOR SIDEWALKS ALONG ARDREY-KELL ROAD	BTG
1	8/28/11	FOR CLARITY AND COST COMMENTS	BTG


**SHEET TITLE**  
**SCHEMATIC SITE PLAN**  
**FOR PUBLIC HEARING**  
**REZONING PETITION # 2011-064**

**PROJECT**  
**FAIRWAY ROW**  
 CITY OF CHARLOTTE, MECK. CO., N.C.  
 FOR: EAST WEST PARTNERS

**YARBROUGH-WILLIAMS & HOULE, INC.**  
 Planning • Surveying • Engineering  
 750 Windsor Oak Court (28273) P.O. Box 7007 (28241)  
 Charlotte, North Carolina  
 704.558.1990 704.558.0505(fax)

**DRAWING NO.**  
**220-29**

SHT 1 of 3 SHTS

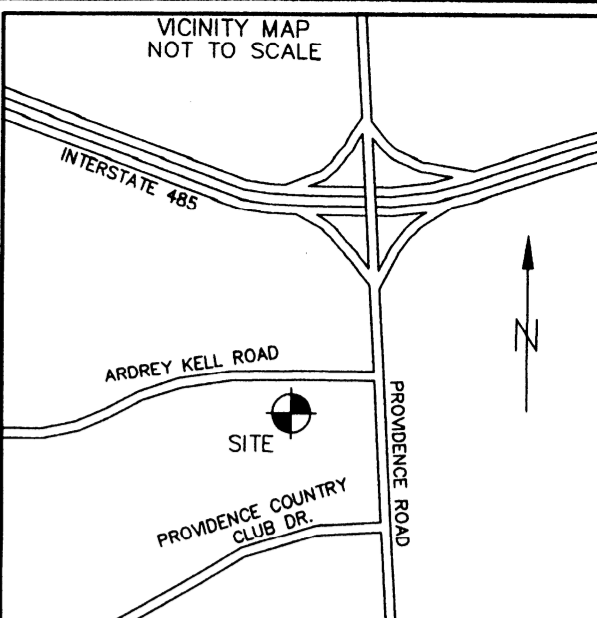

**APPROVED BY**  
**CITY COUNCIL**  
 JAN 25 2012

PROVIDENCE ROAD  
 NC HWY 16  
 105' WIDTH PUBLIC R/W  
 PREVIOUSLY RECORDED: MB 50 PG 711



DEC 16 2011

2011-064



APPROVED BY  
CITY COUNCIL

JAN 25 2012

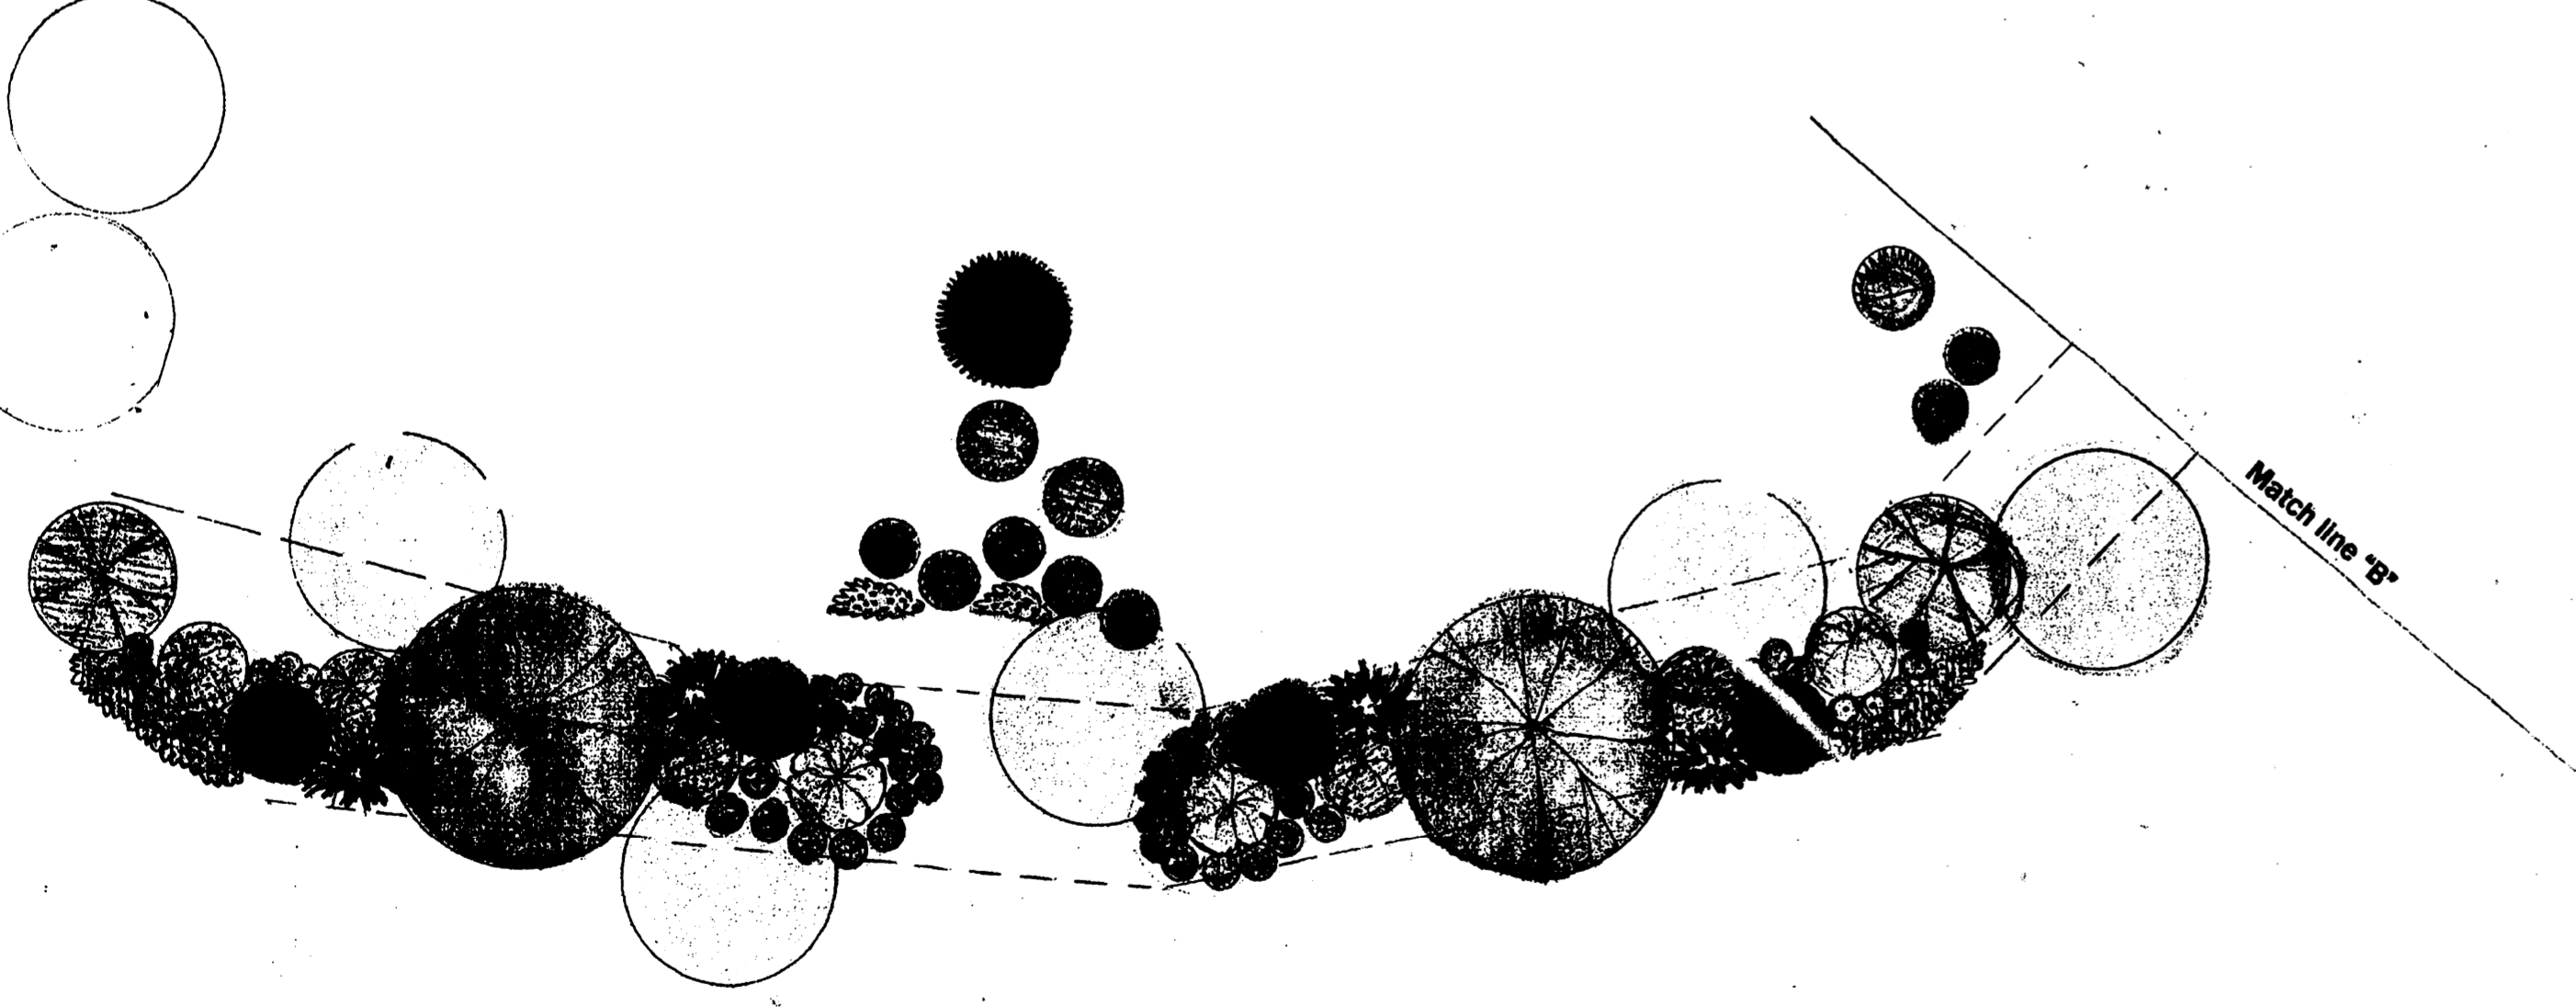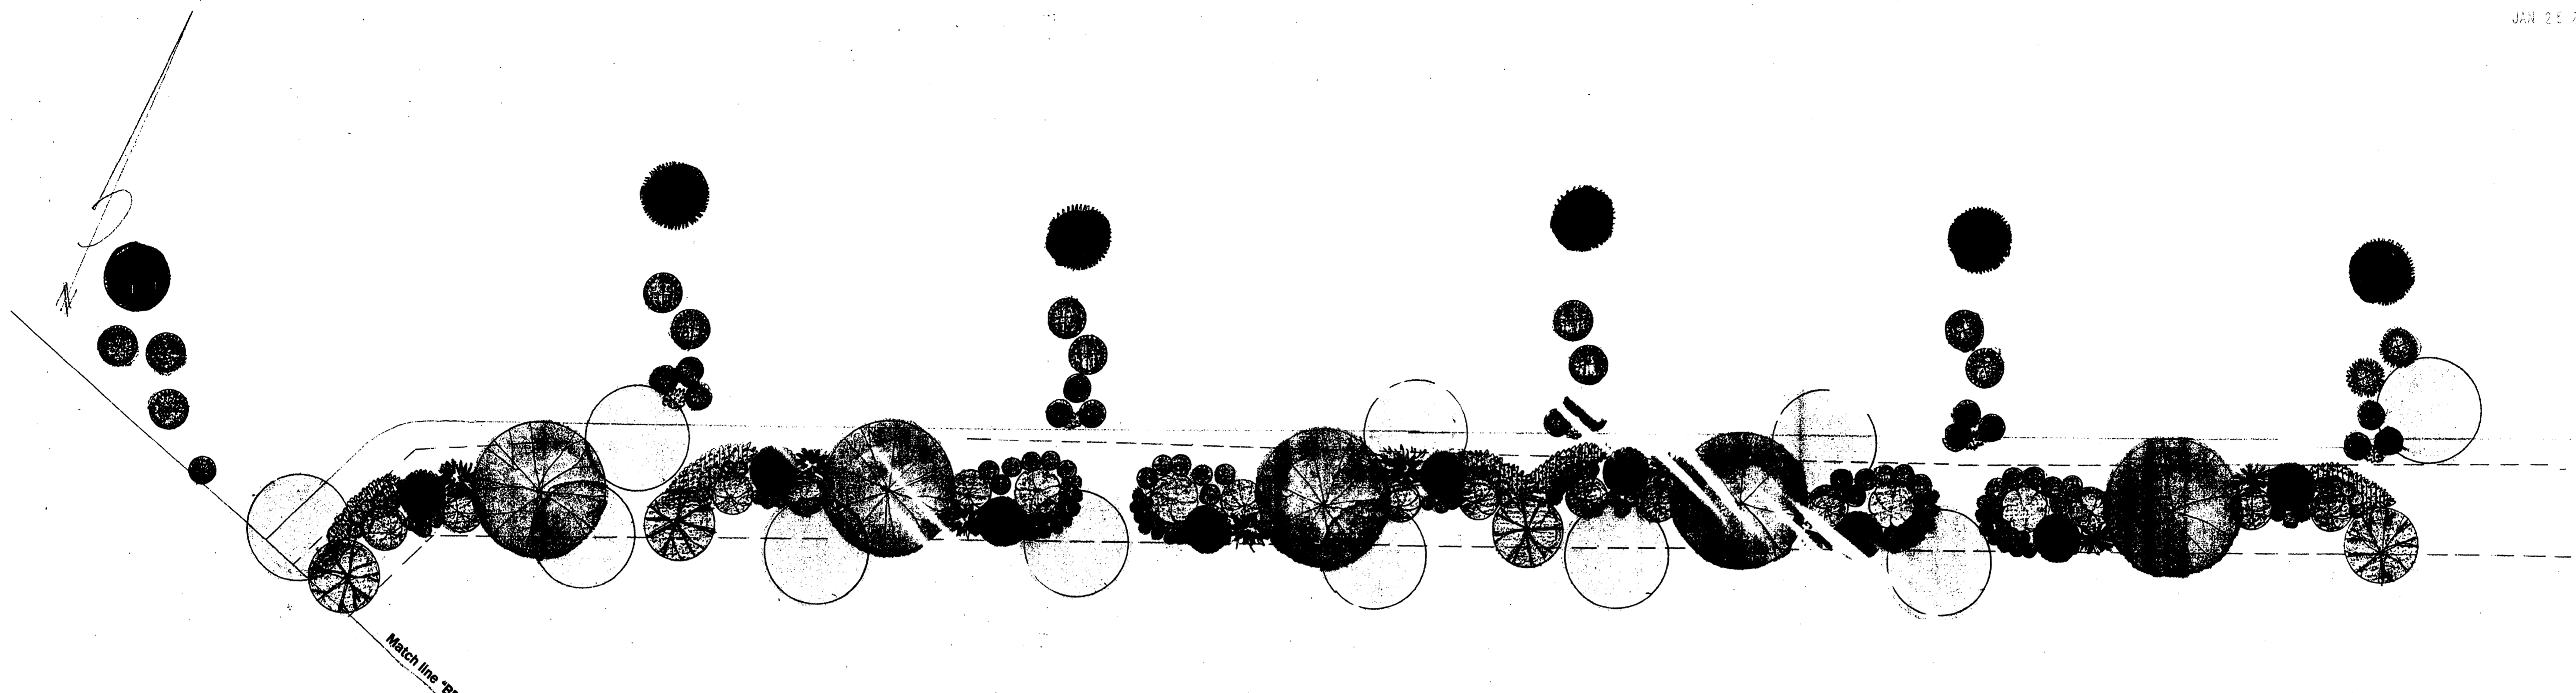


LEGEND

- SEASONAL COLOR
- ORNAMENTAL GRASSES
- INDIAN HAWTHORN
- SPIREA
- LOROPETALUM
- RED BUD
- SOURWOOD
- KOUSA DOGWOOD
- SAUCER MAGNOLIA
- RED MAPLE
- DEODAR CEDAR
- LOBLOLLY PINE
- HOLLY
- EXISTING TREE

NO. DATE REVISION _____ _____ _____		PROJECT NO. _____
SHEET TITLE <b>GOLF COURSE BUFFER PLANTING</b>		SCALE 1" = 30' DATE 7/25/11
PROJECT <b>FAIRWAY ROW</b> CITY OF CHARLOTTE, MECK. CO., N.C. FOR: EAST WEST PARTNERS		DRAWN BY BTG CHECKED BY MAH
YARBROUGH-WILLIAMS & HOULE, INC. Planning • Surveying • Engineering 750 Windsor Oak Court (28273) P.O. Box 7007 (28241) Charlotte, North Carolina 704.556.1900 704.556.0505(fax)		DRAWING NO. <b>220-28</b> SHT <b>2</b> of <b>3</b> SHTS


APPROVED BY  
CITY COUNCIL

JAN 25 2012

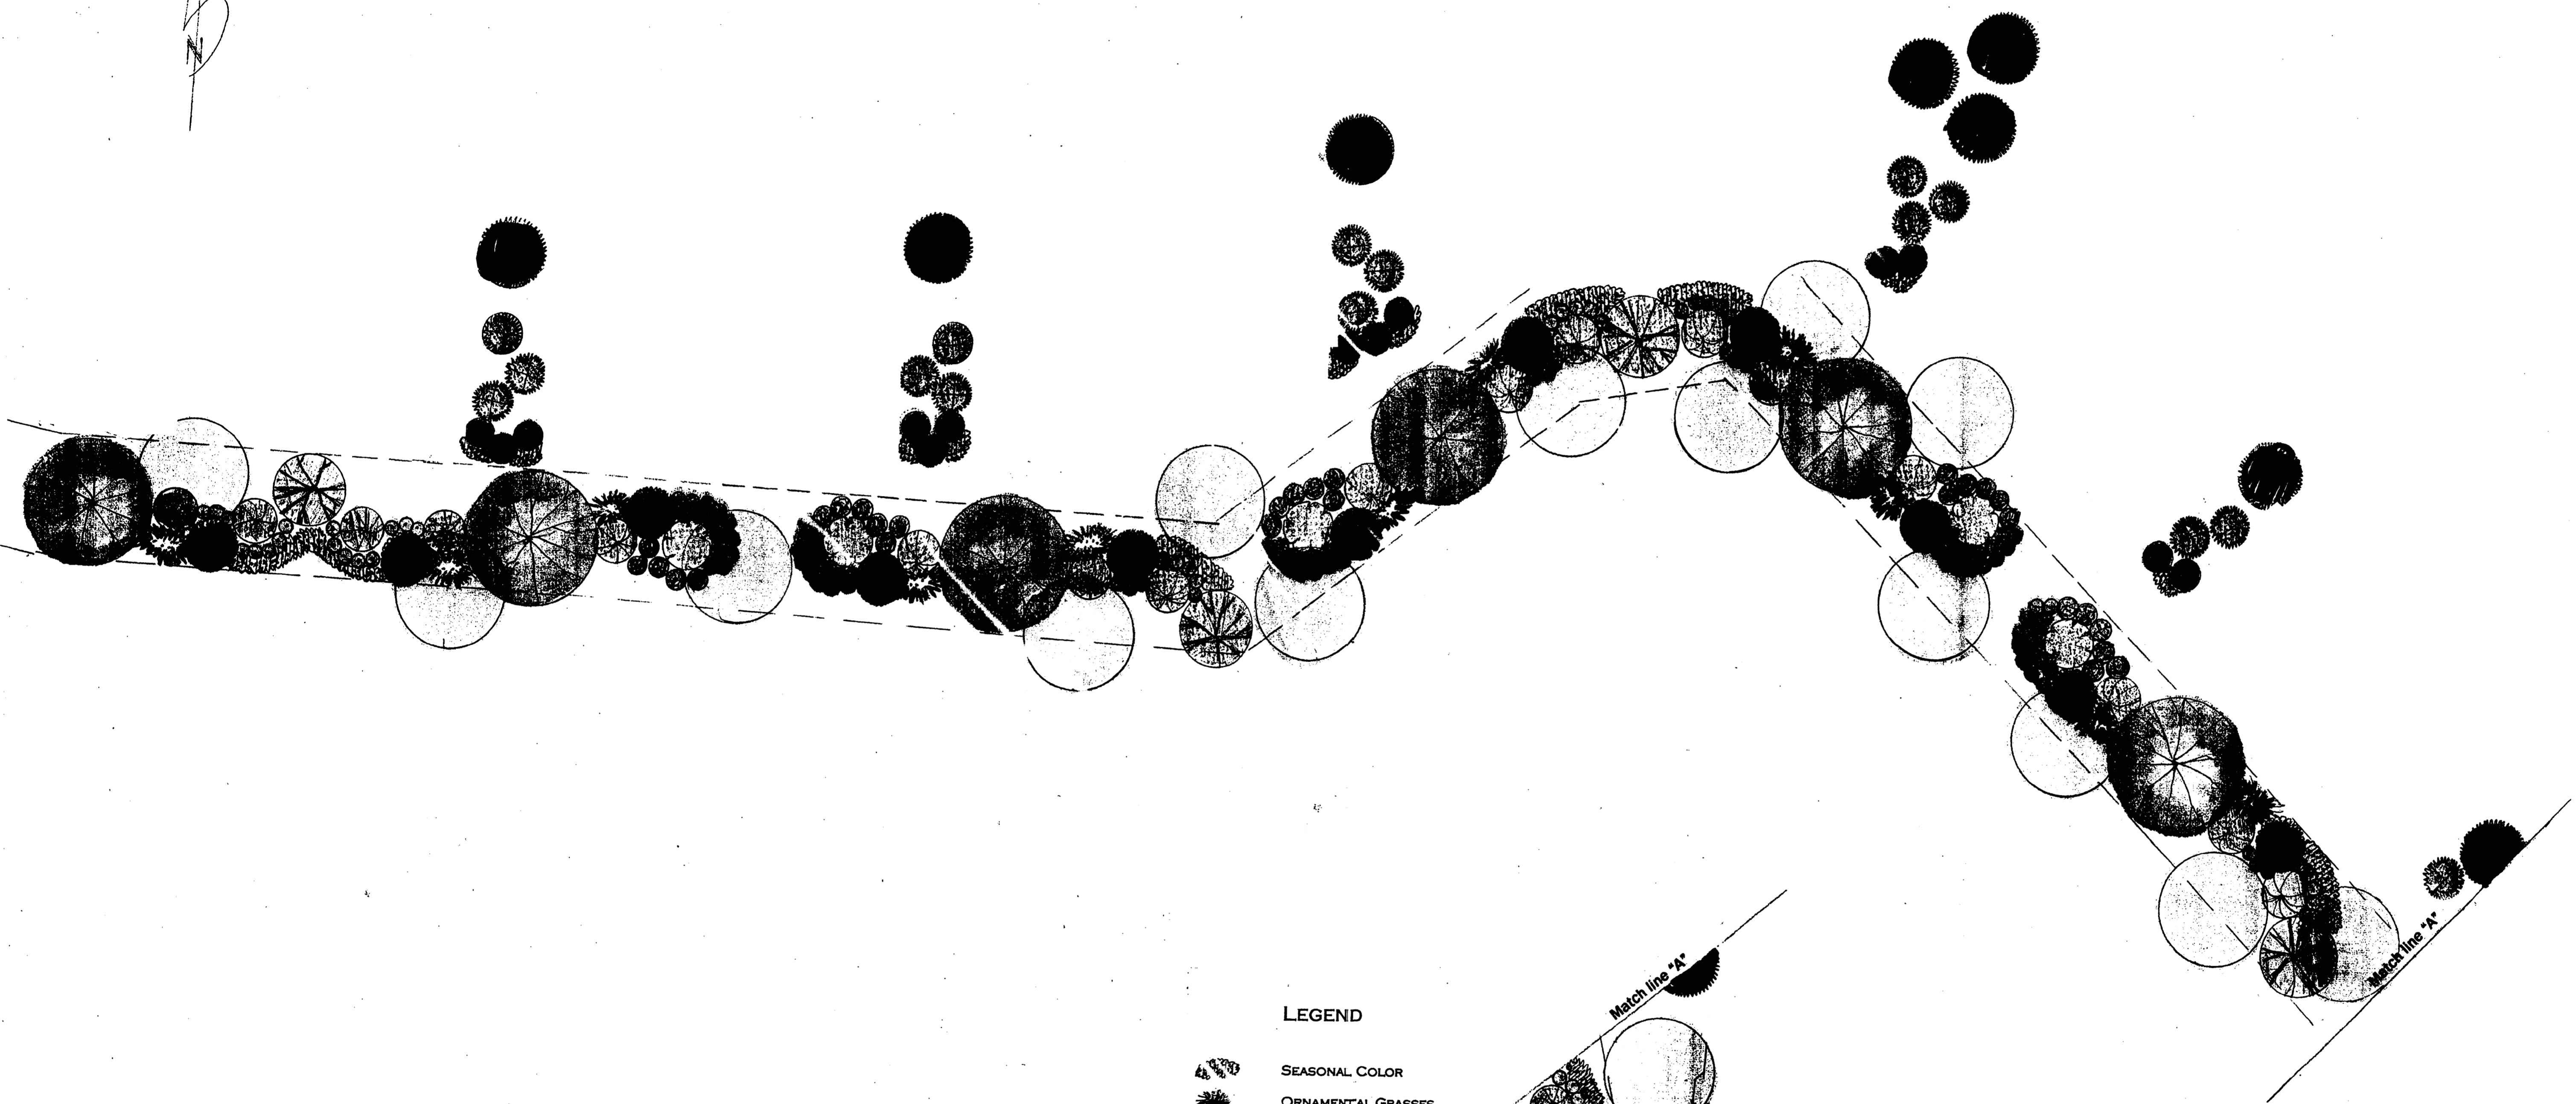

LEGEND

- SEASONAL COLOR
- ORNAMENTAL GRASSES
- LINDEN HAWTHORN
- SPIRAEA
- LOROPETALUM
- RED BUD
- SOURWOOD
- KOUSA DOGWOOD
- SAUCER MAGNOLIA
- RED MAPLE
- DECIDUOUS CEDAR
- LOBLOLLY PINE
- HOLLY
- EXISTING TREE

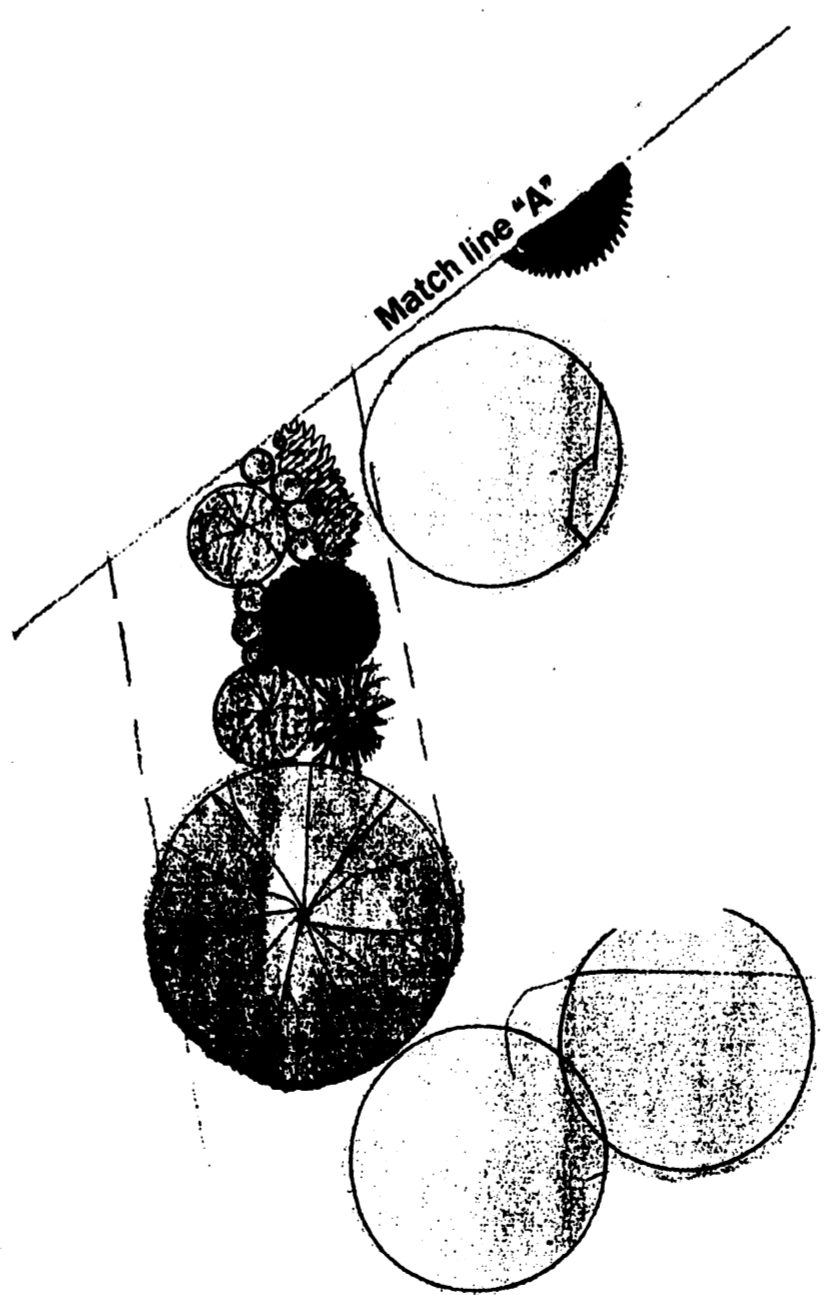

NO.		DATE	REVISION	BY
1		7/25/11	FOR CADD AND COST COMMENTS	BTG
SHEET TITLE				PROJECT NO.
<b>GOLF COURSE BUFFER PLANTING</b>				SCALE 1" = 20'
PROJECT <b>FAIRWAY ROW</b> CITY OF CHARLOTTE, MECK. CO., N.C. FOR: EAST WEST PARTNERS				DATE 7/25/11
DRAWING NO. <b>220-27</b>				DRAWN BY BTG
YARBROUGH-WILLIAMS & HOULE, INC. Planning • Surveying • Engineering 750 Windsor Oak Court (26272) P.O. Box 7027 (28241) Charlotte, North Carolina 704.558.1900 704.558.0505(fax)				CHECKED BY MAH
SHT 3 OF 3				SHTS