

A NEW COSMETOLOGY
SCHOOL

**CPCC
CITYVIEW**

1609 ALLEGHANY ST.
CHARLOTTE, NC 28208

NCCCS #1972
DESIGN DEVELOPMENT
NOT FOR CONSTRUCTION

SCHEMATIC SITE PLAN

DATE 11.26.2012
PROJECT NO 12058

REVISIONS

NO	DATE	DESCRIPTION:
1	01.17.13	ZONING SUBMITTAL NO. 2
2	02.25.13	ZONING SUBMITTAL NO. 3



THIS DRAWING IS THE PROPERTY OF ADW ARCHITECTS, PA. AND SHALL NOT BE REPRODUCED OR COPIED IN WHOLE OR IN PART. IT SHALL NOT BE USED ON ANY OTHER PROJECT OR GIVEN TO ANY OTHER COMPANY OR AGENCY WITHOUT THE CONSENT OF ADW ARCHITECTS, PA.

REZONING
PETITION
2013-008
FOR PUBLIC
HEARING

SEAL

SHEET NUMBER

RZ-01

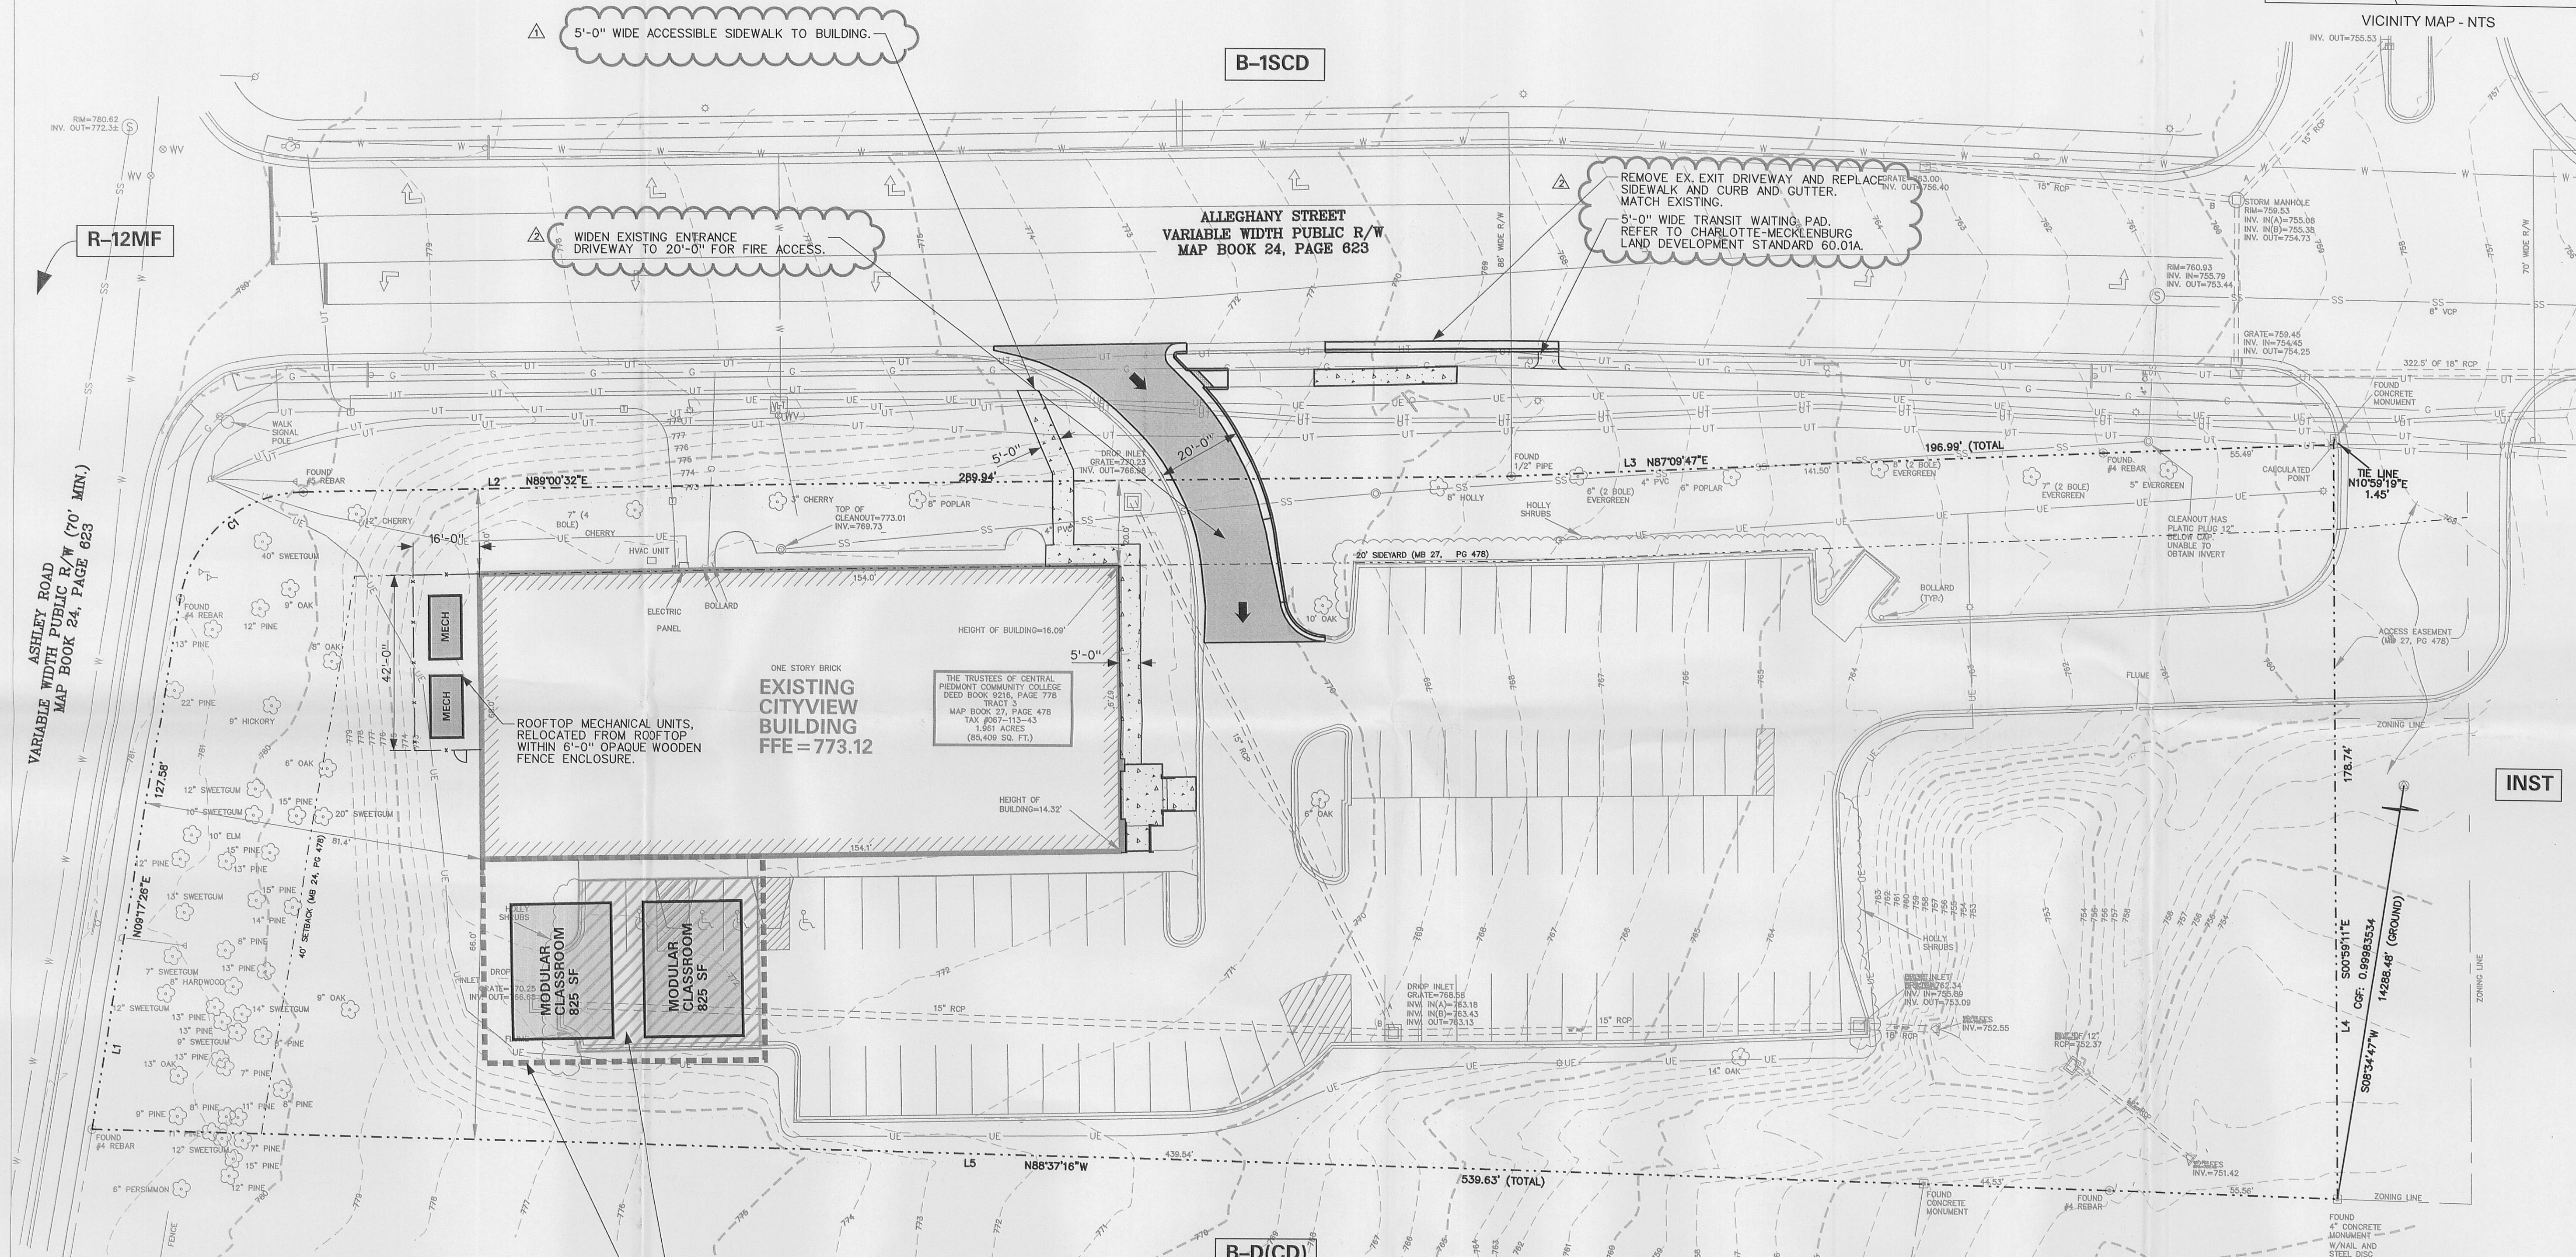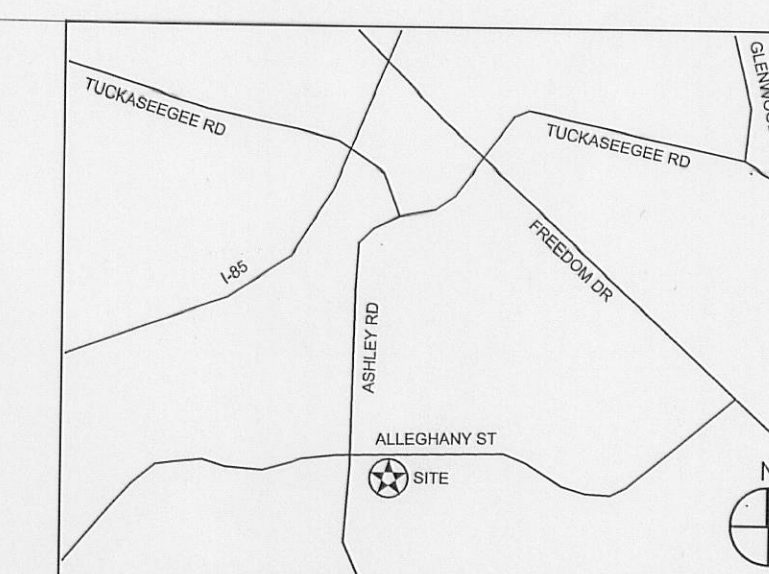

DEVELOPMENT DATA

SITE ACREAGE	1.96 AC
TAX PARCEL(S)	067-113-43
EXISTING ZONING	INST(CD)
PROPOSED ZONING	INST(CD)SPA
EXISTING USE	INSTITUTIONAL
PROPOSED USE	INSTITUTIONAL
BUILDING AREA	10,472 SF EXISTING 1,650 SF PROPOSED 12,122 SF TOTAL
FLOOR AREA RATIO	0.14
MAXIMUM BLDG. HEGHT	40 FT (AS MEASURED FROM THE AVERAGE FINAL GRADE)
PROPOSED PARKING	1 SPACE/2 STUDENTS MIN. 75 MIN. SPACES FOR 150 PROPOSED STUDENTS
OPEN SPACE AMOUNT	N/A

BOUNDARY LINE TABLE



LINE	BEARING	DISTANCE
L1	N85° 46' 7" W	212'-9"
L2	N4° 13' 53" E	22'-11"
L3	N85° 36' 18" W	27'-7"
L4	N4° 46' 51" E	25'-1"
L5	N85° 46' 7" W	126'-0"

CURVE TABLE

CURVE *	LENGTH	RADIUS	DELTA	CHORD BEARING	CHORD LENGTH
C1	41.76	30.00'	079.7538	S49.1656W	38.47

APPROVED BY
CITY COUNCIL

MAR 18 2013

 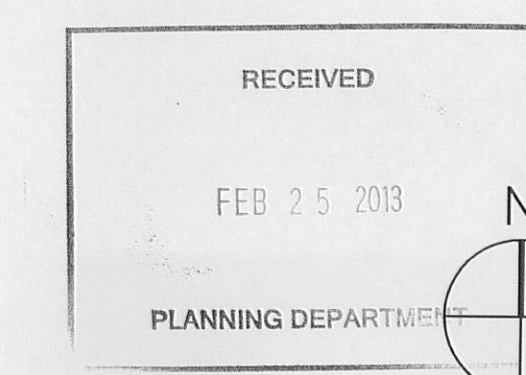

1" = 20' - 0"

DEVELOPMENT DATA

SITE ACREAGE	1.96 AC
TAX PARCEL(S)	067-113-43
EXISTING ZONING	INST(CD)
PROPOSED ZONING	INST(CD)SPA
EXISTING USE	INSTITUTIONAL
PROPOSED USE	INSTITUTIONAL
BUILDING AREA	10,472 SF EXISTING
	1,650 SF PROPOSED
	12,122 SF TOTAL
FLOOR AREA RATIO	0.14
MAXIMUM BLDG. HEIGHT	40 FT (AS MEASURED FROM THE AVERAGE FINAL GRADE)
PROPOSED PARKING	1 SPACE/2 STUDENTS MIN. 75 MIN. SPACES FOR 150 PROPOSED STUDENTS
OPEN SPACE AMOUNT	N/A

1. GENERAL PROVISIONS:

- a. These Development Standards form a part of the Rezoning Plan associated with this INST(CD)SPA petition to redevelop on an approximately 1.96 acres site located on the southeast corner of the intersection of Alleghany Street and Ashley Road as more particularly shown on the rezoning plan (the "Site"). Development of the Site will be governed by the attached plans and these Development Standards (together with the plans referred to as the "Rezoning Plan") as well as the applicable provisions of the City of Charlotte Zoning Ordinance (the "Ordinance"). Unless the Rezoning Plan (including these Development Standards) establish more stringent standards, the regulations established under the Ordinance for the INST Zoning Classification shall govern development on the Site.
- b. Except as otherwise expressly specified on the Rezoning Plan, site elements may be subject to alterations or modifications, during the design/development/construction phases, as long as the proposed improvements are in compliance with the accompanying Development Standards and Section 6.207 of the Ordinance.
- c. To the extent of any conflict between the matters contained in other areas of the Rezoning Plan and the matters set forth in the Development Standards, the more restrictive shall govern.
- d. The Petitioner seeks the provision to allow more additional building area than allowed in the previously approved conditional zoning permit. The Petitioner seeks an allowable building area of 12,122 square feet.
- e. The Petitioner seeks the provision to allow for additional students occupying the premises than allowed in the previously approved conditional zoning permit. The petitioner seeks a building occupancy of 150 students.

2. PERMITTED USES:

- a. The Petitioner's intent for the site is to redevelop the existing building on-site and add (2) modular classroom buildings. The proposed use will be Institutional.
- b. In the event that the petitioner decides not to use modular buildings, the existing building may be expanded in the area where the modular buildings are identified on sheet RZ-01 by up to 1,650 square feet.

3. TRANSPORTATION:

- a. The Site will be accessed via the existing driveways.
- b. The interior parking will remain as existing and shall meet all applicable design standards.

4. ARCHITECTURAL STANDARDS:

- a. The site will comply with all architectural standards set forth in the Ordinance.

5. STREETScape AND LANDSCAPING:

- a. To the extent possible, the Petitioner seeks to protect and preserve as many existing large mature trees on site.
- b. Street planting strips and interior parking lot plantings will be maintained.

6. ENVIRONMENTAL FEATURES:

- a. The Petitioner shall comply with the Charlotte City Council approved and adopted Post Construction Controls Ordinance.
- b. The Site will comply with Chapter 21 - The Tree Ordinance.

7. PARKS, GREENWAYS AND OPEN SPACE:

- a. The Petitioner shall adhere to the requirements of the Ordinance for Open Space within this development area.

8. FIRE PROTECTION:

- a. The Petitioner shall adhere to the requirements of the Charlotte Fire Department for this development area.

9. SIGNAGE:

- a. All project signs, banners, flags and pennants for identification or decoration must conform to the Ordinance.

10. LIGHTING:

- a. All new lighting shall conform to the Ordinance.

11. PHASING:

- a. Development to be constructed in one phase.


adwarchitects
environments for life

architecture planning interiors

101 west worthington avenue, suite 270
charlotte, north carolina 28203
tj 704 379 1919
tj 704 379 1920
www.adwarchitects.com

BSdE

BULLA SMITH
DESIGN ENGINEERING
NC Certificate of Licensure C-1863
1347 Harding Place Suite 201
Charlotte, NC 28204
© 704.333.3122 © 704.333.8252

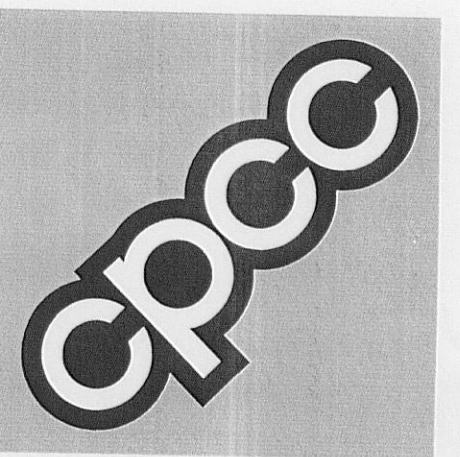

A NEW COSMETOLOGY SCHOOL

CPCC
CITYVIEW

1609 ALLEGHANY ST.
CHARLOTTE, NC 28208

NCCCS #1972
DESIGN DEVELOPMENT
NOT FOR CONSTRUCTION

SITE DEVELOPMENT
STANDARDS

DATE 11.26.2012
PROJECT NO 12058

REVISIONS		
NO	DATE	DESCRIPTION
1	01.17.13	ZONING SUBMITTAL NO. 2
2	02.25.13	ZONING SUBMITTAL NO. 3

APPROVED BY
CITY COUNCIL

MAR 18 2013

THIS DRAWING IS THE PROPERTY OF ADW ARCHITECTS, PA, AND SHALL NOT BE REPRODUCED OR COPIED IN WHOLE OR IN PART. IT SHALL NOT BE USED ON ANY OTHER PROJECT OR GIVEN TO ANY OTHER COMPANY OR AGENCY WITHOUT THE CONSENT OF ADW ARCHITECTS, PA.

REZONING
PETITION
2013-008
FOR PUBLIC
HEARING

SEAL

RZ-02

SHEET NUMBER