


VICINITY MAP
NTS

APPROVED BY
CITY COUNCIL
SEP 15 2014

OLD TOWNE REDEVELOPMENT
REZONING PETITION No. 2014-059
 OLD TOWNE INVESTMENTS, LLC
CONCEPTUAL SITE PLAN

REVISIONS:
 1. 07/25/14 - REVISED PER STAFF COMMENTS
 2. 07/25/14 - REVISED PER NEIGHBORHOOD COMMENTS

DATE: 07/25/14
 DESIGNED BY: MB
 DRAWN BY: MB
 CHECKED BY: AM
 SCALE: 1"=30'
 PROJECT #: 1014158
 SHEET #:
RZ-2

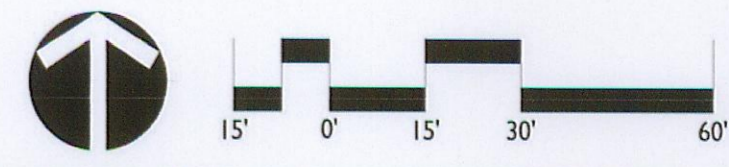

APPROVED BY
CITY COUNCIL

SEP 15 2014



NORTH



EAST



SOUTH



WEST

REVISIONS:
06.20.14 - REVISED PER STAFF COMMENTS

DATE: 04/28/14
DESIGNED BY: XX
DRAWN BY: NIB
CHECKED BY: AM
C.C. BY: NYS
PROJECT #: 1014158

