



# Charlotte-Mecklenburg Planning Department

**DATE:** February 19, 2020

**TO:** Sonja Sanders  
Zoning Supervisor

**FROM:** Taiwo Jaiyeoba  
Planning Director

**SUBJECT:** Administrative Approval for Petition No. 2015-093 1351 Woodlawn (Melrose), LLC

Attached is the revised site plan for the petition above. This request allows the modification of the proposed site plan as listed below. Since these changes do not alter the intent of the development and meets the requirements of the Charlotte Zoning Ordinance Section 6.207 Alterations to Approval, minor changes, I am administratively approving this plan. Please use these plans when evaluating requests for building permits and certificates of occupancy.

- Modification to building elevations and site design.

Staff supports of the request because:

- The site plan complies with the conditional notes and still meets the intent of the original approval by the City Council.

**Note:**

**All other Zoning, PCSO, Subdivision, Tree Ordinances and conditional requirements still apply.**

**Signage was not reviewed as part of this request.**

Attached to Administrative Approval

Solomon A. Fortune

1351 WOODLAWN (MELROSE), LLC. DEVELOPMENT STANDARDS ADMINISTRATIVE AMENDMENT 10/25/19 REZONING PETITION NO. 2015-093

SITE DEVELOPMENT DATA:

- ACREAGE: ± 2.90 ACRES
-TAX PARCEL #S: 149-206-24 THRU 27 AND 149-206-18
-EXISTING ZONING: UR-3(CD) AND R-4
-PROPOSED ZONING: MUDD-O
-EXISTING USES: APARTMENTS AND DETACHED DWELLINGS.
-PROPOSED USES: UP TO 250 MULTI-FAMILY RESIDENTIAL DWELLING UNITS AS PERMITTED BY RIGHT AND BY THE OPTIONAL PROVISIONS BELOW TOGETHER WITH ACCESSORY USES, AS ALLOWED IN THE MUDD ZONING DISTRICT, A MAXIMUM OF EIGHT (8) DWELLINGS UNITS MAY BE CONSTRUCTED ALONG DREXEL PLACE WITHIN DEVELOPMENT AREA A. THESE EIGHT (8) DWELLINGS UNITS WILL BE DESIGNED AS ONE-FAMILY ATTACHED DWELLING UNITS (TOWNHOMES FOR SALE), HOWEVER, THE UNITS MAY BE INITIALLY OFFERED AS RENTAL UNITS.

1. GENERAL PROVISIONS:

- a. SITE LOCATION: THESE DEVELOPMENT STANDARDS, THE TECHNICAL DATA SHEET, SCHEMATIC SITE PLAN AND OTHER GRAPHICS SET FORTH ON ATTACHED SHEETS R2-1, R2-2 AND R2-3 FORM THIS REZONING PLAN (COLLECTIVELY REFERRED TO AS THE "REZONING PLAN") ASSOCIATED WITH THE REZONING PETITION FILED BY 1351 WOODLAWN (MELROSE), LLC ("PETITIONER") TO ACCOMMODATE THE DEVELOPMENT OF A HIGH QUALITY RESIDENTIAL COMMUNITY ON A CONTINGENTED 2.89 ACRE SITE LOCATED ON THE NORTH SIDE OF WOODLAWN ROAD BETWEEN DREXMORE AVENUE AND HALSTEAD DRIVE ("THE SITE").
b. ZONING DISTRICTS/ORDINANCE: DEVELOPMENT OF THE SITE WILL BE GOVERNED BY THE REZONING PLAN AS WELL AS THE APPLICABLE PROVISIONS OF THE CITY OF CHARLOTTE ZONING ORDINANCE (THE "ORDINANCE"), UNLESS THE REZONING PLAN ESTABLISHES MORE STRINGENT STANDARDS. THE REZONING PLAN SHALL SUPERSEDE ANY CONFLICTING MUDD-O ZONING CLASSIFICATION SHALL GOVERN ALL DEVELOPMENT TAKING PLACE ON THE SITE, SUBJECT TO THE OPTIONAL PROVISIONS PROVIDED BELOW.
c. GRAPHICS AND ALTERATIONS: THE SCHEMATIC DEPICTIONS OF THE USES, PARKING AREAS, SIDEWALKS, STRUCTURES AND BUILDINGS, BUILDING ELEVATIONS, DRIVEWAYS, STREETS AND OTHER DEVELOPMENT MATTERS AND SITE ELEMENTS (COLLECTIVELY THE "DEVELOPMENT") SET FORTH ON THE REZONING PLAN SHOULD BE REVIEWED IN CONJUNCTION WITH THE PROVISIONS OF THESE DEVELOPMENT STANDARDS, THE LAYOUT, LOCATIONS, SIZES AND FORMULATIONS OF THE DEVELOPMENT/SITE ELEMENTS DEPICTED ON THE REZONING PLAN ARE GRAPHIC REPRESENTATIONS OF THE DEVELOPMENT/SITE ELEMENTS PROPOSED. CHANGES TO THE REZONING PLAN NOT ANTICIPATED BY THE REZONING PLAN WILL BE REVIEWED AND APPROVED AS ALLOWED BY SECTION 6.207 OF THE ORDINANCE. SINCE THE PROJECT HAS NOT UNDERGONE THE DESIGN DEVELOPMENT AND CONSTRUCTION PHASES, IT IS INTENDED THAT THIS REZONING PLAN PROVIDE FLEXIBILITY IN ALLOWING SOME ALTERATIONS OR MODIFICATIONS FROM THE GRAPHIC REPRESENTATIONS OF THE DEVELOPMENT/SITE ELEMENTS. THEREFORE, THERE MAY BE INSTANCES WHERE MINOR MODIFICATIONS WILL BE ALLOWED WITHOUT REQUIRING THE ADMINISTRATIVE AMENDMENT PROCESS PER SECTION 6.207 OF THE ORDINANCE. THESE INSTANCES WOULD INCLUDE CHANGES TO GRAPHICS IF THEY ARE:
i. MINOR AND DON'T MATERIALLY CHANGE THE OVERALL DESIGN INTENT AND STAY WITHIN THE SETBACKS AND YARDS DEPICTED ON THE REZONING PLAN.

THE PLANNING DIRECTOR WILL DETERMINE IF SUCH MINOR MODIFICATIONS ARE ALLOWED PER THIS AMENDED PROCESS, AND IF IT IS DETERMINED THAT THE ALTERATION DOES NOT MEET THE CRITERIA DESCRIBED ABOVE, THE PETITIONER SHALL THEN FOLLOW THE ADMINISTRATIVE AMENDMENT PROCESS PER SECTION 6.207 OF THE ORDINANCE, IN EACH INSTANCE, HOWEVER, SUBJECT TO THE PETITIONER'S APPEAL RIGHTS SET FORTH IN THE ORDINANCE.

4. NUMBER OF BUILDINGS PRINCIPAL AND ACCESSORY: THE TOTAL NUMBER OF PRINCIPAL BUILDINGS TO BE DEVELOPED ON THE SITE WILL BE LIMITED TO TWO (2). ACCESSORY BUILDINGS AND STRUCTURES LOCATED ON THE SITE SHALL NOT BE CONSIDERED IN ANY LIMITATION ON THE NUMBER OF BUILDINGS ON THE SITE. ACCESSORY BUILDINGS AND STRUCTURES WILL BE CONSTRUCTED UTILIZING SIMILAR BUILDING MATERIALS, COLORS, ARCHITECTURAL ELEMENTS AND DESIGNS AS THE PRINCIPAL BUILDING(S) LOCATED WITHIN THE SAME DEVELOPMENT AREA AS THE ACCESSORY STRUCTURE/BUILDING.

2. OPTIONAL PROVISIONS: THE FOLLOWING OPTIONAL PROVISIONS SHALL APPLY TO THE SITE:
a. TO ALLOW A DETACHED SIGN ALONG WOODLAWN ROAD TO HAVE UP TO 30 SQUARE FEET OF SIGN AREA AND TO BE FIVE (5) FEET HIGH.

NOTE: THE OPTIONAL PROVISION REGARDING SIGNS IS AN ADDITION/MODIFICATION TO THE STANDARDS FOR SIGNS IN THE MUDD DISTRICT AND IS TO BE USED WITH THE REMAINDER OF MUDD STANDARDS FOR SIGNS NOT MODIFIED BY THESE OPTIONAL PROVISIONS.

3. PERMITTED USES, DEVELOPMENT AREA LIMITATIONS:
a. FOR EASE OF REFERENCE, THE REZONING PLAN SETS FORTH TWO (2) DEVELOPMENT AREAS AS GENERALLY DEPICTED ON THE TECHNICAL DATA SHEET AS DEVELOPMENT AREAS A AND B (EACH A "DEVELOPMENT AREA" AND COLLECTIVELY THE "DEVELOPMENT AREAS").
b. THE SITE MAY BE DEVELOPED WITH UP TO 250 MULTI-FAMILY RESIDENTIAL DWELLING UNITS AS PERMITTED BY RIGHT AND UNDER PRESCRIBED CONDITIONS IN THE MUDD-O ZONING DISTRICT, TOGETHER WITH ACCESSORY USES ALLOWED IN THE MUDD-O ZONING DISTRICT.

c. WITHIN DEVELOPMENT AREA A NO MORE THAN EIGHT (8) TOWN HOME STYLE UNITS AS GENERALLY DEPICTED ON THE REZONING PLAN WILL BE ALLOWED.
d. EACH OF THESE TOWN HOME UNITS WILL FRONT ON DREXEL PLACE AND WILL HAVE DOORS ORIENTED TOWARD THE STREET AS ILLUSTRATED ON THE ATTACHED BUILDING ELEVATIONS. THE DOORS FROM THE INDIVIDUAL TOWN HOME STYLE UNITS ORIENTED TO DREXEL PLACE MAY NOT BE LOCATED SIDE BY SIDE (GROUPED) AND THE INDIVIDUAL ENTRANCES WILL HAVE ARCHITECTURAL ELEMENTS THAT DEFINE THE ENTRANCE AND MAKE THE ENTRANCES A PROMINENT ELEMENT OF THE ELEVATION.

e. THE TOWN HOME STYLE UNITS WILL BE DESIGNED TO MEET THE STANDARDS FOR A ONE-FAMILY ATTACHED DWELLING UNIT. THIS WILL REQUIRE THAT EACH DWELLING UNIT BE DESIGNED TO HAVE SUB-LOT AS DEFINED BY THE ORDINANCE (THE SIZE OF THE SUB-LOT MAY VARY BUT WILL BE NOT LESS THAN THE AREA UNDER THE UNIT. PRIVATE OPEN SPACE IS NOT REQUIRED TO BE PART OF THE SUB-LOT). IT IS THE PETITIONER'S INTENT TO DESIGN THESE DWELLINGS UNITS TO BE FOR SALE UNITS, HOWEVER, THE UNITS MAY INITIALLY BE OFFERED AS RENTAL UNITS.

4. TRANSPORTATION IMPROVEMENTS AND ACCESS:
1. PROPOSED IMPROVEMENT: THE PETITIONER PLANS TO PROVIDE OR CAUSE TO BE PROVIDED ON ITS OWN OR IN COOPERATION WITH OTHER PARTIES WHO MAY IMPLEMENT PORTIONS OF THE IMPROVEMENT. THE IMPROVEMENT SET FORTH BELOW TO BENEFIT OVERALL TRAFFIC PATTERNS THROUGHOUT THE AREA IN ACCORDANCE WITH THE FOLLOWING IMPLEMENTATION PROVISIONS:

THE FOLLOWING TRANSPORTATION IMPROVEMENT IS ILLUSTRATED ON SHEET R2-2 OF THE REZONING PLAN. THE ILLUSTRATION ON SHEET R2-2 IS TO BE USED IN CONJUNCTION WITH THE FOLLOWING NOTES TO DETERMINE THE EXTENT OF THE PROPOSED IMPROVEMENT. THE FOLLOWING ROADWAY IMPROVEMENT WILL BE MADE BY THE PETITIONER AS PART OF THE REDEVELOPMENT OF THE SITE AS PROPOSED BY THE REZONING PLAN:
a. EXTEND THE EXISTING EASTBOUND LEFT TURN LANE STORAGE ON WOODLAWN ROAD AT PARK ROAD FROM 135 FEET TO 640 FEET, WITH A 75-FOOT BAY TAPER. THIS LEFT TURN LANE EXTENSION WILL PROVIDE THE MELROSE PLACE SITE WITH 125 FEET OF EASTBOUND LEFT TURN STORAGE. THIS IMPROVEMENT WILL REQUIRE WIDENING ON THE NORTH (SITE) SIDE OF WOODLAWN ROAD.

7. PARKING:
a. A MINIMUM OF 1.0 PARKING SPACE PER DWELLING UNIT WILL BE PROVIDED.
8. SIGNAGE:
a. SIGNAGE AS ALLOWED BY THE ORDINANCE AND BY THE OPTIONAL PROVISIONS LISTED ABOVE MAY BE PROVIDED.

9. LIGHTING:
a. ALL NEW ATTACHED AND DETACHED LIGHTING SHALL BE FULLY SHIELDED DOWNWARDLY DIRECTED AND FULL CUT OFF FIXTURE TYPE LIGHTING EXCLUDING LOWER DECORATIVE LIGHTING THAT MAY BE INSTALLED ALONG THE DRIVEWAYS, SIDEWALKS, AND PARKING AREAS.
b. DETACHED LIGHTING ON THE SITE, EXCEPT STREET LIGHTS LOCATED ALONG PUBLIC

b. IF PERMITTED BY NCDOT AND CDOT THE PETITIONER WILL INSTALL A PEDESTRIAN REFUGE ISLAND WITH WOODLAWN ROAD AS PART OF THE EXTENSION OF THE LEFT TURN LANE. THE EXACT LOCATION OF THE PEDESTRIAN REFUGE ISLAND WILL BE COORDINATED WITH CDOT AND NCDOT DURING THE URBAN REVIEW PROCESS FOR THE SITE.

11. STANDARDS, PHASING AND OTHER PROVISIONS.

a. CDOT/NCDOT STANDARDS. ALL OF THE FOREGOING PUBLIC ROADWAY IMPROVEMENTS WILL BE SUBJECT TO THE STANDARDS AND CRITERIA OF CDOT AND NCDOT AS APPLICABLE. IT IS UNDERSTOOD THAT SUCH IMPROVEMENTS MAY BE UNDERTAKEN BY THE PETITIONER ON ITS OWN OR IN CONJUNCTION WITH OTHER DEVELOPMENT OR ROADWAY PROJECTS TAKING PLACE WITHIN THE AREA. BY WAY OF A PRIVATE/PUBLIC PARTNERSHIP EFFORT OR OTHER PUBLIC SECTOR PROJECT SUPPORT, THE PETITIONER WILL BE ALLOWED TO OBTAIN A CERTIFICATE OF OCCUPANCY FOR THE PROPOSED MULTI-FAMILY BUILDING LOCATED WITH DEVELOPMENT AREA B UPON THE SUBSTANTIAL COMPLETION OF THE IMPROVEMENTS LISTED ABOVE. THE FOUR (4) SINGLE-FAMILY HOMES LOCATED IN DEVELOPMENT AREA A MAY BE CONSTRUCTED AND OCCUPIED WITHOUT THE CONSTRUCTION OF THE IMPROVEMENTS LISTED ABOVE.

b. SUBSTANTIAL COMPLETION. REFERENCE TO "SUBSTANTIAL COMPLETION" FOR CERTAIN IMPROVEMENTS AS SET FORTH IN THE PROVISIONS OF SECTION 4.1.A. ABOVE SHALL MEAN COMPLETION OF THE ROADWAY IMPROVEMENTS IN ACCORDANCE WITH THE STANDARDS SET FORTH IN SECTION 4.1.A ABOVE PROVIDED, HOWEVER, IN THE EVENT THE ROADWAY IMPROVEMENT IS NOT COMPLETED AT THE TIME THAT THE PETITIONER SEEKS TO OBTAIN A CERTIFICATE OF OCCUPANCY FOR THE PROPOSED BUILDING WITHIN DEVELOPMENT AREA B IN CONNECTION WITH RELATED DEVELOPMENT DESCRIBED ABOVE, THEN THE PETITIONER WILL WORK WITH CITY STAFF TO DETERMINE A PROCESS TO ALLOW THE ISSUANCE OF CERTIFICATES OF OCCUPANCY FOR THE APPLICABLE BUILDING, AND IN SUCH EVENT THE PETITIONER MAY BE ASKED TO POST A LETTER OF CREDIT OR A BOND FOR ANY IMPROVEMENT NOT IN PLACE AT THE TIME SUCH A CERTIFICATE OF OCCUPANCY IS ISSUED TO SECURE COMPLETION OF THE APPLICABLE IMPROVEMENTS.

c. RIGHT-OF-WAY AVAILABILITY. IT IS UNDERSTOOD THAT SOME OF THE PUBLIC ROADWAY IMPROVEMENT REFERENCED IN SUBSECTION A ABOVE MAY NOT BE POSSIBLE WITHOUT THE ACQUISITION OF ADDITIONAL RIGHT OF WAY. IF AFTER THE EXERCISE OF DILIGENT GOOD FAITH EFFORTS OVER A MINIMUM OF A 90 DAY PERIOD, THE PETITIONER IS UNABLE TO ACQUIRE ANY LAND NECESSARY TO PROVIDE FOR ANY SUCH ADDITIONAL RIGHT OF WAY UPON COMMERCIALLY REASONABLE TERMS AND AT MARKET PRICES, THEN CDOT, THE CITY OF CHARLOTTE ENGINEERING DIVISION OR OTHER APPLICABLE AGENCY, DEPARTMENT OR GOVERNMENTAL BODY AGENCIES, AT THE DISCRETION OF ANY SUCH LAND. IN SUCH EVENT, THE PETITIONER SHALL REIMBURSE THE APPLICABLE AGENCY, DEPARTMENT OR GOVERNMENTAL BODY FOR THE COST OF ANY SUCH ACQUISITION PROCEEDINGS INCLUDING COMPENSATION PAID BY THE APPLICABLE AGENCY, DEPARTMENT OR GOVERNMENTAL BODY FOR ANY SUCH LAND AND THE EXPENSES OF SUCH PROCEEDINGS. FURTHERMORE, IN THE EVENT PUBLIC ROADWAY IMPROVEMENT REFERENCED IN SUBSECTION A ABOVE IS DELAYED BECAUSE OF DELAYS IN THE ACQUISITION OF ADDITIONAL RIGHT-OF-WAY AS CONTEMPLATED HEREIN AND SUCH DELAY EXTENDS BEYOND THE TIME THAT THE PETITIONER SEEKS TO OBTAIN A CERTIFICATE OF OCCUPANCY FOR BUILDING(S) ON THE SITE IN CONNECTION WITH RELATED DEVELOPMENT DESCRIBED ABOVE, THEN THE PETITIONER WILL WORK WITH CITY STAFF TO DETERMINE A PROCESS TO ALLOW THE ISSUANCE OF CERTIFICATES OF OCCUPANCY FOR THE APPLICABLE BUILDING, PROVIDED, HOWEVER, PETITIONER CONTINUES TO EXERCISE GOOD FAITH EFFORTS TO COMPLETE THE APPLICABLE ROADWAY IMPROVEMENT. IN SUCH EVENT THE PETITIONER MAY BE ASKED TO POST A LETTER OF CREDIT OR A BOND FOR ANY IMPROVEMENT NOT IN PLACE AT THE TIME SUCH A CERTIFICATE OF OCCUPANCY IS ISSUED TO SECURE COMPLETION OF THE APPLICABLE IMPROVEMENT.

III. ACCESS.

a. ACCESS TO THE SITE WILL BE FROM WOODLAWN ROAD AND DREXEL PLACE AS GENERALLY DEPICTED ON THE REZONING PLAN, SUBJECT TO ADJUSTMENTS AS SET FORTH BELOW.

b. THE ACCESS THROUGH THE SITE FROM DREXEL PLACE TO WOODLAWN ROAD WILL BE PROVIDED WITH A GATE(S) AS GENERALLY DEPICTED ON THE REZONING PLAN SO THAT ONLY VEHICLES OR PERSONS REQUIRED FOR OR APPROVAL BY THE CHARLOTTE DEPARTMENT OF TRANSPORTATION (CDOT) IN ACCORDANCE WITH PUBLISHED STANDARDS SO LONG AS THE STREET NETWORK SET FORTH ON THE REZONING PLAN IS NOT MATERIALLY ALTERED AND SHALL COMPLY WITH SECTION 6 OF THE ZONING ORDINANCE.

c. THE ALIGNMENT OF THE VEHICULAR CIRCULATION AND DRIVEWAYS MAY BE MODIFIED BY THE PETITIONER TO ACCOMMODATE CHANGES IN TRAFFIC PATTERNS, PARKING LAYOUTS AND ANY ADJUSTMENTS REQUIRED OR APPROVAL BY THE CHARLOTTE DEPARTMENT OF TRANSPORTATION (CDOT) IN ACCORDANCE WITH PUBLISHED STANDARDS SO LONG AS THE STREET NETWORK SET FORTH ON THE REZONING PLAN IS NOT MATERIALLY ALTERED AND SHALL COMPLY WITH SECTION 6 OF THE ZONING ORDINANCE.

5. STREETScape, LANDSCAPING OPEN SPACE AND SCREENING:

a. A 24 FOOT SETBACK AS MEASURED FROM THE FUTURE BACK OF CURB ALONG WOODLAWN ROAD WILL BE PROVIDED AS GENERALLY DEPICTED ON THE REZONING PLAN.
b. A 46 FOOT SETBACK AS MEASURED FROM THE PROPOSED BACK OF CURB ALONG DREXEL PLACE WILL BE PROVIDED AS GENERALLY DEPICTED ON THE REZONING PLAN.

c. AN EIGHT (8) FOOT PLANTING STRIP AND AN EIGHT (8) FOOT SIDEWALK WILL BE PROVIDED ALONG WOODLAWN ROAD AND ALONG DREXEL PLACE WITHIN THE REQUIRED SETBACKS AS GENERALLY DEPICTED ON THE REZONING PLAN.

d. A 20 FOOT LANDSCAPE AREA AND DRAINAGE EASEMENT WILL BE PROVIDED ALONG THE SITES' WESTERN PROPERTY LINE ADJACENT TO THE EXISTING SINGLE-FAMILY HOME FRONTING ON DREXEL PLACE.
e. THE PETITIONER WILL CONSTRUCT A SOLID WOODEN FENCE ALONG THE REAR PROPERTY LINE TO TAX PARCEL # 149-206-29 (MS. JEAN WILLIAMS PROPERTY). ALONG THE SITES' COMMON SIDE PROPERTY LINE WITH TAX PARCEL # 149-206-29 THE PETITIONER WILL PLANT A ROW OF LARGE MATURING EVERGREEN TREES, BUT OUTSIDE OF THE PROPOSED 20 FOOT STORM DRAINAGE EASEMENT.

f. A 10 TO 12 FOOT WIDE LANDSCAPE AREA WILL BE PROVIDED BETWEEN DEVELOPMENT AREA A AND DEVELOPMENT AREA B AS GENERALLY DEPICTED ON THE REZONING PLAN. THIS LANDSCAPE AREA WILL BE PLANTED WITH EVERGREEN SCREENING MATERIAL.

g. URBAN OPEN SPACE WILL BE PROVIDED ON THE SITE AS REQUIRED BY THE ORDINANCE.
h. METER BANKS WILL BE SCREENED WHERE VISIBLE FROM PUBLIC VIEW AT GRADE LEVEL.


i. ROOF TOP HVAC AND RELATED MECHANICAL EQUIPMENT WILL BE SCREENED FROM PUBLIC VIEW AT GRADE LEVEL.

6. GENERAL DESIGN GUIDELINES:
a. THE BUILDING MATERIALS USED ON THE PRINCIPAL BUILDING CONSTRUCTED ON SITE WILL BE A COMBINATION OF PORTIONS OF THE FOLLOWING: BRICK, STONE, PRECAST STONE, PRECAST CONCRETE, SYNTHETIC STONE (NOT ALLOWED ON THE BUILDING ELEVATION FACING DREXEL PLACE), CEMENTITIOUS FIBER BOARD, STUCCO, EIFS (NOT ALLOWED ON THE BUILDING ELEVATION FACING DREXEL PLACE), DECORATIVE BLOCK AND/OR WOOD VINYL OR ALUMINUM AS A BUILDING MATERIAL MAY ONLY BE USED ON WINDOWS, SOFFITS AND ON HANDRAILS/RAILINGS.

b. THE ATTACHED ILLUSTRATIVE BUILDING ELEVATIONS ARE INCLUDED TO REFLECT AN ARCHITECTURAL STYLE AND A QUALITY OF THE BUILDING THAT MAY BE CONSTRUCTED ON THE SITE (THE ACTUAL BUILDING CONSTRUCTED ON THE SITE MAY VARY FROM THESE ILLUSTRATIONS PROVIDED THAT THE DESIGN INTENT IS PRESERVED).

c. FACADES SHALL PROVIDE VISUAL DIVISIONS BETWEEN THE FIRST AND SECOND STORES THROUGH ARCHITECTURAL MEANS SUCH AS COURSES, AWNINGS, OR A CHANGE IN PRIMARY FACADE MATERIALS OR COLORS.

d. THE COLOR OF MASONRY MATERIALS USED ON THE BUILDING FACADE OF THE BUILDING CONSTRUCTED WITHIN DEVELOPMENT AREA A WILL BE COMPATIBLE/SIMILAR TO THE COLOR OF THE EXISTING MASONRY MATERIALS USED ON THE HOMES ON DREXEL PLACE.

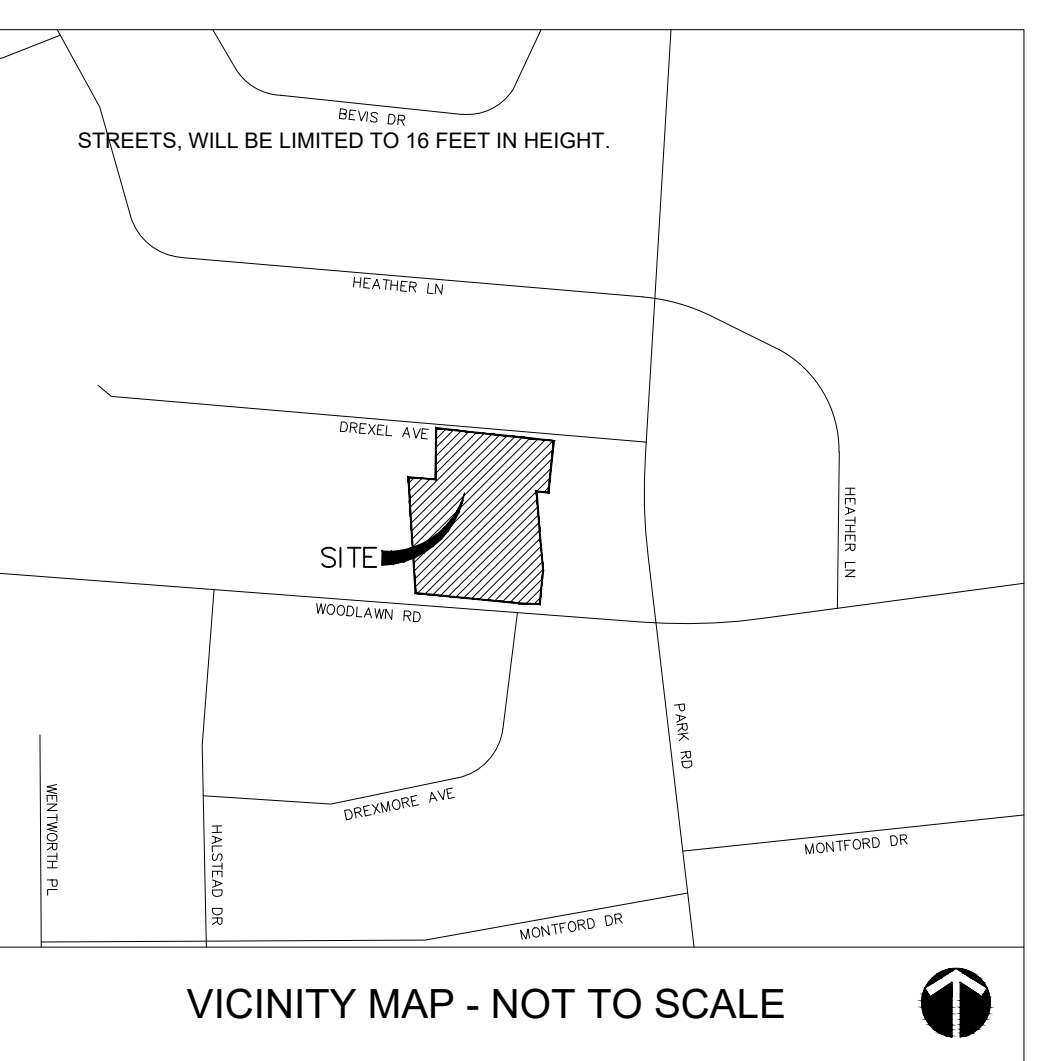

VICINITY MAP - NOT TO SCALE

KEY MAP

10. CATS PASSENGER WAITING PAD.

a. THE PETITIONER WILL CONSTRUCT ALONG THE SITE'S FRONTAGE ON WOODLAWN ROAD A CATS PASSENGER WAITING PAD PER CHARLOTTE LAND DEVELOPMENT STANDARD 60.09A. THE LOCATION OF THE WAITING PAD WILL BE DETERMINED IN CONJUNCTION WITH THE DURING THE MUDD APPROVAL PROCESS. THE PETITIONER MAY ELECT TO CONSTRUCT A BICYCLE RACK AS PART OF THE CONSTRUCTION OF THE WAITING PAD.

10. AMENDMENTS TO THE REZONING PLAN:

a. FUTURE AMENDMENTS TO THE REZONING PLAN (WHICH INCLUDES THESE DEVELOPMENT STANDARDS) MAY BE APPLIED FOR BY THE THEN OWNER OR OWNERS OF THE APPLICABLE DEVELOPMENT AREA PORTION OF THE SITE AFFECTED BY SUCH AMENDMENT IN ACCORDANCE WITH THE PROVISIONS HEREIN AND OF CHAPTER 6 OF THE ORDINANCE.

11. BINDING EFFECT OF THE REZONING APPLICATION:

a. IF THIS REZONING PETITION IS APPROVED, ALL CONDITIONS APPLICABLE TO THE DEVELOPMENT OF THE SITE IMPOSED UNDER THE REZONING PLAN WILL, UNLESS AMENDED IN THE MANNER PROVIDED HEREIN AND UNDER THE ORDINANCE, BE BINDING UPON AND INURE TO THE BENEFIT OF THE PETITIONER AND SUBSEQUENT OWNERS OF THE SITE OR DEVELOPMENT AREAS, AS APPLICABLE, AND THEIR RESPECTIVE HEIRS, DEVISEES, PERSONAL REPRESENTATIVES, SUCCESSORS IN INTEREST OR ASSIGNS.

1351 WOODLAWN APARTMENTS ADMINISTRATIVE AMENDMENT

1019320

REVISION / ISSUANCE

Table with 3 columns: NO., DESCRIPTION, DATE. Row 1: 1, ADMIN. AMENDMENT SUBMITTAL, 01/09/2020

DESIGNED BY: NYG DRAWN BY: NYG CHECKED BY: LDI

VERT: HORIZ:

SHEET TITLE

TECHNICAL DATA SHEET

SHEET NUMBER



KEY MAP

SCALE

PROJECT

**1351 WOODLAWN  
 APARTMENTS  
 ADMINISTRATIVE  
 AMENDMENT**

LANDDESIGN PROJ# 1019320

**REVISION / ISSUANCE**

NO.	DESCRIPTION	DATE
1	ADMIN. AMENDMENT SUBMITTAL	01/09/2020

DESIGNED BY:  
 DRAWN BY: NYG  
 CHECKED BY: LDI

SCALE NORTH




VERT:  
 HORZ:

SHEET TITLE


**SCHEMATIC SITE DESIGN**

SHEET NUMBER

**L-2.00**

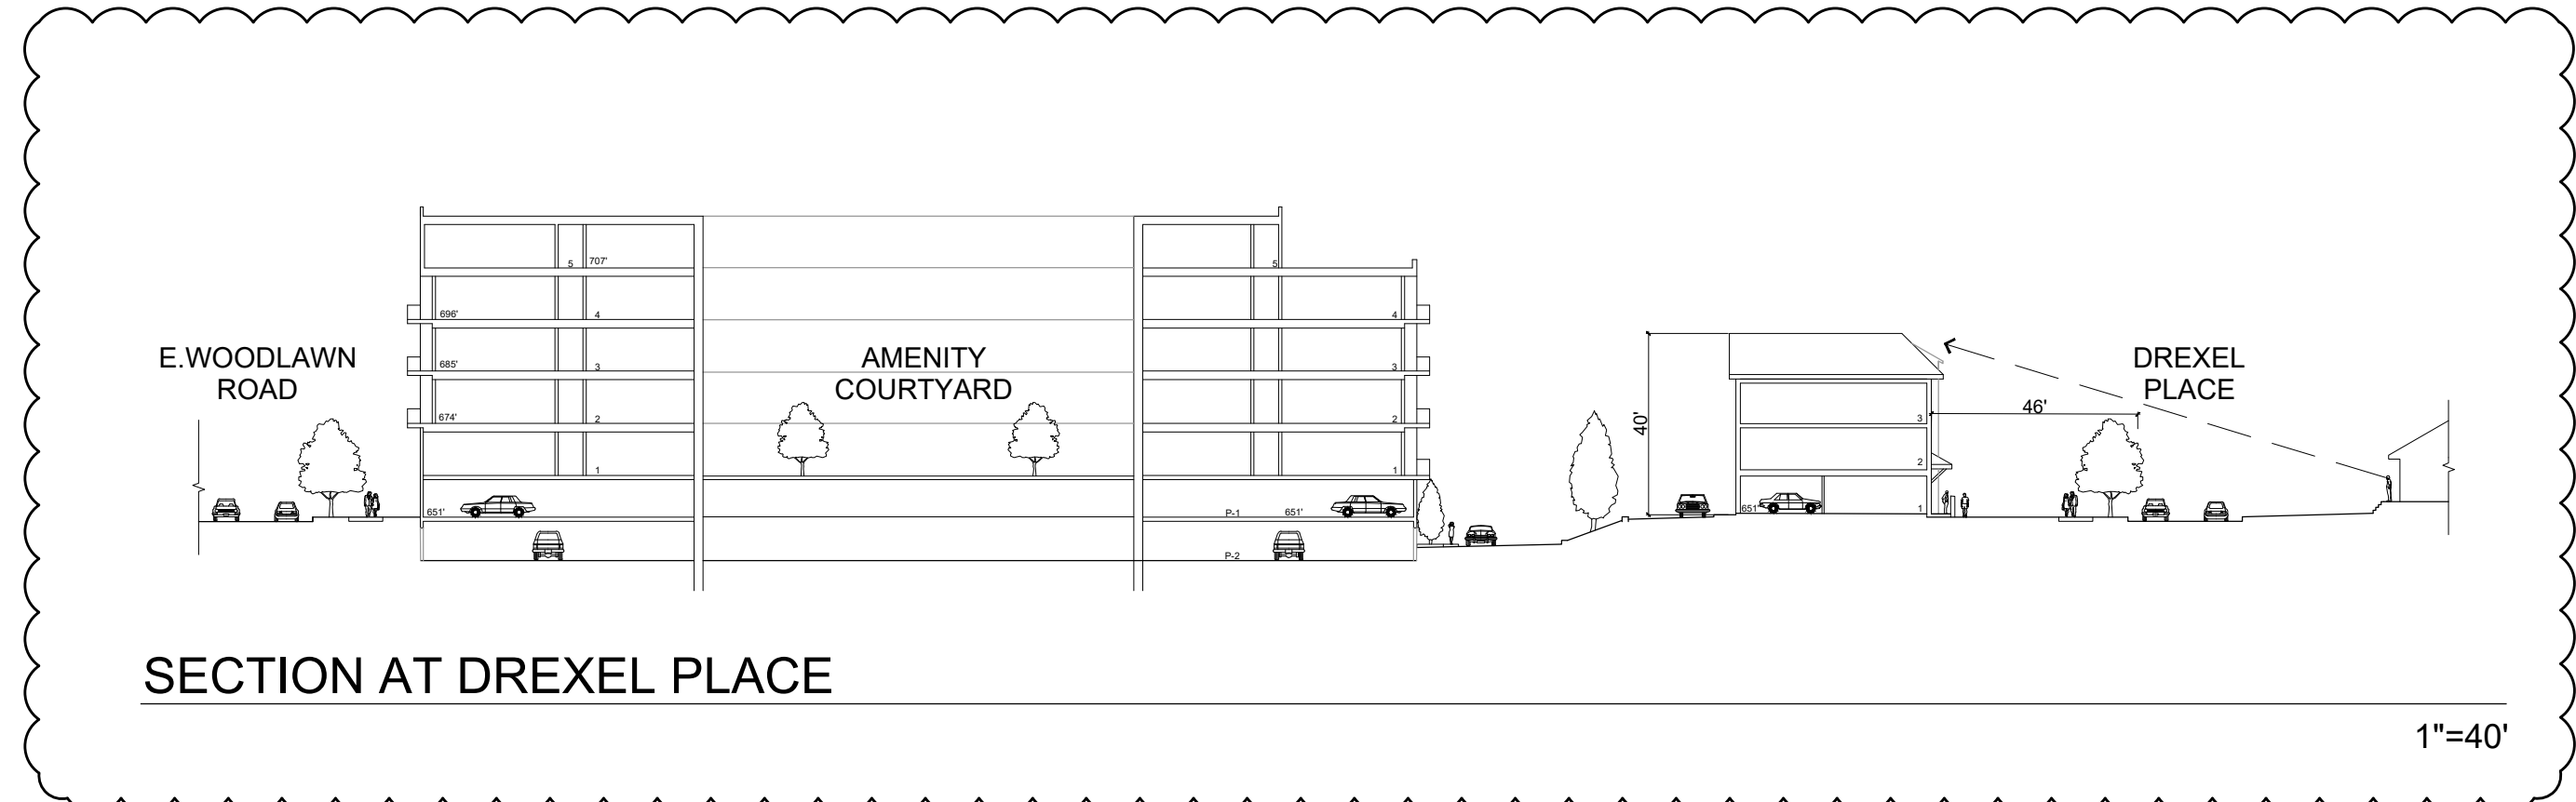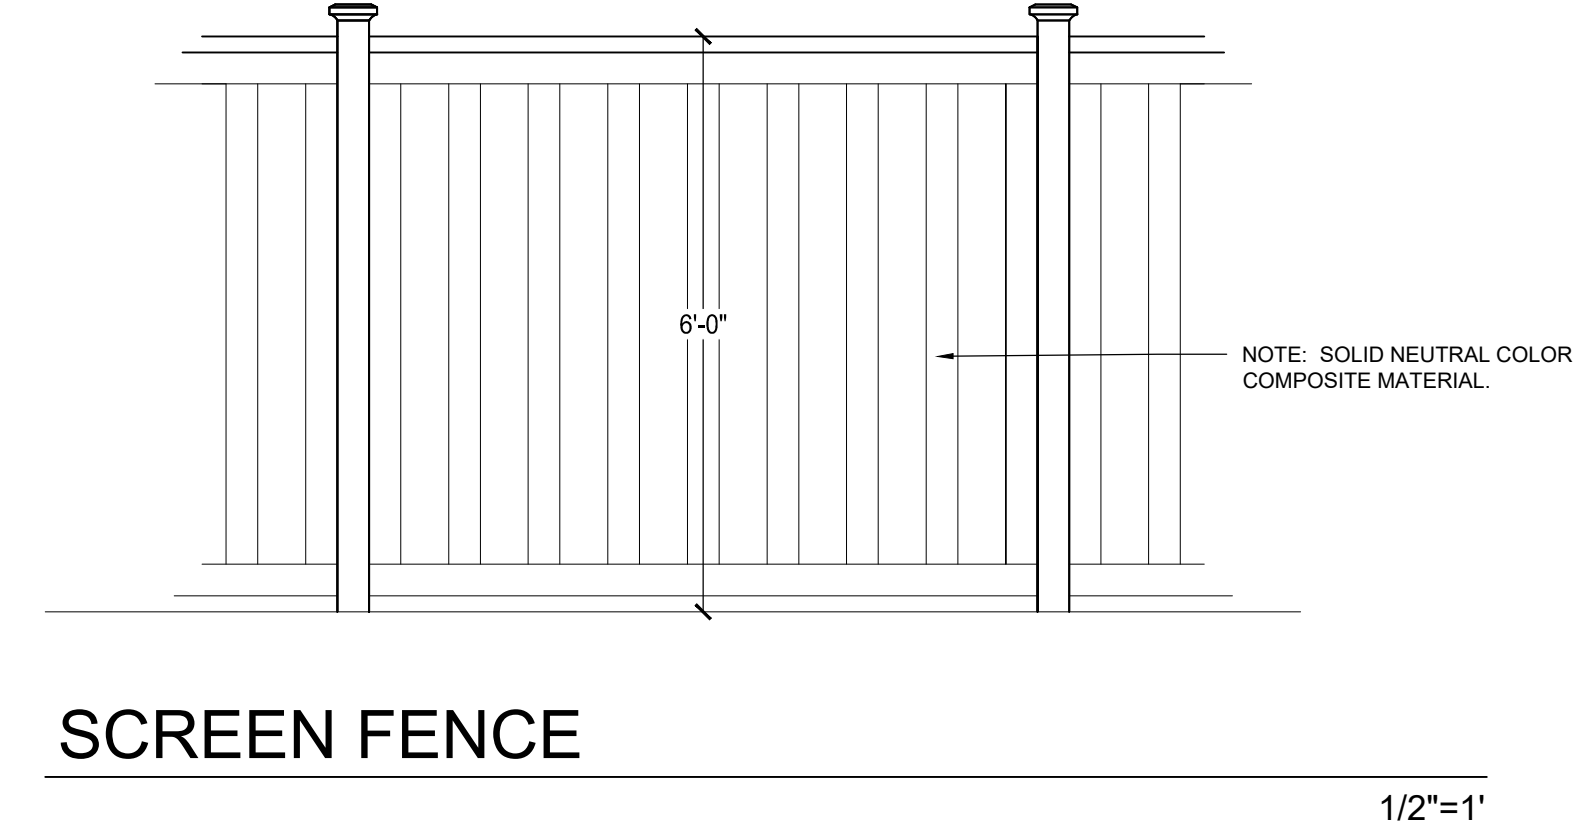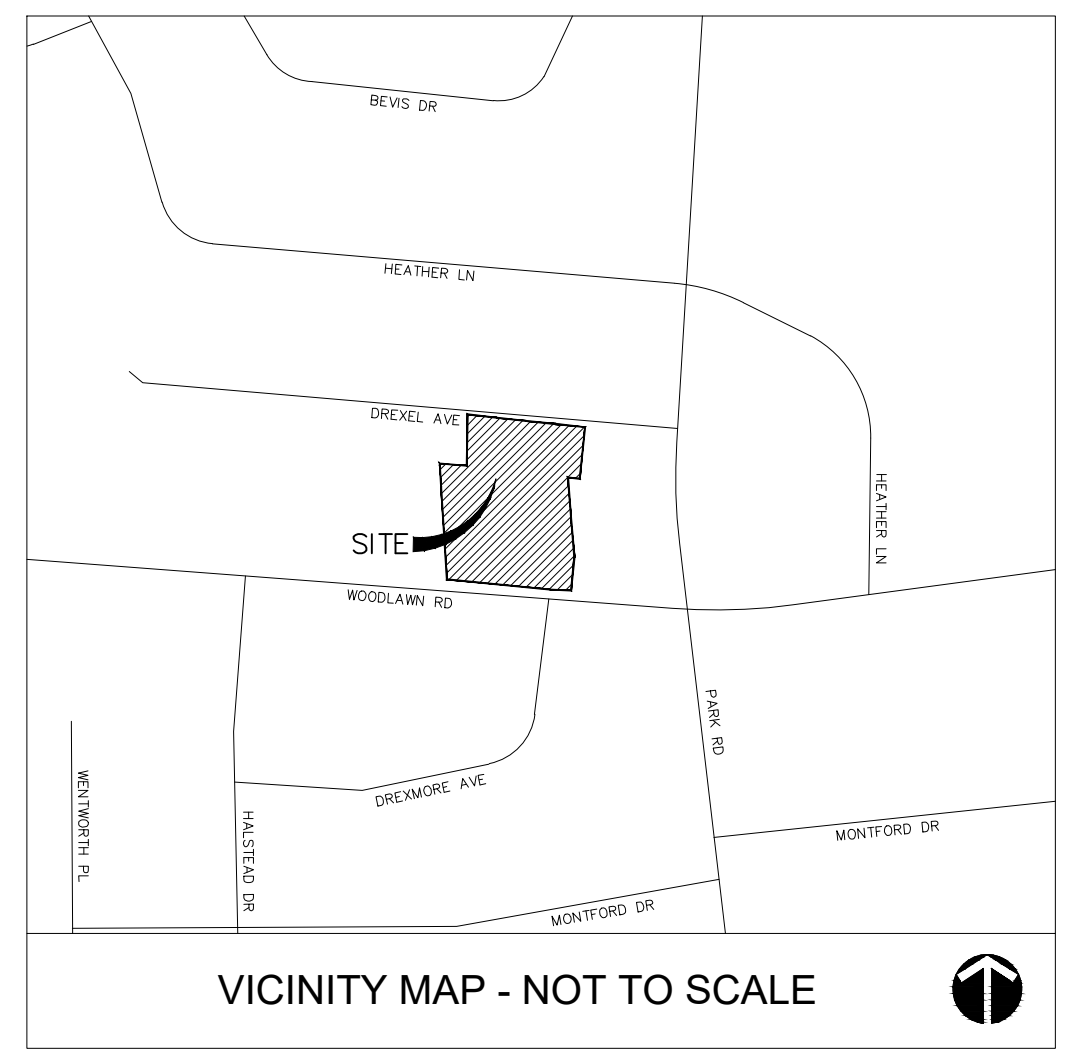


**TREE SAVE**  
 DEVELOPMENT AREA A = .82 AC./35,719 SF  
 REQUIRED TREE SAVE = 35,719 (.15) = 5,358 SF  
 PROVIDED TREE SAVE = 6,861 SF

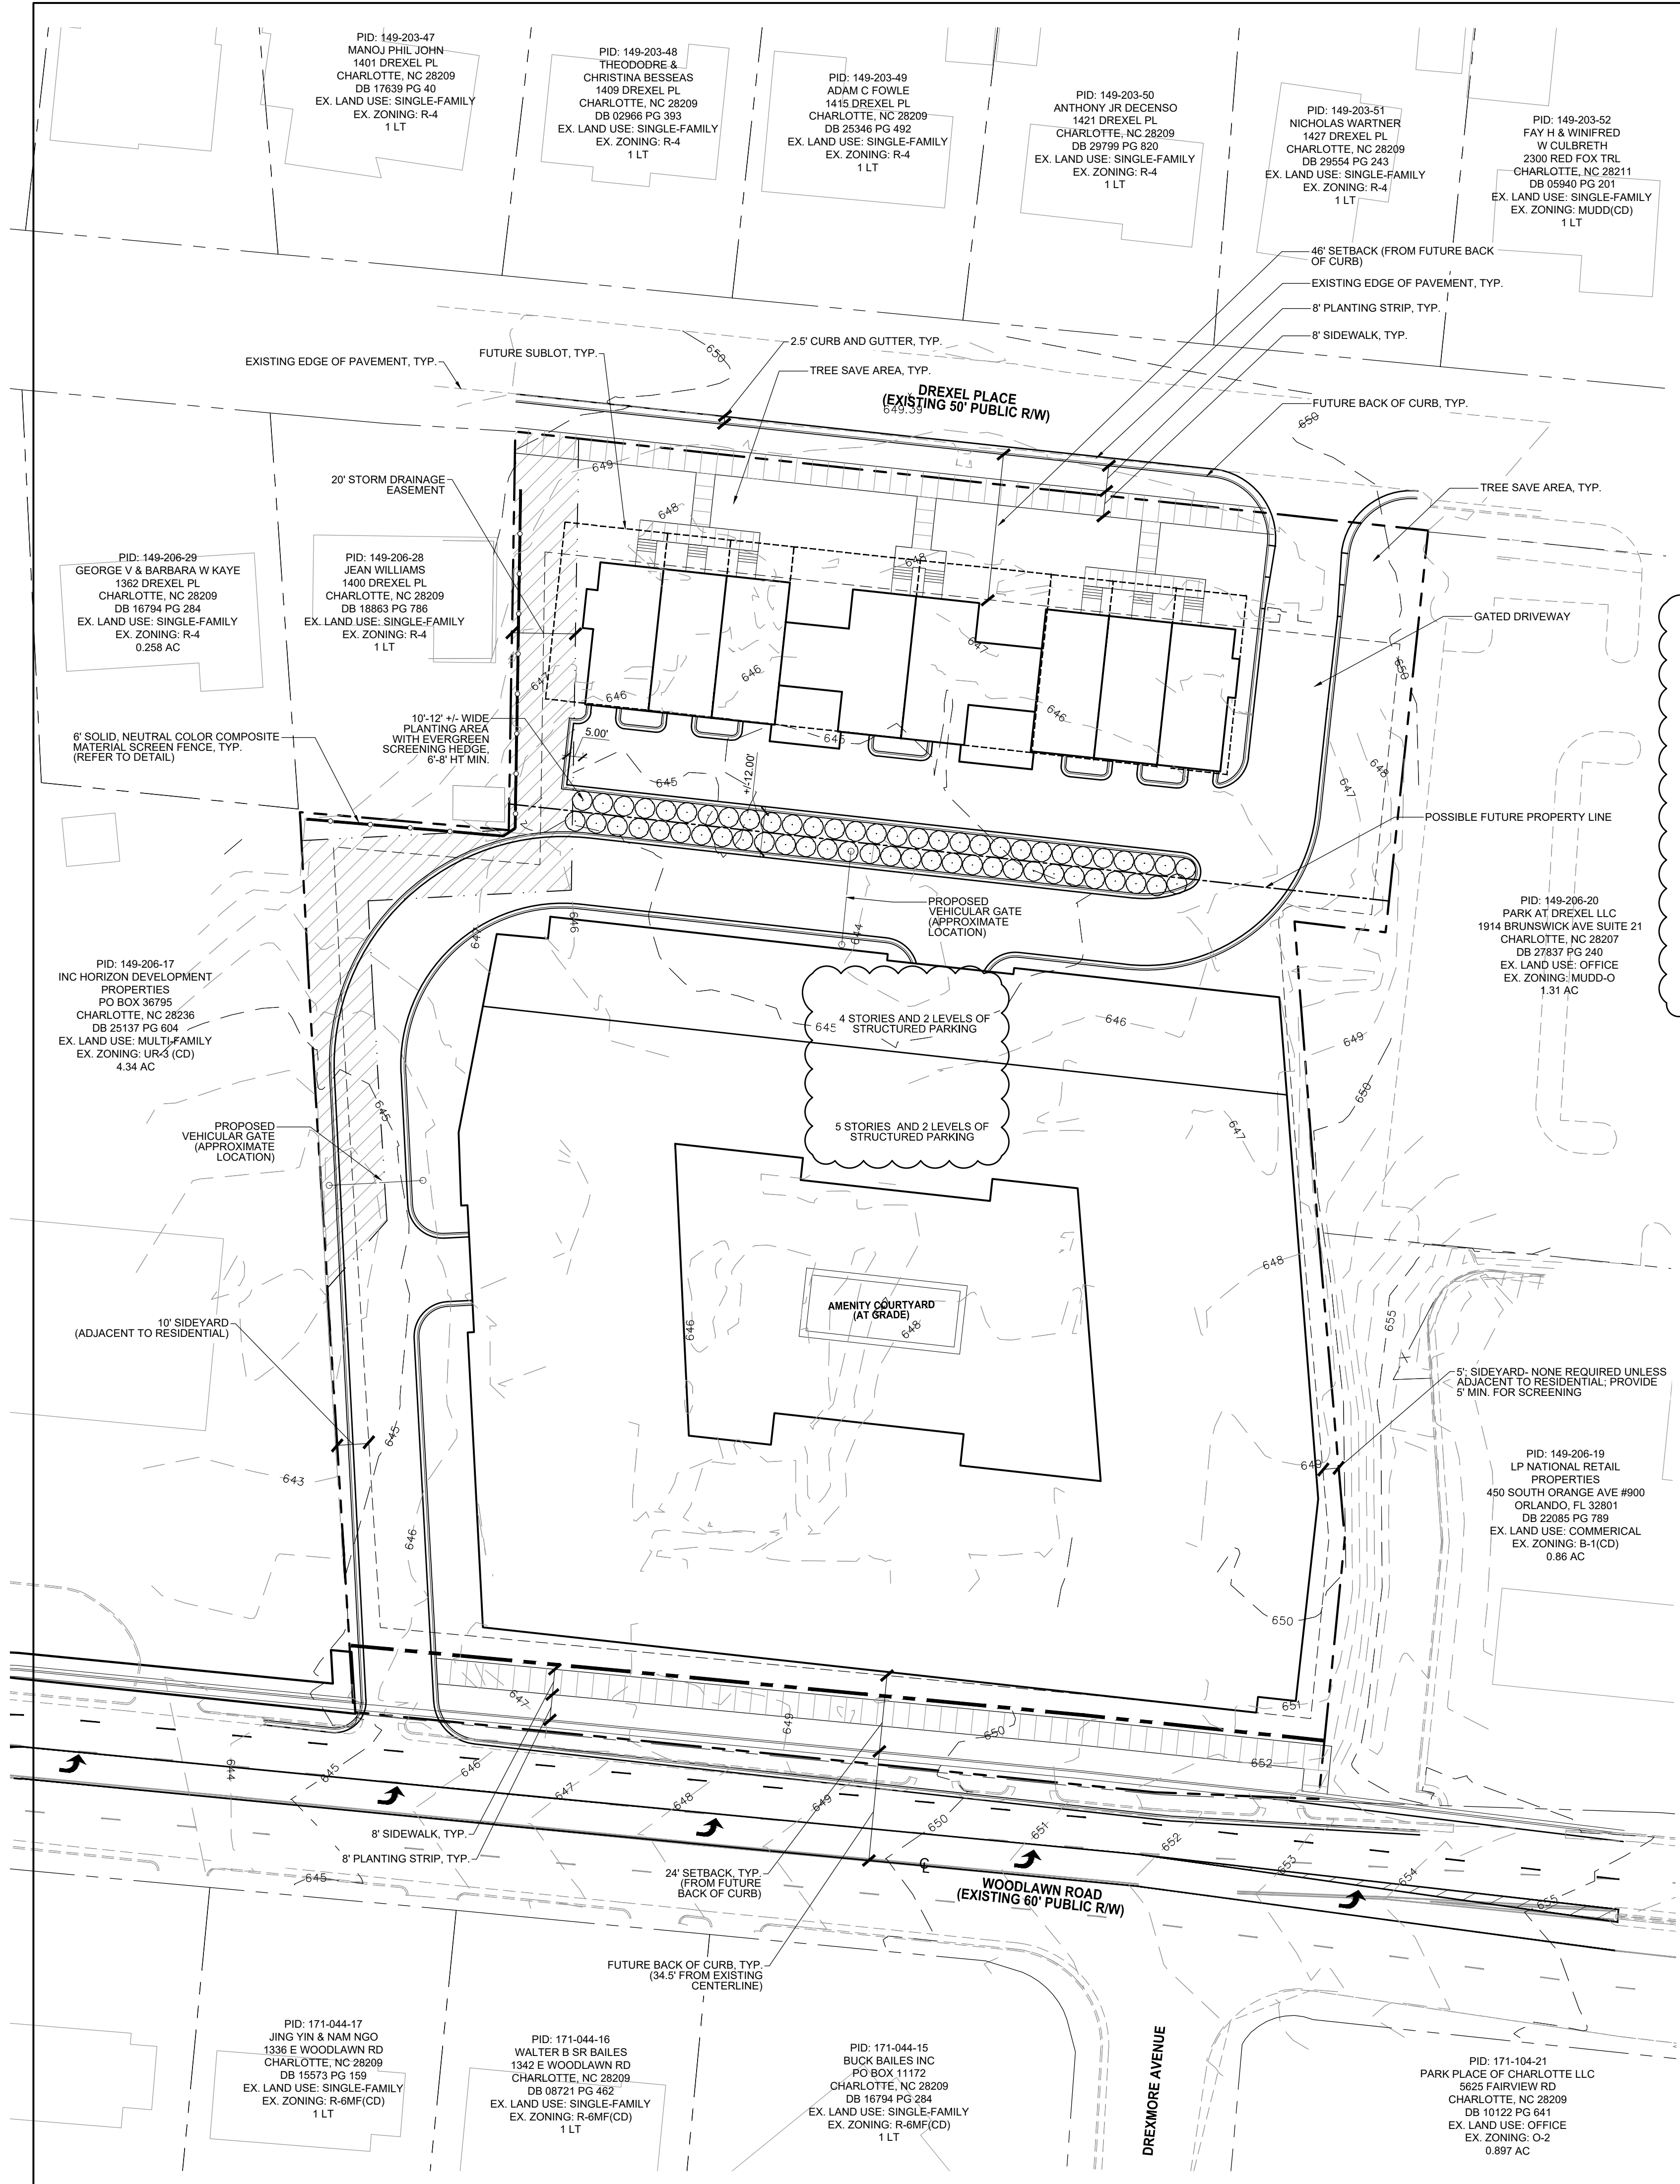

**Attached to Administrative  
 Approval**

*Solomon A. Fortune* \$  
**Solomon A. Fortune**

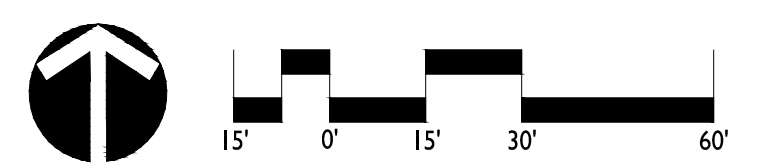



COMPASS-  
 CHARLOTTE 1031, LLC

KEY MAP

SEAL

PROJECT

**1351 WOODLAWN  
 APARTMENTS  
 ADMINISTRATIVE  
 AMENDMENT**

LANDESIGN PROJ.# 1019320

REVISION / ISSUANCE

NO.	DESCRIPTION	DATE
1	ADMIN AMENDMENT SUBMITTAL	01/09/2020

DESIGNED BY:  
 DRAWN BY: NYG  
 CHECKED BY: LDI

SCALE: NORTH

VERT:  
 HORZ:

SHEET TITLE  
**ARCHITECTURAL  
 ELEVATIONS**

SHEET NUMBER

**L-3.00**



**WOODLAWN RD. ELEVATION**

**FINISHES LEGEND**

1. BRICK/MASONRY VENEER
2. FIBER CEMENT LAP SIDING/PANELS
3. GLAZING
4. PREFINISHED MTL RAILING
5. ACCENT PANELS



**MELROSE PLACE**

CHARLOTTE, NC

**FINISHES LEGEND**


1. BRICK/MASONRY VENEER
2. FIBER CEMENT SIDING/PANELS
3. ASPHALT SHINGLES
4. GLAZING
5. PREFINISHED MTL. RAILING

**DREXEL AVE. ELEVATION**

This graphic is for illustrative purposes only and is subject to change.

Attached to Administrative  
 Approval

*Solomon A. Fortune* **Solomon A. Fortune**

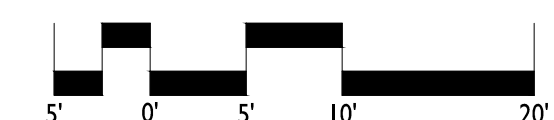



COMPASS-  
CHARLOTTE 1031, LLC

KEY MAP

SEAL

PROJECT

**1351 WOODLAWN  
APARTMENTS  
ADMINISTRATIVE  
AMENDMENT**

LANDESIGN PROJ.# 1019320

REVISION / ISSUANCE

NO.	DESCRIPTION	DATE

DESIGNED BY:  
DRAWN BY: NYG  
CHECKED BY: LDI

SCALE: NORTH

VERT:  
HORZ:

SHEET TITLE

ARCHITECTURAL  
ELEVATIONS

SHEET NUMBER

L-3.00



**WOODLAWN RD. ELEVATION**



**DREXEL AVE. ELEVATION**

This graphic is for illustrative purposes only and is subject to change.

**FINISHES LEGEND**

- 1. BRICK/MASONRY VENEER
- 2. FIBER CEMENT LAP SIDING/PANELS
- 3. GLAZING
- 4. PREFINISHED MTL RAILING
- 5. ACCENT PANELS

**FINISHES LEGEND**

- 1. BRICK/MASONRY VENEER
- 2. FIBER CEMENT SIDING/PANELS
- 3. ASPHALT SHINGLES
- 4. GRAZING
- 5. PREFINISHED MTL. RAILING

Attached to Administrative

Approval

*Solomon A. Fortune* *SAF*  
**Solomon A. Fortune**



**MELROSE PLACE**

CHARLOTTE, NC

