



\* 0 0 B R E A K 0 0 \*



ADVANCED  
IMAGING  
SYSTEMS

www.aisimc.com

An Information  
Management Company

# City of Charlotte – Planning Dept. Scanning Rezoning Files


Petition # \_\_\_\_\_

## Document type:

- Applications
- Correspondence
- Department Comments
- Land Use Consistency
  - Mail Info
  - Mapping
  - Other
- Site Plans



\* 0 0 B R E A K 0 0 \*

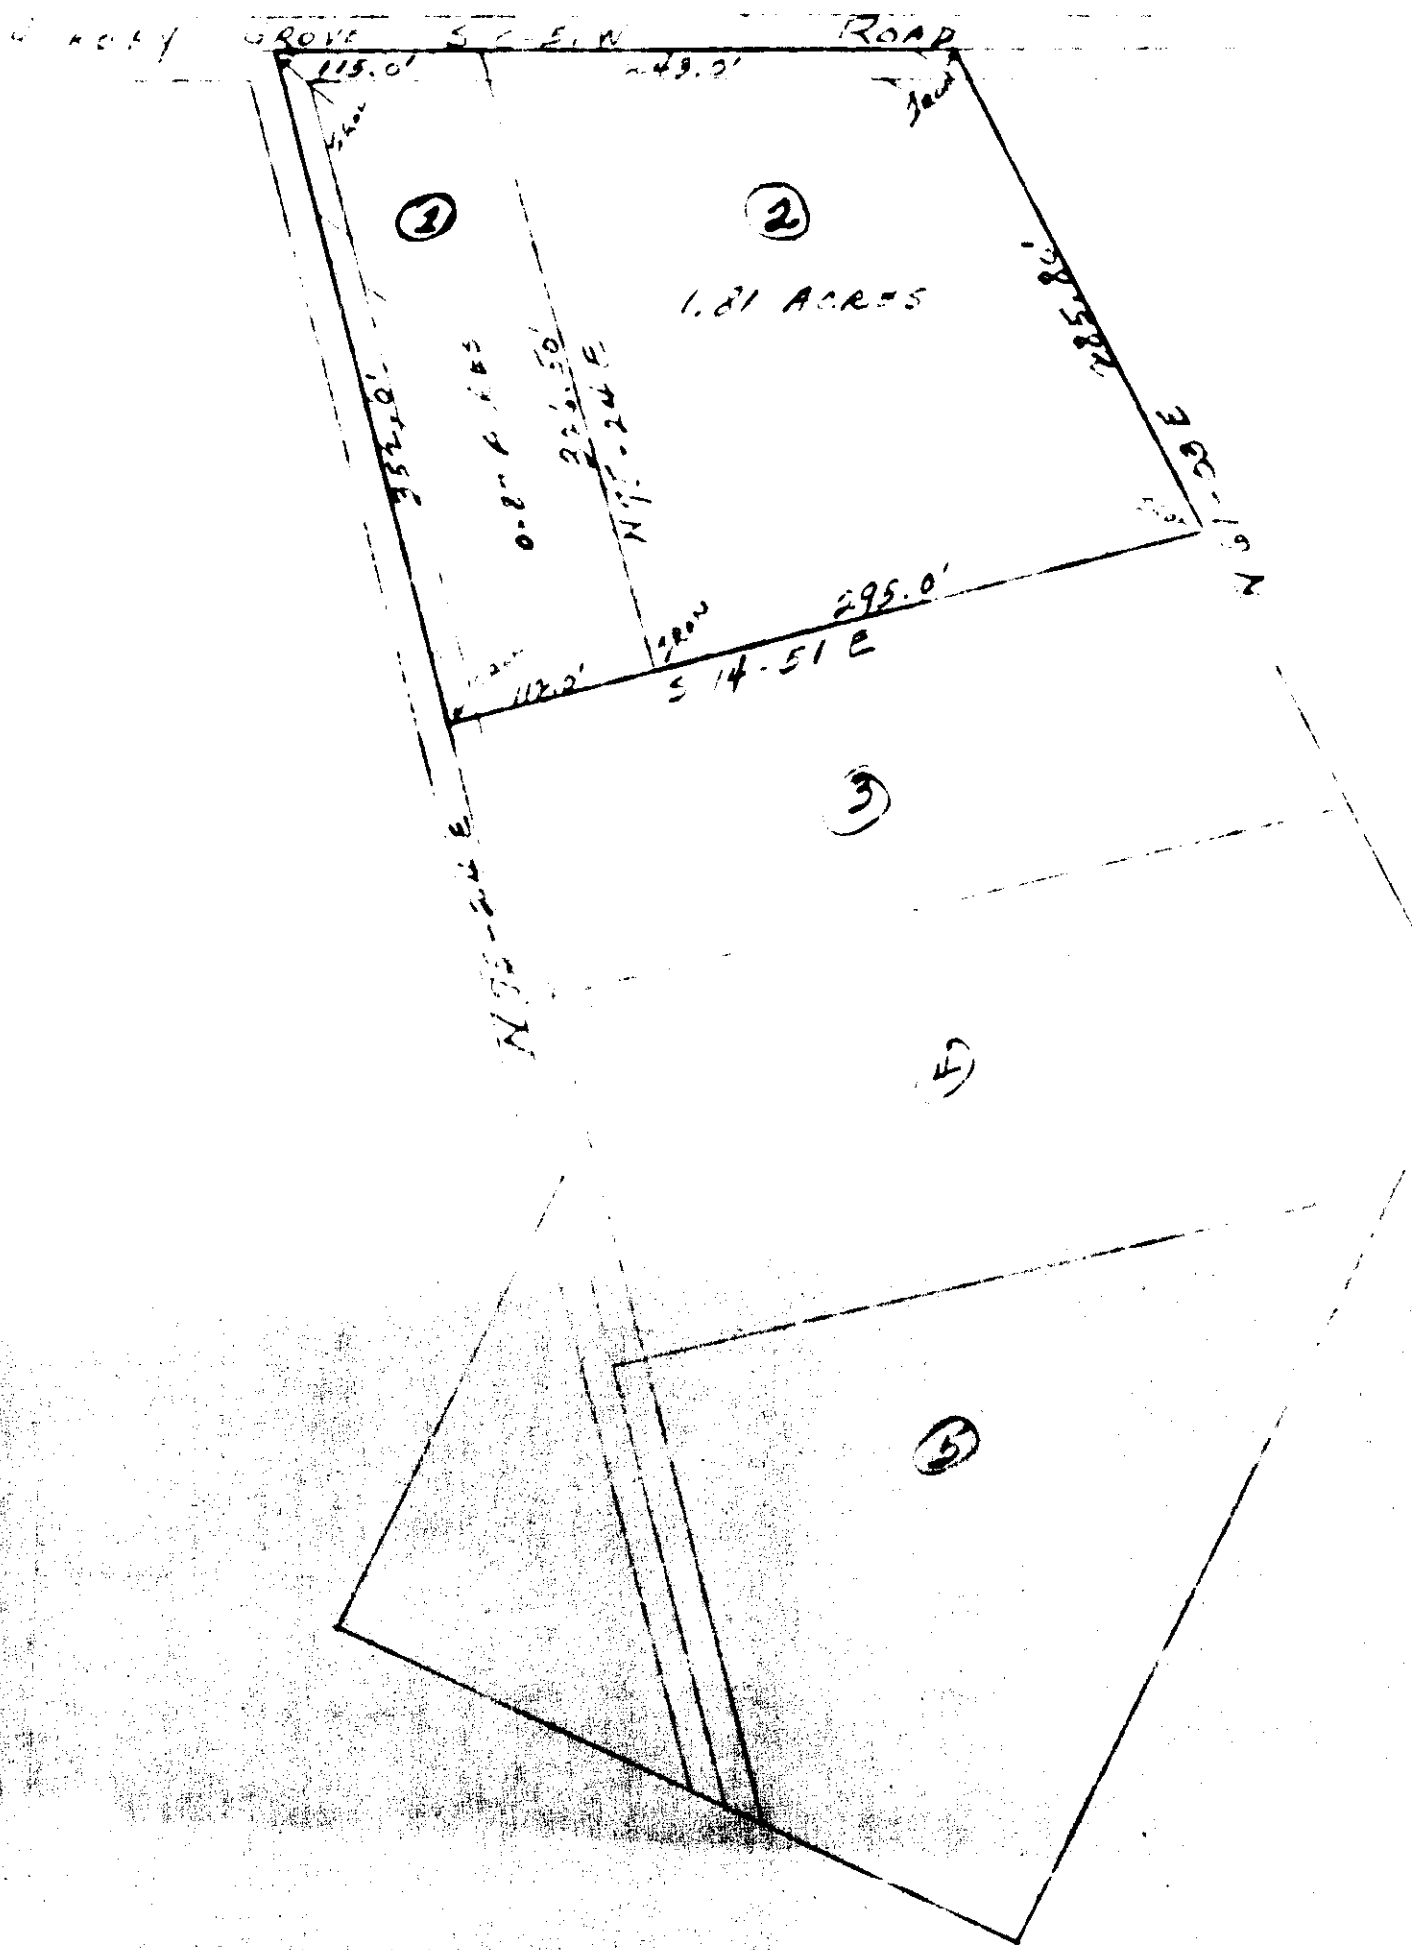

**MAP SHOWING**

A part of Mrs. Julia W. Wolfe Estate Property  
 On Hickory Grove Road, 6 miles N. E. of Charlotte  
 Mecklenburg County, N. C. - Map & Survey by Jerry Respass  
 Scale 1" = 100' Dated Dec. 17, 1937

This map recorded in the Mecklenburg County Public  
 Registry in Book 1487 at page 533