



* 0 0 B R E A K 0 0 *



**ADVANCED
IMAGING
SYSTEMS**

www.aisimc.com

An Information
Management Company

City of Charlotte – Planning Dept. Scanning Rezoning Files

Petition # 86-100

Document type:

- Applications
- Correspondence
- Department Comments
- Land Use Consistency
 - Mail Info
 - Mapping
 - Other
- Site Plans



* 0 0 B R E A K 0 0 *


PETITIONER Schurgin Development Corporation

PETITION NO. 86-100

HEARING DATE 9-15-86

ZONING CLASSIFICATION, EXISTING R-9, B-2
B-2(CD) REQUESTED B-1SCD

LOCATION A 26.9 acre site located on Independence Boulevard north
of Idlewild Road

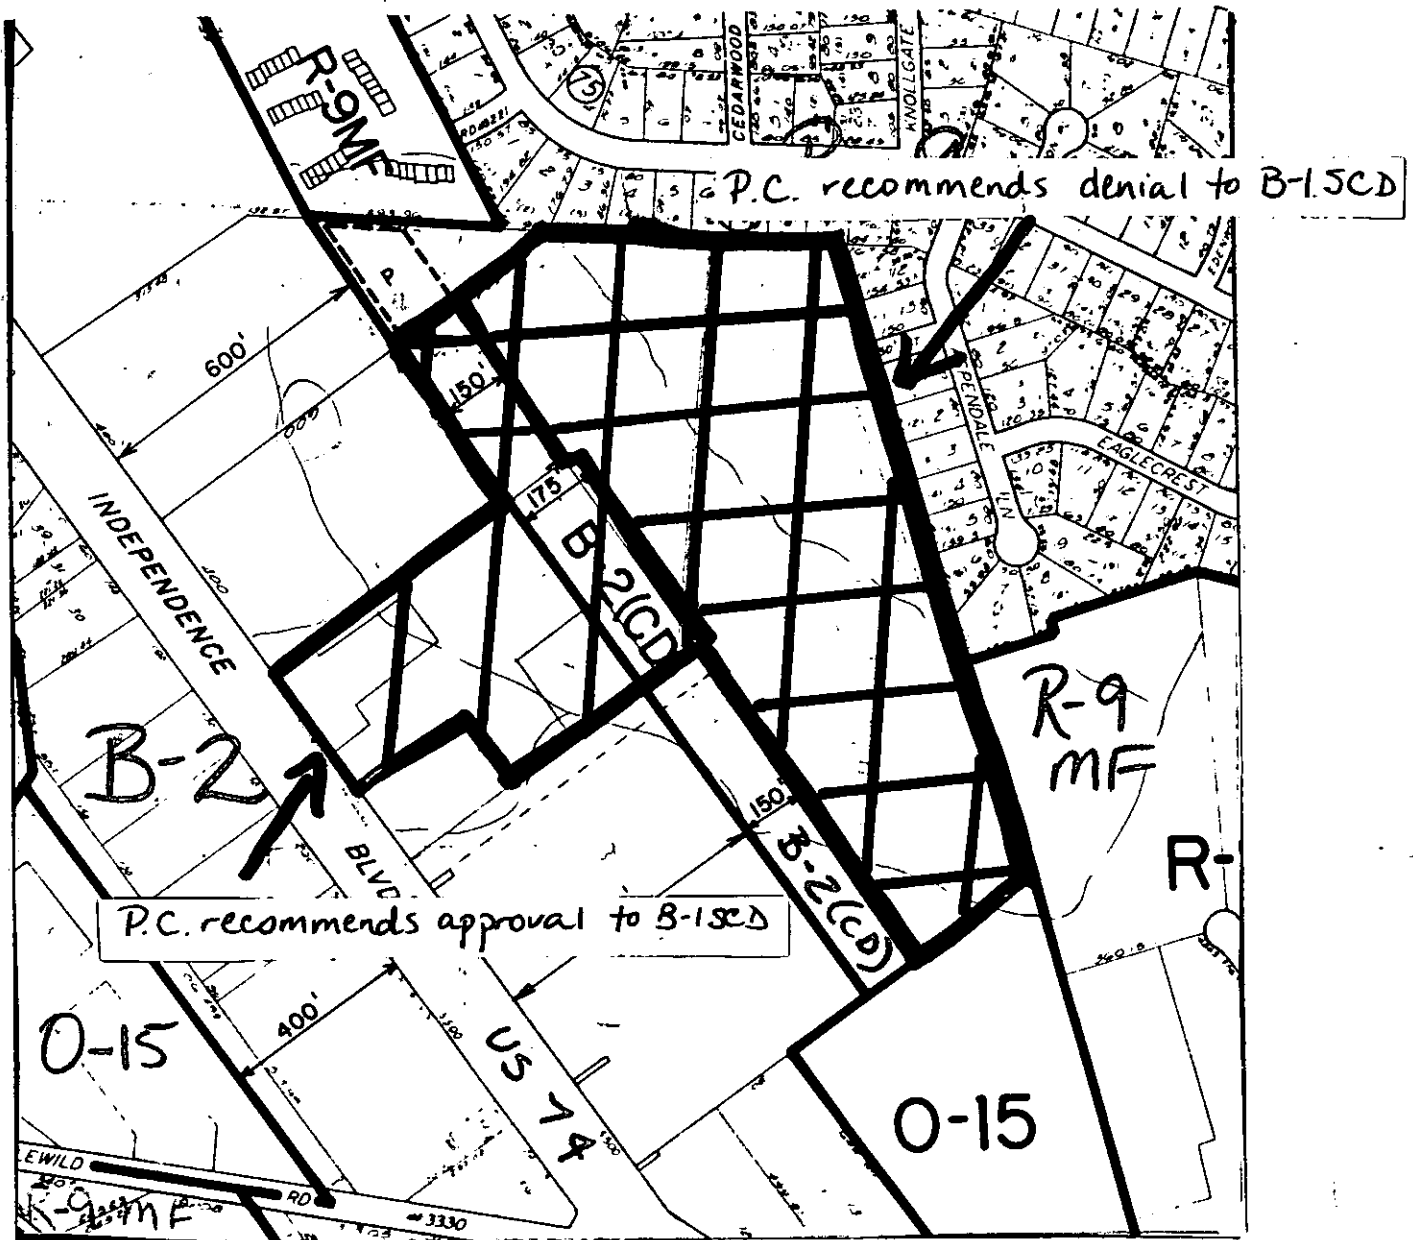

ZONING MAP NO. 123

SCALE 1" = 400'

PROPERTY PROPOSED FOR CHANGE

