



* 0 0 B R E A K 0 0 *



**ADVANCED
IMAGING
SYSTEMS**

www.aisinc.com

An Information
Management Company

City of Charlotte – Planning Dept. Scanning Rezoning Files

Petition # _____

Document type:

- Applications
- Correspondence
- Department Comments
- Land Use Consistency
 - Mail Info
 - Mapping
 - Other
- Site Plans




* 0 0 B R E A K 0 0 *

PETITIONER: Erwin Properties

PETITION NO.: 91-58 HEARING DATE: September 16, 1991

ZONING CLASSIFICATION, EXISTING: 0-15(CD) REQUESTED: B-1SCD and 0-15(CD) S.P.A.

LOCATION: Approximately 15.64 acres located on the westerly side of East W. T. Harris Boulevard south of University City Boulevard (N.C. 49).

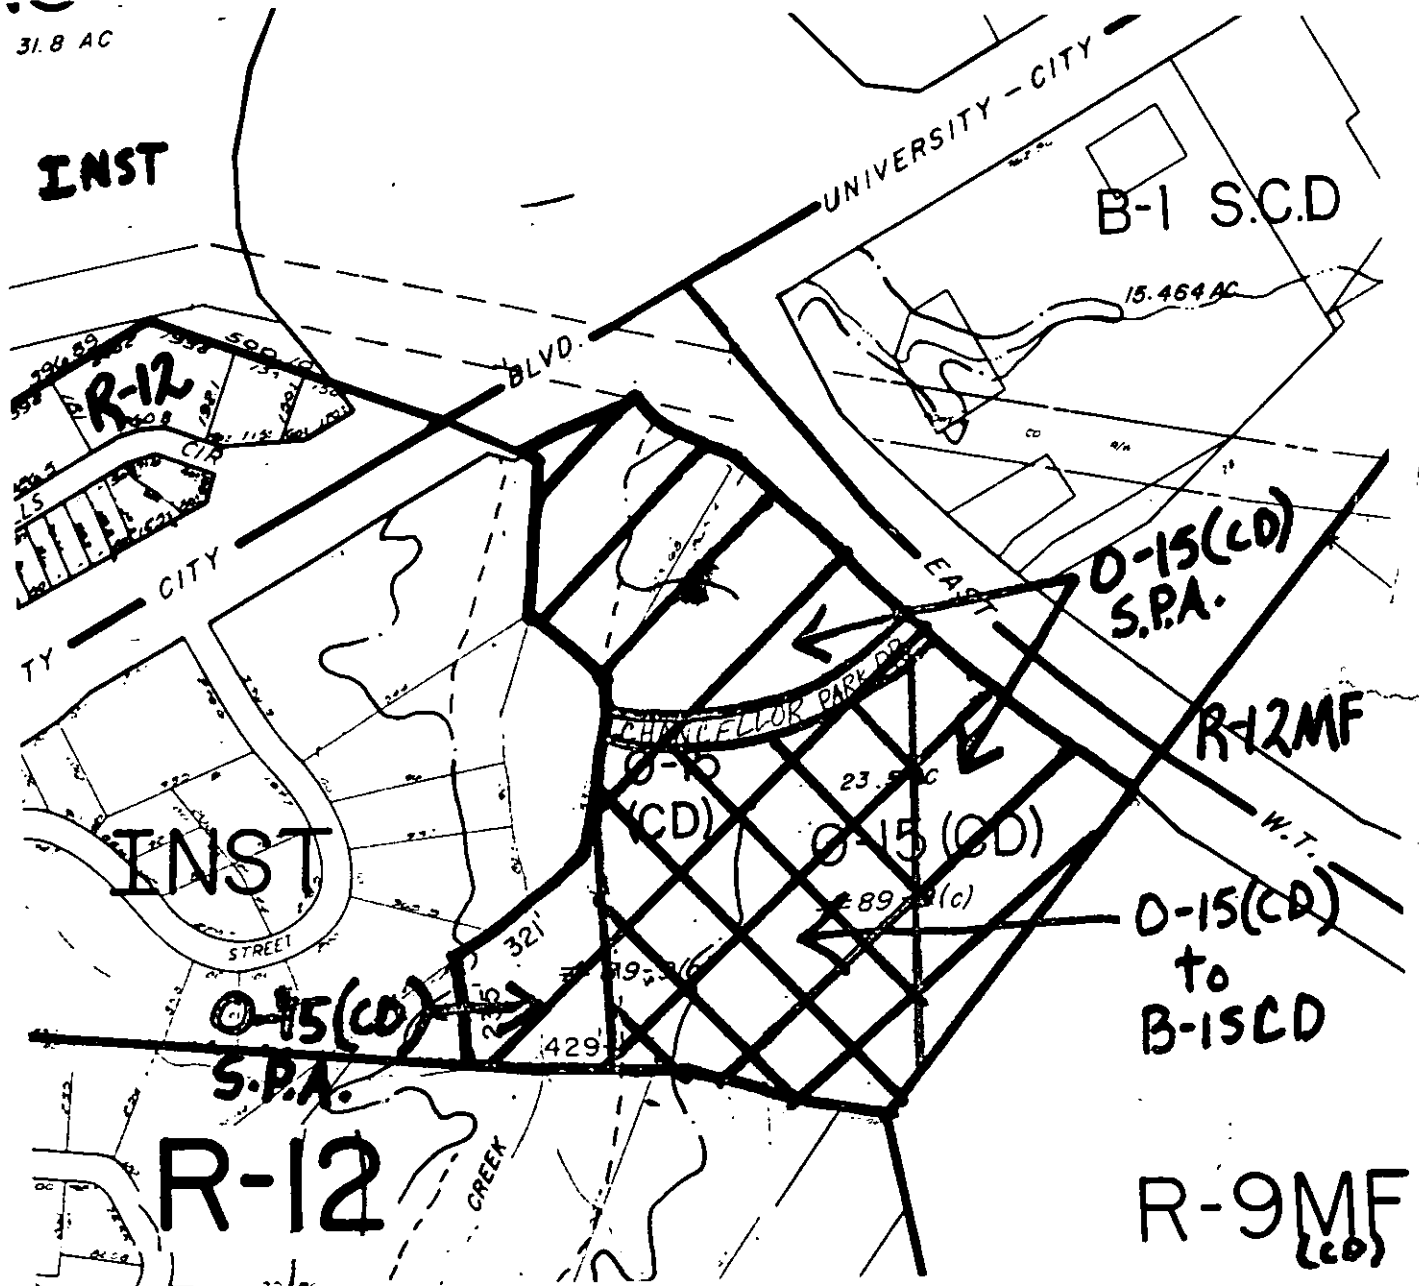

ZONING MAP NO(s): 71 & 72

SCALE 1" = 400'

PROPERTY PROPOSED FOR CHANGE

