



* 0 0 B R E A K 0 0 *



**ADVANCED
IMAGING
SYSTEMS**

www.aisimc.com

An Information
Management Company

City of Charlotte – Planning Dept. Scanning Rezoning Files

Petition # _____

Document type:

- Applications
- Correspondence
- Department Comments
- Land Use Consistency
 - Mail Info
 - Mapping
 - Other
- Site Plans



* 0 0 B R E A K 0 0 *


PETITIONER: Robert McGinn

PETITION NO.: 92-8(c) HEARING DATE: April 13, 1992

ZONING CLASSIFICATION, EXISTING: R-20MF and R-15(CD)

ZONING CLASSIFICATION, REQUESTED: R-3

LOCATION: Approximately 24.5 acres located on the south side of Providence Road West, west of Lancaster Highway (U.S. 521).

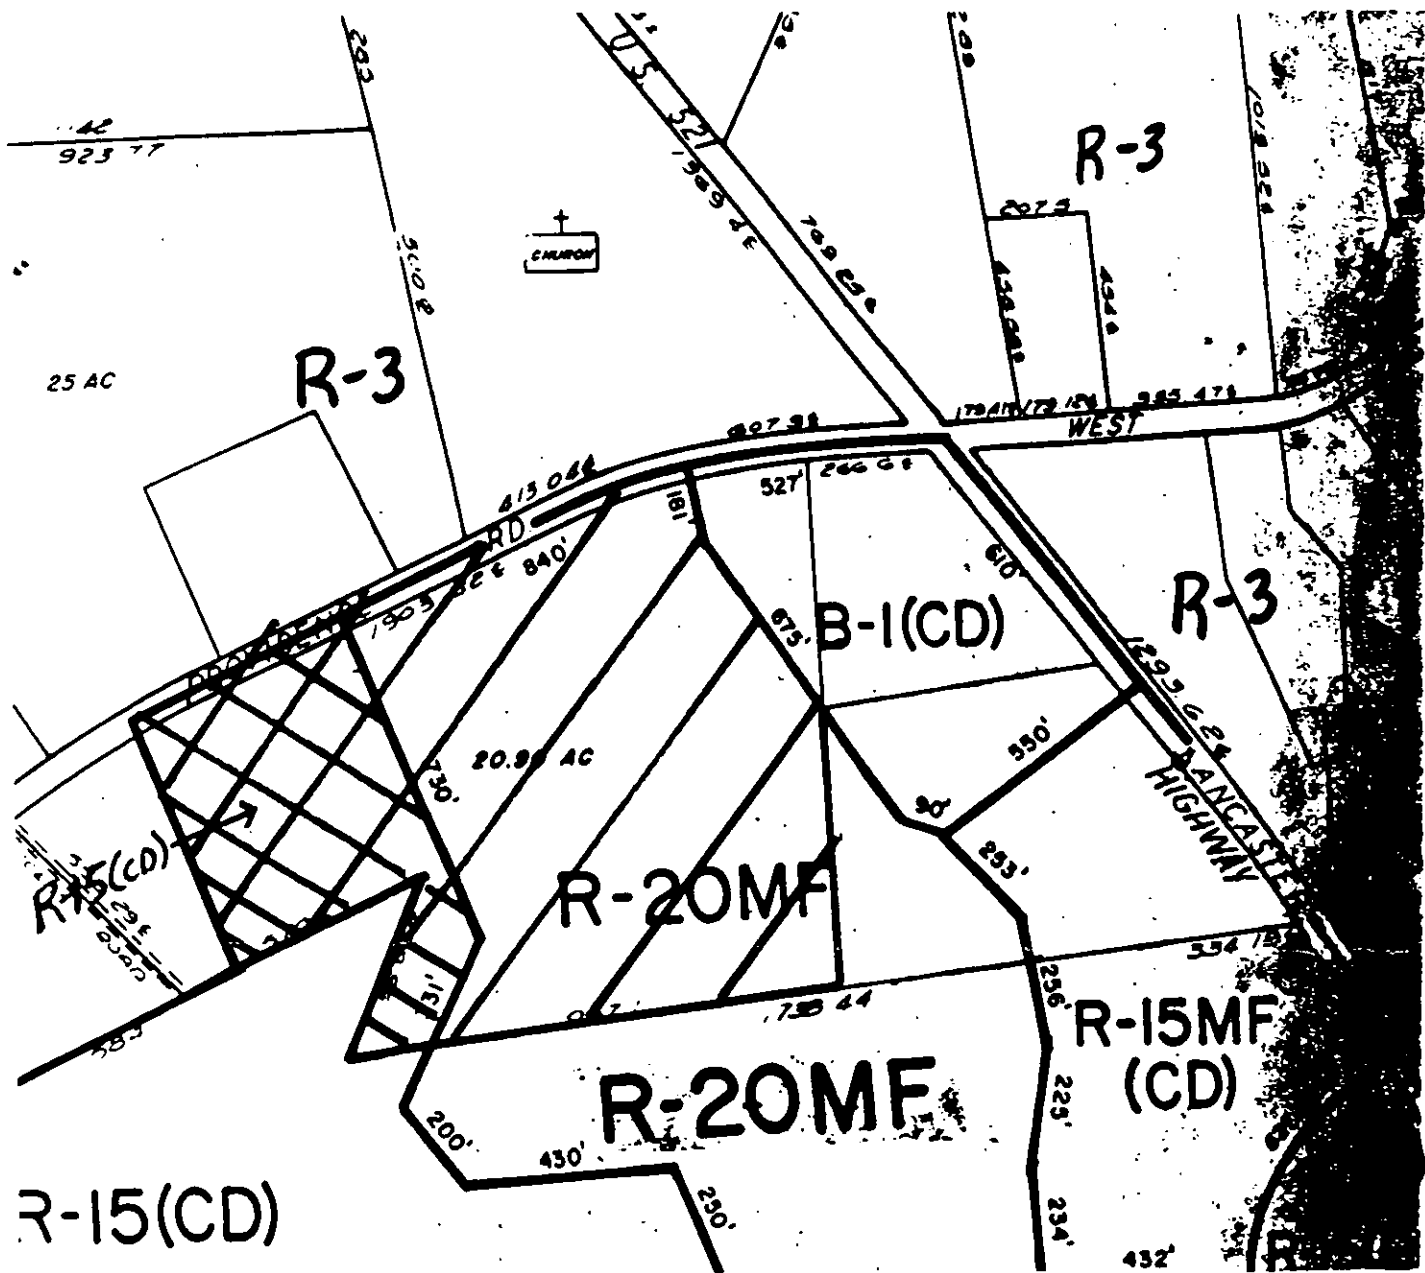

R-15(CD)

ZONING MAP NO(s): 183

SCALE 1" = 400'



PROPERTY PROPOSED FOR CHANGE