



* 0 0 B R E A K 0 0 *



**ADVANCED
IMAGING
SYSTEMS**

www.aisimc.com

An Information
Management Company

City of Charlotte – Planning Dept. Scanning Rezoning Files

Petition # _____

Document type:

- Applications
- Correspondence
- Department Comments
- Land Use Consistency
 - Mail Info
 - Mapping
 - Other
- Site Plans



* 0 0 B R E A K 0 0 *

Petition #: 93-13(c)


Petitioner: First Colony Group, Ltd.

Hearing Date: June 14, 1993

Zoning Classification (Existing): R-3

Zoning Classification (Requested): R-5

Location: Approximately 20.11 acres located on the west side of Browne Road north of Dearmon Road.

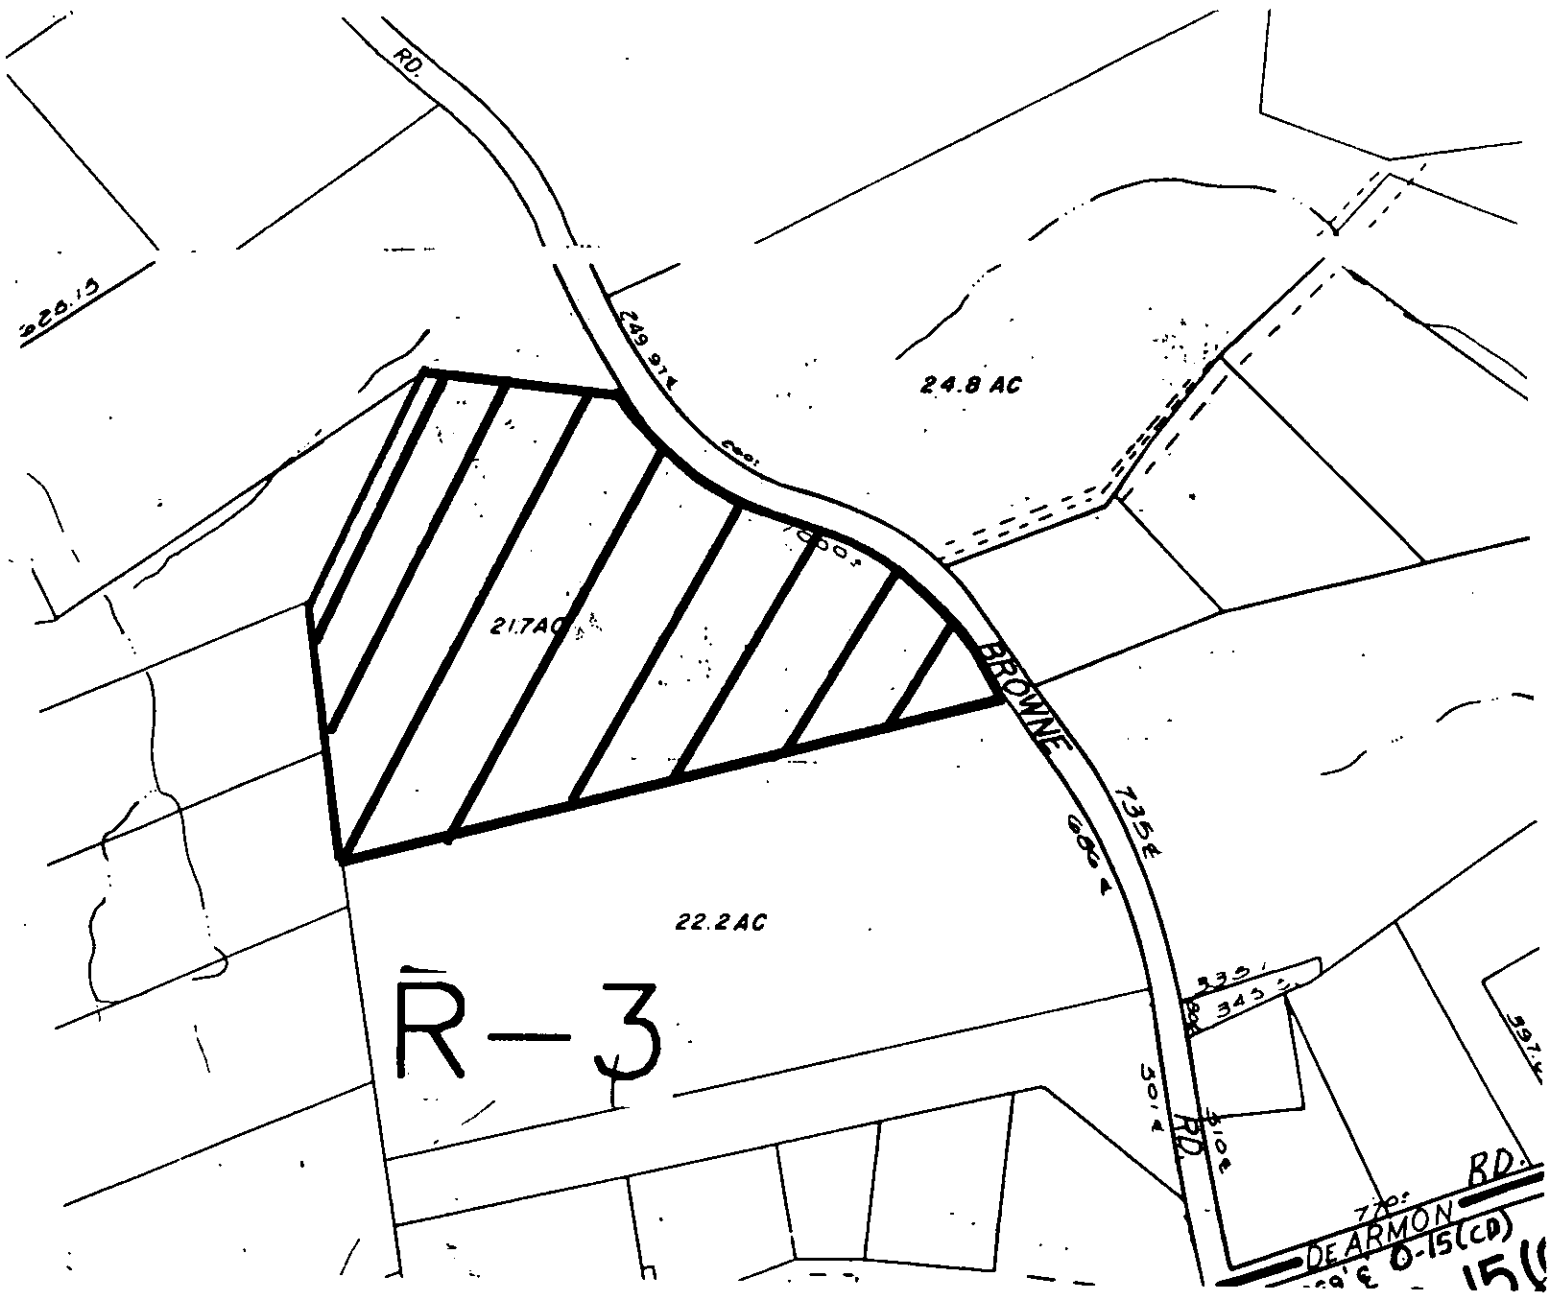

Zoning Map #(s): 38, 43

Scale: 1" = 400'