



* 0 0 B R E A K 0 0 *



**ADVANCED
IMAGING
SYSTEMS**

www.aisimc.com

An Information
Management Company

City of Charlotte – Planning Dept. Scanning Rezoning Files

Petition # _____

Document type:

- Applications
- Correspondence
- Department Comments
- Land Use Consistency
 - Mail Info
 - Mapping
 - Other
- Site Plans



* 0 0 B R E A K 0 0 *

Petition #: 94-36


Petitioner: Velma C. Ratcliffe

Hearing Date: April 18, 1994

Zoning Classification (Existing): CC and R-22MF(CD)

Zoning Classification (Requested): B-2(CD) and R-17MF(CD)

Location: Approximately 32.8 acres located on the west side of US Highway 29 south of Mallard Creek.

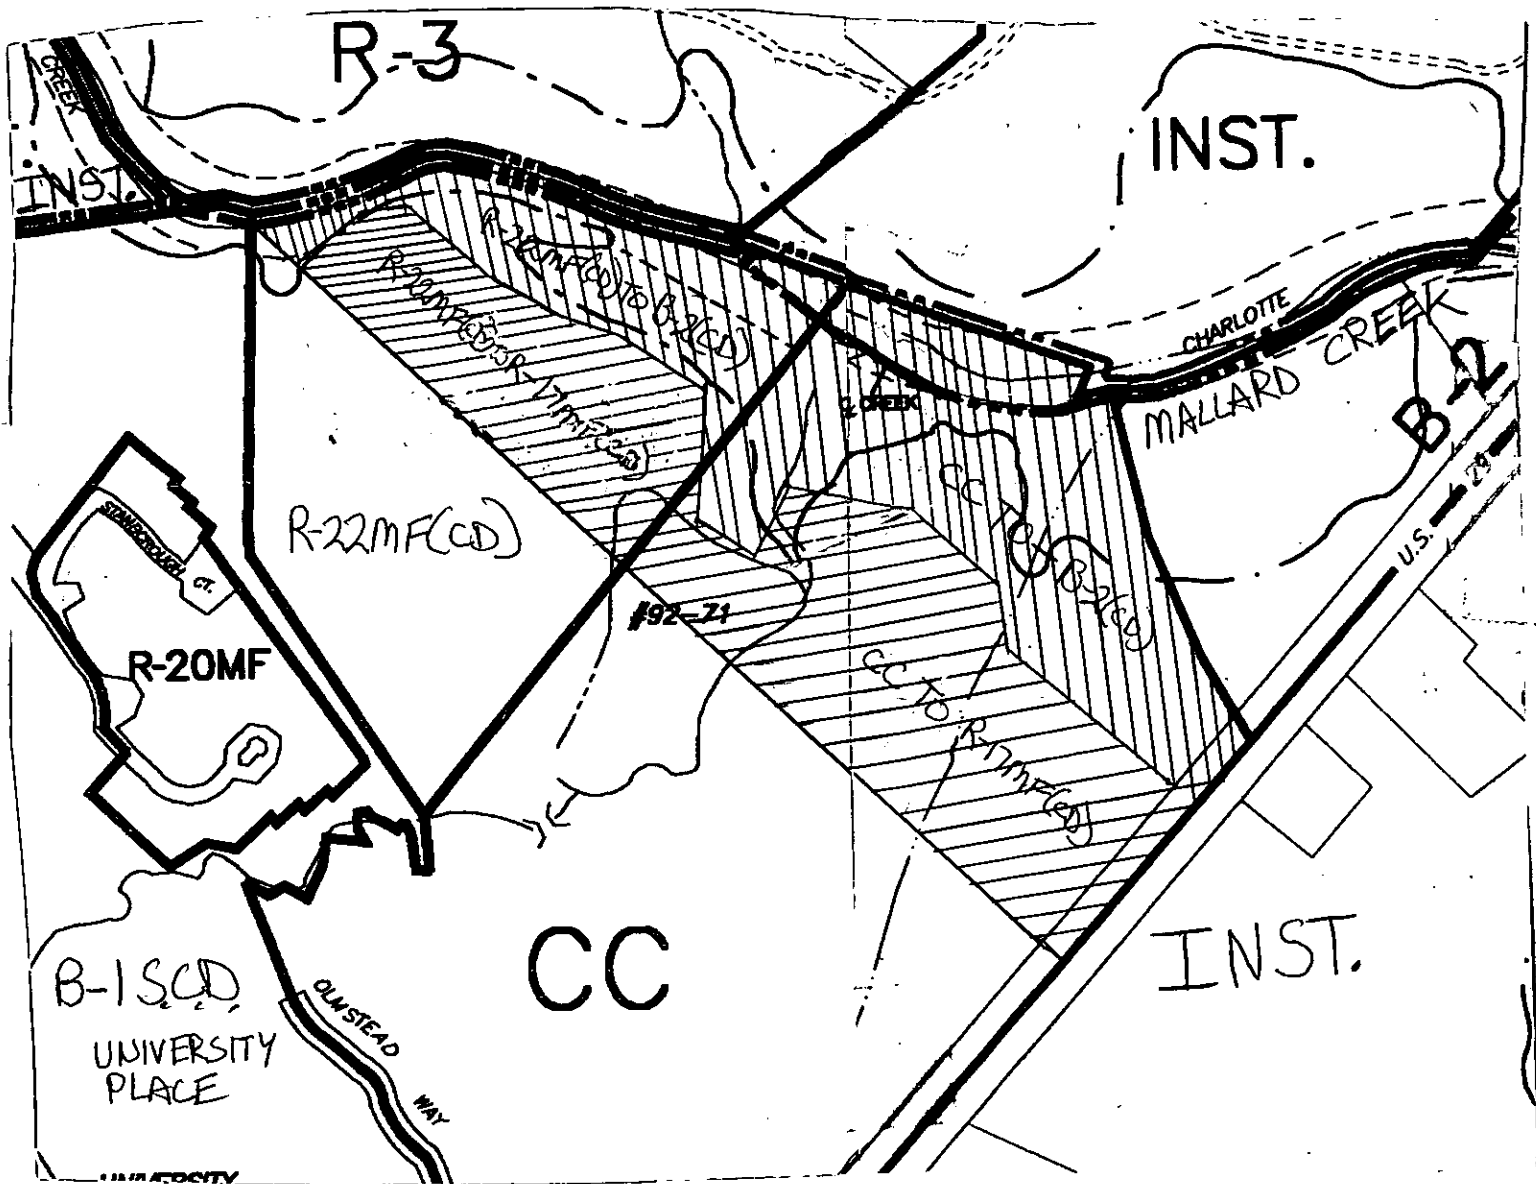

Zoning Map #(s): 57,58

Scale: 1" = 400'