



\* 0 0 B R E A K 0 0 \*



**ADVANCED  
IMAGING  
SYSTEMS**

www.aisimc.com

An Information  
Management Company

# City of Charlotte – Planning Dept. Scanning Rezoning Files

Petition # \_\_\_\_\_

## Document type:

- Applications
- Correspondence
- Department Comments
- Land Use Consistency
  - Mail Info
  - Mapping
  - Other
- Site Plans



\* 0 0 B R E A K 0 0 \*

**Petition #:** 94-38


**Petitioners:** Marc H. Silverman

**Hearing Date:** May 16, 1994

**Zoning Classification (Existing):** R-22MF

**Zoning Classification (Requested):** I-1

**Location:** Approximately 3.0 acres located on the southwest corner of the intersection between West Boulevard and Billy Graham Parkway.

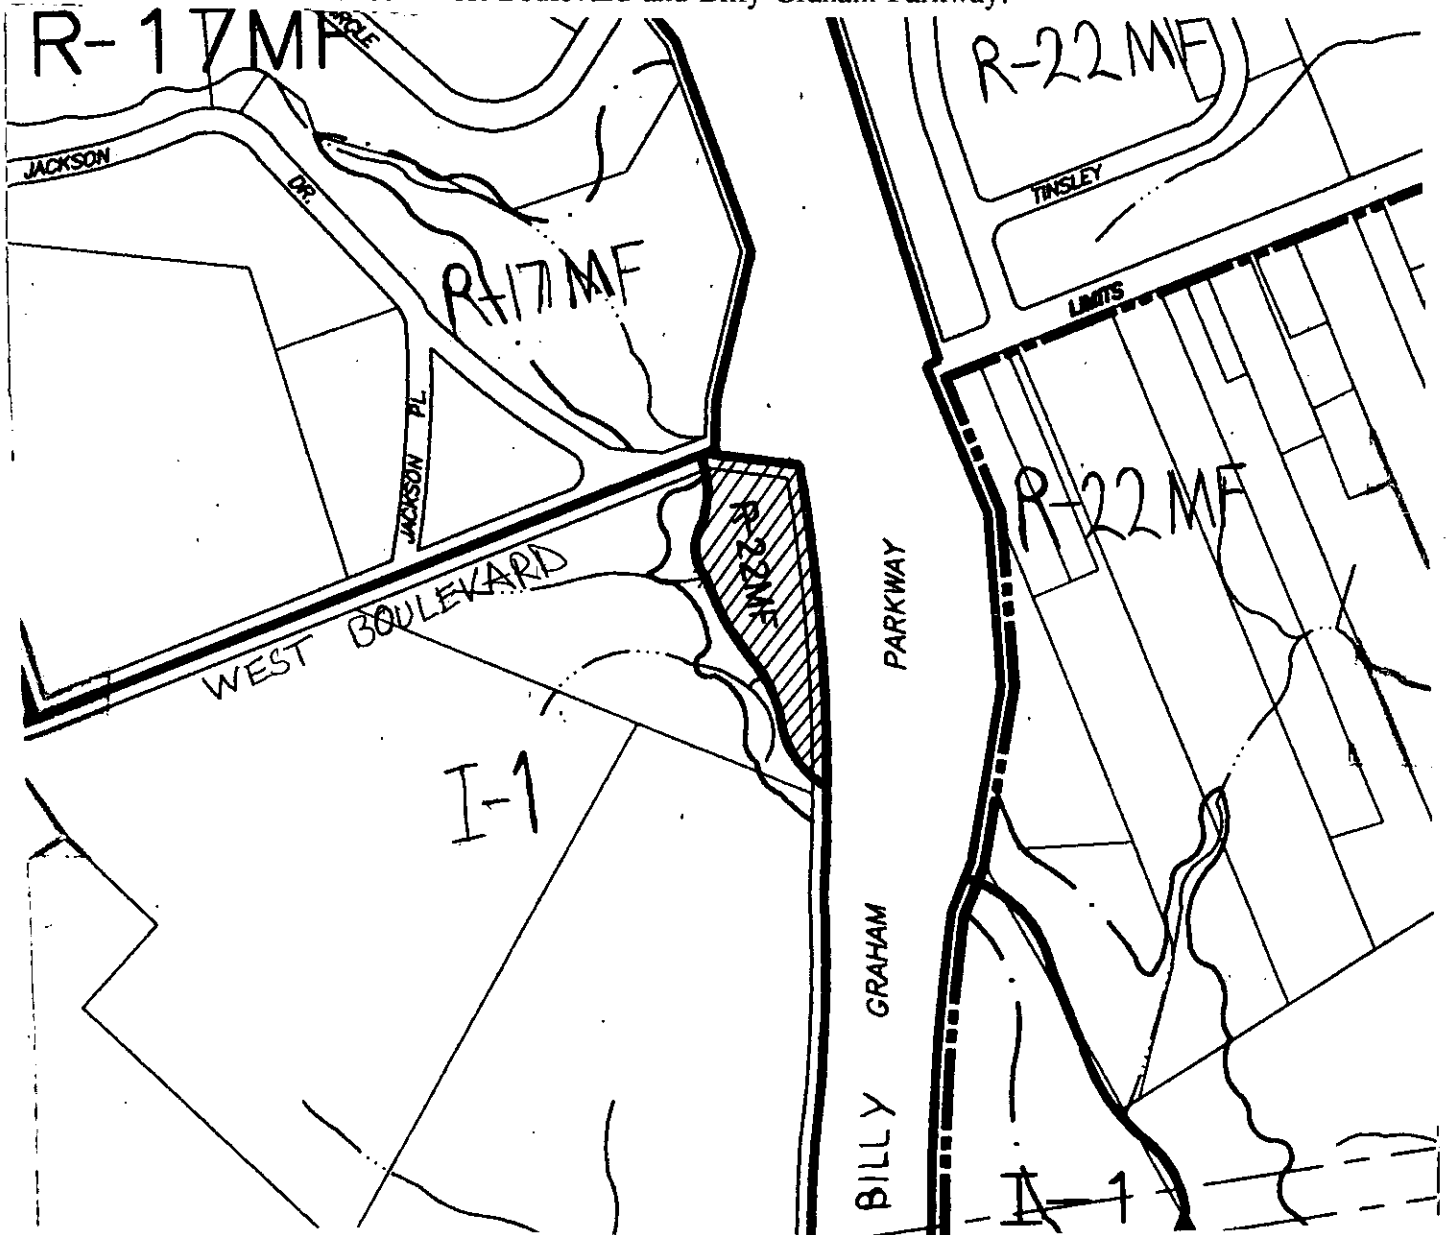

**Zoning Map #(s):** 109

**Scale:** 1" = 400'