


Rezoning Request
 Petition No. 94-70
 Existing Zoning: R4
 Requested Zoning: B-1(CD)
 Petitioner: John McDonald
 Front Yard Setback: 20 Min.
 Required Buffer: 30' Min.
 Total Acreage: 1.6 Acres



This Development is not included as a part of the rezoning request

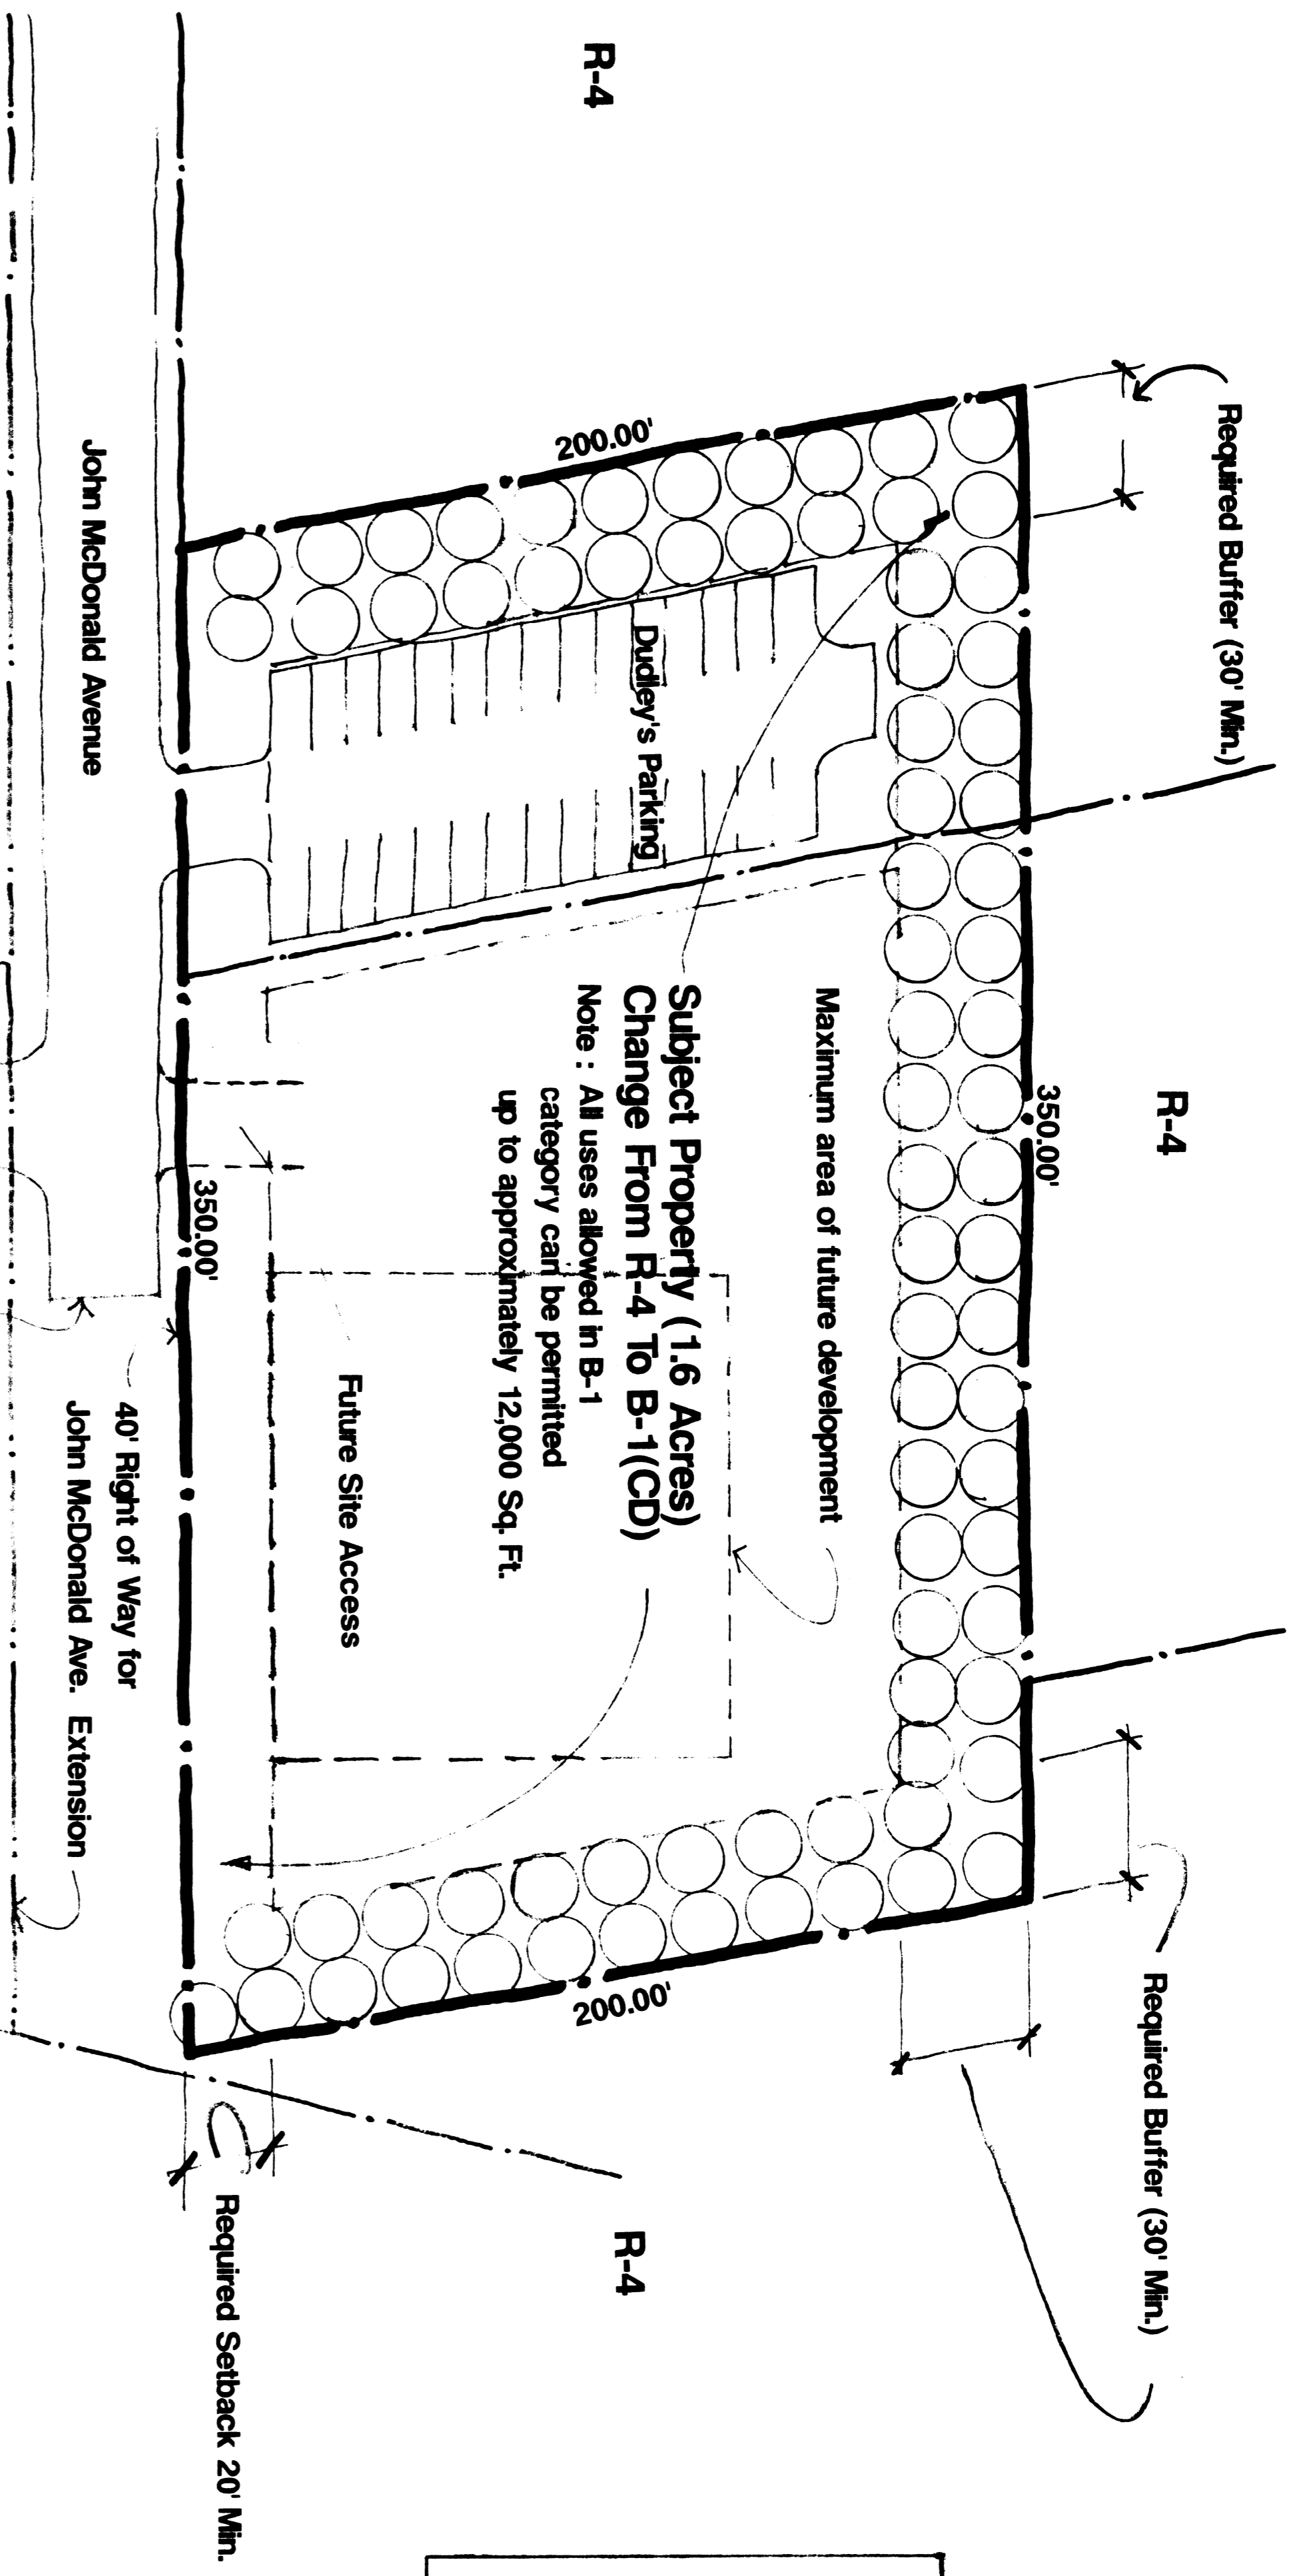

APPROVED BY CITY COUNCIL
 DATE September 19, 1994
94-70

Proposed Site Plan For Re-zoning Request

1" = 30'-0"

Drawn	JCH
Checked	
Date	7/13/94
Revisions	
1 Date	
2 Date	
3 Date	
4 Date	

Project Number	
Title	

Sheet		of	
-------	--	----	--

Plate	
-------	--