DEVELOPMENT STANDARDS

- 1. General Provisions. All development standards established under the zoning Ordinance of the City of Charlotte (the "Ordinance") for the B-1 Zoning District shall be followed.
- 2. Permitted Uses. The Site may be used as a sit down type restaurant with no drive-in window facilities and may also be devoted to any use (including any accessory use) which is permitted by right or under prescribed conditions in an 0-1 Zoning District.
- Setbacks, Side Yards and Rear Yards. All buildings constructed within the Site shall meet or exceed the setback, rear yard and side yard requirements established under the Ordinance for the B-1 Zoning District.

4. Buffer Areas.

(a) The buffers established on this Rezoning Plan shall conform to the standards of Section 12.302 of the Zoning Ordinance, subject however to the provisions of Section 12,304, and the provisions of

- Buffer areas are to remain as open space, except to the extent necessary to accommodate access points, berms, walls, fences, drainage pipes or channels and utility lines and facilities which will run perpendicular to the buffer.
- Grading may be performed and slopes may be installed within any part of a buffer area but not to exceed a three to one slope.
- In all buffer areas where existing trees and natural vegetation have been cleared to accommodate walls, berms, fences, grading, and the installation of utility construction, the cleared, unimproved areas will be landscaped as required by Section 12.302 of the Zoning Ordinance.

The dumpster and service area will be screened from public streets and from adjacent properties in a manner which satisfies or exceeds the requirements of the Ordinance.

- Signs. All signs placed on the Site will be erected in accordance with the requirements of the Ordinance.
- Access Points (Driveways): Vehicular access to NC 51 will be limited to depicted on this Rezoning Plan. The configuration and final location of driveway within the site are subject to any minor modifications required to accommodate final site plans and designs and are further subject to approval by NCDOT, CDOT and the City of Charlotte Engineering

those shown on this Rezoning Plan and will be located in the general area Department.

landscaped areas or setbacks.


Tree Planting. All development shall comply with the requirements of the City's Tree Ordinance.


No parking will be permitted within designated buffer and

REZONING PLAN

Stormwater Detention: Underground storm water detention to conform with the City of Charlotte Stormwater Manual and to be located out of the PETITIONER: HARRY GRIMMER buffers and setbacks.

PETITION NO. 95-34

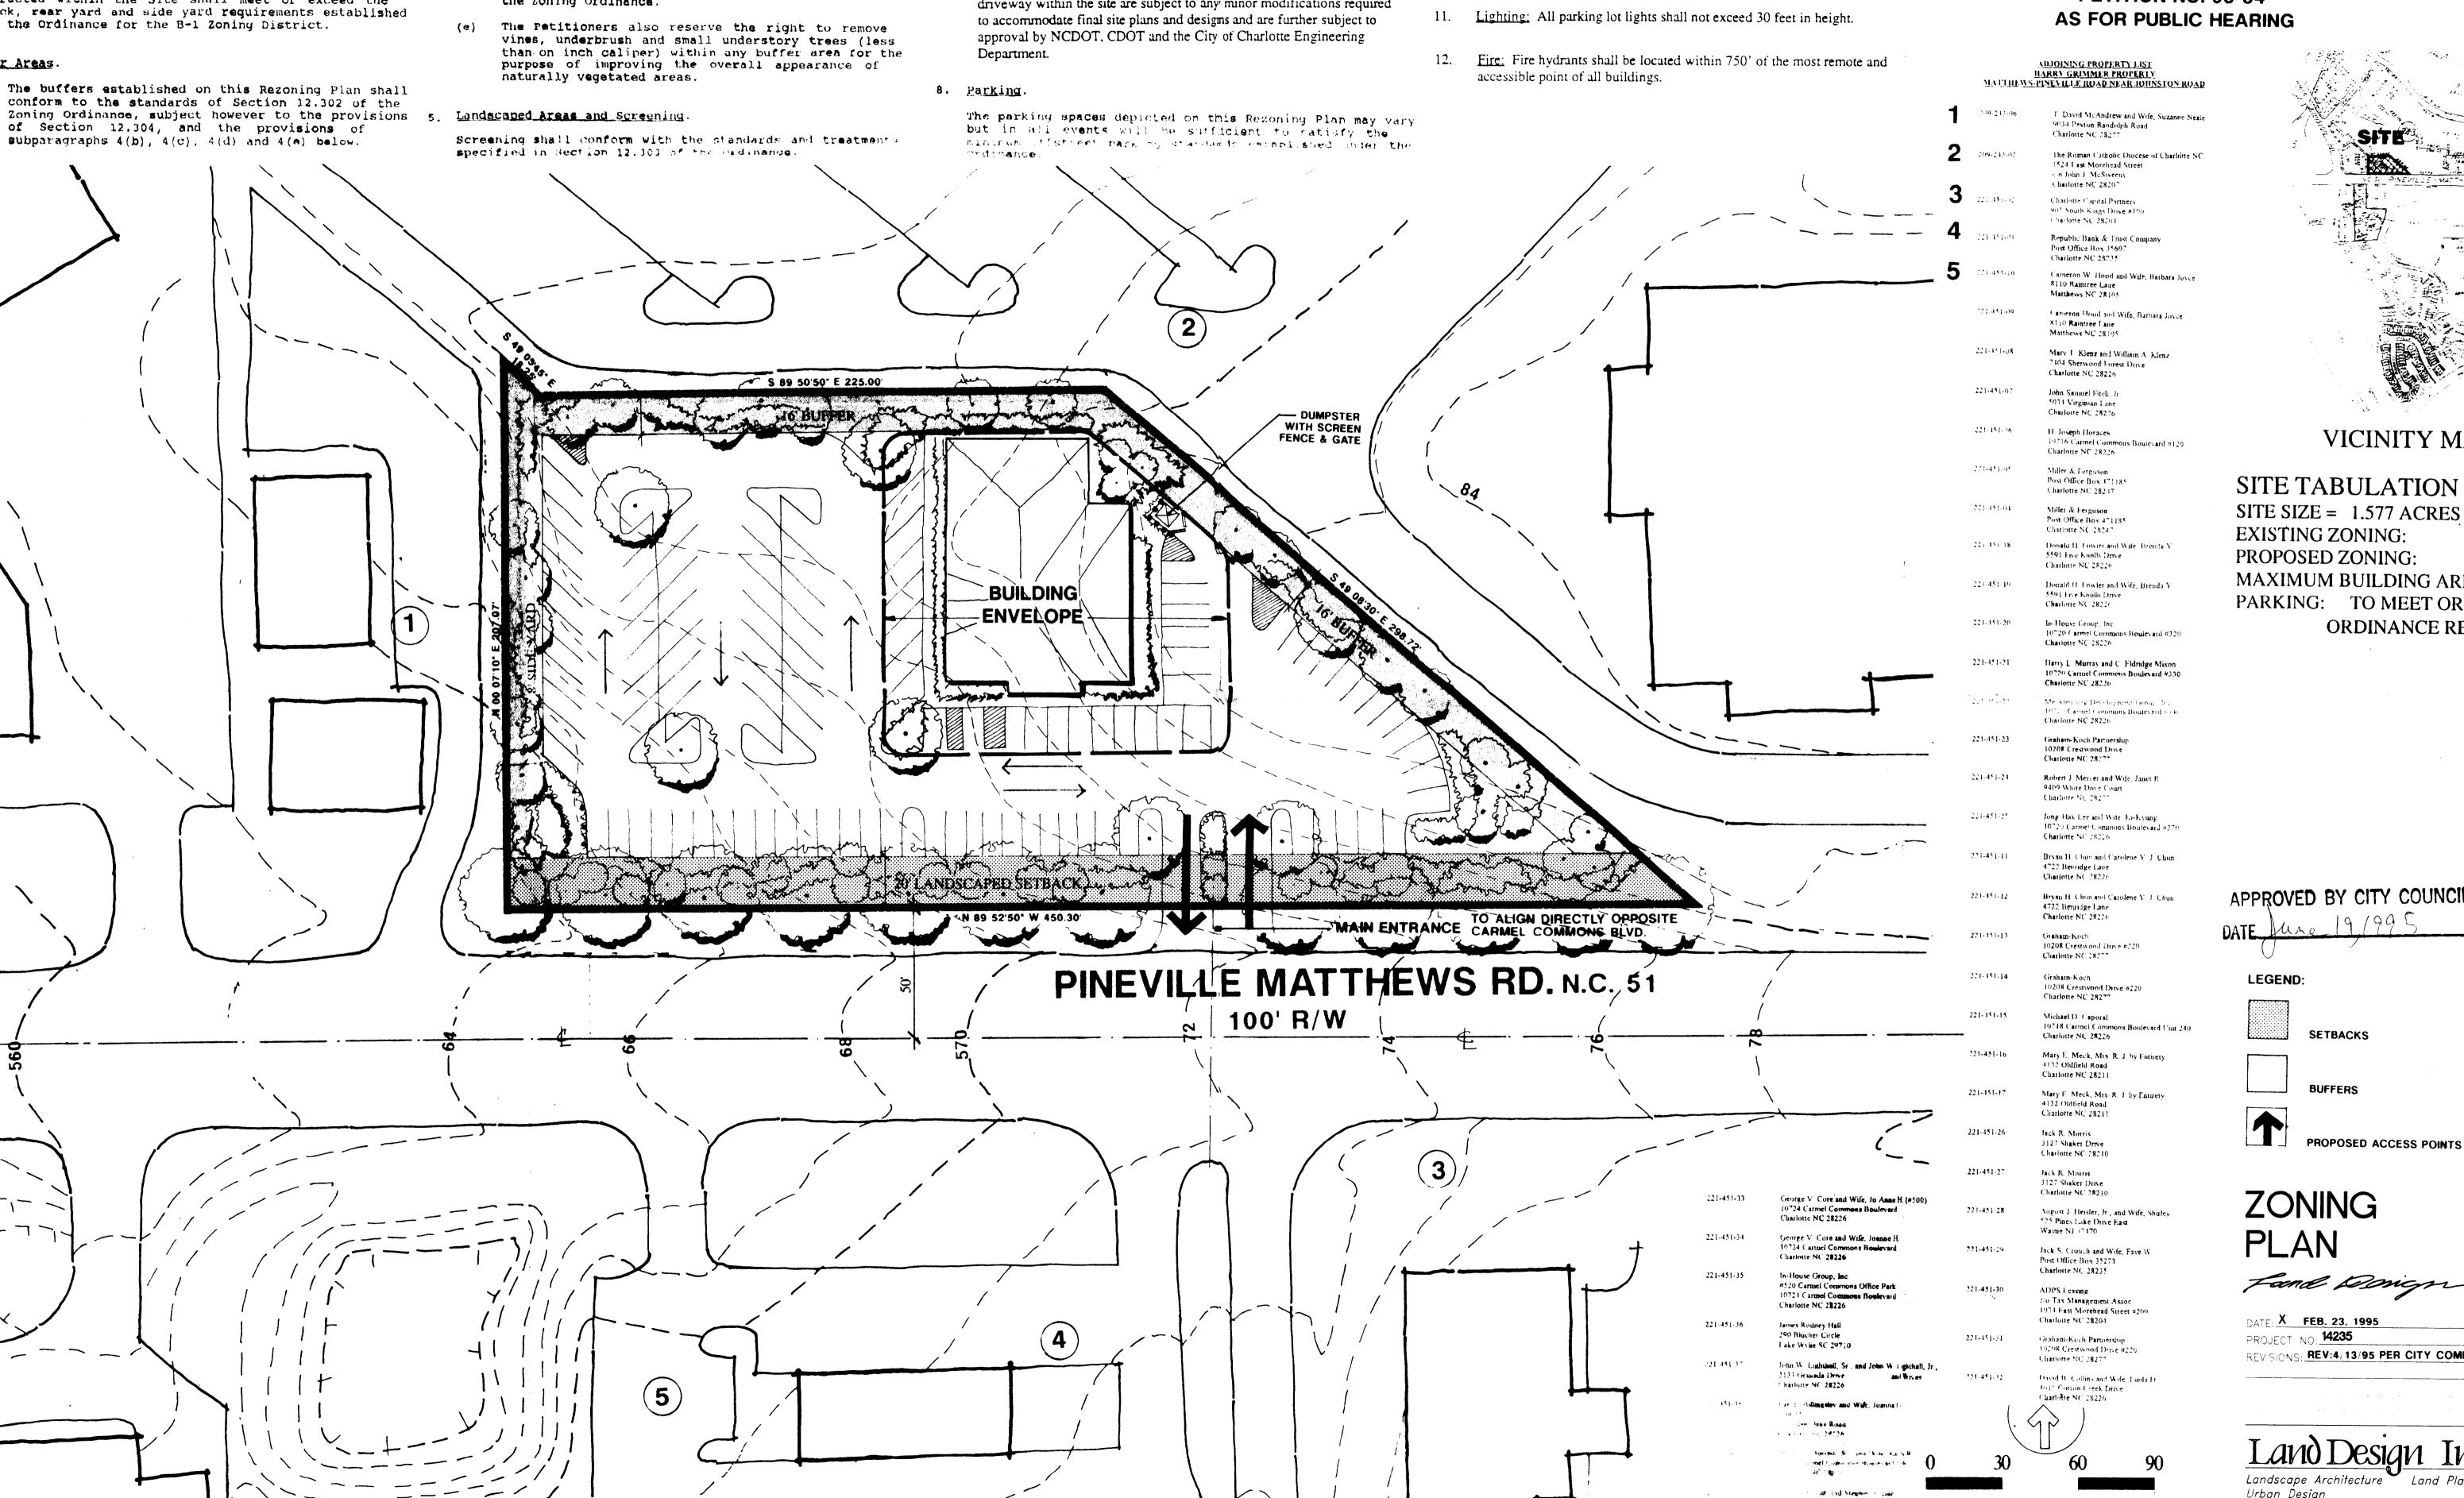

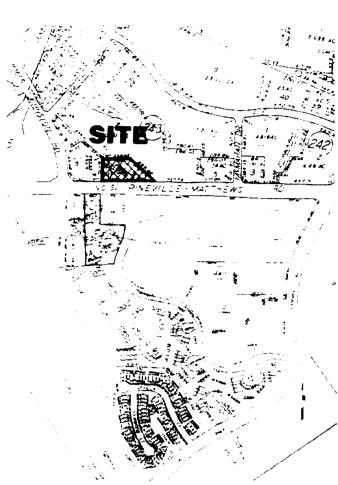

VICINITY MAP

SITE TABULATION SITE SIZE = 1.577 ACRESB-1(CD) MAXIMUM BUILDING AREA: 8,250 SF PARKING: TO MEET OR EXCEED ORDINANCE REQUIREMTNS

APPROVED BY CITY COUNCIL

Fund Donign

REVISIONS: REV:4/13/95 PER CITY COMMENTS

Landscape Architecture Land Planning

GHEET NO 3R4WN3 NAME: E\14235\TTLEDWG

SCALE:1"=30'

THE ME SECTION OF SECTION SECTION