




* 0 0 B R E A K 0 0 *

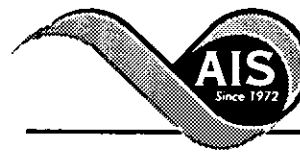

**ADVANCED
IMAGING
SYSTEMS**

www.aisimc.com

An Information
Management Company

City of Charlotte – Planning Dept. Scanning Rezoning Files

Petition # _____

Document type:

- Applications
- Correspondence
- Department Comments
- Land Use Consistency
 - Mail Info
 - Mapping
 - Other
- Site Plans



* 0 0 B R E A K 0 0 *

Petition #: 95-65


Petitioner: Hendrick Automotive Group

Hearing Date: September 18, 1995

Zoning Classification (Existing): R-20MF and B-2(CD)

Zoning Classification (Requested): B-2(CD) and Site Plan Amendment

Location: Approximately 8.12 acres located north of Village Lake Drive and west of Independence Boulevard.

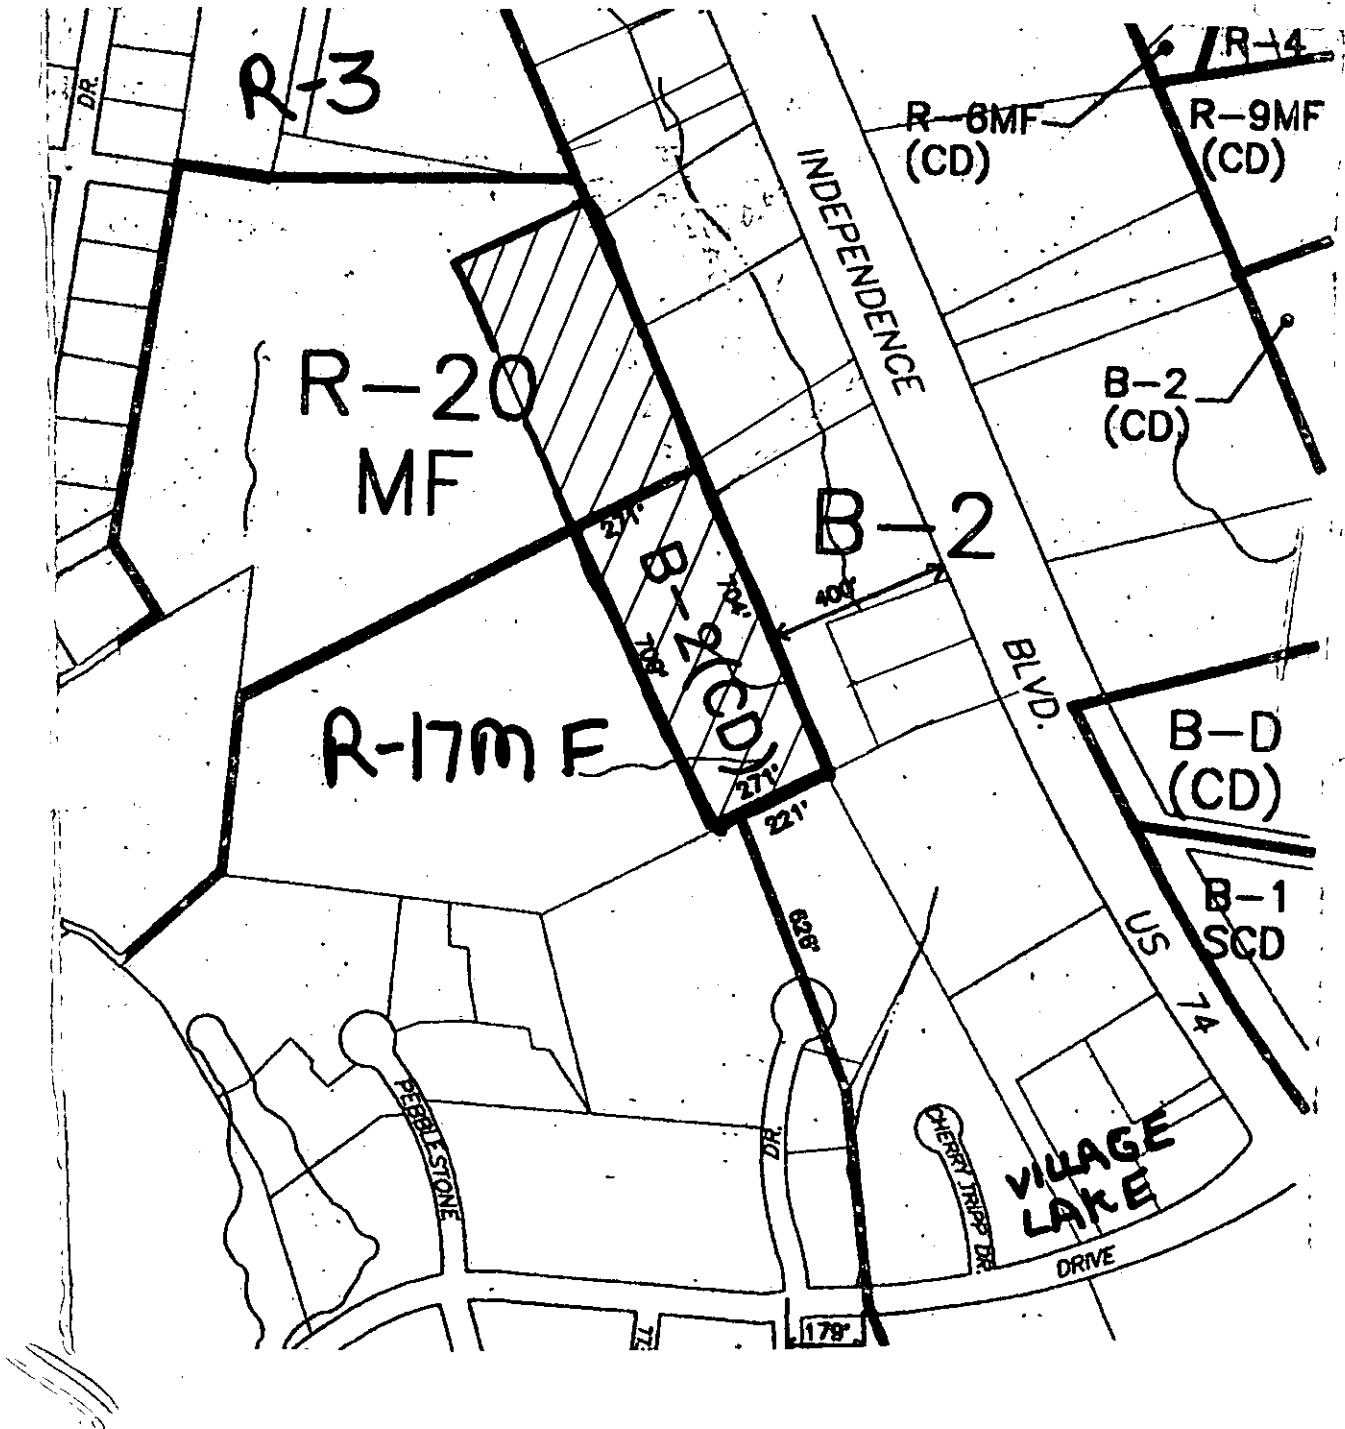

Zoning Map #(s): 137

Scale: 1" = 400'