



* 0 0 B R E A K 0 0 *



**ADVANCED
IMAGING
SYSTEMS**

www.aisimc.com

An Information
Management Company

City of Charlotte – Planning Dept. Scanning Rezoning Files

Petition # _____

Document type:

- Applications
- Correspondence
- Department Comments
- Land Use Consistency
 - Mail Info
 - Mapping
 - Other
- Site Plans



* 0 0 B R E A K 0 0 *

Petition #: 96-27(c)

Petitioner: Gordon-Conwell Theological Seminary and SIM USA, Inc.


Hearing Date: September 10, 1996

Zoning Classification (Existing): Inst.(CD) and R-3

Zoning Classification (Requested): Inst.(CD) and Inst.(CD) Site Plan Amendment

Location: Approximately 110.834 acres located on the south side of Choate Circle at Moss Road.

V.

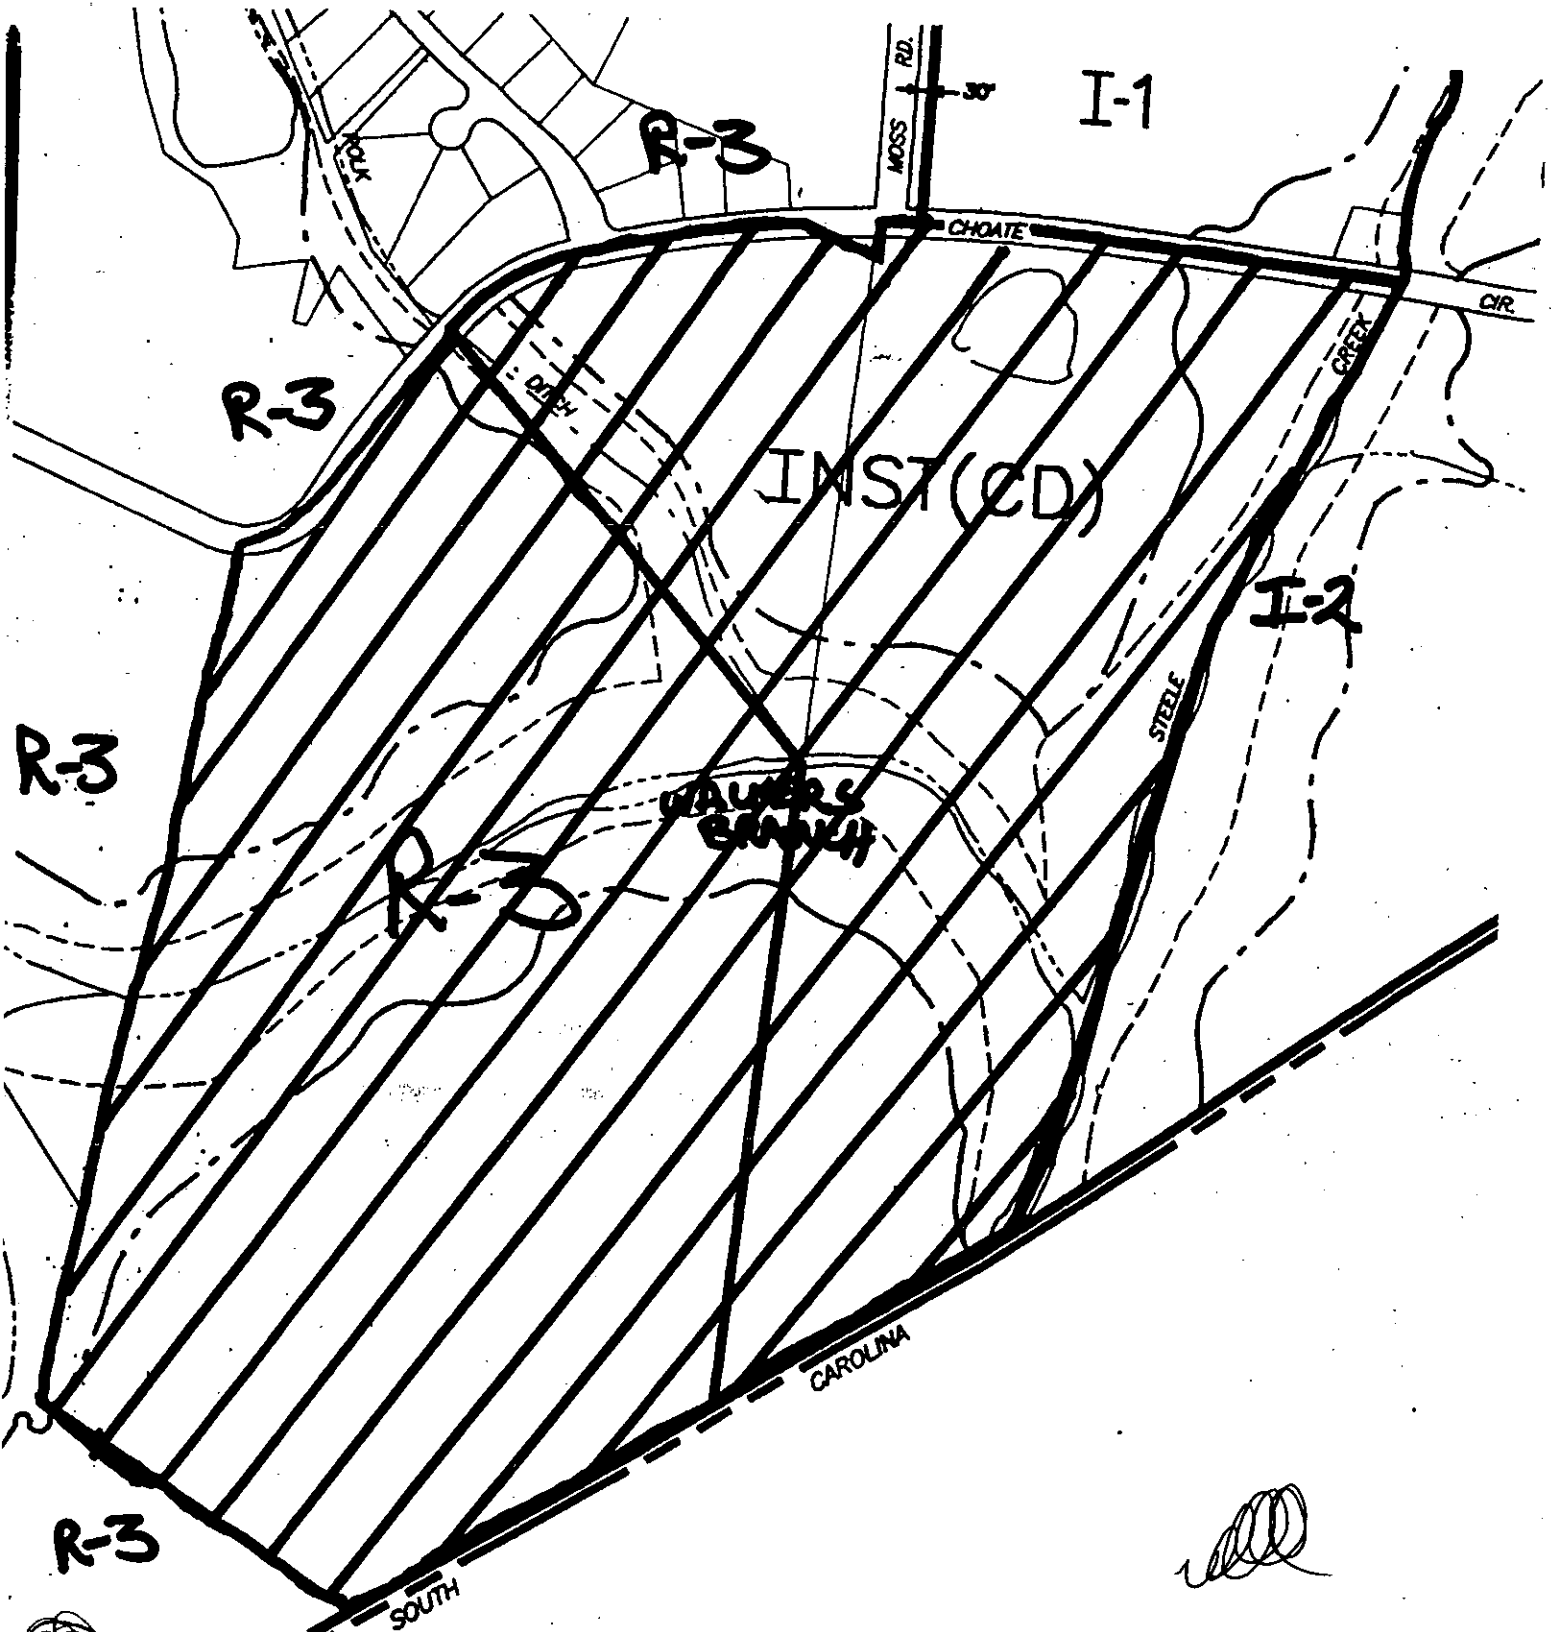

Zoning Map #(s): 170

Scale: 1" = 400'