



\* 0 0 B R E A K 0 0 \*



**ADVANCED  
IMAGING  
SYSTEMS**

www.aisimc.com

An Information  
Management Company

# City of Charlotte – Planning Dept. Scanning Rezoning Files

Petition # \_\_\_\_\_

## Document type:

- Applications
- Correspondence
- Department Comments
- Land Use Consistency
  - Mail Info
  - Mapping
  - Other
- Site Plans



\* 0 0 B R E A K 0 0 \*

Petition #: 96-30


Petitioner: John P. and Barbara R. Frith

Hearing Date: April 15, 1996

Zoning Classification (Existing): R-22MF

Zoning Classification (Requested): R-5

Location: Approximately 1.38 acres located on the southeast corner of the intersection between Park Avenue and Euclid Avenue.

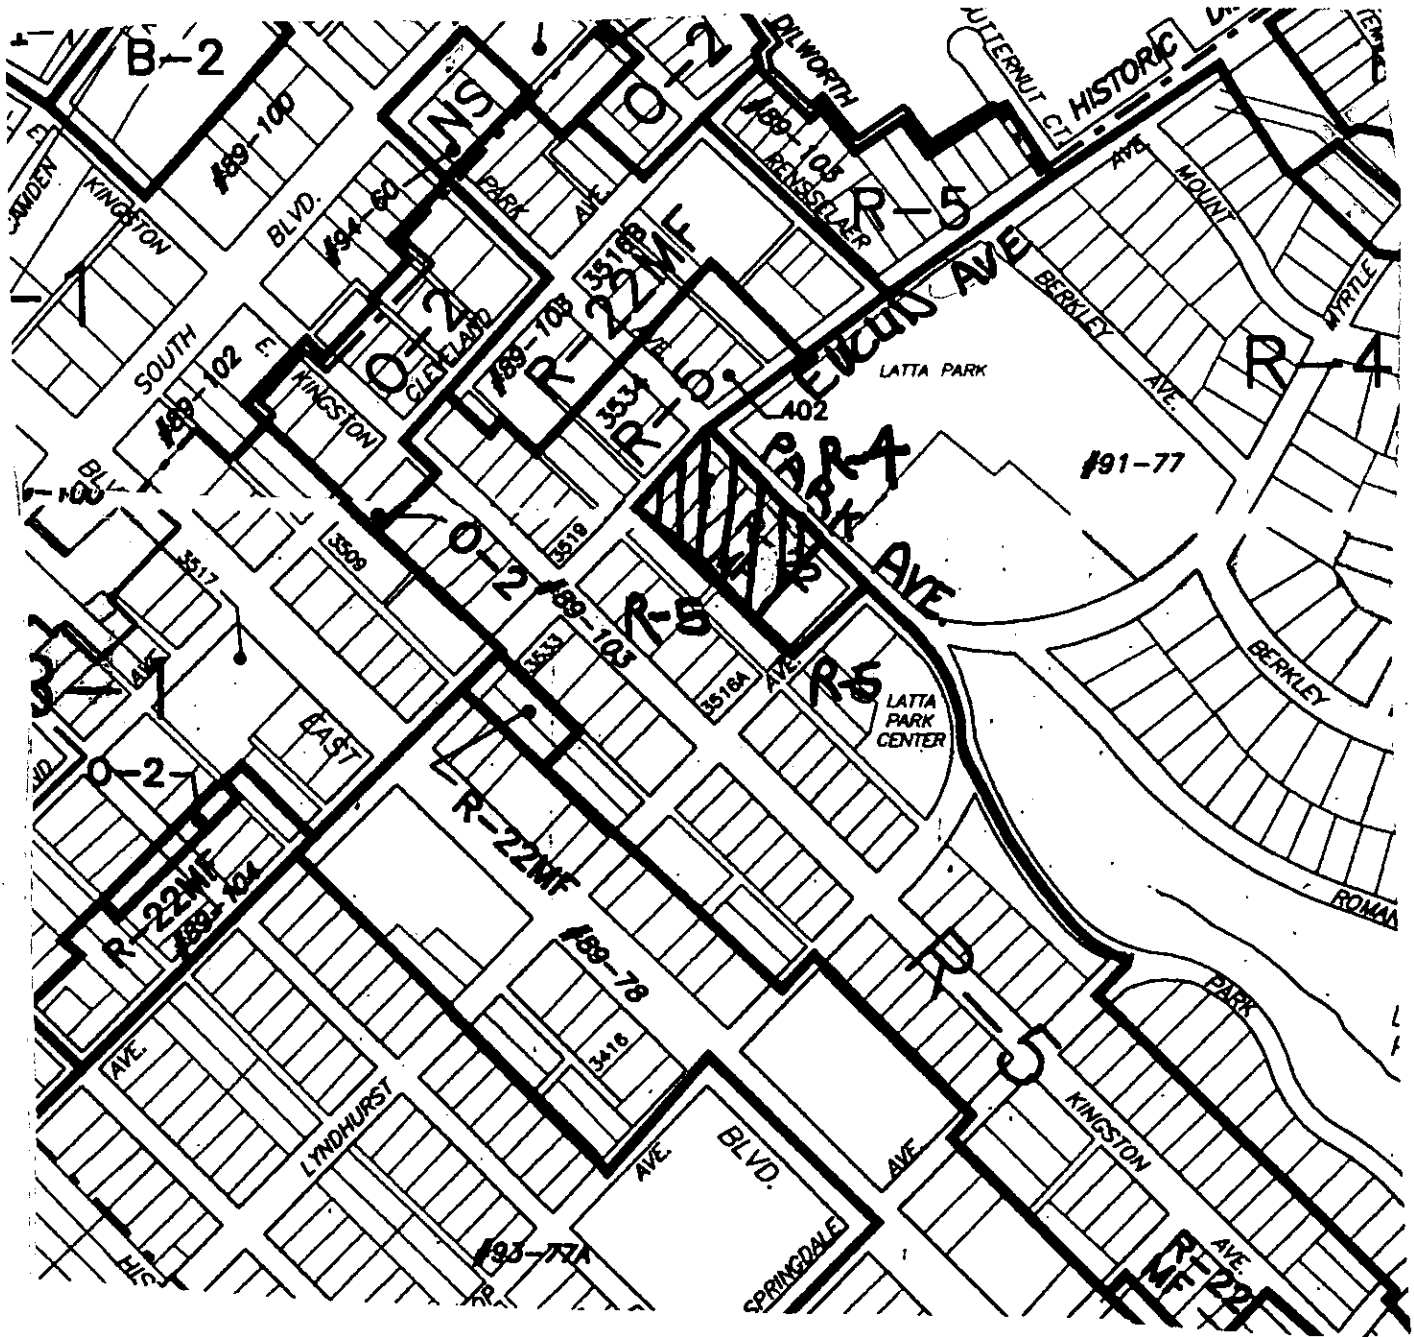

Zoning Map #(s): 102, 111

Scale: 1" = 400'