



* 0 0 B R E A K 0 0 *



**ADVANCED
IMAGING
SYSTEMS**

www.aisimc.com

An Information
Management Company

City of Charlotte – Planning Dept. Scanning Rezoning Files

Petition # _____

Document type:

- Applications
- Correspondence
- Department Comments
- Land Use Consistency
 - Mail Info
 - Mapping
 - Other
- Site Plans



* 0 0 B R E A K 0 0 *


Petitioner: The Hertz Corp./Danny R. Havens

Hearing Date: July 15, 1996

Zoning Classification (Existing): I-2

Zoning Classification (Requested): I-1

Location: Approximately 5.335 acres located on the west side of Rental Car Road south of Old Dowd Road.

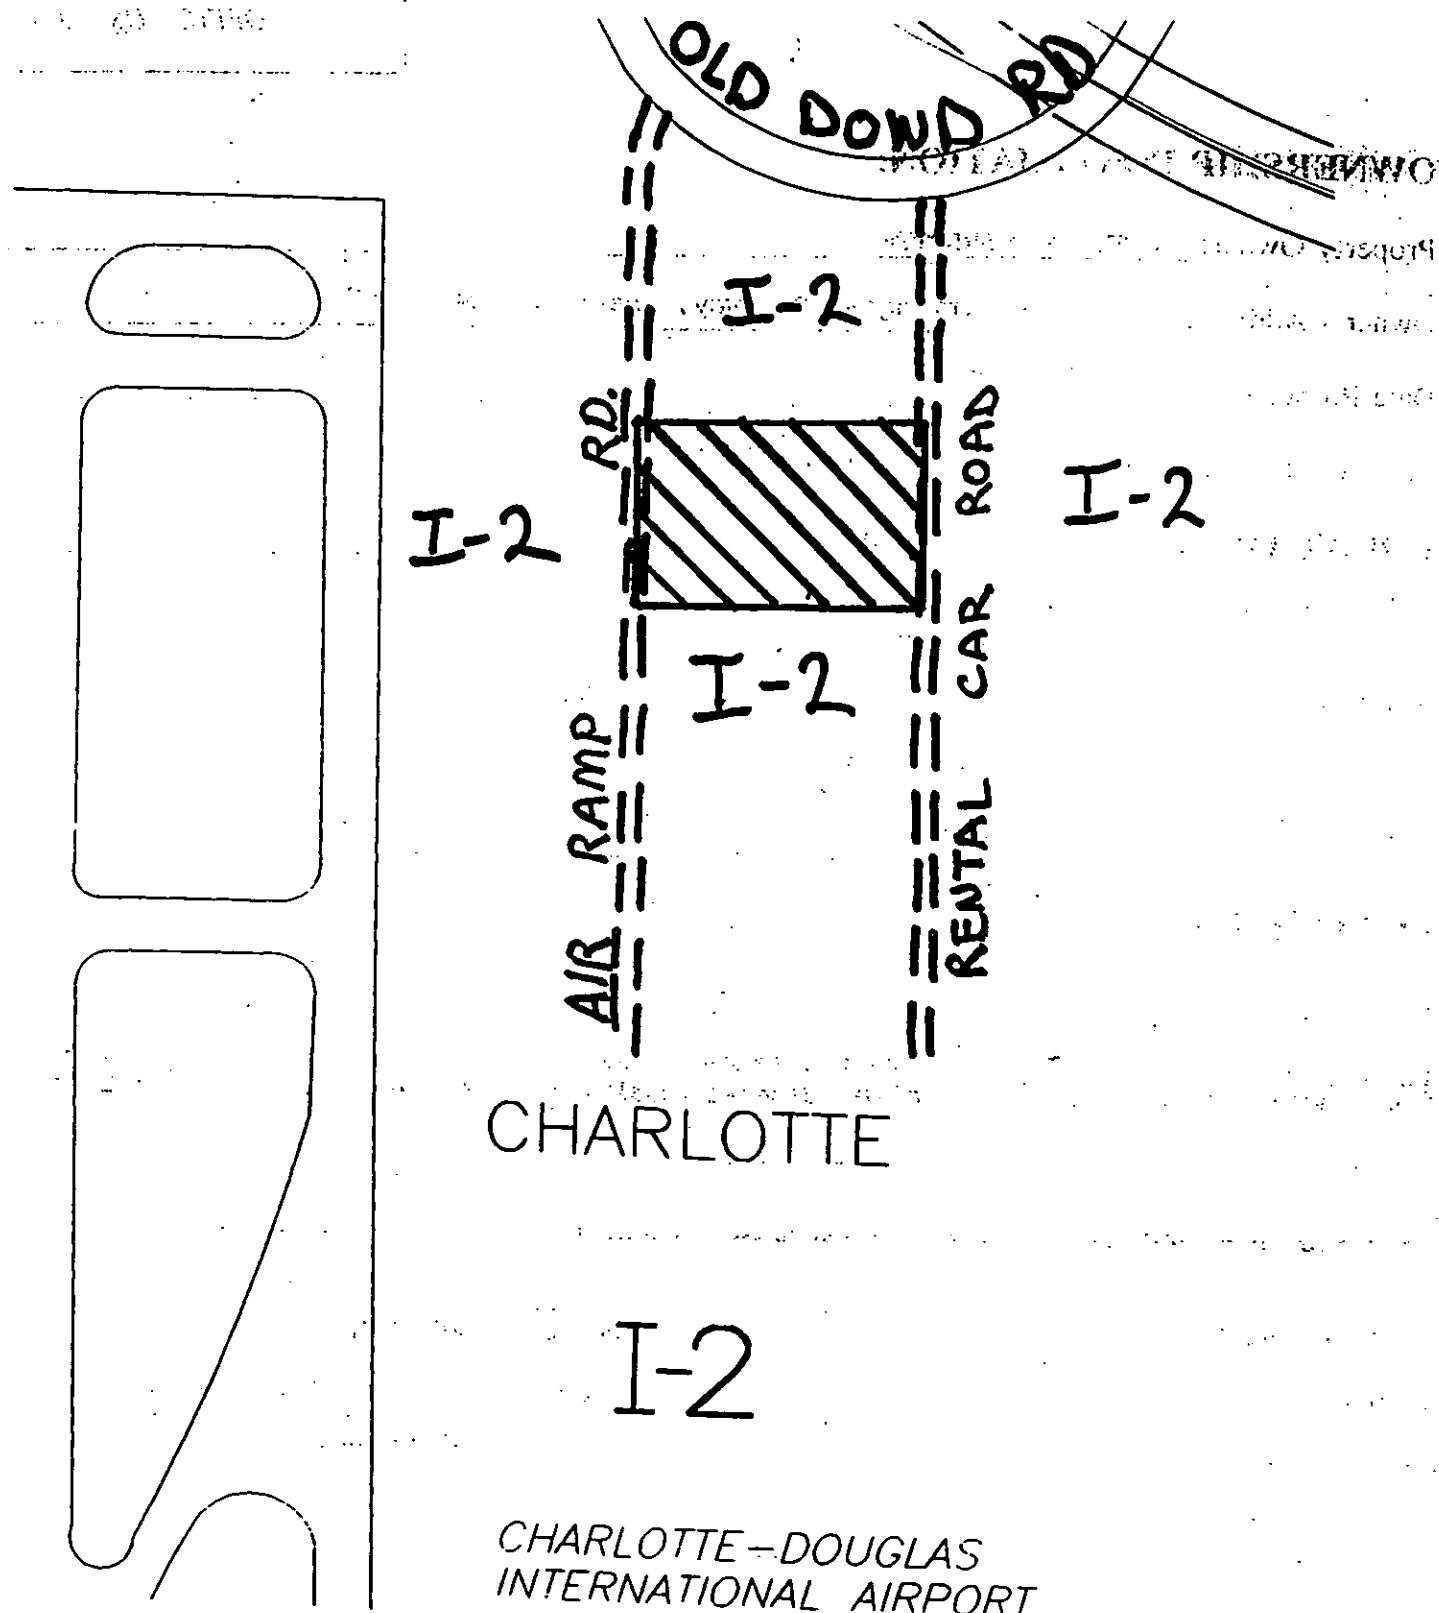

Zoning Map #(s): 105

Scale: 1" = 400'