



* 0 0 B R E A K 0 0 *



**ADVANCED
IMAGING
SYSTEMS**

www.aisimc.com

An Information
Management Company

City of Charlotte – Planning Dept. Scanning Rezoning Files

Petition # _____

Document type:

- Applications
- Correspondence
- Department Comments
- Land Use Consistency
 - Mail Info
 - Mapping
 - Other
- Site Plans



* 0 0 B R E A K 0 0 *

Petition #: 97-29


Petitioner: Young Women's Christian Association

Hearing Date: March 17, 1997

Zoning Classification (Existing): R-4 (S.U.P.)

Zoning Classification (Requested): INST(CD)

Location: Approximately 9.65 acres located on the west side of Park Road at the intersection with Townes Road.

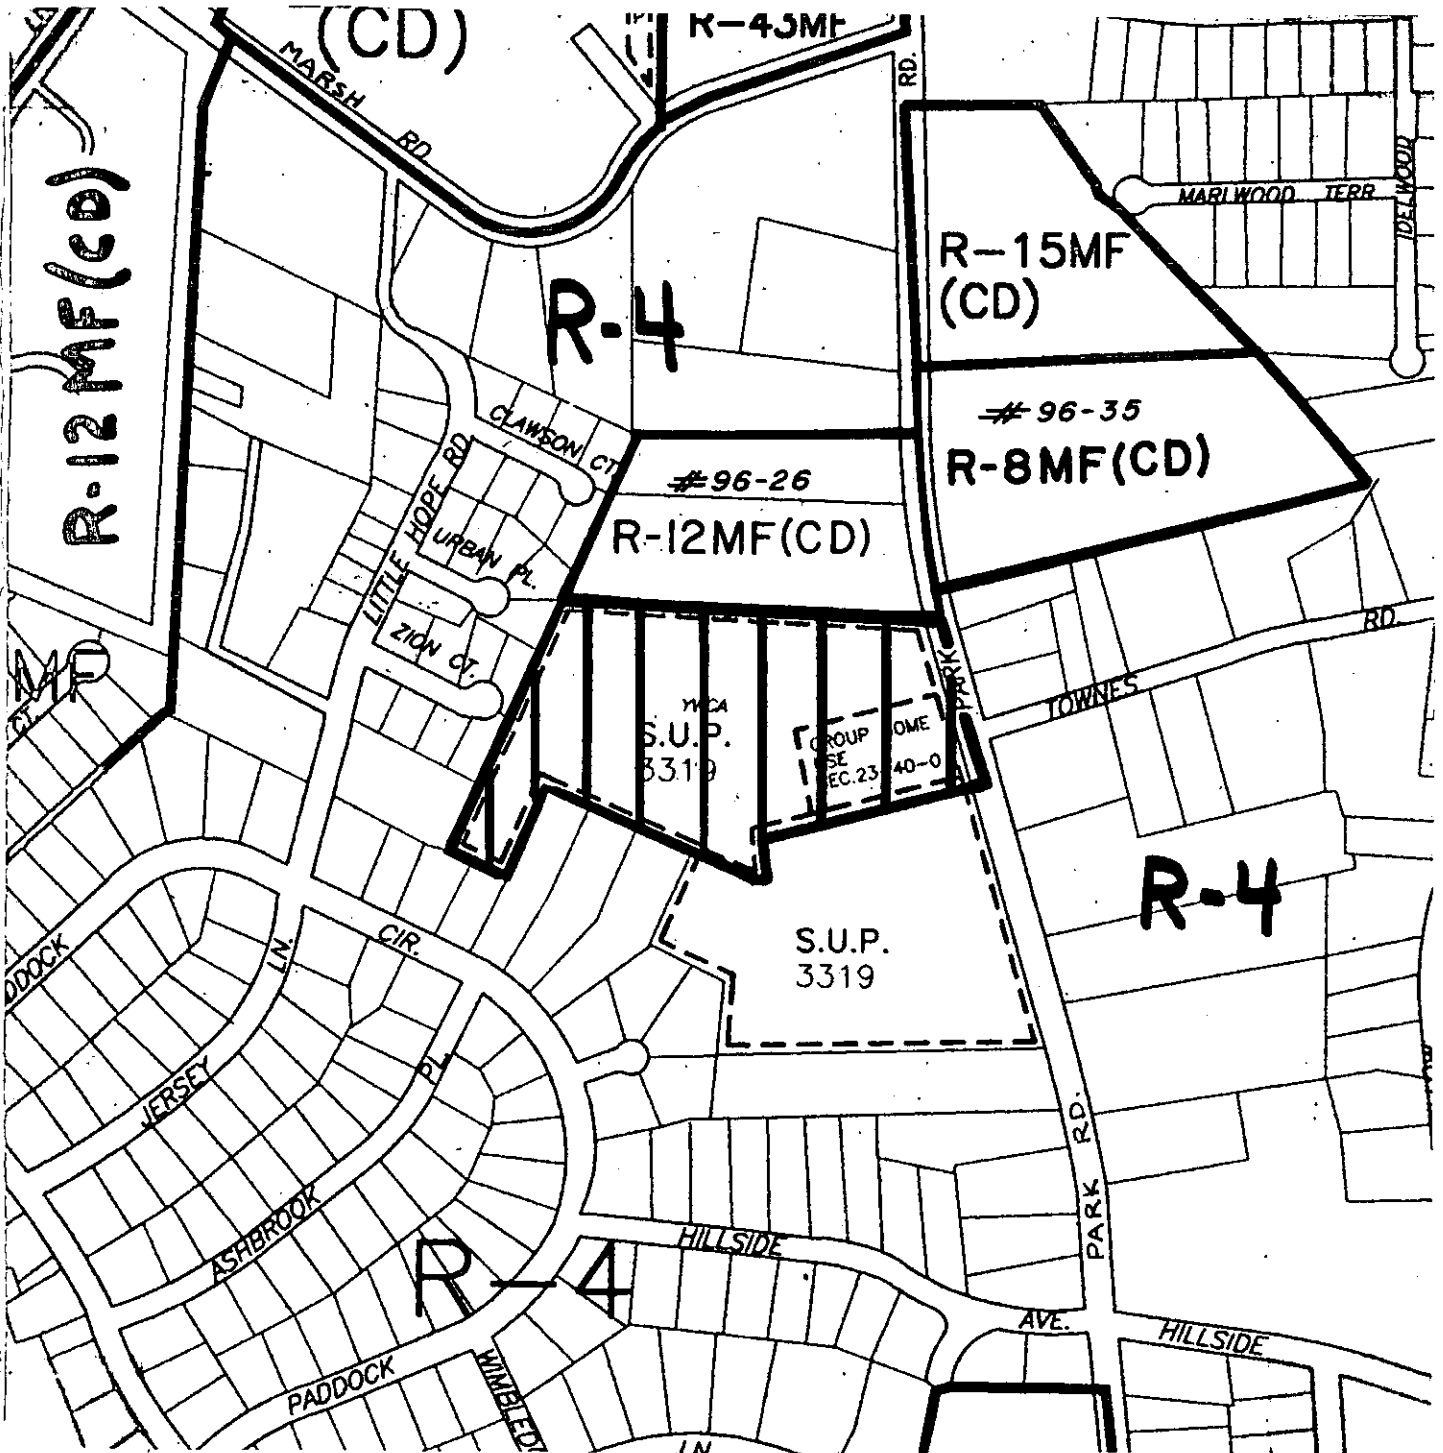

Zoning Map #(s): 125

Scale: 1" = 400'