




\* 0 0 B R E A K 0 0 \*

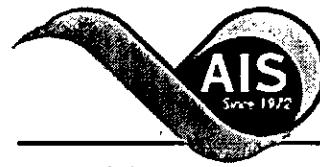

**ADVANCED  
IMAGING  
SYSTEMS**

www.aisimc.com

An Information  
Management Company

# City of Charlotte – Planning Dept. Scanning Rezoning Files

Petition # 97-84

## Document type:

- Applications
- Correspondence
- Department Comments
- Land Use Consistency
  - Mail Info
  - Mapping
  - Other
- Site Plans



\* 0 0 B R E A K 0 0 \*

Petition #: 97-84


Petitioner: Childress Klein Properties

Hearing Date: September 15, 1997

Zoning Classification (Existing): UMUD

Zoning Classification (Requested): UMUD-O

Location: Approximately 1.8387 acres located between South Tyron Street and South College Street, south of East 2nd Street.

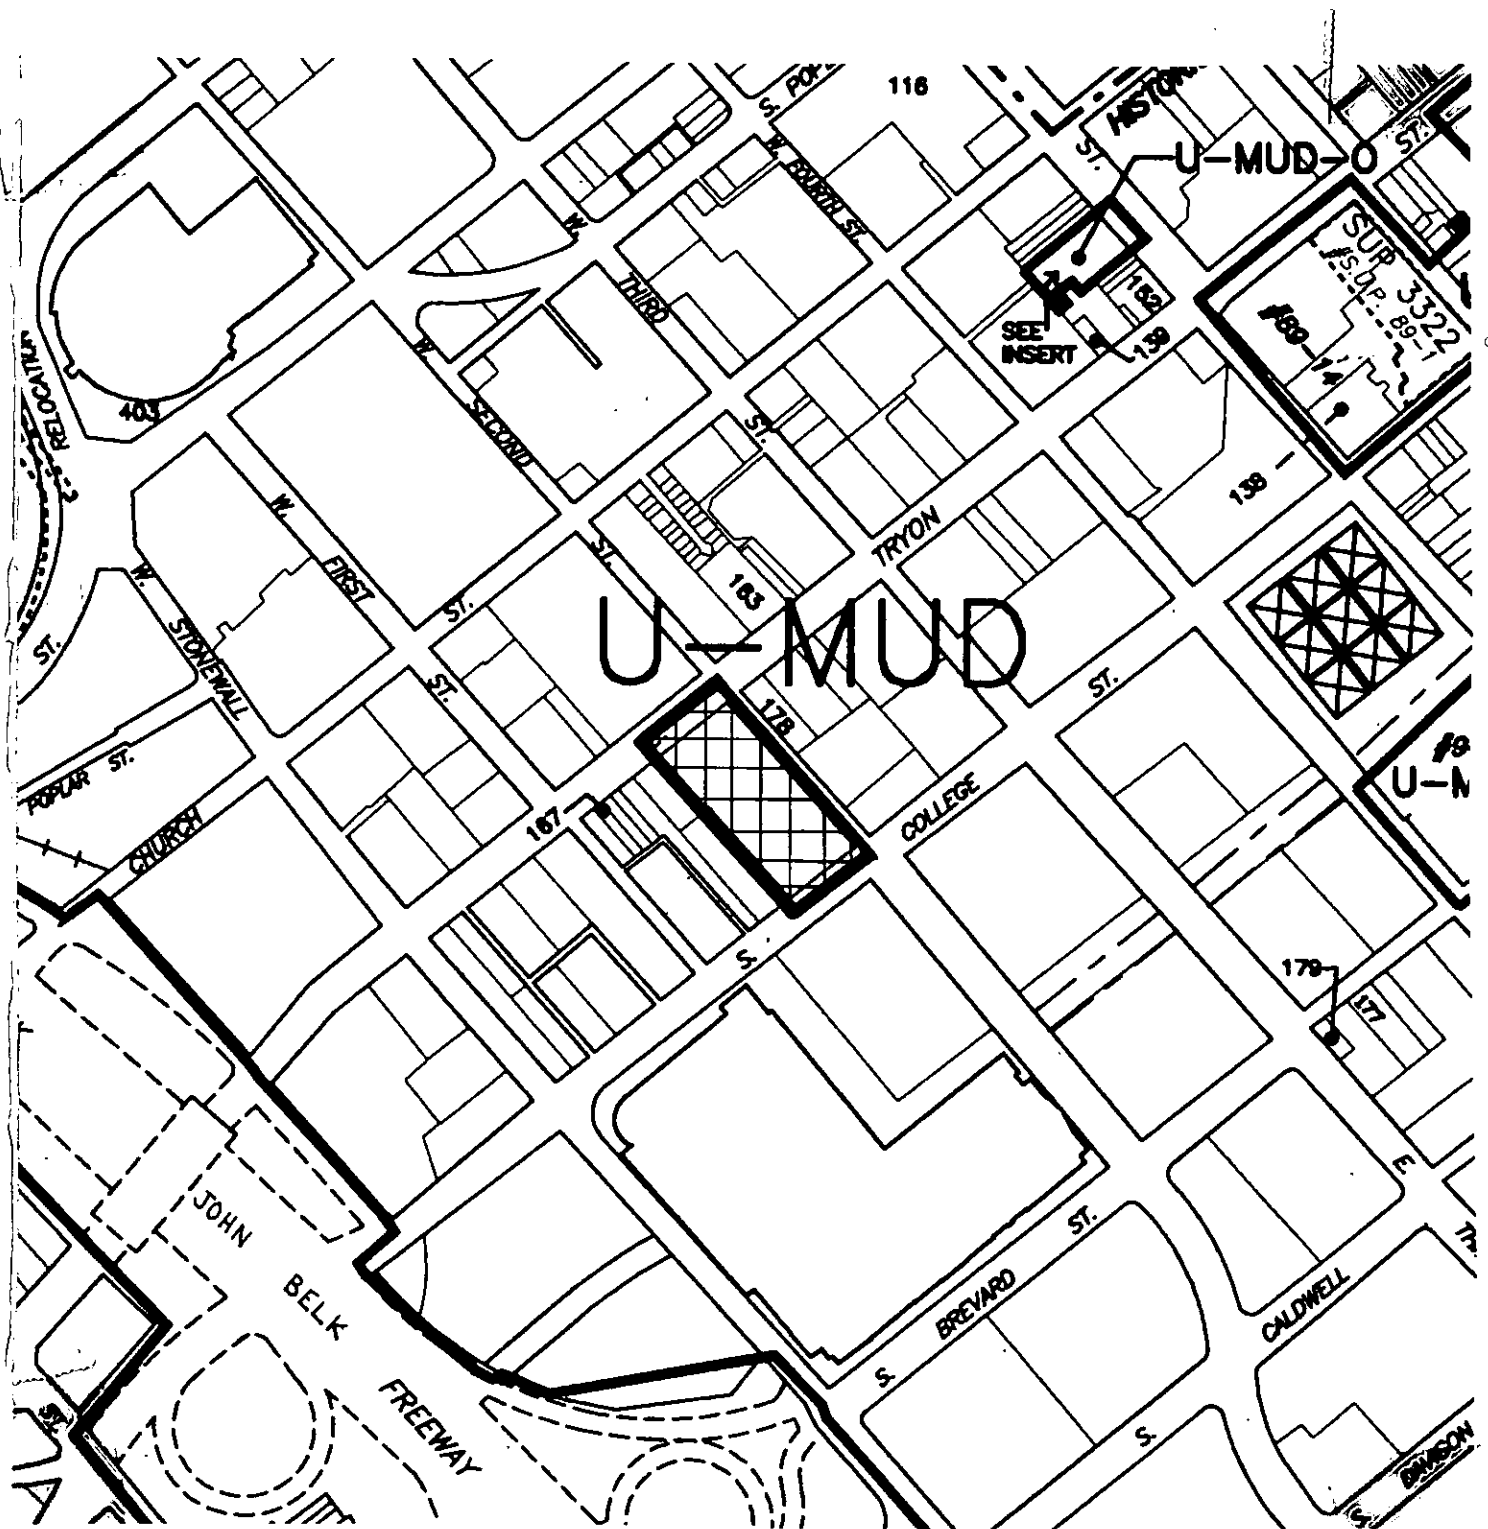

Zoning Map #(s): 102

Scale: 1" = 400'