



* 0 0 B R E A K 0 0 *



**ADVANCED
IMAGING
SYSTEMS**

www.aisimc.com

An Information
Management Company

City of Charlotte – Planning Dept. Scanning Rezoning Files

Petition # _____

Document type:

- Applications
- Correspondence
- Department Comments
- Land Use Consistency
 - Mail Info
 - Mapping
 - Other
- Site Plans



* 0 0 B R E A K 0 0 *

Petition #: 97-98


Petitioner: Freightliner of Charlotte

Hearing Date: December 15, 1997

Zoning Classification (Existing): R-4

Zoning Classification (Requested): B-2(CD)

Location: Approximately 2.773 acres located on the south side of Cannon Avenue, east of Graham Street.

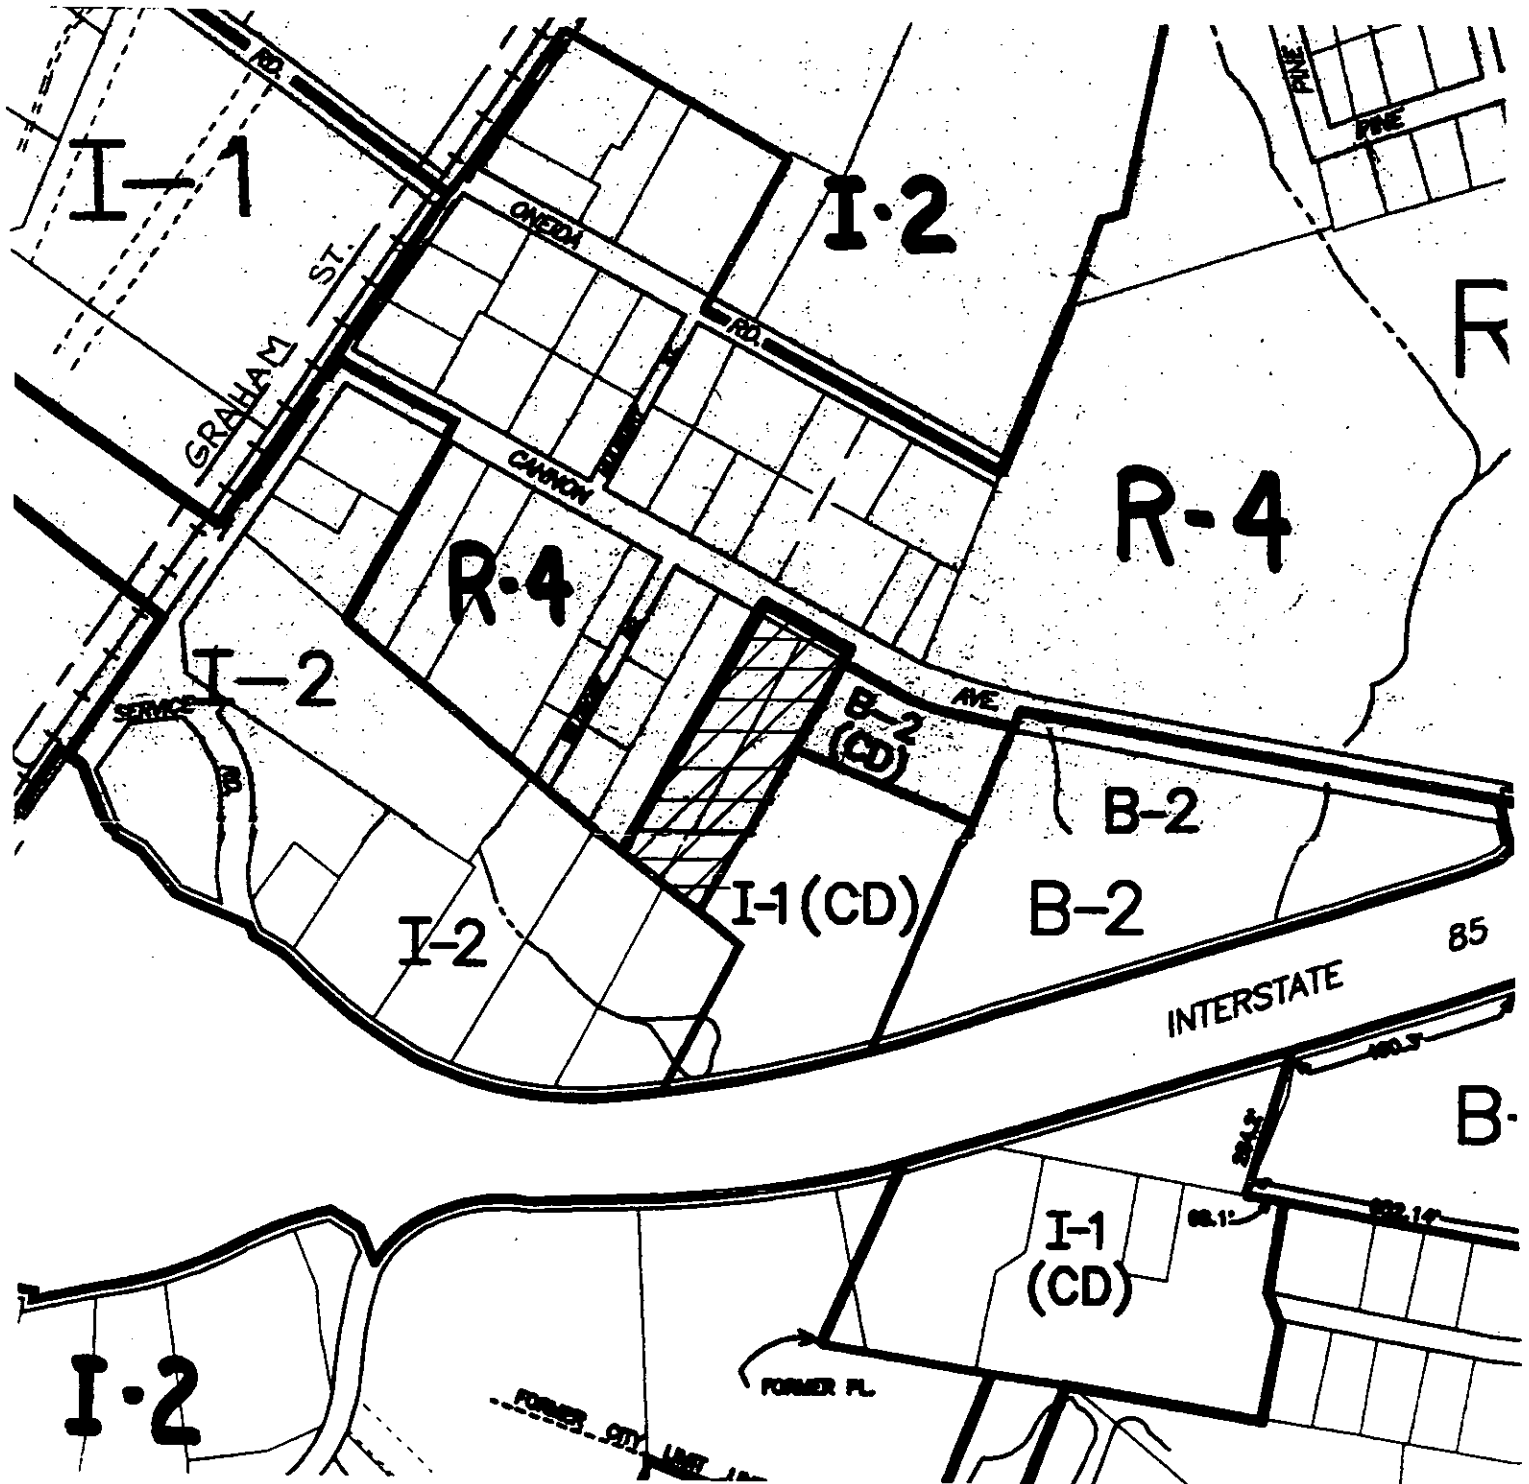

Zoning Map #(s): 70 & 78

Scale: 1" = 400'