



* 0 0 B R E A K 0 0 *



**ADVANCED
IMAGING
SYSTEMS**

www.aisimc.com

An Information
Management Company

City of Charlotte – Planning Dept. Scanning Rezoning Files

Petition # _____

Document type:

- Applications
- Correspondence
- Department Comments
- Land Use Consistency
 - Mail Info
 - Mapping
 - Other
- Site Plans



* 0 0 B R E A K 0 0 *

Petition #: 97-102


Petitioner: Friendship Missionary Baptist Church

Hearing Date: October 22, 1997

Zoning Classification (Existing): R-4 and O-2

Zoning Classification (Requested): O-1(CD)

Location: Approximately 10.85 acres located on the east side of Beatties Ford Road at Fairdale Drive.

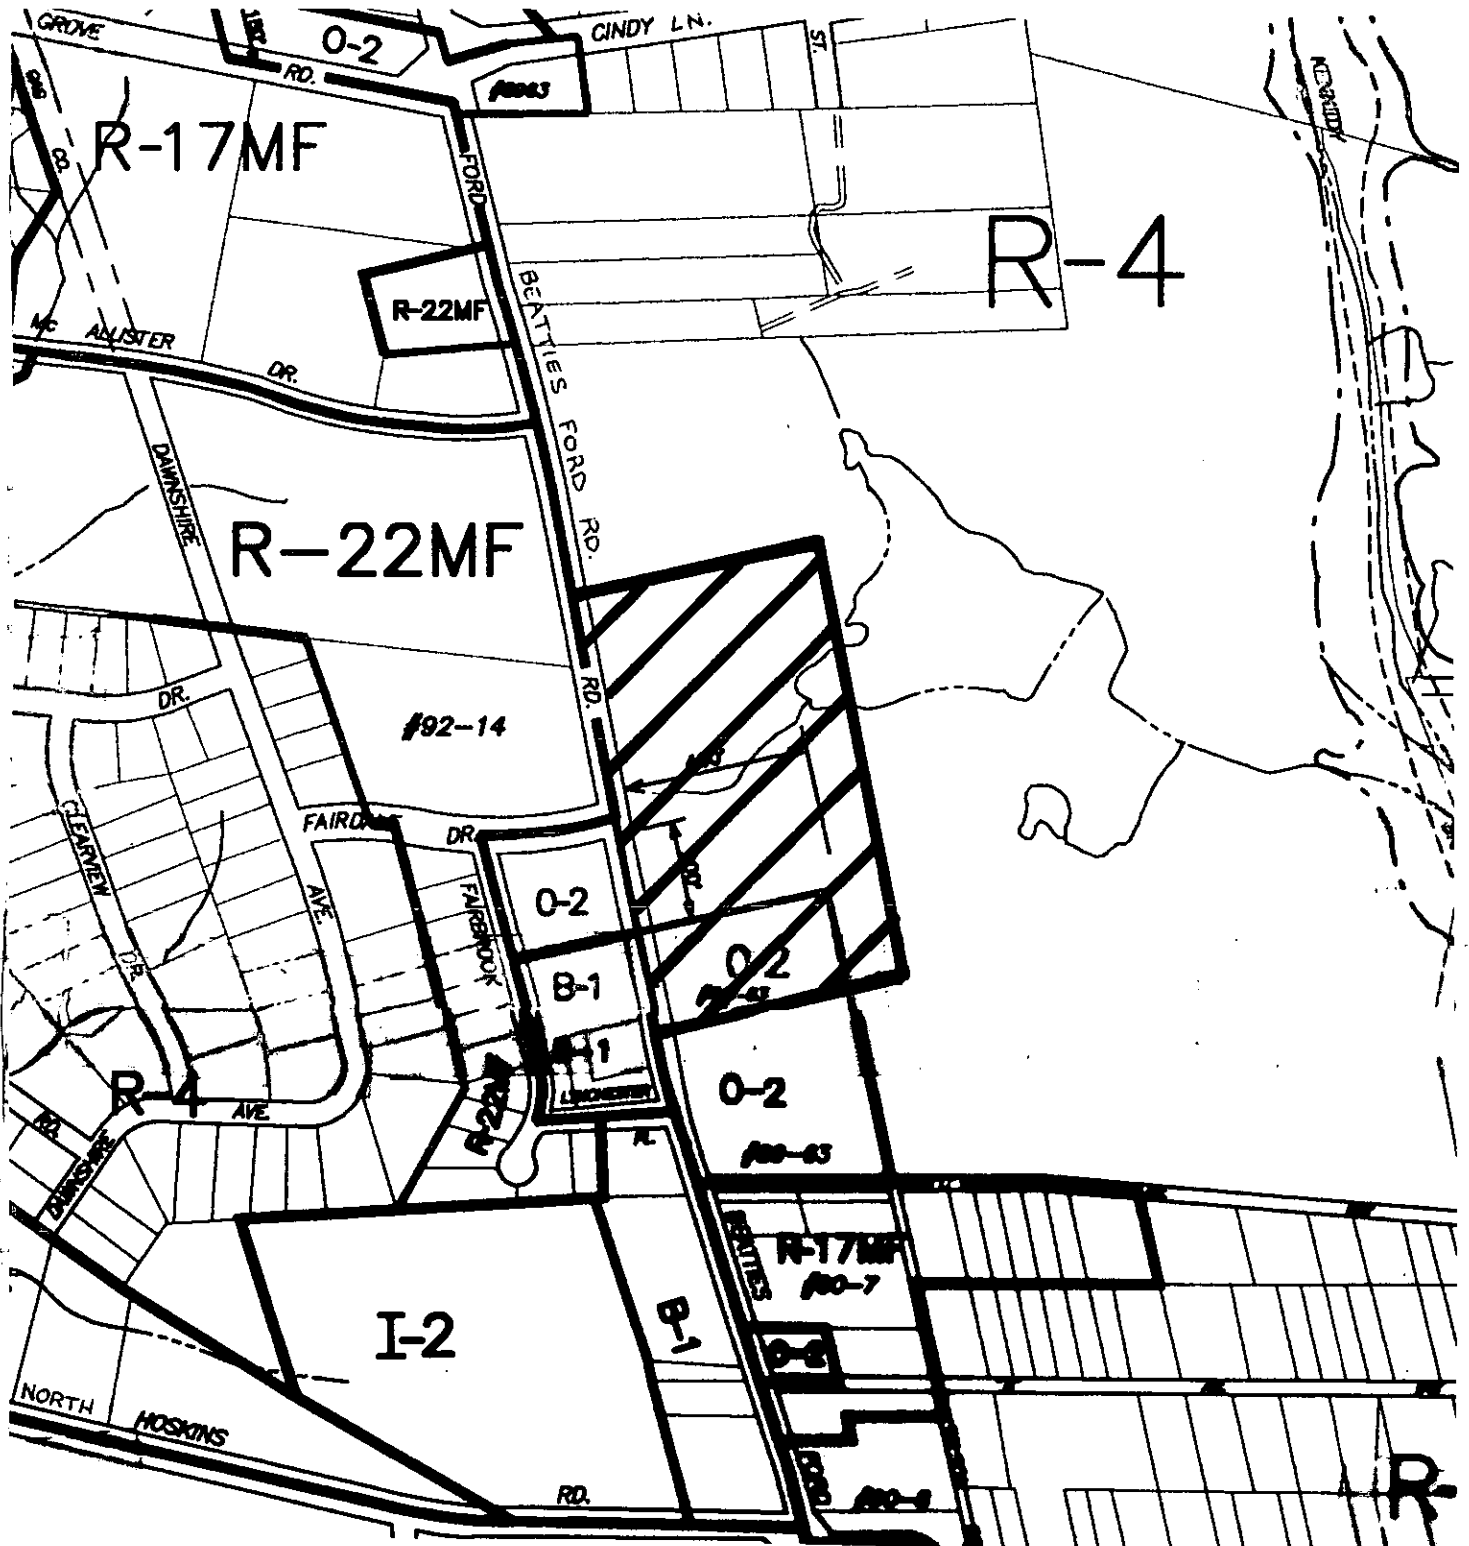

Zoning Map #(s): 69 & 79

Scale: 1" = 400'