



* 0 0 B R E A K 0 0 *



**ADVANCED
IMAGING
SYSTEMS**

www.aisimc.com

An Information
Management Company

City of Charlotte – Planning Dept. Scanning Rezoning Files

Petition # _____

Document type:

- Applications
- Correspondence
- Department Comments
- Land Use Consistency
 - Mail Info
 - Mapping
 - Other
- Site Plans



* 0 0 B R E A K 0 0 *

Petition #: 98-16


Petitioner: Universal Service

Hearing Date: February 16, 1998

Zoning Classification (Existing): R-4

Zoning Classification (Requested): I-1

Location: Approximately 5.1 acres located on the south side of Cannon Avenue just east of Graham Street.

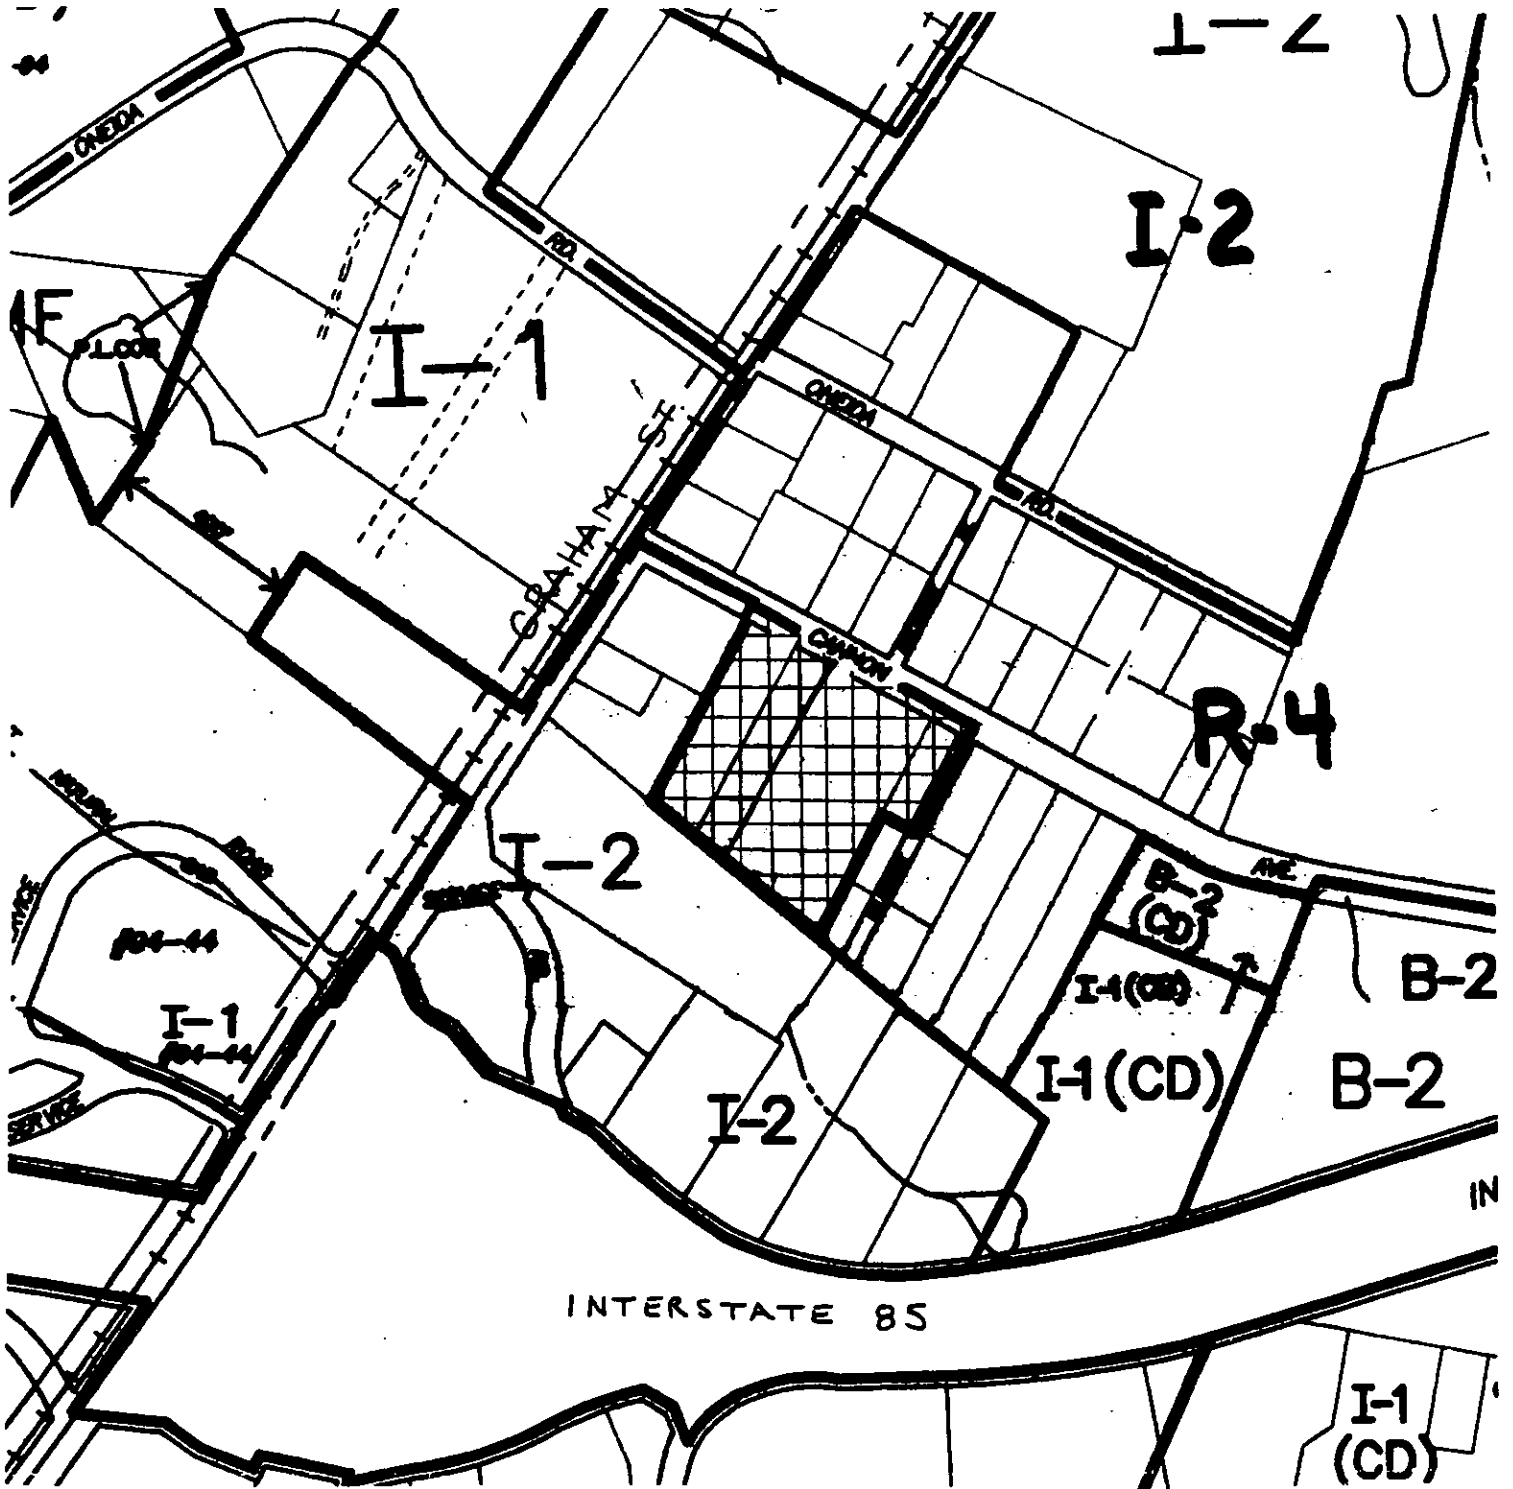

Zoning Map #(s): 70 & (78)

Scale: 1" = 400'