



* 0 0 B R E A K 0 0 *



**ADVANCED
IMAGING
SYSTEMS**

www.aisimc.com

An Information
Management Company

City of Charlotte – Planning Dept. Scanning Rezoning Files

Petition # _____

Document type:

- Applications
- Correspondence
- Department Comments
- Land Use Consistency
 - Mail Info
 - Mapping
 - Other
- Site Plans



* 0 0 B R E A K 0 0 *

Petition #: 98-67(c)


Petitioner: Robert C. Rhein Interests, Inc.

Hearing Date: December 8, 1998

Zoning Classification (Existing): R-3

Zoning Classification (Requested): R-4 (CR)

Location: Approximately 38.8 acres located on the south side of Garrison Road west of Interstate 85.

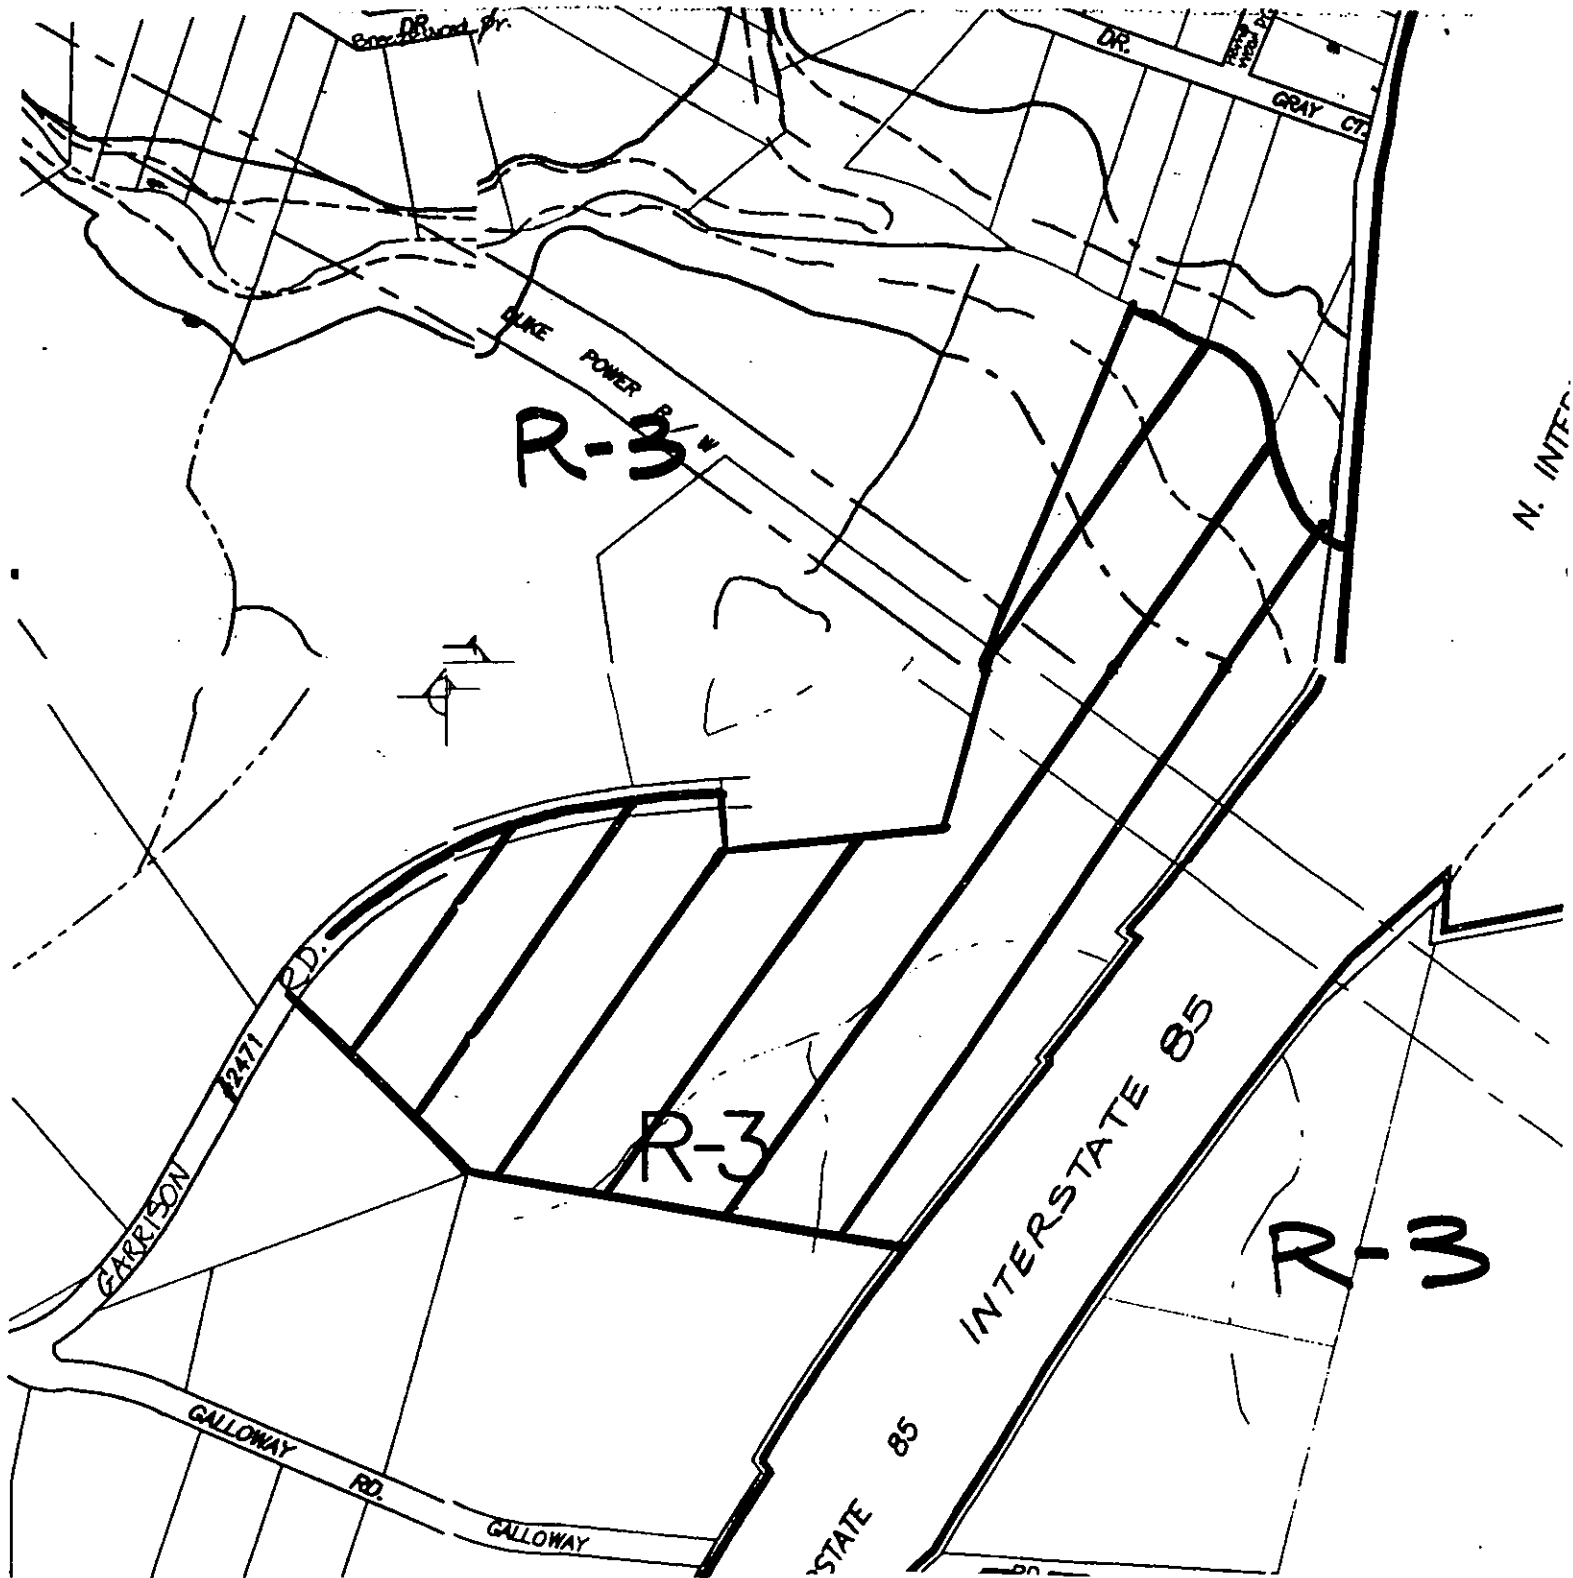

Zoning Map #(s): 41, 53, 54, and (42)

Scale: 1" = 400'