



* 0 0 B R E A K 0 0 *



**ADVANCED
IMAGING
SYSTEMS**

www.aisimc.com

An Information
Management Company

City of Charlotte – Planning Dept. Scanning Rezoning Files

Petition # _____

Document type:

- Applications
- Correspondence
- Department Comments
- Land Use Consistency
 - Mail Info
 - Mapping
 - Other
- Site Plans



* 0 0 B R E A K 0 0 *

Petition #: 98-68(c)


Petitioner: Ella Fox, Brenda Conner, Lewis T. Jackson, and Michael Jackson

Hearing Date: December 8, 1998

Zoning Classification (Existing): R-22MF

Zoning Classification (Requested): B-1(CD)

Location: Approximately 1 acre located on the southwest corner of West Boulevard and Pineola Street.

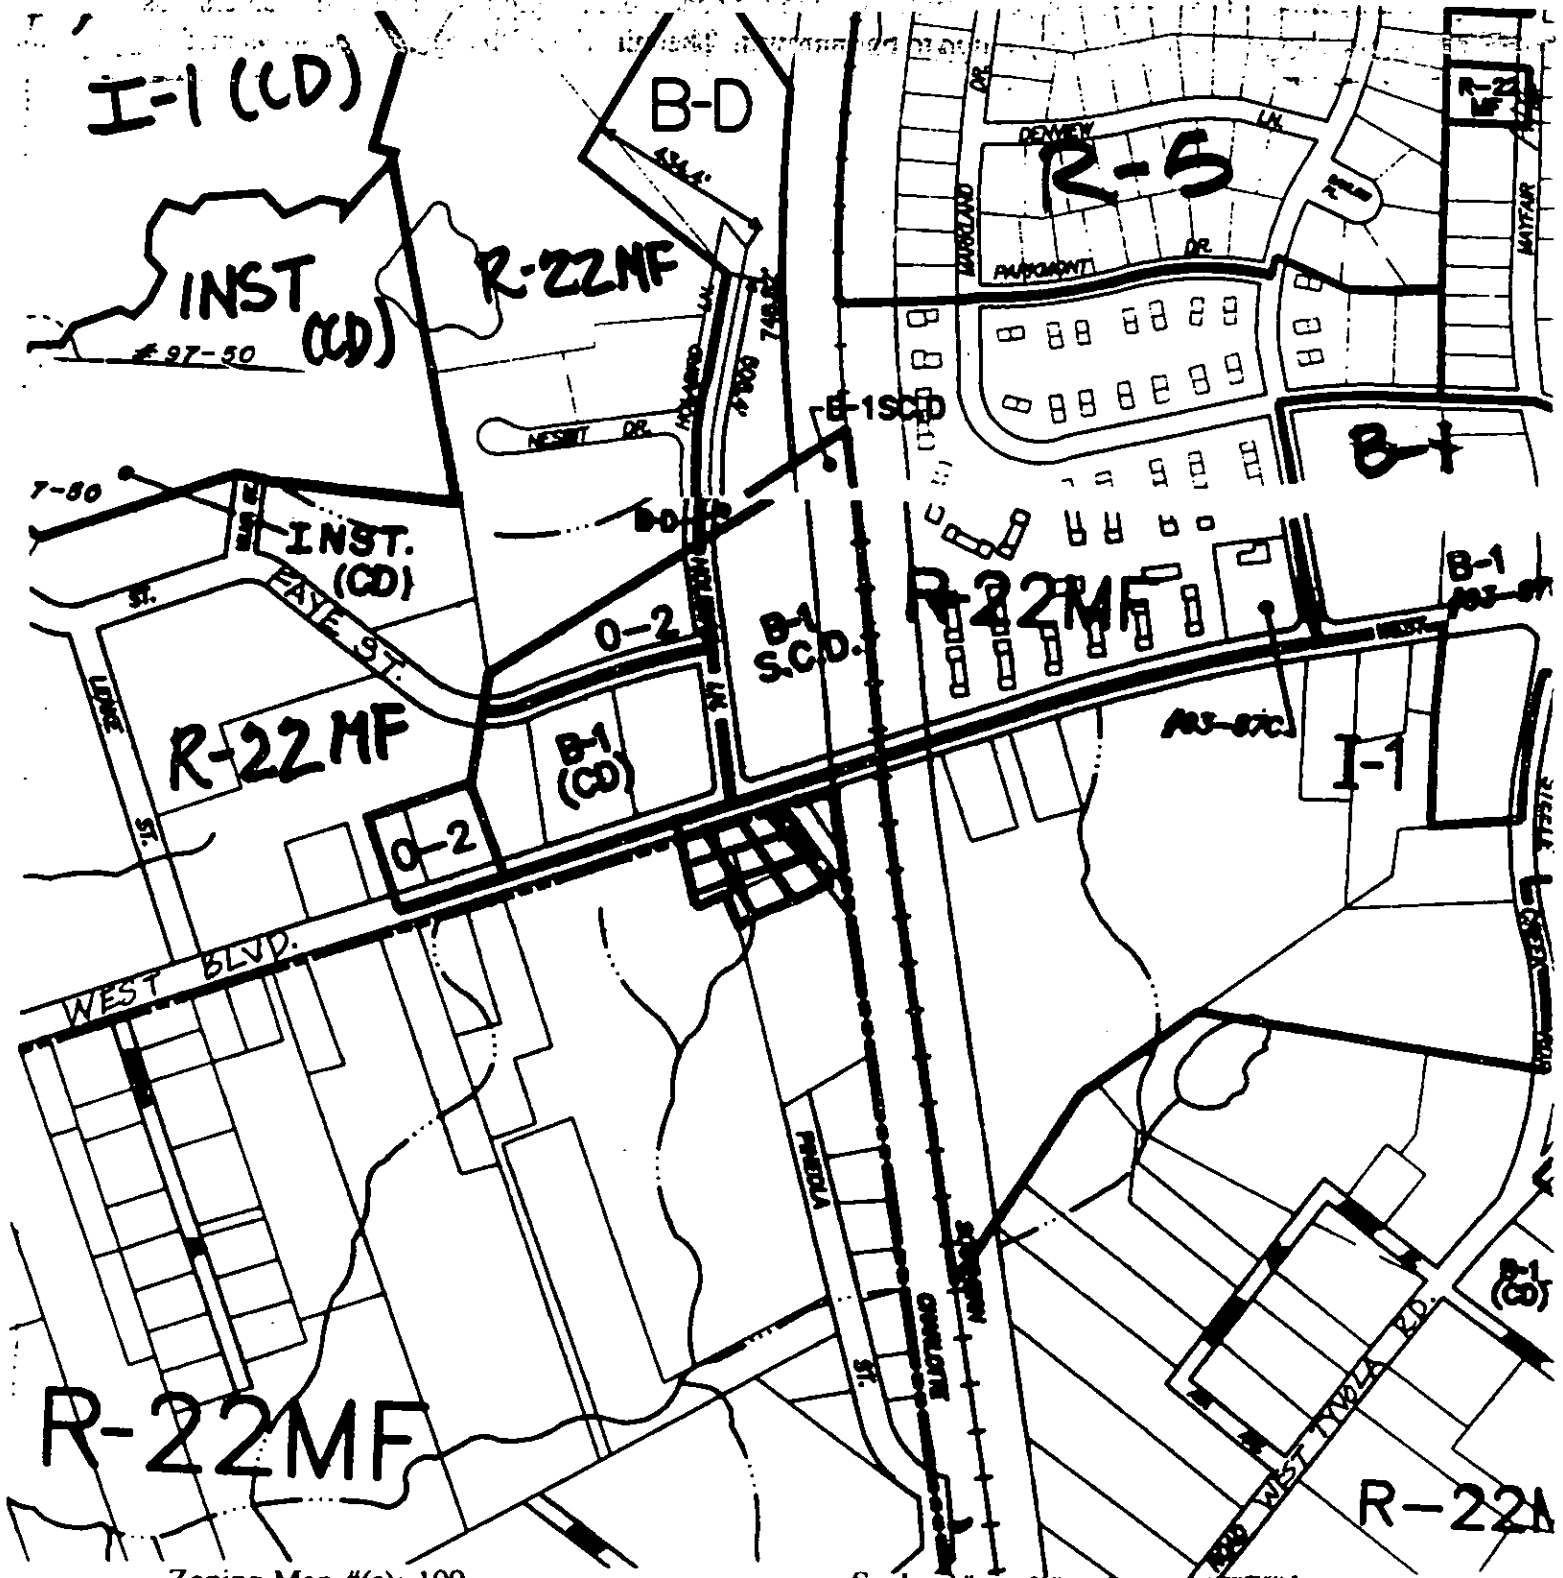

Zoning Map #(s): 109

Scale: 1" = 400'