



* 0 0 B R E A K 0 0 *



**ADVANCED
IMAGING
SYSTEMS**

www.aisimc.com

An Information
Management Company

City of Charlotte – Planning Dept. Scanning Rezoning Files

Petition # _____

Document type:

- Applications
- Correspondence
- Department Comments
- Land Use Consistency
 - Mail Info
 - Mapping
 - Other
- Site Plans



* 0 0 B R E A K 0 0 *

Petition #: 98-70


Petitioner: Robert C. Rhein Interests

Hearing Date: July 20, 1998

Zoning Classification (Existing): R-3

Zoning Classification (Requested): MX-2

Location: Approximately 20 acres located on Baucom Road north of Mallard Creek Road.

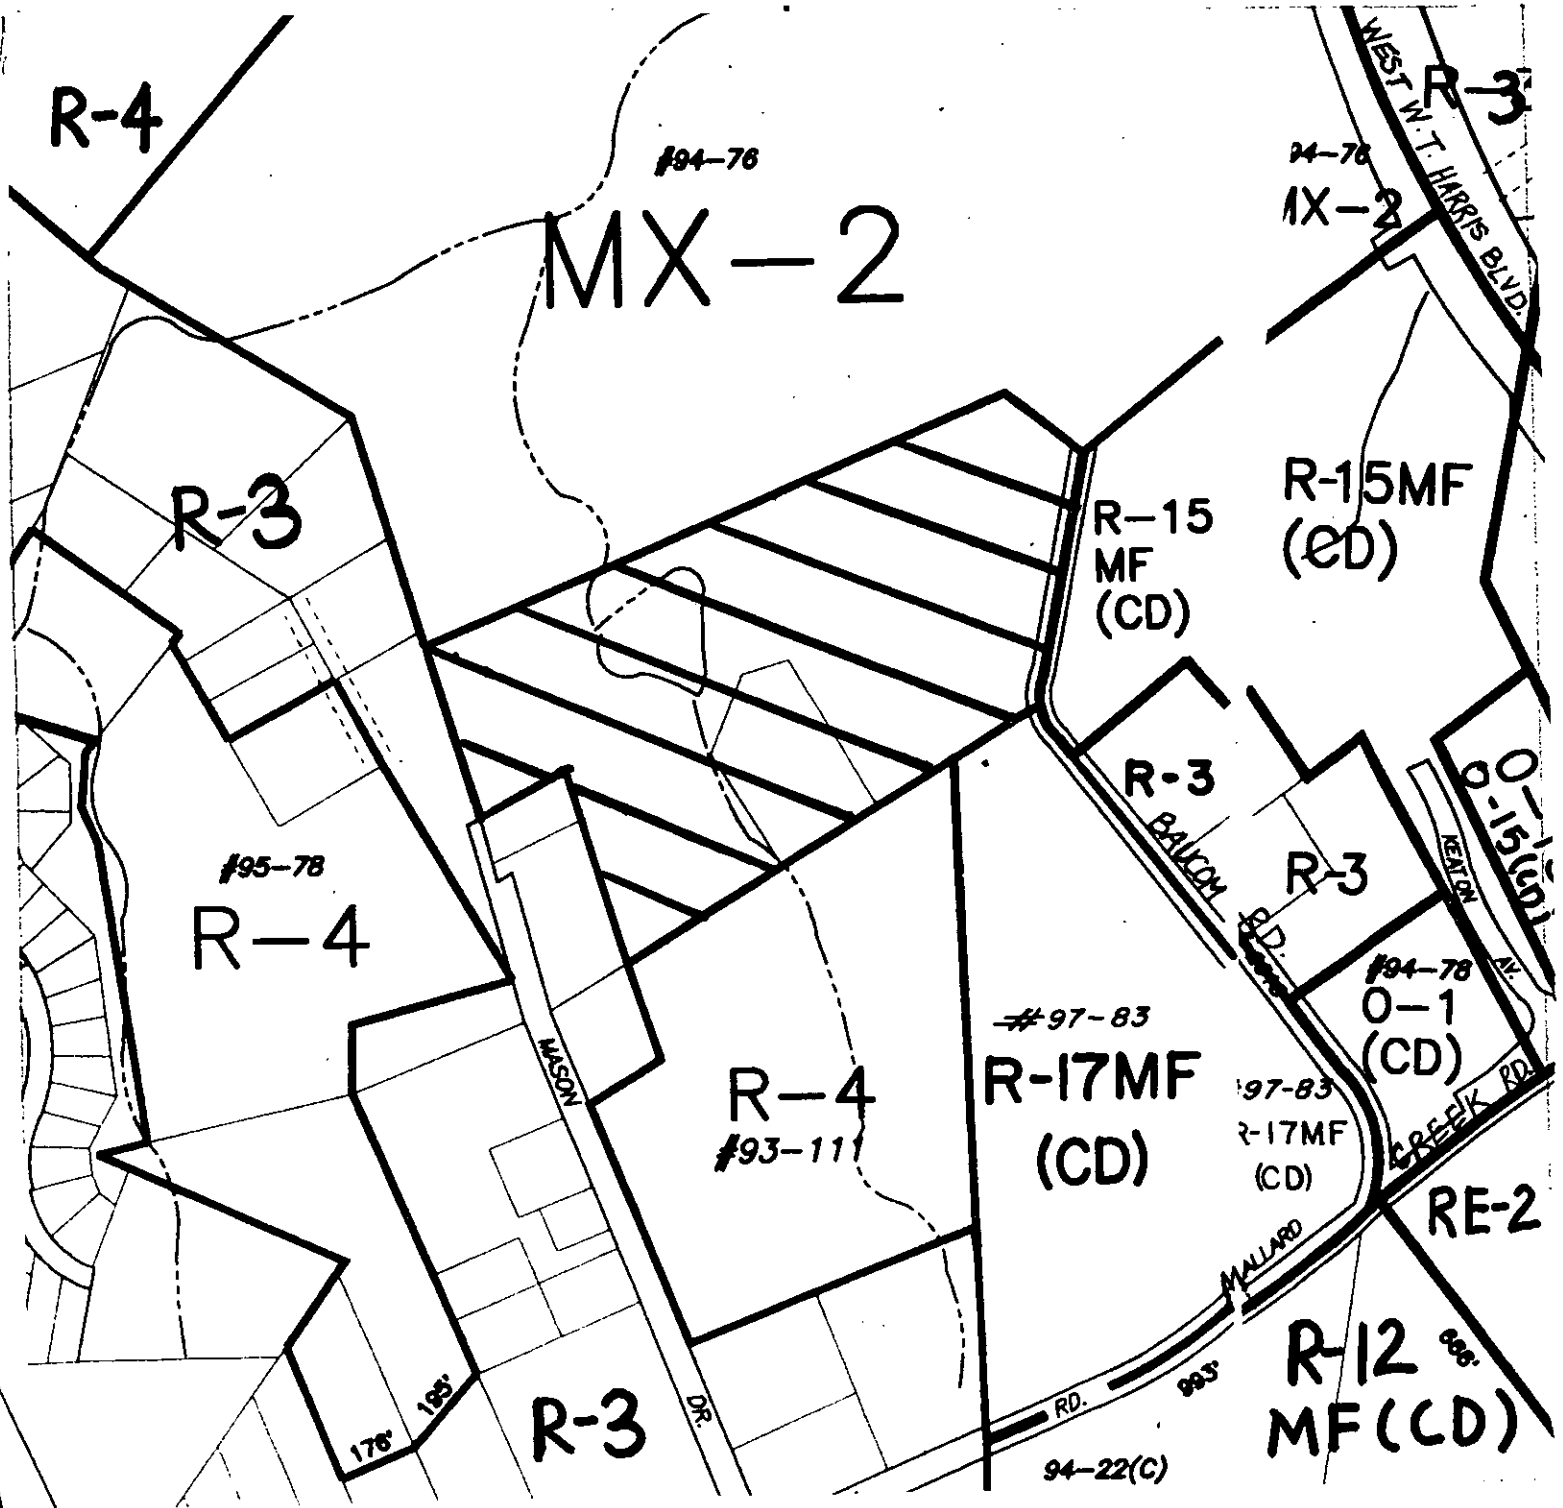

Zoning Map #(s): 59, (58)

Scale: 1" = 400'