



* 0 0 B R E A K 0 0 *



**ADVANCED
IMAGING
SYSTEMS**

www.aisimc.com

An Information
Management Company

City of Charlotte – Planning Dept. Scanning Rezoning Files

Petition # _____

Document type:

- Applications
- Correspondence
- Department Comments
- Land Use Consistency
 - Mail Info
 - Mapping
 - Other
- Site Plans



* 0 0 B R E A K 0 0 *

Petition #: 2000-45


Petitioner: David Trull

Hearing Date: ~~March 20, 2000~~ September 18, 2000

Classification (Existing): O-2

Zoning Classification (Requested): MUDD-O

Location: Approximately 0.23 acres located on the southeast corner of East Boulevard and Springdale Avenue.

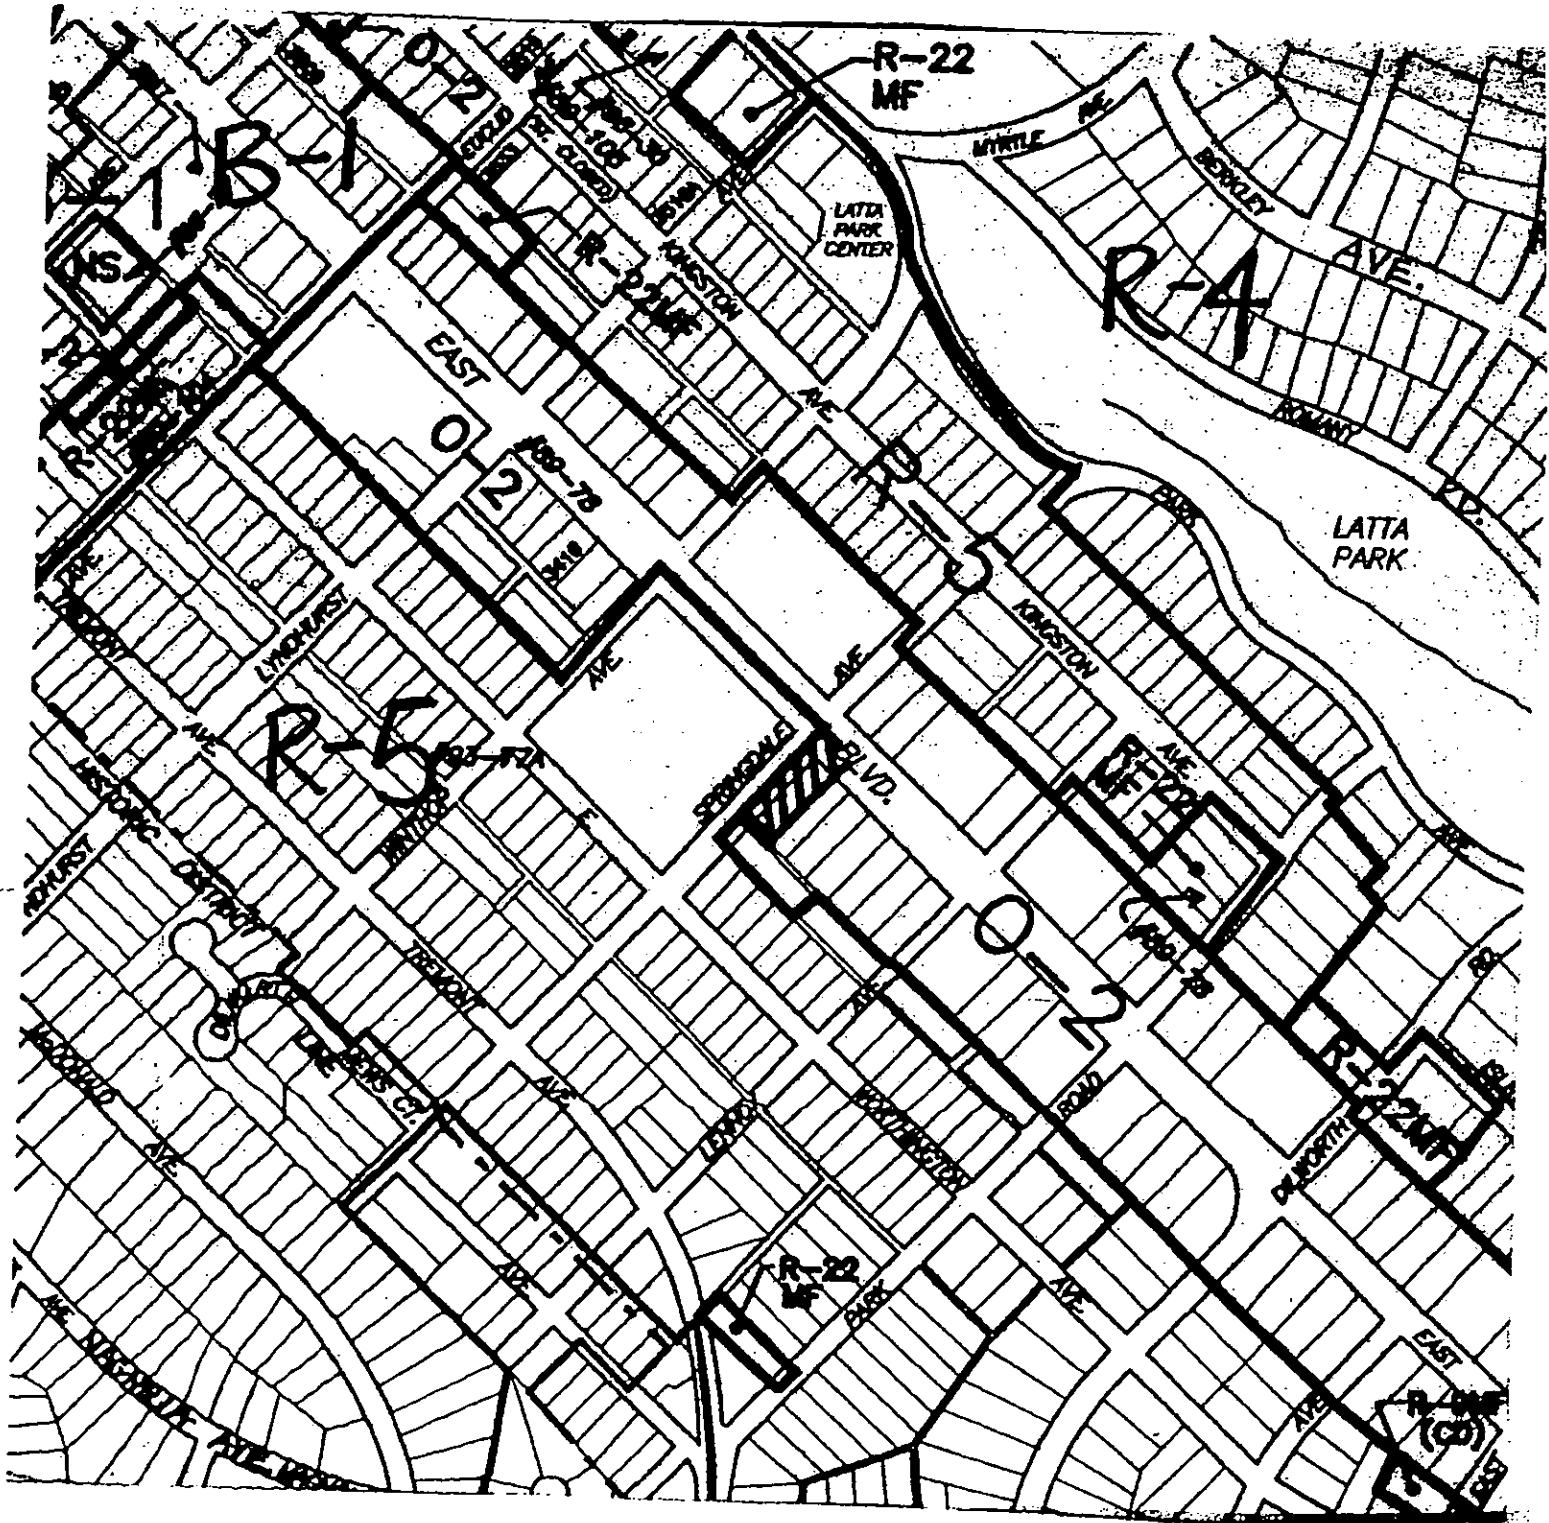

Zoning Map #(s): 111

Scale: 1" = 400'