


01 TECHNICAL DATA SHEET

LEGEND

- RIGHT-OF-WAY
- NEW PROPERTY LINES
- EXIST. PROPERTY LINES
- PARKING SETBACK LINES
- REZONING AREAS
- BUILDING ENVELOPS
- SITE ACCESS POINTS

SCALE: 1"=50'

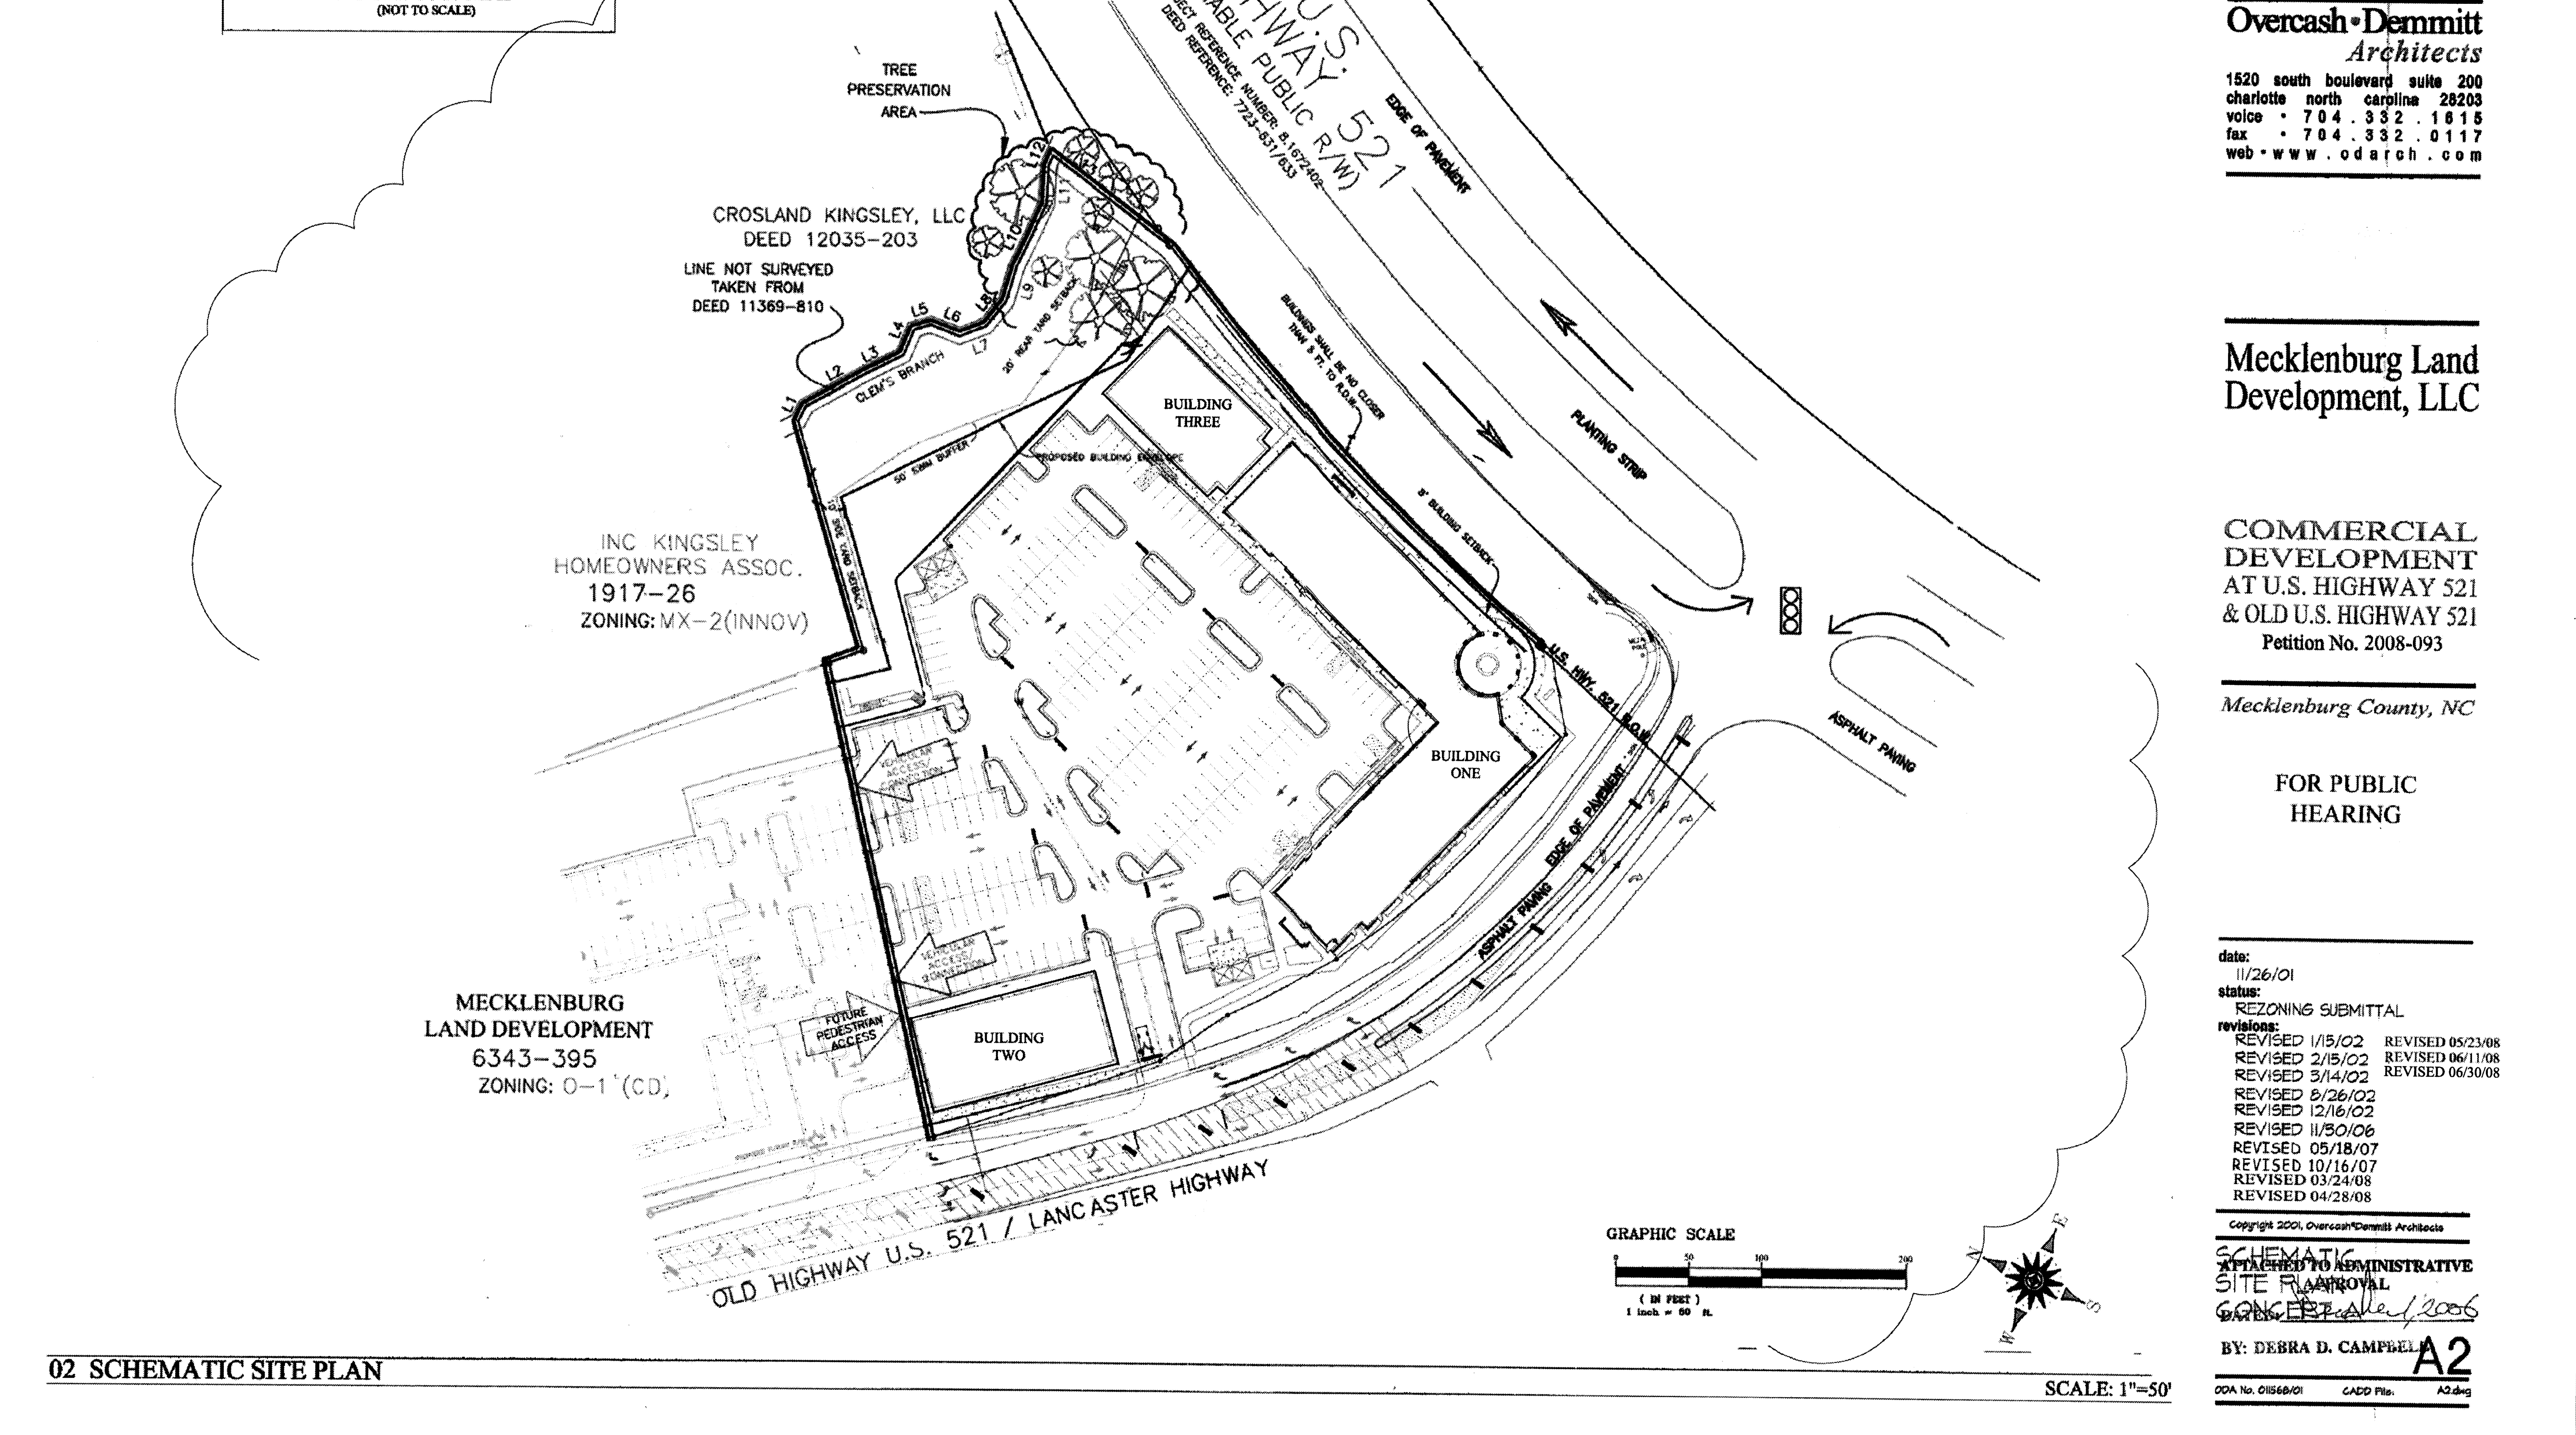


02 SCHEMATIC SITE PLAN

LEGEND

- RIGHT-OF-WAY
- NEW PROPERTY LINES
- EXIST. PROPERTY LINES
- PARKING SETBACK LINES
- REZONING AREAS
- BUILDING ENVELOPS
- SITE ACCESS POINTS

SCALE: 1"=50'

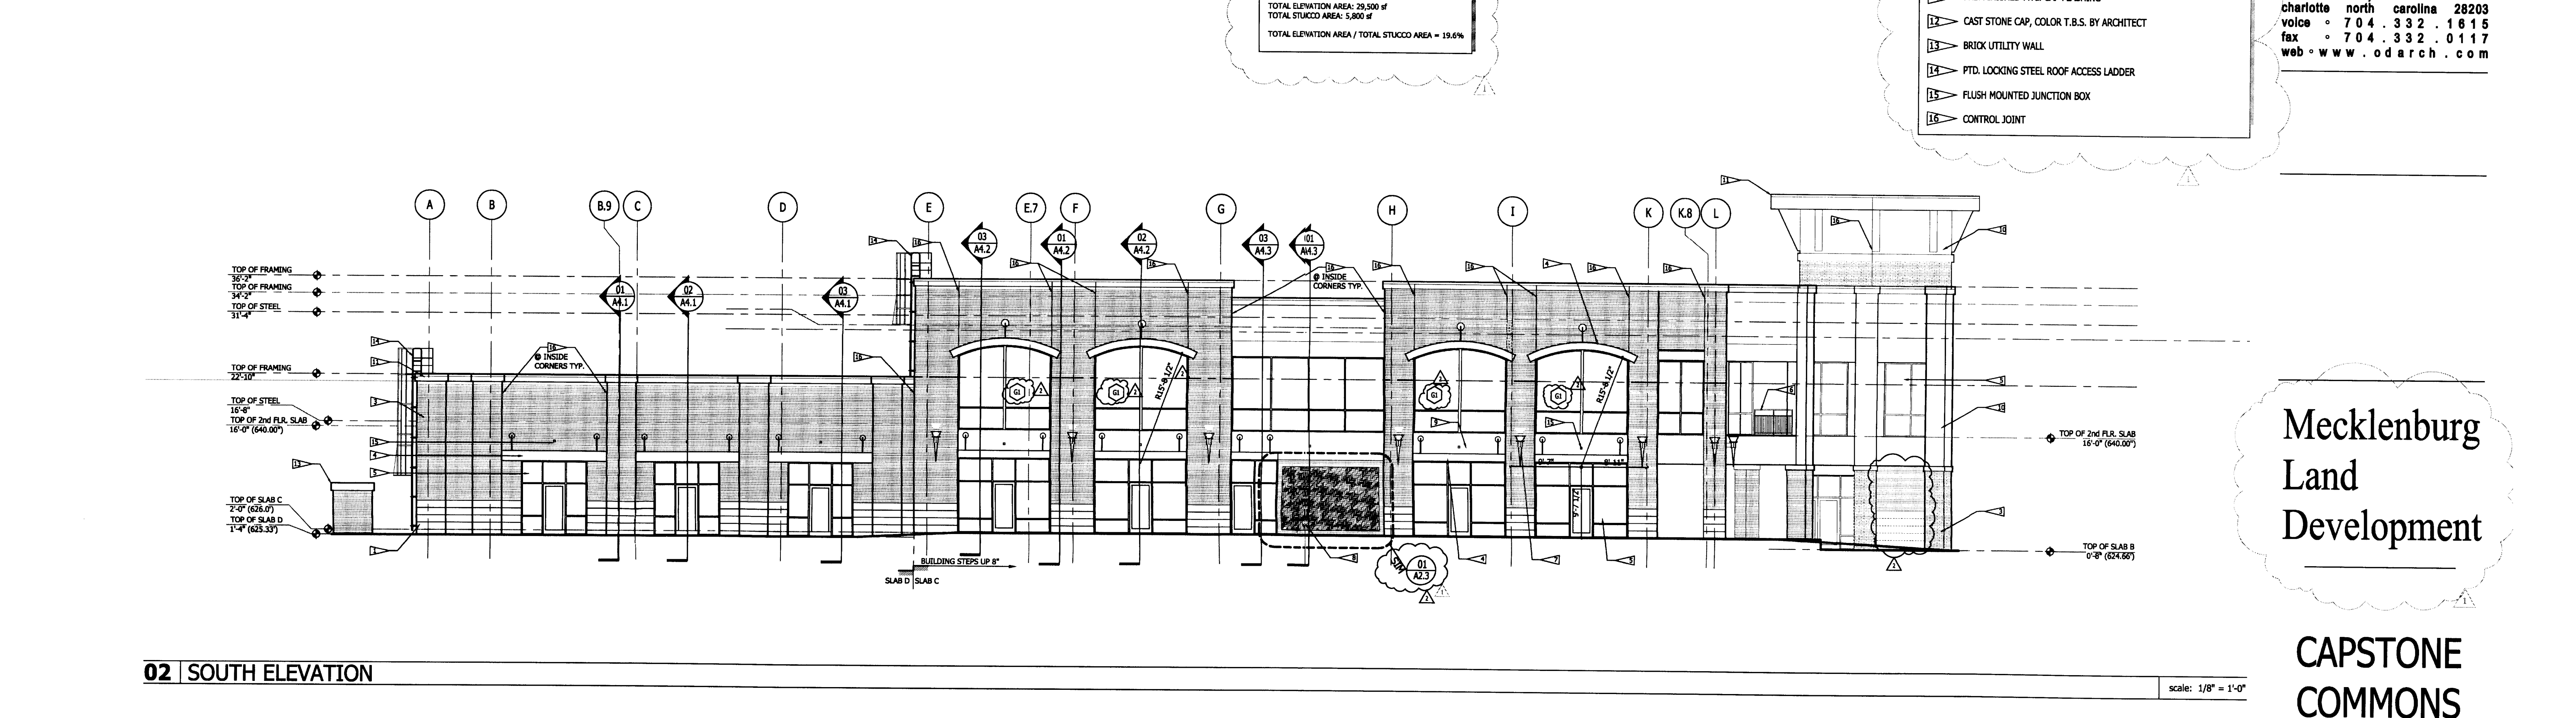

03 SOUTH ELEVATION

KEY PLAN


KEY PLAN

MECKLENBURG LAND DEVELOPMENT

CAPSTONE COMMONS

16025 Lancaster Highway
Matthews, NC

KEY PLAN

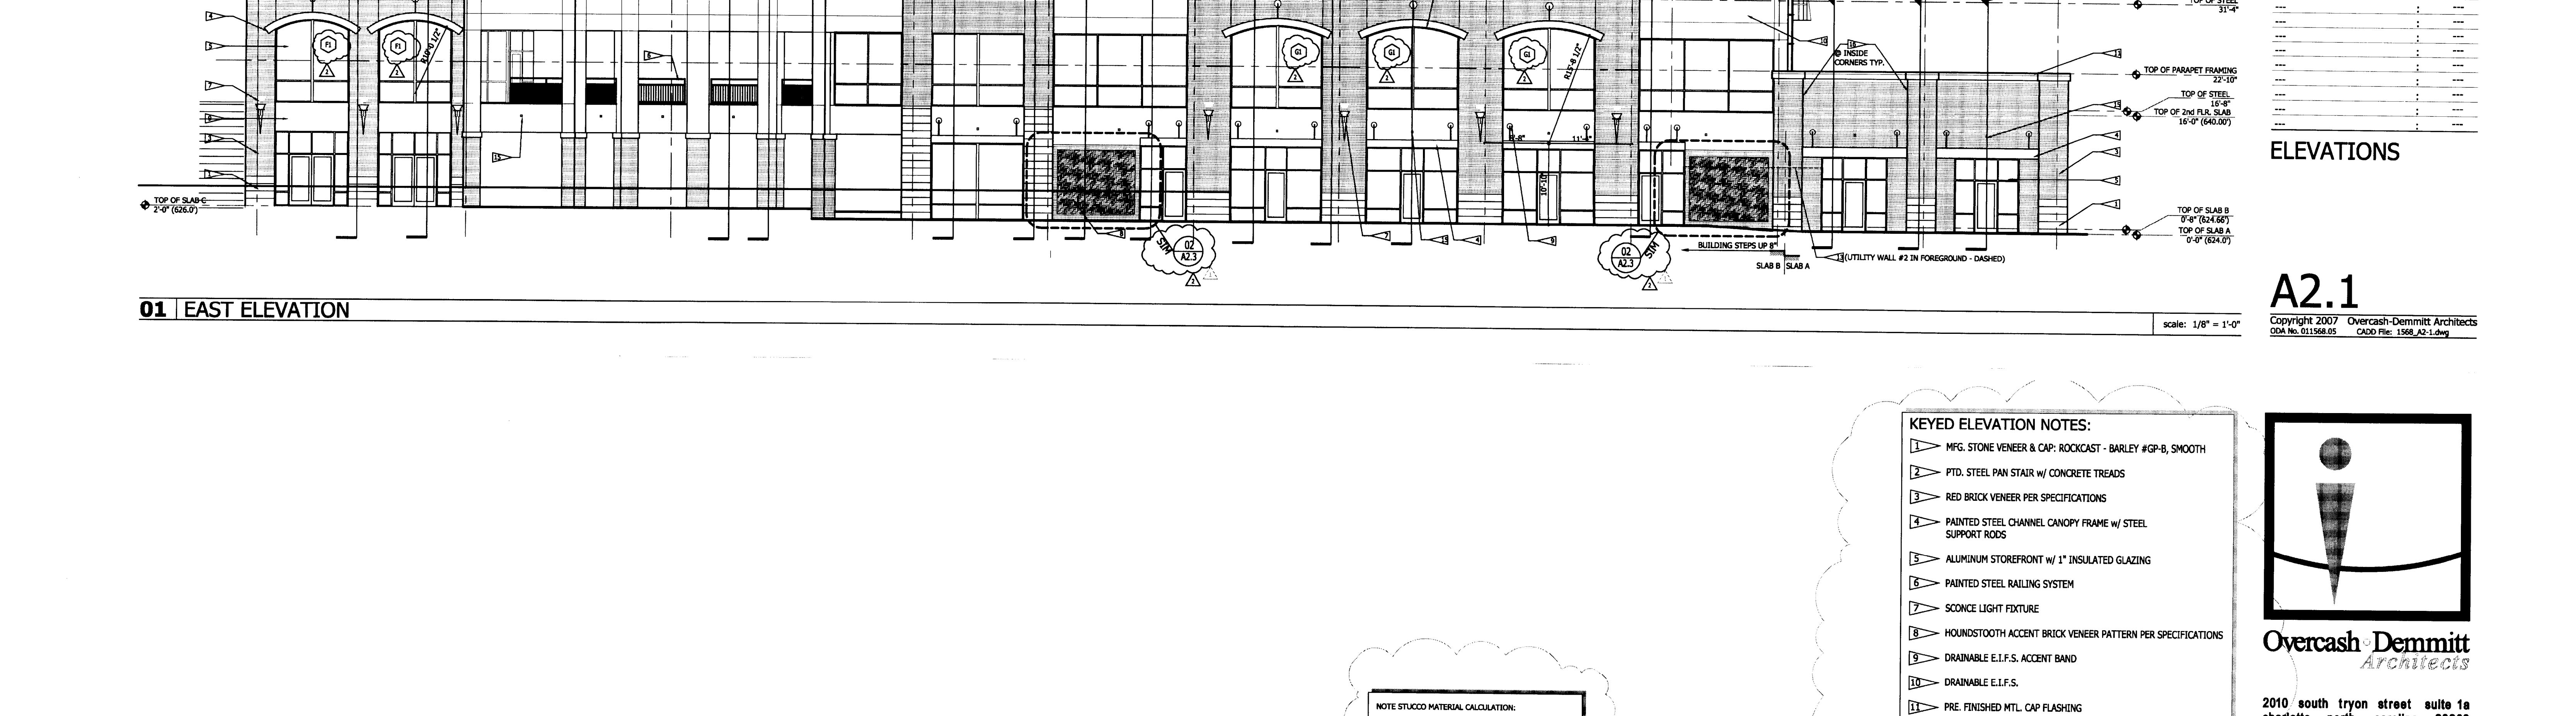

04 EAST ELEVATION


KEY PLAN

MECKLENBURG LAND DEVELOPMENT

CAPSTONE COMMONS

16025 Lancaster Highway
Matthews, NC

KEY PLAN

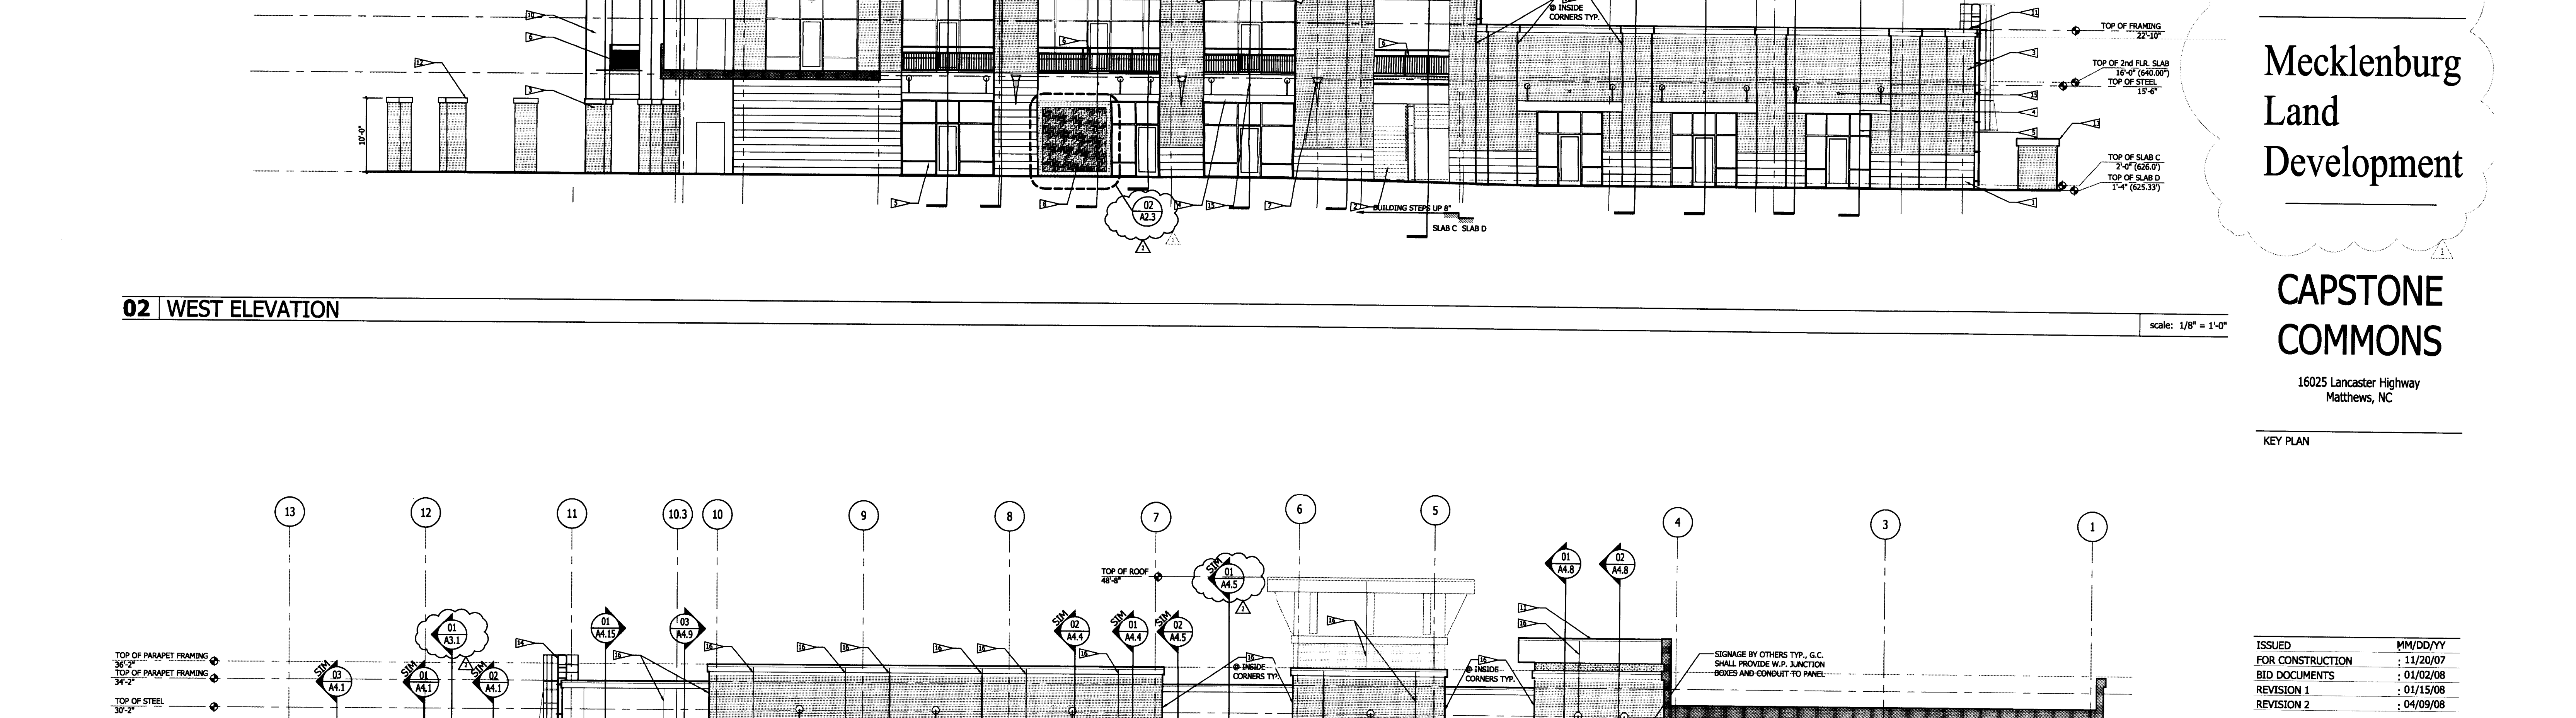

05 WEST ELEVATION


KEY PLAN

MECKLENBURG LAND DEVELOPMENT

CAPSTONE COMMONS

16025 Lancaster Highway
Matthews, NC

KEY PLAN

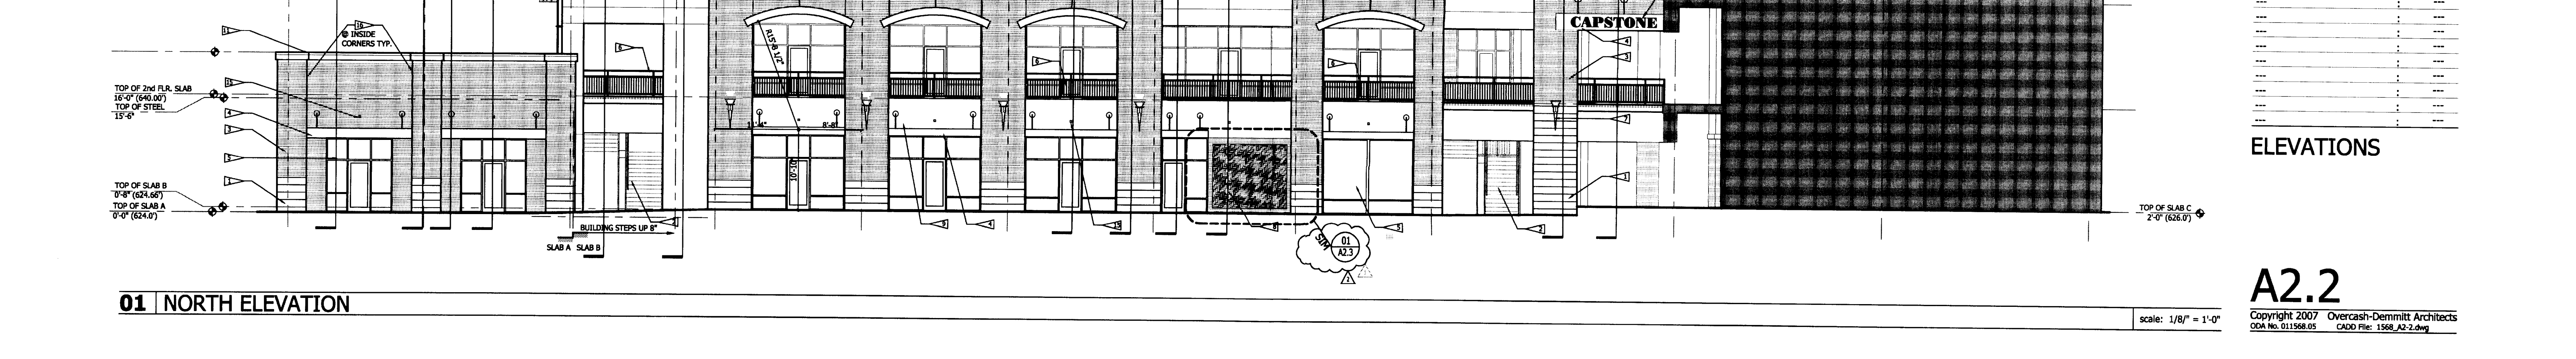

06 NORTH ELEVATION

KEY PLAN

MECKLENBURG LAND DEVELOPMENT

CAPSTONE COMMONS

16025 Lancaster Highway
Matthews, NC

KEY PLAN