

PROJECT BOUNDARY



PROPERTY LINE/ RIGHT-OF-WAY ——————

SEE TABLE ON SHEET RZ-4.0 FOR ADJACENT PARCEL INFORMATION.

CONTEXT/ PURPOSE FOR REZONING:

THIS REZONING RELATES PRIMARILY TO TECHNICAL ZONING ASPECTS IN CONNECTION WITH CONTEMPLATED IMPROVEMENTS/UPGRADES TO THE EXISTING PRACTICE FIELDS/FACILITIES LOCATED ALONG CEDAR STREET AS WELL AS OTHER IMPROVEMENTS AS DESCRIBED IN THIS REZONING PLAN.

THE EXISTING PRACTICE FIELDS AND FACILITIES ALONG CEDAR STREET AND ACCOMPANYING ADJACENT PARCELS ARE IN PART ZONED MUDD-O (CONDITIONAL) UNDER A PREDECESSOR ZONING ORDINANCE FOR THE CITY OF CHARLOTTE (THE "CITY") WITH THE REMAINING BALANCE ZONED CAC-2 AND N2-C; AS SUCH A REZONING IS SOUGHT TO A DISTRICT SUCH AS UE UNDER THE NEW ORDINANCE (I.E. UDO AS DEFINED BELOW) TO ALLOW THE IMPROVEMENTS/UPGRADES. THE CITY'S 2040

COMPREHENSIVE PLAN REFERENCES REGIONAL ACTIVITY CENTER (RAC) FOR THE SITE; THE UE DISTRICT IS WITHIN THE RAC DESIGNATION.

FURTHERMORE, THE NEW PRACTICE FIELDS/FIELDHOUSE AND ASSOCIATED USES CONTEMPLATED BY THE IMPROVEMENTS/UPGRADES ARE UNIQUE IN NATURE WITH DESIGN AND OTHER DEVELOPMENT STANDARDS THAT REQUIRE VARIATIONS FROM THE BASE STANDARDS OF THE APPLICABLE ZONING DISTRICT IN THE MANNER CONTEMPLATED BY THE EXCEPTION (EX) PROVISIONS OF THE NEW ORDINANCE (I.E. UDO AS DEFINED BELOW) AND AS DESCRIBED IN THIS REZONING PLAN.

TABLE OF CONTENTS

CONTEXT AND PURPOSE STATEMENT TECHNICAL DATA SHEET SCHEMATIC SITE PLAN DEVELOPMENT STANDARDS RZ-4.0 LOCATOR MAP AND PARCEL OWNERSHIP RZ-5.0 PEDESTRIAN CONNECTION CEDAR STREET FACADE RENDERS

TREE SURVEY

PANTHERS STADIUM, LLC.

800 SOUTH MINT STREET

NOT FOR

CONSTRUCTION

PRACTICE &

FIELDHOUSE

FACILITIES

REZONING

223 NORTH GRAHAM STREET CHARLOTTE, NC 28202 704.333.0325 WWW.LANDDESIGN.COM

REZONING

PETITION NO.

RZP-2024-031

CHARLOTTE, NC 28202

REVISION / ISSUANCE DESCRIPTION NO. 02.26.2024 **REZONING 1 REZONING 2** 04.15.2024

REZONING 3 05.23.2024 06.09.2024 **REZONING 4**


DESIGNED BY: XX DRAWN BY: XX

CHECKED BY: XX

CONTEXT AND PURPOSE STATEMENT

RZ-0.0

6/12/2024 10:42 AM MACKENZIE HILSIN P:\CLT_2023\1023132\CAD\DOCUMENTATION\ENTITLEMENTS - PRACTICE FACILITY ONLY\1023132_RZN_COVR_PRAC.DWG

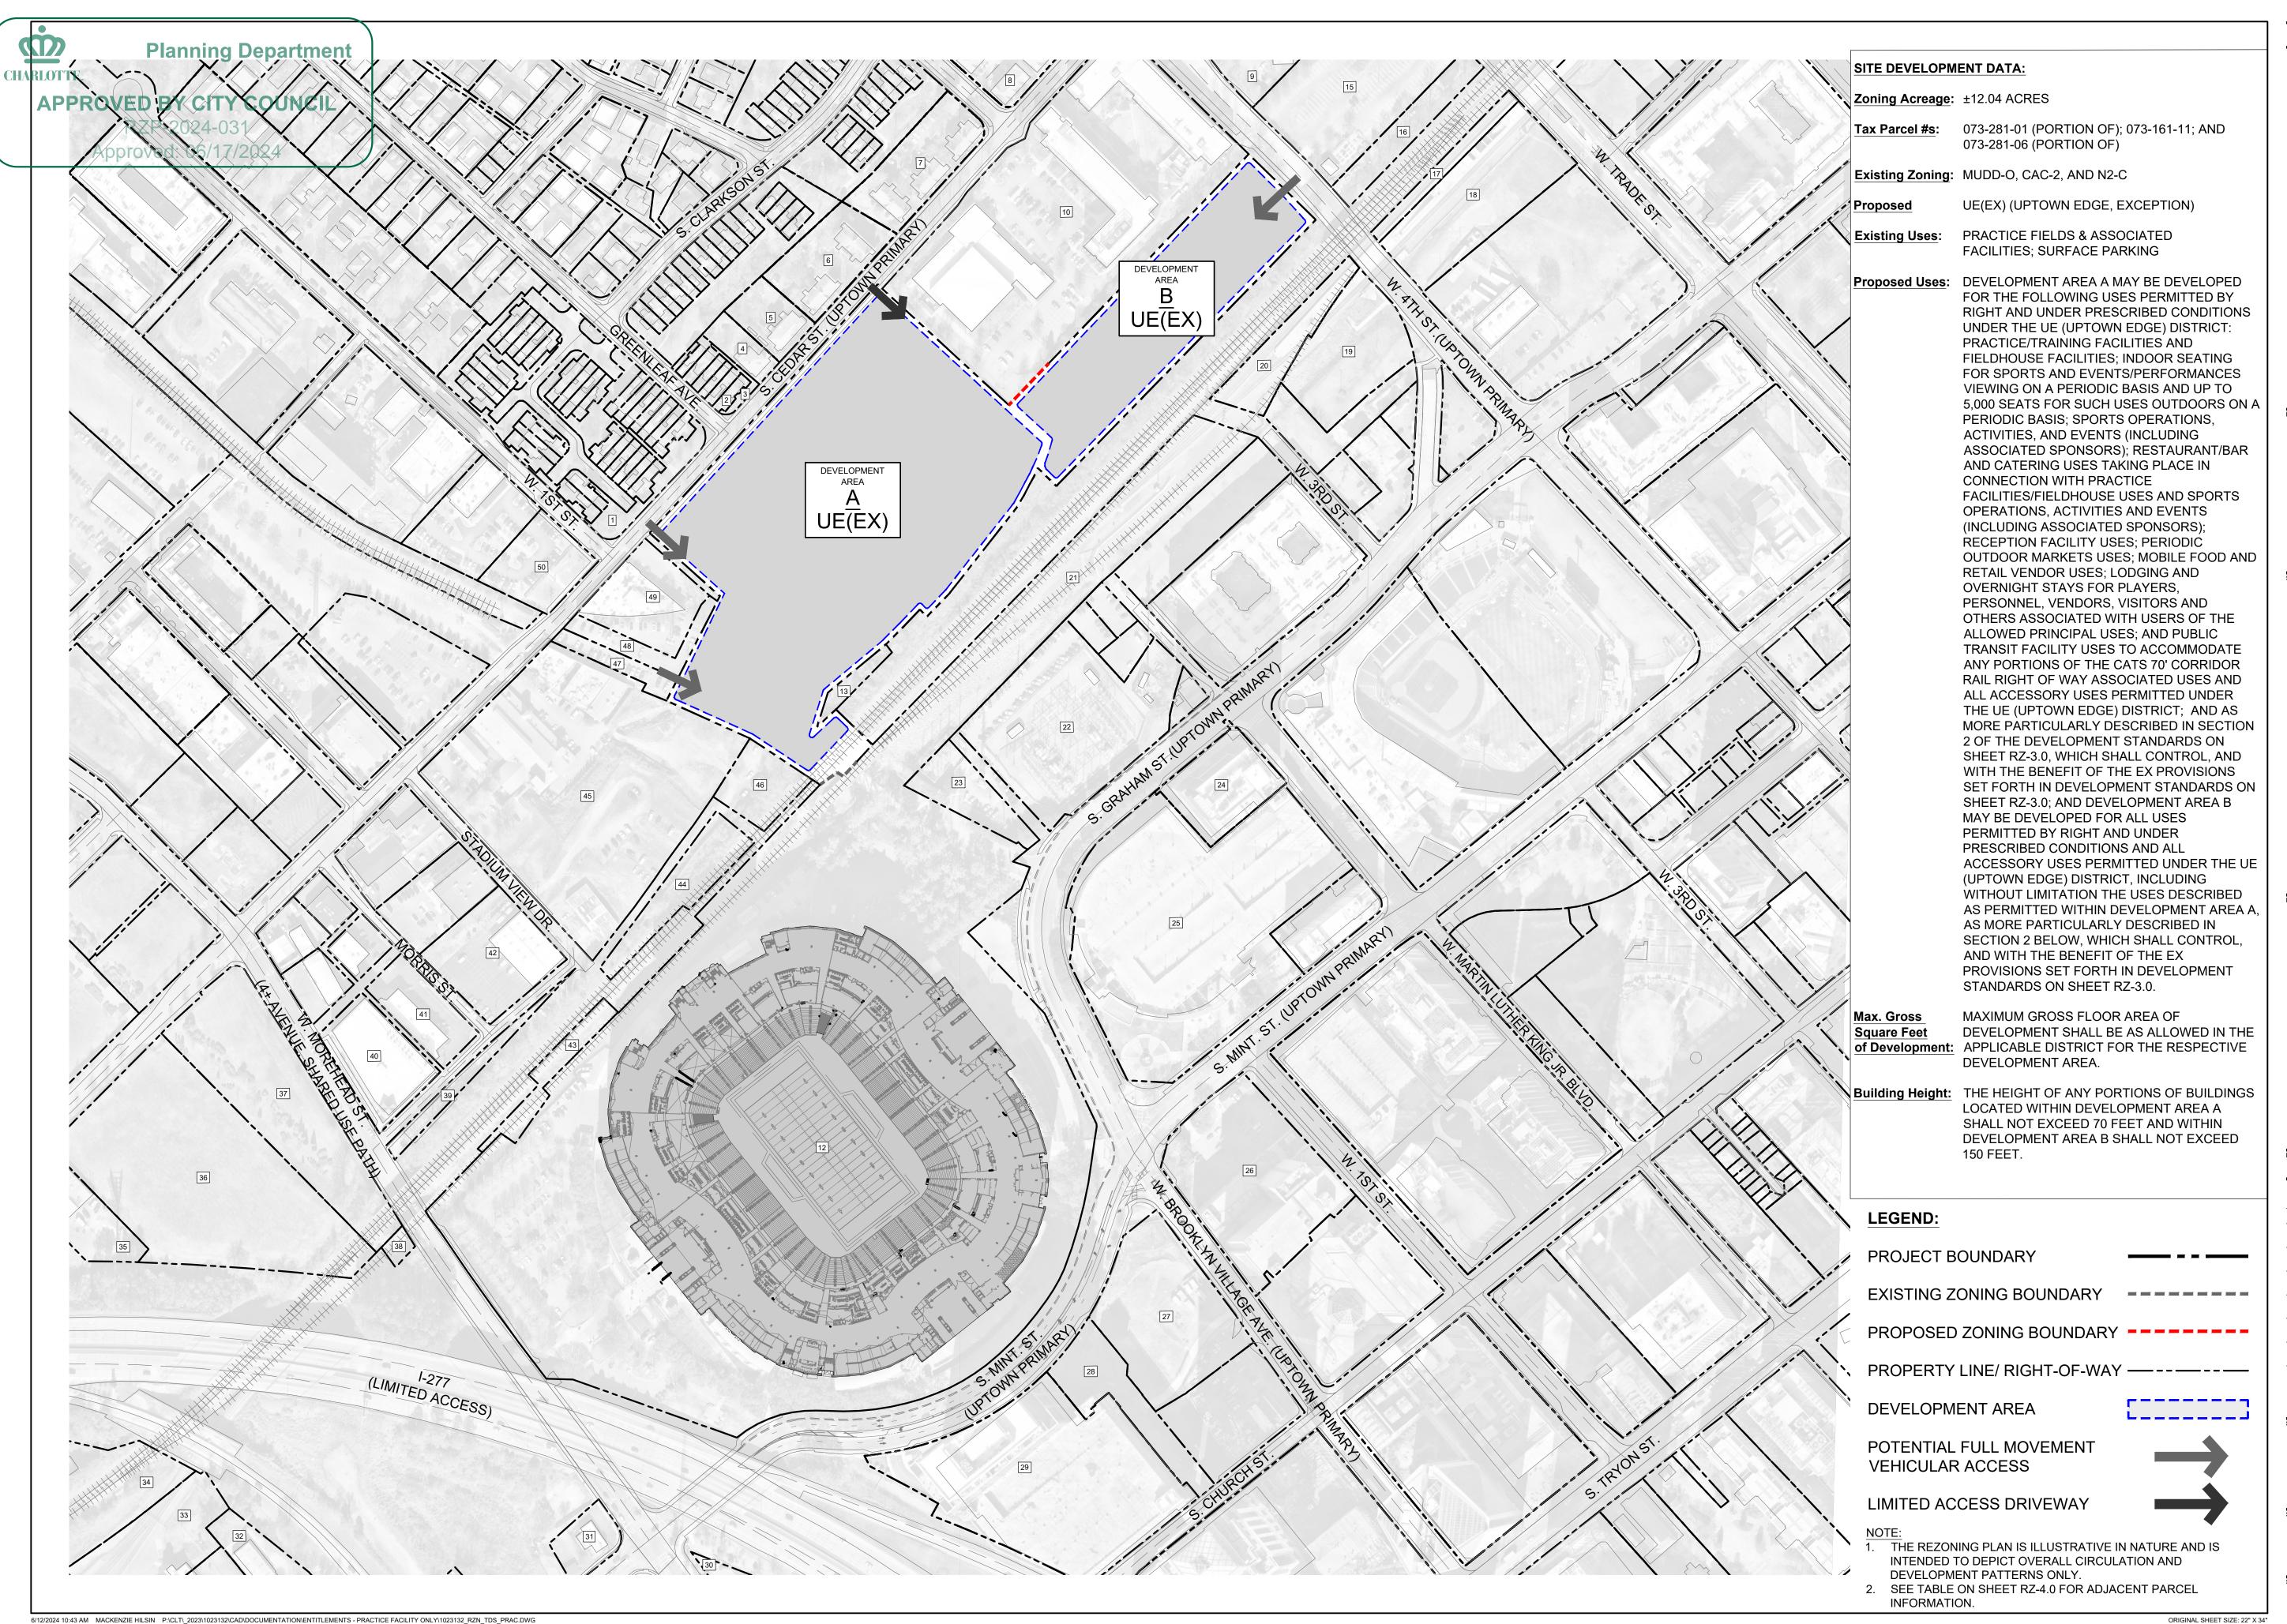

LandDesign

223 NORTH GRAHAM STREET CHARLOTTE, NC 28202 704.333.0325 WWW.LANDDESIGN.COM

REZONING PETITION NO. RZP-2024-031

NOT FOR CONSTRUCTION

PRACTICE & FIELDHOUSE FACILITIES REZONING

PANTHERS STADIUM, LLC.

800 SOUTH MINT STREET CHARLOTTE, NC 28202

| Total | Tota

DESIGNED BY: XX
DRAWN BY: XX
CHECKED BY: XX

SCALE


VERT: N/A

VERT: N/A HORZ: 1"=150' 0 75 150

T TITLE

TECHNICAL DATA SHEET

RZ-1.0

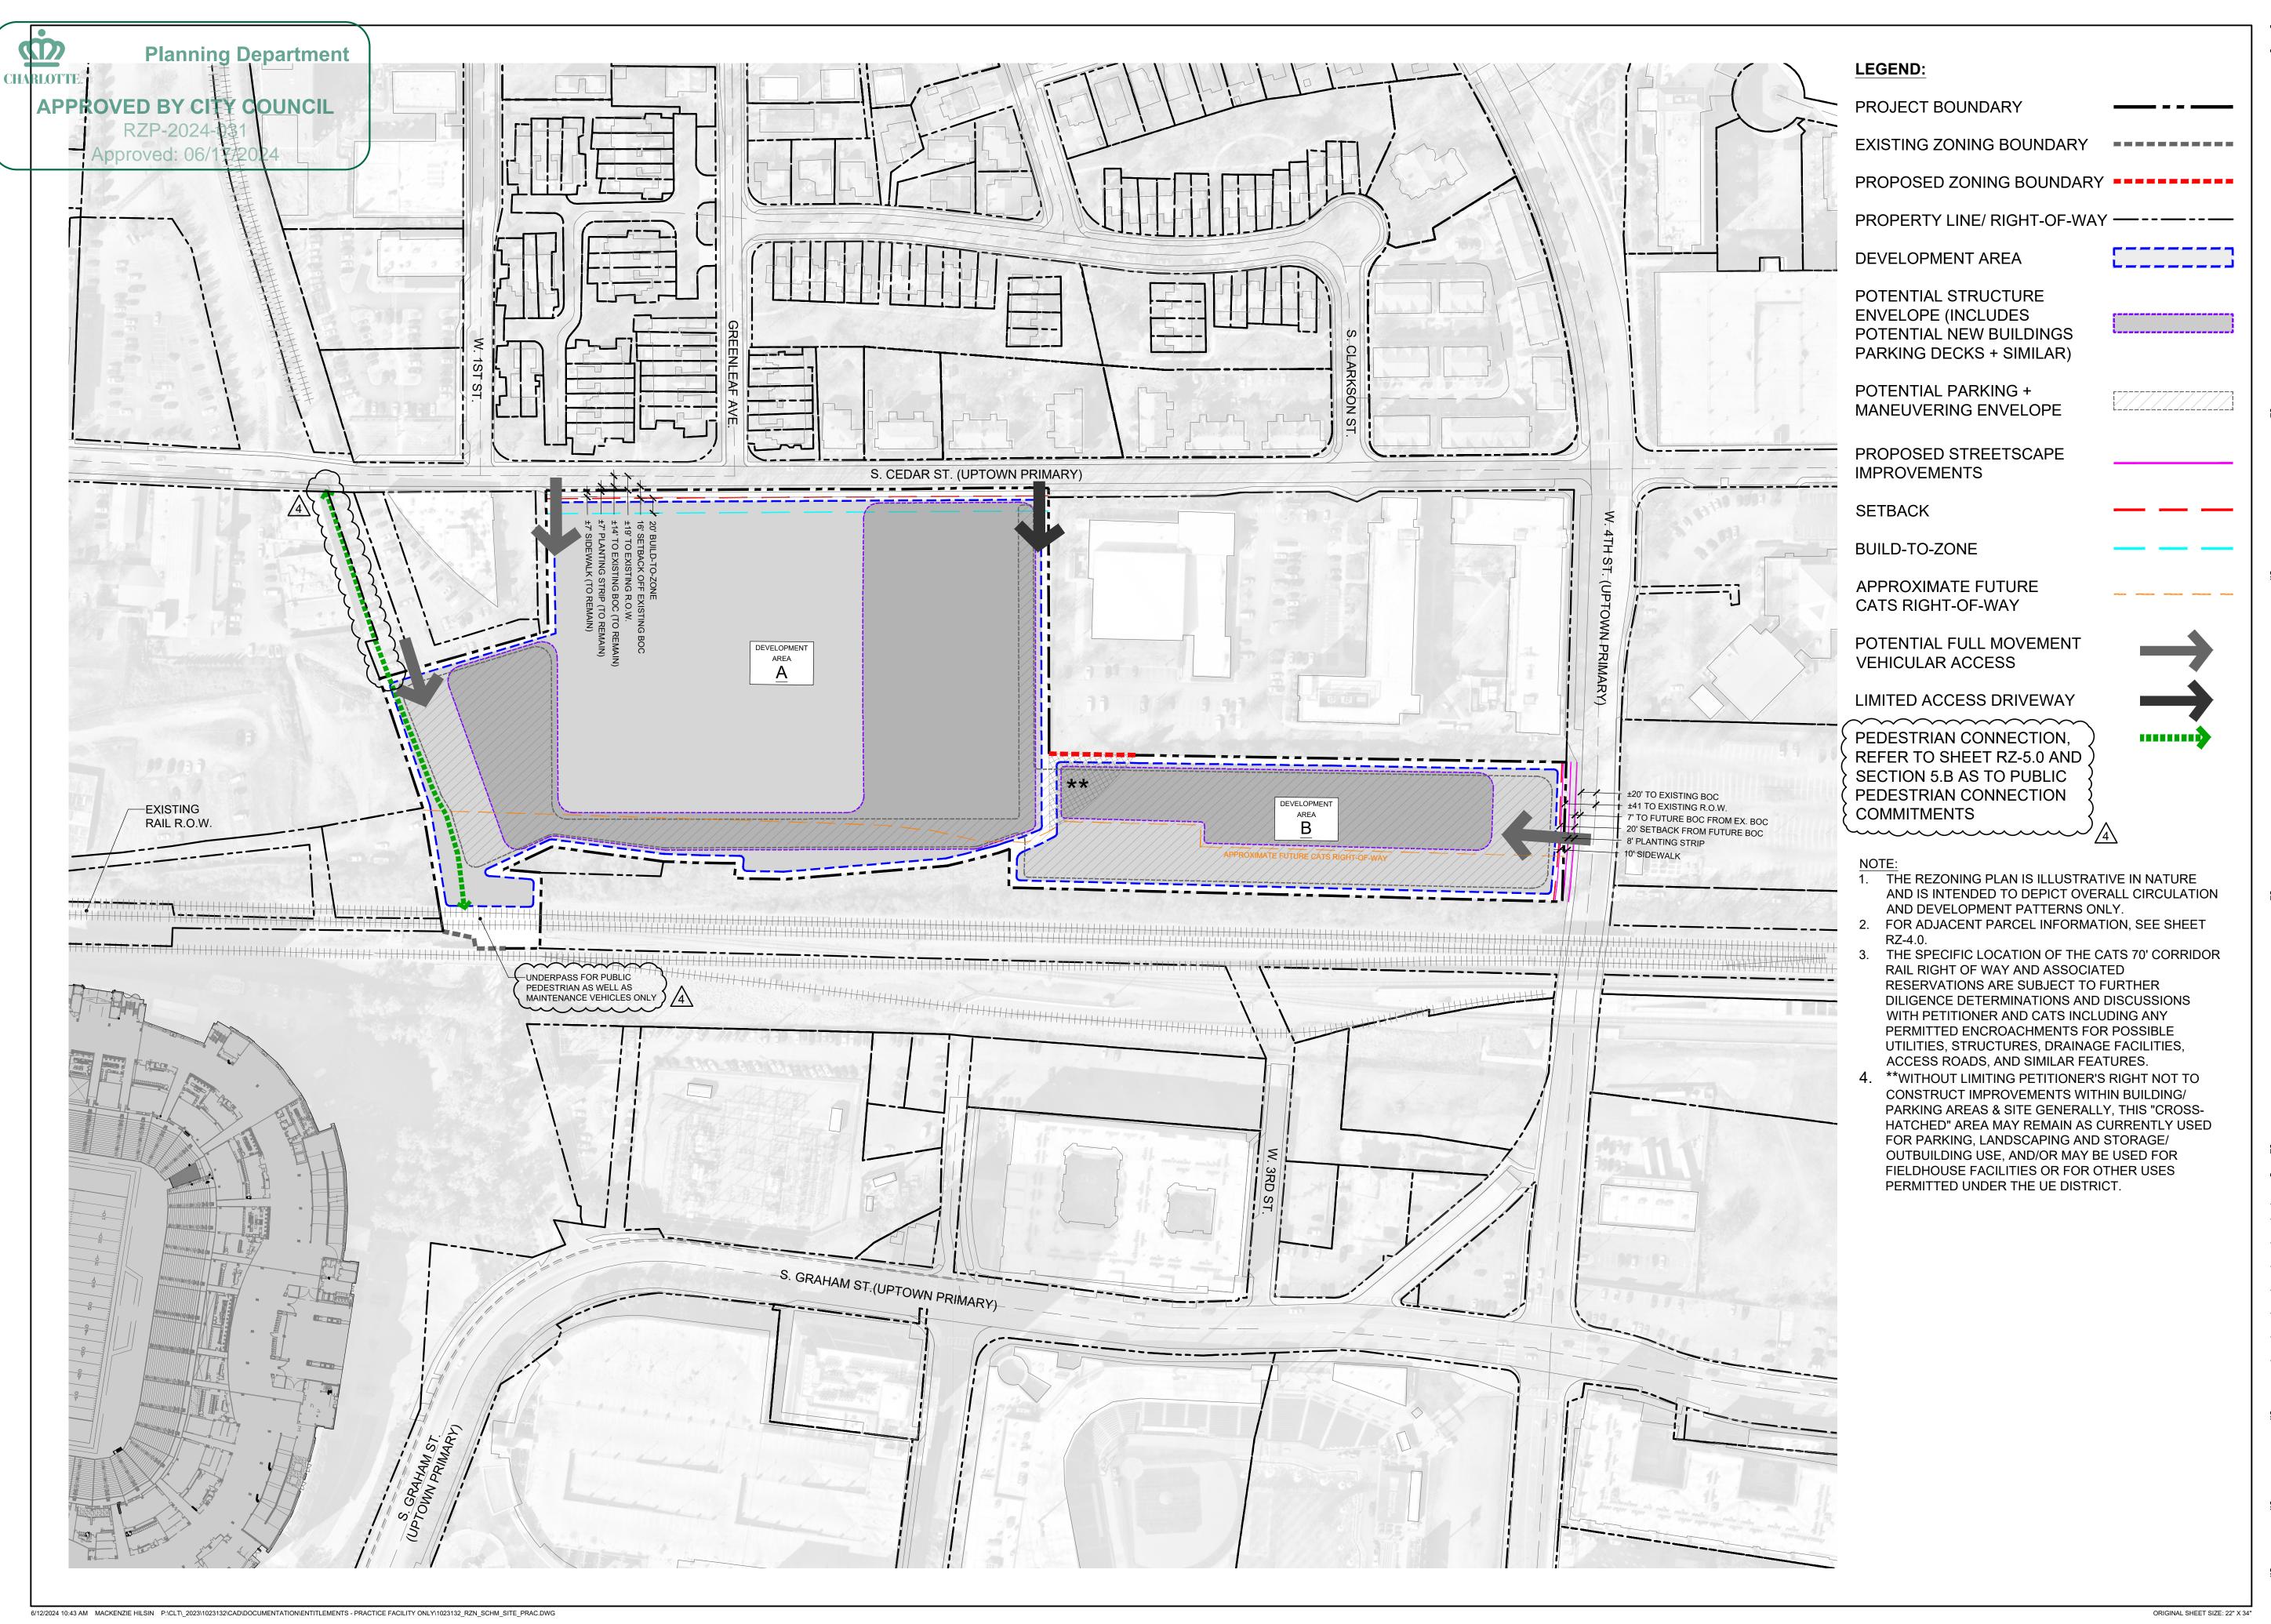

LandDesign

223 NORTH GRAHAM STREET CHARLOTTE, NC 28202 704.333.0325 WWW.LANDDESIGN.COM

REZONING PETITION NO. RZP-2024-031

NOT FOR CONSTRUCTION

PRACTICE & FIELDHOUSE FACILITIES REZONING

PANTHERS STADIUM, LLC. 800 SOUTH MINT STREET

CHARLOTTE, NC 28202

ANDDESIGN PROJ.# 1023132				
REVISION / ISSUANCE				
NO.	DESCRIPTION	DATE		
1	REZONING 1	02.26.2024		
2	REZONING 2	04.15.2024		
3	REZONING 3	05.23.2024		
4	REZONING 4	06.09.2024		

DESIGNED BY: XX
DRAWN BY: XX
CHECKED BY: XX

SCALE

VERT: N/A

YERT: N/A HORZ: 1" = 100' D 50 100

SCHEMATIC SITE PLAN

RZ-2.0

APPROVED BY CITY COUNCIL

RZP-2024-031

REZONING PETITION NO. 2024-031

--**TAX PARCEL #S:** 073-281-01 (PORTION OF); 073-161-11; AND 073-281-06 (PORTION OF) --EXISTING ZONING: MUDD-O. CAC-2. AND N2-C

--PROPOSED ZONING: UE(EX) (UPTOWN EDGE, EXCEPTION) -- EXISTING USES: PRACTICE FIELDS AND ASSOCIATED FACILITIES; SURFACE PARKING.

--PROPOSED USES: DEVELOPMENT AREA A MAY BE DEVELOPED FOR THE FOLLOWING USES PERMITTED BY RIGHT AND UNDER PRESCRIBED CONDITIONS UNDER THE UE (UPTOWN EDGE) DISTRICT: PRACTICE/TRAINING FACILITIES AND FIELDHOUSE FACILITIES; INDOOR SEATING FOR SPORTS AND EVENTS/PERFORMANCES VIEWING ON A PERIODIC BASIS AND UP TO 5,000 SEATS FOR SUCH USES OUTDOORS ON A PERIODIC BASIS; SPORTS OPERATIONS, ACTIVITIES, AND EVENTS (INCLUDING ASSOCIATED SPONSORS); RESTAURANT/BAR AND CATERING USES TAKING PLACE IN CONNECTION WITH PRACTICE FACILITIES/FIELDHOUSE USES AND SPORTS OPERATIONS, ACTIVITIES AND EVENTS (INCLUDING ASSOCIATED SPONSORS); RETAIL AND PERSONAL SERVICES USES IN CONNECTION WITH PRACTICE FACILITIES/FIELDHOUSE USES AND SPORTS OPERATIONS. ACTIVITIES AND EVENTS (INCLUDING ASSOCIATED SPONSORS): RECEPTION FACILITY USES: PERIODIC OUTDOOR MARKETS USES; MOBILE FOOD AND RETAIL VENDOR USES; LODGING AND OVERNIGHT STAYS FOR PLAYERS, PERSONNEL, VENDORS, VISITORS AND OTHERS ASSOCIATED WITH USERS OF THE ALLOWED PRINCIPAL USES; AND PUBLIC TRANSIT FACILITY USES TO ACCOMMODATE ANY PORTIONS OF THE CATS 70' CORRIDOR RAIL RIGHT OF WAY ASSOCIATED USES AND ALL ACCESSORY USES PERMITTED UNDER THE UE (UPTOWN EDGE) DISTRICT; AS MORE PARTICULARLY DESCRIBED IN SECTION 2 BELOW WHICH SHALL CONTROL AND WITH THE BENEFIT OF THE EX PROVISIONS SET FORTH BELOW. AND

DEVELOPMENT AREA B MAY BE DEVELOPED FOR ALL USES PERMITTED BY RIGHT AND UNDER PRESCRIBED CONDITIONS AND ALL ACCESSORY USES PERMITTED UNDER THE UE (UPTOWN EDGE) DISTRICT, INCLUDING WITHOUT LIMITATION THE USES DESCRIBED AS PERMITTED WITHIN DEVELOPMENT AREA A, AS MORE PARTICULARLY DESCRIBED IN SECTION 2 BELOW, WHICH SHALL CONTROL, AND WITH THE BENEFIT OF THE EX PROVISIONS SET FORTH BELOW --MAXIMUM GROSS SQUARE FEET OF DEVELOPMENT: MAXIMUM GROSS FLOOR AREA OF DEVELOPMENT SHALL BE AS ALLOWED IN THE APPLICABLE DISTRICT FOR

THE DEVELOPMENT AREA. --BUILDING HEIGHT: THE HEIGHT OF ANY PORTIONS OF BUILDINGS LOCATED WITHIN DEVELOPMENT AREA A SHALL NOT EXCEED 70 FEET AND WITHIN DEVELOPMENT AREA B SHALL NOT EXCEED 150 FEET.

CONTEXT/PURPOSE OF REZONING:

THIS REZONING RELATES PRIMARILY TO TECHNICAL ZONING ASPECTS IN CONNECTION WITH CONTEMPLATED IMPROVEMENTS/UPGRADES TO THE EXISTING PRACTICE FIELDS/FACILITIES LOCATED ALONG CEDAR STREET AS WELL AS OTHER IMPROVEMENTS AS DESCRIBED IN THIS REZONING PLAN.

CITY'S 2040 COMPREHENSIVE PLAN REFERENCES REGIONAL ACTIVITY CENTER (RAC) FOR THE SITE; THE UE DISTRICT IS WITHIN THE RAC DESIGNATION.

THE EXISTING PRACTICE FIELDS AND FACILITIES ALONG CEDAR STREET AND ACCOMPANYING ADJACENT PARCELS ARE IN PART ZONED MUDD-0 (CONDITIONAL) UNDER A PREDECESSOR ZONING ORDINANCE FOR THE CITY OF CHARLOTTE (THE "CITY") WITH THE REMAINING BALANCE ZONED CAC-2 AND N2-C; AS SUCH A REZONING IS SOUGHT TO A DISTRICT SUCH AS UE UNDER THE NEW ORDINANCE (I.E. UDO AS DEFINED BELOW) TO ALLOW THE IMPROVEMENTS/UPGRADES. THE

FURTHERMORE, THE NEW PRACTICE FIELDS/FIELDHOUSE AND ASSOCIATED USES CONTEMPLATED BY THE IMPROVEMENTS/UPGRADES ARE UNIQUE IN NATURE WITH DESIGN AND OTHER DEVELOPMENT STANDARDS THAT REQUIRE VARIATIONS FROM THE BASE STANDARDS OF THE APPLICABLE ZONING DISTRICT IN THE MANNER CONTEMPLATED BY THE EXCEPTION (EX) PROVISIONS OF THE NEW ORDINANCE (I.E. UDO AS DEFINED BELOW) AND AS DESCRIBED IN THIS REZONING PLAN.

GENERAL PROVISIONS

- a. SITE LOCATION. THESE DEVELOPMENT STANDARDS AND THE TECHNICAL DATA SHEET AND OTHER GRAPHICS, IF ANY, SET FORTH ON THE ATTACHED SHEETS FORM THIS REZONING PLAN (COLLECTIVELY REFERRED TO AS THE "REZONING PLAN") ASSOCIATED WITH THE REZONING PETITION FILED BY PANTHERS STADIUM, LLC ("PETITIONER") FOR THE APPROXIMATELY 12.04 ACRE PROPERTY CURRENTLY OCCUPIED BY PRACTICE FIELDS, PARKING AND OTHER FACILITIES AS GENERALLY DEPICTED ON RZ-1.0 (THE "SITE") UPON APPROVAL BY CHARLOTTE CITY COUNCIL, THIS REZONING PLAN AND REZONING SHALL SUPER-CEDE THE MUDD-O ZONING FOR A PORTION OF SITE AND EXISTING ZONING DISTRICTS FOR OTHER PORTIONS OF THE SITE...
- b. DEVELOPMENT AREAS. FOR EASE OF REFERENCE AND AS AN ON-GOING PRINCIPAL ASSOCIATED WITH THE UNIFIED DEVELOPMENT PLAN NATURE OF THE DEVELOPMENT TAKING PLACE IN CONNECTION WITH THE REZONING PLAN, TWO (2) PRIMARY DEVELOPMENT AREAS A AND B ARE GENERALLY DEPICTED ON THE SHEETS RZ-1.0 AND RZ-2.0. THE EXACT BOUNDARIES OF THE DEVELOPMENT AREAS MAY BE SUBJECT TO MODIFICATIONS TO ACCOUNT FOR THE DEVELOPMENT/SITE ELEMENTS (AS DEFINED BELOW) AND OTHER MODIFICATIONS NEEDED TO FULFILL THE DESIGN AND DEVELOPMENT INTENT OF THE
- ZONING DISTRICT/UNIFIED DEVELOPMENT ORDINANCE. DEVELOPMENT OF THE SITE WILL BE GOVERNED BY THE REZONING PLAN AS WELL AS THE APPLICABLE PROVISIONS OF THE CITY OF CHARLOTTE UNIFIED DEVELOPMENT ORDINANCE EFFECTIVE AS OF JUNE 1, 2023 (THE "ORDINANCE OR THE "UDO") UNLESS THE REZONING PLAN ESTABLISHES MORE STRINGENT STANDARDS OR MODIFIES STANDARDS PER THE EXCEPTION PROVISIONS BELOW, THE REGULATIONS ESTABLISHED UNDER THE ORDINANCE FOR THE UE (UPTOWN EDGE) ZONING DISTRICT SHALL GOVERN ALL DEVELOPMENT TAKING PLACE ON THE DEVELOPMENT AREAS, WITH THE BENEFIT OF THE EXCEPTIONS (EX) PROVISIONS.
- d. GRAPHICS AND ALTERATIONS. THE SCHEMATIC DEPICTIONS, IF ANY, OF THE USES, PARKING AREAS, SIDEWALKS, BUILDING ENVELOPES, STRUCTURES, LANDSCAPING, DRIVEWAYS, STREETS AND/OR OTHER DEVELOPMENT MATTERS AND SITE ELEMENTS (COLLECTIVELY THE "DEVELOPMENT/SITE ELEMENTS") IF SET FORTH ON THE REZONING PLAN SHOULD BE REVIEWED IN CONJUNCTION WITH THE PROVISIONS OF THESE DEVELOPMENT STANDARDS. THE LAYOUT LOCATIONS, SIZES AND FORMULATIONS OF THE DEVELOPMENT/SITE ELEMENTS DEPICTED ON THE REZONING PLAN ARE GRAPHIC REPRESENTATIONS OF THE DEVELOPMENT/SITE ELEMENTS PROPOSED. CHANGES TO THE REZONING PLAN NOT ANTICIPATED BY THE REZONING PLAN WILL BE REVIEWED AND APPROVED AS ALLOWED BY THE ORDINANCE
- PLANNED/UNIFIED DEVELOPMENT. TAX PARCEL #073-281-01 CONSISTS OF THE SITE (I.E. THE PROPERTY BEING REZONED AS DEFINED AS THE SITE ABOVE) AND THE BANK OF AMERICA STADIUM PROPERTY (THE "STADIUM PROPERTY" - WHICH IS NOT NOW BEING REZONED). DEVELOPMENT EXISTING AND TAKING PLACE WITHIN THE SITE MAY BE VIEWED IN THE AGGREGATE AS A PLANNED/UNIFIED DEVELOPMENT PLAN AS TO THE STADIUM PROPERTY AS PART OF THE OVERALL UNIFIED DEVELOPMENT AREA CONSISTING OF TAX PARCEL #073-281-01 (THE "UNIFIED DEVELOPMENT AREA"). AS SUCH. SIDE AND REAR YARDS. BUFFERS BUILDING HEIGHT SEPARATION STANDARDS, AND OTHER SIMILAR ZONING STANDARDS, IF APPLICABLE AT ALL, WILL NOT BE REQUIRED INTERNALLY BETWEEN IMPROVEMENTS AND OTHER SITE ELEMENTS LOCATED ON THE SITE (INCLUDING THE DEVELOPMENT AREAS) AND THE STADIUM PROPERTY, AND ALL SUCH UNIFIED DEVELOPMENT AREA SHALL BE DEEMED A UNIFIED/PLANNED DEVELOPMENT
- ENVIRONMENT. THE PETITIONER SHALL COMPLY WITH THE CHARLOTTE POST CONSTRUCTION STORMWATER REGULATIONS (UDO ARTICLE 25). IT IS UNDERSTOOD A TREE SURVEY IS REQUIRED FOR ALL CITY TREES EIGHT INCHES DBH OR GREATER.

- NUMBER OF BUILDINGS PRINCIPAL AND ACCESSORY. NOTWITHSTANDING THE NUMBER OF BUILDINGS THAT MAY BE GENERALLY DEPICTED ON THE REZONING PLAN. THE NUMBER OF PRINCIPAL USE BUILDINGS CONSTRUCTED ON THE SITE SHALL NOT EXCEED FOUR (4) (EXCLUDING ACCESSORY USE BUILDINGS AND
- h. CATS RAIL RIGHT OF WAY. THE SPECIFIC LOCATION OF THE CATS 70' CORRIDOR RAIL RIGHT OF WAY AND ASSOCIATED RESERVATIONS ARE SUBJECT TO FURTHER DILIGENCE DETERMINATIONS AND DISCUSSIONS WITH PETITIONER AND CATS INCLUDING ANY PERMITTED ENCROACHMENTS FOR POSSIBLE UTILITIES, STRUCTURES, DRAINAGE FACILITIES, ACCESS ROADS, AND SIMILAR FEATURES.

2. PERMITTED USES:

- a. DEVELOPMENT AREA A. DEVELOPMENT AREA A MAY BE DEVELOPED FOR THE FOLLOWING USES PERMITTED BY RIGHT AND UNDER PRESCRIBED CONDITIONS UNDER THE UE (UPTOWN EDGE) DISTRICT: PRACTICE/TRAINING FACILITIES AND FIELDHOUSE FACILITIES; INDOOR SEATING FOR SPORTS AND EVENTS/PERFORMANCES VIEWING ON A PERIODIC BASIS AND UP TO 5.000 SEATS FOR SUCH USES OUTDOORS ON A PERIODIC BASIS. SPORTS OPERATIONS. ACTIVITIES, AND EVENTS (INCLUDING ASSOCIATED SPONSORS); RESTAURANT/BAR AND CATERING USES TAKING PLACE IN CONNECTION WITH PRACTICE FACILITIES/FIELDHOUSE USES AND SPORTS OPERATIONS, ACTIVITIES AND EVENTS (INCLUDING ASSOCIATED SPONSORS); RETAIL AND PERSONAL SERVICES USES IN CONNECTION WITH PRACTICE FACILITIES/FIELDHOUSE USES AND SPORTS OPERATIONS, ACTIVITIES AND EVENTS (INCLUDING ASSOCIATED SPONSORS); RECEPTION FACILITY USES; PERIODIC OUTDOOR MARKETS USES; MOBILE FOOD AND RETAIL VENDOR USES; LODGING AND OVERNIGHT STAYS FOR PLAYERS, PERSONNEL, VENDORS, VISITORS AND OTHERS ASSOCIATED WITH USERS OF THE ALLOWED PRINCIPAL USES; AND PUBLIC TRANSIT FACILITY USES TO ACCOMMODATE ANY PORTIONS OF THE CATS 70' CORRIDOR RAIL RIGHT OF WAY ASSOCIATED USES AND ALL ACCESSORY USES PERMITTED UNDER THE UE (UPTOWN EDGE) DISTRICT, AND WITH THE BENEFIT OF THE EX PROVISIONS SET FORTH BELOW; AND
- b. DEVELOPMENT AREA B. DEVELOPMENT AREA B MAY BE DEVELOPED FOR ALL USES PERMITTED BY RIGHT AND UNDER PRESCRIBED CONDITIONS AND ALL ACCESSORY USES PERMITTED UNDER THE UE (UPTOWN EDGE) DISTRICT, INCLUDING WITHOUT LIMITATION THE USES DESCRIBED AS PERMITTED WITHIN DEVELOPMENT AREA A, AND WITH THE BENEFIT OF THE EX PROVISIONS SET FORTH BELOW.

EXCEPTION (EX) DISTRICT PROVISIONS

a. APPLICABILITY OF EXCEPTION (EX) DISTRICT PROVISIONS. THE SITE AND FACILITIES ARE PART OF AN OVERALL COMPLEX/UNIFIED DEVELOPMENT WITH THE STADIUM PROPERTY, AS A MAJOR COMPLEX CHARACTERIZED BY REGULAR COMMUNITY AND PUBLIC INTERACTION WITH AMENITIES SUCH AS LARGE SCALE PUBLICLY ACCESSIBLE OPEN SPACE, PUBLIC PLAZAS AND FESTIVAL SPACES, AND SIMILAR OUTDOOR FEATURES AND THE LIKE. FURTHERMORE, THE PRACTICE FIELDS, FIELDHOUSE, AND ASSOCIATED USES CONTEMPLATED ON THE SITE HAVE PROJECT OPERATIONAL NEEDS THAT RESULT OR MAY RESULT IN DESIGN DEVELOPMENT FEATURES THAT MAY NOT PRACTICALLY PERMIT COMPLIANCE WITH DIMENSIONAL, DESIGN AND OTHER STANDARDS OF THE ORDINANCE APPLICABLE TO THE UE DISTRICT: THESE INCLUDE, WITHOUT LIMITATION: BUILDING STANDARDS, TRANSPARENCY STANDARDS, BUILDING BASE ARCHITECTURAL STANDARDS, BUILDING DESIGN STANDARDS/REQUIREMENTS, PUBLIC OPEN SPACE DESIGN STANDARDS, SIGNAGE STANDARDS, AMONG

PER ARTICLE 37.2.C OF THE ORDINANCE, APPLICATION OF EXCEPTION (EX) PROVISIONS ARE CONTEMPLATED TO BE BASED ON ONE OR MORE FEATURES OF AT LEAST TWO OF THE FOLLOWING CATEGORIES OF SUSTAINABILITY. PUBLIC AMENITY AND CITY IMPROVEMENTS. AS FOLLOWS. PROVIDED. HOWEVER. IT IS UNDERSTOOD THAT THE PEDESTRIAN PATHWAY CONNECTION DESCRIBED BELOW AS A CITY IMPROVEMENT AND IN MORE DETAIL IN SECTION 5.B. SHALL BE ONE OF THE FEATURES IMPLEMENTED:

- SUSTAINABILITY: INSTALLATION OF ON-SITE RENEWABLE ENERGY GENERATION AS PART OF THE SITE AND/OR FACILITY SUCH AS SOLAR PANELS, RE-USE OF STORM WATER FOR ON-SITE IRRIGATION OR GRAY WATER USES, AND OTHER SIMILAR FEATURE(S);
- PUBLIC AMENITY: (I) INSTALLATION OF: PUBLIC ART FEATURE(S) WITHIN THE UNIFIED DEVELOPMENT AREA WHICH MAY INCLUDE, WITHOUT LIMITATION, ECORATIVE/NARRATIVE PLAQUES ON WALLS OR BUILDINGS AND/OR MURALS (AS AN EXAMPLE ONLY, THESE COULD INCLUDE FOOTBALL THEMED FEATURES WITH NARRATIVES AND/OR IMAGES). SCULPTURE, WATER FEATURES, AMONG OTHER SIMILAR FEATURES, AND IF PUBLIC ART FEATURE(S) IS INSTALLED, PETITIONER SHALL SEEK THE INPUT OF THE CITY'S URBAN DESIGN CENTER (UDC) REGARDING POSSIBLE ARTISTS THAT MIGHT BE SELECTED BY PETITIONER FOR THE APPLICABLE PUBLIC ARE FEATURE(S) AND PETITIONER SHALL INTERVIEW AT LEAST ONE SUCH POSSIBLE ARTIST AS PART OF THE FINALISTS FOR THE PUBLIC ART BUT THE FINAL SELECTION SHALL BE THE PETITIONER'S CHOICE; OR (II) INSTALLATION OF PUBLIC PLAZAS, OPEN SPACE IN EXCESS OF ORDINANCE REQUIREMENTS AND/OR SIMILAR OUTDOOR FEATURES AS PART OF REDEVELOPMENT OF THE STADIUM PROPERTY OF AT LEAST 5,000 SQUARE FEET IN SIZE (PROVIDED, HOWEVER, IT IS UNDERSTOOD SUCH PLAZAS, OPEN SPACE AND/OR SIMILAR OUTDOOR FEATURE ASSOCIATED WITH THE STADIUM PROPERTY MAY BE CLOSED TO THE PUBLIC PERIODICALLY AND MAY NOT BE USED AS A PUBLIC AMENITY IN ORDER TO SATISFY USE OF THE EX PROVISIONS IN A SUBSEQUENT REZONING OF THE STADIUM PROPERTY), AMONG OTHER SIMILAR ITEMS (AS PART OF LAND DEVELOPMENT SUBMITTAL FOR THE PROJECT, PETITIONER SHALL IDENTIFY THE GENERAL LOCATION AND NATURE OF THE PUBLIC PLAZA, OPEN SPACE AND OR SIMILAR OUTDOOR
- FEATURES AND IF LOCATED ON THE STADIUM PROPERTY A GENERAL REFERENCE TO THE LOCATION AND NATURE OF THE FEATURE): OR CITY IMPROVEMENTS: NEW CONSTRUCTION OF PEDESTRIAN PATHWAY(S) CONNECTION DESCRIBED IN SECTION 5.B. BELOW.
- ENUMERATION OF MODIFICATIONS/EXCEPTIONS. ACCORDINGLY, THE EXCEPTIONS FROM THE DIMENSIONAL, DESIGN AND OTHER STANDARDS OF THE ORDINANCE APPLICABLE TO THE UE DISTRICT AS DESCRIBED BELOW IN THIS SUBSECTION B. ARE HEREBY ALLOWED IN CONNECTION WITH DEVELOPMENT OF THE SITE. FURTHERMORE, MINOR MODIFICATIONS TO THESE EXCEPTIONS OR OTHER EXCEPTIONS OF A MINOR NATURE MAY BE PERMITTED AS AN ADMINISTRATIVE MINOR AMENDMENT UNDER THE ORDINANCE. IN ADDITION, TO THE EXTENT ALLOWED NOW OR IN THE FUTURE UNDER THE ORDINANCE, AN ALTERNATIVE COMPLIANCE PROCESS MAY BE UTILIZED IN THE FUTURE TO MODIFY OR VARY FROM THESE EXCEPTIONS OR ADD OTHER EXCEPTIONS AS WELL 4 AS RELIANCE UPON ANY CURRENT OR FUTURE PROVISIONS CONTAINED WITHIN SECTION 15.4 (PRESCRIBED CONDITIONS) OR SIMILAR PROVISIONS OF THE ORDINANCE AT LARGE GRANTING LEEWAY.

CLARIFICATIONS: PEDESTRIAN CONNECTION AS FRONTAGE; PEDESTRIAN CONNECTION NOT TRIGGERING BROADER UDO REGULATIONS; RAIL-LINE CORRIDOR NOT FRONTAGE: AND OTHER FRONTAGE EXCEPTIONS.

- THE PEDESTRIAN CONNECTION (AS DEFINED IN SECTION 5.B BELOW) FROM GRAHAM STREET ALONG DEVELOPMENT AREA A AND EXTENDING ACROSS ADJACENT PROPERTIES TO CEDAR STREET AS DESCRIBED IN SECTION 5.B BELOW WILL NOT BE DEEMED A FRONTAGE FOR THE PURPOSES OF REGULATIONS WITHIN THE UDO APPLICABLE TO FRONTAGE TYPES, INCLUDING WITHOUT LIMITATION DESIGN AND DIMENSIONAL STANDARDS, UNTIL THE CITY'S PROPOSED CYCLE-TRACK IMPROVEMENTS CONSISTING OF A FULL 17 FOOT-WIDE PATH ARE COMPLETED ACROSS THE ADJACENT PARCELS CONNECTING TO THE SITE; ACCORDINGLY, SUCH FRONTAGE STANDARDS SHALL NOT APPLY TO DEVELOPMENT TAKING PLACE ON THE SITE FOR SO LONG AS THE REZONING PLAN IS VESTED UNDER APPLICABLE LAW OR ORDINANCES. FURTHERMORE, THE PETITIONER MAY SEEK A TEXT AMENDMENT ENSURING THAT SUCH FRONTAGE STANDARDS DO NOT APPLY TO THE SITE DEVELOPMENT WHICH IF APPROVED WOULD BE APPLICABLE TO THIS REZONING. IN ABUNDANCE OF CAUTION, HOWEVER, IF IN THE FUTURE IT IS DETERMINED THAT THE PEDESTRIAN CONNECTION ON THE SITE IS DEEMED A FRONTAGE, THEN APPLICABLE EX PROVISIONS SET OUT BELOW REGARDING BTZ, BUILD TO PERCENTAGES, AND THE LIKE ARE INCLUDED BELOW WITH RESPECT TO THE SITE AS ACCEPTABLE EX PROVISIONS IN CONNECTION WITH EX ALLOWANCE TO TWO FRONTAGES FROM ONE FRONTAGE AS A PERMITTED EX PROVISION. IT IS UNDERSTOOD THAT THE EXISTING BUILDINGS AND RELATED SITE DEVELOPMENT ASPECTS LOCATED WITHIN THE MULTI-PARCEL DEVELOPMENT AREA SERVING THE FOUNDRY AND THE ALFRED WILLIAMS PROPERTIES (THE "MULTI-PARCEL DEVELOPMENT AREA", CONSISTING OF #073-181-06 - KWW INVESTMENTS. LLC: #073-181-07 PS MARKS LLC: 073-181-09 CITY OF CHARLOTTE: AND 073-182-01 AP FOUNDRY LP) SHALL NOT BE SUBJEC TO FRONTAGE REQUIREMENTS BASED UPON THE PEDESTRIAN CONNECTION BEING DEEMED A FRONTAGE.
- FURTHERMORE, IT IS UNDERSTOOD THAT IMPROVEMENTS/MODIFICATIONS TO THE EXISTING PARKING AND MANEUVERING AREAS ADJACENT TO THE PEDESTRIAN CONNECTION OR ON THE MULTI-PARCEL DEVELOPMENT AREA SERVING THE FOUNDRY AND ALFRED WILLIAMS AS DESCRIBED ABOVE, WHICH ARE REQUIRED FOR OR ARE ADVERSELY IMPACTED BY THE IMPLEMENTATION OF THE PROVISIONS OF SECTION 5.B. (INCLUDING WITHOUT LIMITATION THE 17 FOOT WIDE PEDESTRIAN CONNECTION ALTERNATIVE DESCRIBED IN SECTION 5.B.) SHALL NOT REQUIRE OVERALL UPGRADES TO THE PARKING AND MANEUVERING AREAS LOCATED ON THE MULTI-PARCEL DEVELOPMENT AREA UNDER UDO REGULATIONS GIVEN THE GRANDFATHERED NATURE OF THE MULTI-PARCEL DEVELOPMENT ARFA
- IT IS NOTED THAT THE RAIL-LINE RIGHT OF WAY IS NOT CONSIDERED A FRONTAGE AND DOES NOT REQUIRE ADHERENCE TO FRONTAGE REGULATIONS
- ANY BUILDING 100 FEET OR GREATER FROM A FRONTAGE IS NOT SUBJECT TO REGULATIONS WITHIN THE UDO WHICH ARE APPLICABLE TO FRONTAGE TYPES, AND ANY ACCESSORY STRUCTURES SUCH AS MAINTENANCE OR STORAGE STRUCTURES ARE NOT SUBJECT TO THE REGULATIONS WITHIN THE UDO WHICH ARE APPLICABLE TO FRONTAGE TYPES.

THE ABOVE CLARIFICATIONS SHALL APPLY TO EACH OF THE FOLLOWING EX PROVISIONS AS WELL AS THE PROVISIONS OF SECTION 5.B. BELOW ARTICLE 12.3 (A THROUGH G) - DIMENSIONAL AND DESIGN STANDARDS OF THE UE ZONING DISTRICT

A - FRONTAGE SETBACK LINE - ALLOW THE SETBACK ALONG CEDAR STREET (UPTOWN PRIMARY) TO BE REDUCED FROM 20' TO 16' FROM THE BACK OF CURB. 3 - FRONTAGE BUILD-TO ZONE (BTZ) -ALLOW THE UE BTZ TO BE INCREASED FROM 0'-20' TO 0'-200' ALONG FOURTH STREET, AND ONLY IF APPLICABLE AS DESCRIBED ABOVE 0 TO 650 FEET ALONG THE PEDESTRIAN CONNECTION LOCATED ON THE SITE (SUBJECT TO MINOR MODIFICATIONS DURING PERMITTING AS

- MINIMUM BUILD-TO PERCENTAGE FOR STRUCTURES (%) - THE SITE SHALL HAVE A MINIMUM 40% BTZ RATHER THAN 80% FOR NEW CONSTRUCTION ALONG CEDAR STREET AND ALONG FOURTH STREET, AND IF APPLICABLE ALONG THE PORTION OF THE PEDESTRIAN CONNECTION LOCATED ON THE SITE (SUBJECT T MINOR MODIFICATIONS DURING PERMITTING AS DESCRIBED ABOVE)

ARTICLE 12.3.B - TABLE 12-2 - BUILDING HEIGHT STANDARDS

A - MINIMUM BUILDING HEIGHT - THE MINIMUM BUILDING HEIGHT SHALL BE REDUCED FROM 24 FEET TO 10 FEET TO ACCOMMODATE VARIOUS BUILDING TYPES SUCH AS KIOSK, STORAGE AND SIMILAR ACCESSORY BUILDINGS, ETC. PRINCIPAL BUILDINGS WILL COMPLY WITH THE MINIMUM BUILDING HEIGHT PROVISION.

A - MINIMUM BUILDING LENGTH AS A PERCENTAGE OF LOT WIDTH ALONG FRONTAGE - THE MINIMUM BUILDING LENGTH PERCENTAGE PROVISION SHALL BE REDUCED FROM 60% TO 25% WITHIN DEVELOPMENT AREA A DUE TO THE NATURE OF OUTDOOR PRACTICE FIELD FACILITIES. WITHIN DEVELOPMENT AREA B. IT SHALL BE REDUCED FROM 60% TO 50% EXCLUDING THE FUTURE CATS RIGHT-OF-WAY. D - MAXIMUM BLANK WALL AREA - FLEXIBILITY IS ALLOWED TO MODIFY THIS PROVISION BASED UPON THE NATURE OF THE PROPOSED FACILITIES AND THERE MAY BE PORTIONS OF THE NEW CONSTRUCTION WHERE THE BLANK WALL MAY EXCEED THE REQUIRED 20-FOOT DIMENSION BUT MEET A 40-FOOT BLANK WALL

AREA DIMENSION F- MINIMUM GROUND FLOOR HEIGHT - THE SITE WILL BE ALLOWED A MINIMUM GROUND FLOOR HEIGHT OF 10 FEET RATHER THAN 16 FEET FOR VARIOUS BUILDING TYPES SUCH AS KIOSK, STORAGE AND SIMILAR ACCESSORY BUILDINGS, ETC.

FOOTNOTE #9 - ESTABLISHED SETBACK & SURFACE PARKING PER ARTICLE 12.3 - THE SITE IS PART OF THE OVERALL UNIFIED DEVELOPMENT AREA WHICH IS BOUNDED BY CEDAR STREET. AND EAST 4TH STREET (AND THE PEDESTRIAN CONNECTION) WITHIN THIS REZONING PLAN AND EXTENDS TO MINT STREET. GRAHAM STREET. AND MOREHEAD STREET FOR THE REMAINDER OF THE UNIFIED DEVELOPMENT AREA. THE OVERALL SITE IS BOUNDED BY A TOTAL OF FIVE STREET FRONTAGES (AND SIX FRONTAGES TO THE EXTENT THAT THE PEDESTRIAN CONNECTION ON THE SITE IS DEEMED A FRONTAGE). A 20' PUBLIC OPEN SPACE AREA WILL BE PROVIDED ABUTTING THE EAST 4TH STREET FRONTAGE AS MEASURED FROM THE BACK OF SIDEWALK AND IF PEDESTRIAN CONNECTION S DEEMED A FRONTAGE THEN A 5' PUBLIC OPEN SPACE AREA WILL BE PROVIDED ABUTTING THE PEDESTRIAN CONNECTION FRONTAGE ON THE SITE AS MEASURED FROM THE BACK OF THE CONCRETE PATH/SIDEWALK, WHICH WILL CREATE THE ESTABLISHED SETBACK(S) ALONG THIS STREET FRONTAGE, OR AS APPLICABLE FRONTAGES, RATHER THAN THE STANDARD 0' - 20' BTZ MEASURED FROM THE SETBACK. WITHIN DEVELOPMENT AREA B, SURFACE PARKING AND MANEUVERING MAY BE LOCATED BEHIND THIS DETERMINED ESTABLISHED SETBACK. THE PUBLIC OPEN SPACE ABUTTING EAST 4TH STREET SHALL HAVE A MINIMUM DEPTH OF 20' FROM THE BACK OF SIDEWALK ALONG FOURTH STREET, AND IF DEEMED A FRONTAGE THE PUBLIC OPEN SPACE ABUTTING THE PEDESTRIAN CONNECTION LOCATED ON THE SITE SHALL HAVE A MINIMUM DEPTH OF 5' FROM THE BACK OF CONCRETE PATH/SIDEWALK. RATHER THAN 50' FROM THE RIGHT-OF-WAY TO CREATE THE ESTABLISHED SETBACK. THE PUBLIC OPEN SPACE WILL BE DESIGNED PER THE DESIGN REQUIREMENTS WITHIN TABLE 16-2 OF THE ORDINANCE FOR PUBLIC OPEN SPACE. AS NOTED, TO THE EXTENT APPLICABLE TO THE PEDESTRIAN CONNECTION, APPLICABLE EX PROVISIONS ARE ALLOWED FOR TWO FRONTAGES RATHER THAN ONE FRONTAGE AS INDICATED WITHIN THIS FOOTNOTE AND CLARIFICATION PROVISIONS.

ARTICLE 12.3.D - TABLE 12-4 - TRANSPARENCY STANDARDS 3 - GROUND FLOOR TRANSPARENCY - NEW CONSTRUCTION WITHIN DEVELOPMENT AREA A ON THE SITE SHALL PROVIDE A MINIMUM 5% RATHER THAN 50% GROUND FLOOR TRANSPARENCY. TO ALLOW GROUND FLOOR TRANSPARENCY TO BE MEASURED BETWEEN 3-FEET AND 20-FEET FROM GRADE. C - UPPER FLOOR TRANSPARENCY - NEW CONSTRUCTION WITHIN DEVELOPMENT AREA A ON THE SITE SHALL PROVIDE A MINIMUM 5% RATHER THAN A 15% UPPER FLOOR TRANSPARENCY

THE SITE WILL BE ALLOWED TO REDUCE THE NUMBER OF REQUIRED PROMINENT ENTRANCES FROM TWO TO ONE AND CAN BE LOCATED ON THE FACADE FACING FOURTH STREET, WHETHER WITHIN DEVELOPMENT AREA A OR B, OR ON THE FAÇADE FACING CEDAR STREET WITHIN DEVELOPMENT AREA A.

ARTICLE 12.4 - OPEN SPACE- UE ZONING DISTRICT THE SITE IS PART OF AN OVERALL COMPLEX/UNIFIED DEVELOPMENT WITH THE STADIUM PROPERTY AND STADIUM ON WHICH LARGE AREAS OF OPEN SPACE ARE PROVIDED: AS SUCH THE STADIUM PROPERTY MAY BE INCLUDED TO COUNT AS THE REQUIRED 10% OPEN SPACE FOR THE SITE: IN ADDITION IT IS ACKNOWLEDGED THAT THE OPEN SPACE REQUIREMENT FOR THE SITE MAY BE REDUCED TO 2% DUE TO EXISTING OPEN SPACE AREAS LOCATED ON THE UNIFIED DEVELOPMENT AREA: PROVIDED. HOWEVER, IT IS UNDERSTOOD THAT OPEN SPACE COUNTED FROM THE STADIUM PROPERTY TO SATISFY OPEN SPACE REQUIREMENT FOR THE SITE MAY NOT BE USED TO SATISFY THE STADIUM PROPERTY'S OPEN SPACE REQUIREMENTS FOR A FUTURE DEVELOPMENT OF THE STADIUM PROPERTY.

ARTICLE 19.2 - VEHICLE PARKING SPACE REQUIREMENTS

ALTERNATIVE COMPLIANCE PROVISIONS OF URBAN FORESTRY SET FORTH IN SECTION 7.B.

······

THE SITE IS PART OF THE OVERALL STADIUM & SITE PROPERTY AND IS A UNIFIED/PLANNED DEVELOPMENT WITH THE STADIUM PROPERTY AND STADIUM AND ACCORDINGLY THE SITE SHALL HAVE NO PARKING MINIMUM OR MAXIMUMS. THE UE ZONING DISTRICT DOES NOT REQUIRE PARKING MINIMUMS FOR THIS SITE.

ARTICLE 19.3 - REQUIRED BICYCLE PARKING THE SITE SHALL PROVIDE UP TO A MAXIMUM TOTAL OF 30 SHORT-TERM BICYCLE PARKING SPACES BASED ON A MINIMUM RATIO OF 1/5,000SF OF NEW GROSS

FLOOR AREA. THERE ARE NO LONG-TERM BICYCLE PARKING SPACE REQUIREMENTS. **ARTICLE 20.17 - TREE PLANTING REQUIREMENTS** INTERNAL PLANTINGS AND COMPLIANCE WITH APPLICABLE TREE RELATED PROVISIONS OF THE ORDINANCE MAY BE MADE AVAILABLE PURSUANT TO THE

DUE TO THE NATURE OF THE PRACTICE FIELDS. FIELDHOUSE. AND ASSOCIATED FACILITIES. THE SITE IS GRANTED THE BELOW THE FOLLOWING EXCEPTIONS AS VARIATIONS FROM THE SIGN REGULATIONS. FOR CLARITY OF INTENT, SIGNAGE OF ALL TYPES ALLOWED UNDER THE ORDINANCE FOR THE UE DISTRICT SHALL

- SIGNS MAY DISPLAY ON-PREMISES ADVERTISING AND/OR ADVERTISING ASSOCIATED WITH SPORTS OPERATIONS, ACTIVITIES AND EVENTS WHETHER
- SIGNS SHALL FACE ON CEDAR STREET THAT ARE LOCATED WITHIN 250 FEET FROM THE CEDAR STREET BOUNDARY LINE (FOR CLARITY, THIS DISTANCE REFERENCE IS TO PERMIT SUCH A SIGN ON A BUILDING THAT MAY BE LOCATED WITHIN THE NARROW BUILDING ENVELOPE AREA OF DEVELOPMENT AREA A ADJACENT TO THE RAIL-LINE RIGHT OF WAY THAT COULD BE CONSTRUED AS FACING CEDAR STREET BUT IS LOCATED A LARGE DISTANCE FROM CEDAR STREET).

 STREET).

 LECTRONIC SIGNAGE SHALL BE ALLOWED TO OPERATE UNDER THE SAME CRITERIA AS ELECTRONIC SIGNS LOCATED IN THE UC ZONING DISTRICT.
- UP TO TWO (2) GROUND SIGNS ARE PERMITTED WITHIN THE SITE, AND EACH GROUND SIGN MAY HAVE A MAXIMUM SIGN AREA OF 50 SQUARE FEET AND A HEIGHT OF 8 FEET; DIGITAL AND OTHER GROUND MOUNTED WAYFINDING SIGNAGE MAY BE INSTALLED IN ADDITION TO OTHER GROUND MOUNTED SIGNAGE SUBJECT TO THE LIMITS ON CERTAIN WALL-MOUNTED SIGNAGE FACING CEDAR STREET, WALL-MOUNTED SIGNAGE SHALL BE ALLOWED WITH A MAXIMUM SQUARE FOOTAGE EQUAL TO 30% OF THE BUILDING WALL SQUARE FOOTAGE ON WHICH THEY ARE LOCATED. THESE SIGNS SHALL HAVE FLEXIBILITY TO VARY FROM THE LOCATIONAL AND DESIGN STANDARDS BASED ON THE STRUCTURAL REQUIREMENTS OF THE WALL-MOUNTED SIGNAGE WALL-MOUNTED SIGNAGE FACING CEDAR STREET WITHIN 250 FEET OF THE CEDAR STREET BOUNDARY SHALL NOT EXCEED THE ORDINANCE SIZE AND AS INDICATED SHALL NOT BE ELECTRONIC (FOR CLARITY, THIS DISTANCE REFERENCE IS TO PERMIT SUCH A SIGN ON A BUILDING THAT MAY BE LOCATED WITHIN THE NARROW BUILDING ENVELOPE AREA OF DEVELOPMENT AREA A ADJACENT TO THE RAIL-LINE RIGHT OF WAY THAT COULD BE CONSTRUED AS FACING CEDAR STREET
- BUT IS LOCATED A LARGE DISTANCE FROM CEDAR STREET). PAINTED WALL SIGNS MAY BE INSTALLED ON THE ROOF WITH A COMBINED MAXIMUM SQUARE FOOTAGE EQUAL TO 40% OF THE ROOF SQUARE FOOTAGE. ON WHICH THEY ARE LOCATED. IN ADDITION, THE PAINTED WALL SIGNS ON THE ROOF MAY INCLUDE LED BORDERTUBE, LED STRIP LIGHTS, LED TUBE LIGHTS OR SIMILAR LIGHT FIXTURES FOR ILLUMINATION.
- ARTICLE 22.6.E BY GREATER THAN 100%, AND FLAG POLES MAY BE UP TO 60 FEET HIGH.

 OF TO 50 BANNERS MAY BE PLACED/LOCATED FENCING OR WALLS ERECTED ON THE SITE AND MAY BE DISPLAYED THROUGHOUT THE CALENDAR YEAR AS LONG AS ANY GRAPHICS LOCATED ON THE BANNERS, OTHER THAN ARTWORK, IS ORIENTED INWARD (AWAY FROM A STREET FRONTAGE OR ADJACENT PROPERTY OTHER THAN THE RAIL-LINE RIGHT OF WAY). BANNERS WITH GRAPHICS THAT ARE ORIENTED TOWARD A FRONTAGE OR ADJACENT PROPERTY (OTHER THAN THE RAIL-LINE RIGHT OF WAY), OTHER THAN ARTWORK, WILL FOLLOW THE STANDARDS OF THE ORDINANCE.

COMMERCIAL AND NONCOMMERCIAL FLAGS ARE ALLOWED ON A PERIODIC BASIS AND MAY EXCEED THE SIZE LIMITATIONS OF THE REGULATIONS IN

ARTICLE 33.4 - UPTOWN STREETSCAPE DESIGN TABLE 33-6 UPTOWN STREETSCAPE DESIGN ELEMENTS CEDAR STREET (UPTOWN PRIMARY) - MODIFY THE STREETSCAPE ELEMENTS TO ALLOW FOR THE ESTABLISHED STREETSCAPE TO REMAIN WITH AN APPROXIMATE 7' PLANTING STRIP WHICH CONTAINS EXISTING MATURE TREES AND AN APPROXIMATE 7' SIDEWALK. THE STREETSCAPE DESIGN ELEMENTS

a. THOSE EXCEPTION PROVISIONS ASSOCIATED WITH SIGNAGE AS DESCRIBED IN SECTION 3 ABOVE SHALL GOVERN THE SIZE, LOCATION, HEIGHT, AND OTHER ASPECTS ASSOCIATED WITH SUCH PERMITTED SIGNAGE, AND ALL OTHER SIGNAGE SHALL COMPLY WITH THE ORDINANCE REGULATIONS PROVIDED HOWEVER, AS AN ALTERNATIVE OR SUPPLEMENT TO THE SIGNAGE RELATED TO EXCEPTION PROVISIONS SET FORTH IN SECTION 3 ABOVE OR IN THE ORDINANCE. PETITIONER MAY SEEK ADMINISTRATIVE APPROVAL OF A MASTER SIGNAGE PACKAGE FOR THE SITE OR MATERIAL PORTIONS THEREOF AND SUCH MASTER SIGNAGE PACKAGE MAY PROVIDE ADDITIONAL FLEXIBILITY DEEMED APPROPRIATE AND IN KEEPING WITH THE OVERALL INTENDED USE AND DESIGN INTENT OF THE DEVELOPMENT.

ACCESS TO THE SITE AND PEDESTRIAN CONNECTION.

REQUIRED BY THE ORDINANCE IS AN 8' AMENITY ZONE WITH A 10' SIDEWALK.

a. ACCESS TO THE SITE. ACCESS TO THE SITE IS GENERALLY DEPICTED ON THE REZONING PLAN AND SHALL TAKE PLACE AS FOLLOWS:

i. CEDAR STREET NEXT TO NORTHERN BOUNDARY. THIS ACCESS AS GENERALLY DEPICTED ON THE REZONING PLAN WILL BE A LIMITED/FIRE-LANE ACCESS USED PERIODICALLY FOR SERVICE/MAINTENANCE VEHICLES AS WELL AS FOR FIRE/EMERGENCY SERVICES VEHICLES; THIS ACCESS WILL NOT BE AVAILABLE FOR REGULAR VEHICULAR ACCESS TO THE SITE.

ii. CEDAR STREET AT SOUTHERN BOUNDARY. THE CURRENT ACCESS AS GENERALLY DEPICTED ON THE REZONING PLAN WILL REMAIN AS CURRENTLY USED UNTIL REDEVELOPMENT OF THE FIELDS AND/OR PRACTICE FACILITIES WITHIN DEVELOPMENT AREA B AS CONTEMPLATED BY THIS REZONING. UPON SUCH REDEVELOPMENT. THIS ACCESS WILL BE LIMITED TO SERVICE/MAINTENANCE VEHICLES AND WILL NOT BE AVAILABLE FOR REGULAR VEHICULAR ACCESS TO

- iii. CLUTCH PARKING ACCESS (I.E. TAX PARCEL # 073-181-09). THE ACCESS CONTEMPLATED AT THE ADJACENT CLUTCH PARKING LOT PARCEL AS GENERALLY DEPICTED ON THE REZONING PLAN WILL PROVIDE SUPPORT ACCESS FOR VEHICLES ON A PERIODIC AS NEEDED BASIS IN CONNECTION WITH ACTIVITIES TAKING PLACE ON THE SITE BUT NOT AS A PRIMARY DAY IN DAY OUT ACCESS.
- iv. 4TH STREET ACCESS. CURRENTLY AND UPON REDEVELOPMENT OF THE SITE AS CONTEMPLATED IN THE REZONING PLAN, THE ACCESS FROM DEVELOPMENT AREA B TO AND FROM 4TH STREET MAY PROVIDE NORMAL VEHICULAR TRAFFIC TO AND FROM THE SITE.

PEDESTRIAN PATH ACCESS TO GRAHAM STREET AND CEDAR STREET. AS GENERALLY DEPICTED ON THE REZONING PLAN, A PEDESTRIAN SIDEWALK CONNECTION WILL BE INSTALLED ON THE SITE TO PROVIDE FOR A LINKAGE BENEFITTING THE PUBLIC TO THE TUNNEL NEAR GRAHAM STREET AND TO THE ADJACENT "CLUTCH RESTAURANT PARKING PARCELS" (I.E. TAX PARCEL #073-181-09 AND #073-182-01) PROPERTY THAT WOULD ALLOW FOR A FURTHER CONNECTION ACROSS THOSE ADJACENT PROPERTIES TO CEDAR STREET AND TO THE GREENWAY PATH LOCATED ACROSS CEDAR STREET EXTENDING TO

AS PART OF THE EXTENDED CONNECTION DESCRIBED ABOVE, PETITIONER HAS COOPERATED WITH AND WILL CONTINUE TO COOPERATE WITH THE CITY, AS THE OWNER OF TAX PARCEL #073-181-09 (THE "CITY PARCEL"), AND AP FOUNDRY LP, AS THE OWNER OF TAX PARCEL #073-182-01 (THE "AP FOUNDRY PARCEL"), TO WORK TOGETHER TO PROVIDE FOR A UNINTERRUPTED PEDESTRIAN PATH FOR THE BENEFIT OF THE PUBLIC CONNECTING TO CEDAR STREET ACROSS PORTIONS OF THE CITY PARCEL AND THE AP FOUNDRY PARCEL (THE "EXTENDED CONNECTION"). THE EXTENDED CONNECTION AND THE CONNECTION ACROSS THE SITE (TOGETHER THE "PEDESTRIAN CONNECTION") SHALL TAKE PLACE IN THE MANNER GENERALLY DEPICTED ON RZ-5. THIS SHALL INCLUDE: (I) A CONTINUOUS 17 FOOT WIDE CONCRETE PAVED SURFACE EXTENDING ACROSS THE SITE IN THE MANNER GENERALLY DEPICTED ON RZ-5; AND (II) A CONTINUOUS 12 FOOT WIDE CONCRETE PAVED SURFACE EXTENDING ACROSS THE APPLICABLE PORTIONS OF THE CITY PARCEL AND THE AP FOUNDRY PARCEL WITH SUCH 12 FOOT PEDESTRIAN CONNECTION ON SUCH PARCELS BEING 10 FEET WIDE FOR A SHORT DISTANCE IN THE AREA CLOSER TO CEDAR STREET AS GENERALLY DEPICTED ON RZ-5 AS GENERALLY DEPICTED ON RZ-5 IT IS POSSIBLE THAT THE CITY MAY SEEK TO WIDEN THE PEDESTRIAN CONNECTION. LOCATED ON PORTIONS OF THE CITY PARCEL AND THE AP FOUNDRY PARCEL TO A WIDTH OF 17 FEET IN CONNECTION WITH CYCLE-TRACK IMPROVEMENTS OR OTHER SIMILAR DESIGN FEATURES, AND AS INDICATED PETITIONER HAS AGREED TO PROVIDE THE 17 FOOT WIDE PORTION OF THE PEDESTRIAN PATH ON THE

THE CONTINUOUS PEDESTRIAN CONNECTION SHALL BE WITHOUT STAIRS (EXCEPT THAT STAIRS EXIST ALONG WITH ADA COMPLIANT SIDEWALK PORTION CLOSE TO GRAHAM STREET HILL) AND SHALL INCLUDE "WHEEL STOPS" WHERE NECESSARY FOR PEDESTRIAN SAFETY, LIGHTING IF NEEDED IN CERTAIN LOCATIONS FOR SAFE PEDESTRIAN VISIBILITY, AND WAYFINDING SIGNAGE TO DEMARCATE THE CONNECTION TO UPTOWN AND ACROSS CEDAR STREET TO THE WESLEY HEIGHTS PEDESTRIAN PATHWAY. THE PEDESTRIAN CONNECTION SHALL REMAIN OPEN FOR CONTINUOUS PUBLIC USE SUBJECT ONLY TO REQUIRED MAINTENANCE AND REPAIR NEEDS AND MOMENTARY SAFETY CLOSURES FOR PLAYER, EMPLOYEE PERSONNEL, AND AUTHORIZED VISITOR TRANSPORT OR WALKING TO AND FROM THE STADIUM AS WELL AS MAINTENANCE RELATED VEHICLE CROSSINGS. THE EXTENDED CONNECTION SHALL INCLUDE THE REALIGNMENT OF THE PAINTED CROSSWALK OVER CEDAR STREET ALONG WITH APPROPRIATE SAFETY SIGNAGE.

THE PEDESTRIAN CONNECTION IMPROVEMENTS. INCLUDING WITHOUT LIMITATION THE REALIGNMENT OF THE PAINTED CROSSWALK OVER CEDAR STREET. SHALL BE SUBJECT TO REVIEW AND APPROVAL BY CDOT. FURTHERMORE, AS DESCRIBED IN SECTION 3.B. CLARIFICATIONS PROVISIONS ABOVE, IT IS UNDERSTOOD THAT IMPROVEMENTS/MODIFICATIONS TO THE EXISTING PARKING AND MANEUVERING AREAS ADJACENT TO THE PEDESTRIAN CONNECTION OR ON THE MULTI-PARCEL DEVELOPMENT AREA (AS DEFINED IN SECTION 3.B. ABOVE) SERVING THE FOUNDRY AND ALFRED WILLIAMS AS DESCRIBED ABOVE, WHICH ARE REQUIRED FOR OR ARE ADVERSELY IMPACTED BY THE IMPLEMENTATION OF THE PROVISIONS OF THIS SECTION 5.B. (INCLUDING WITHOUT LIMITATION THE 17 FOOT WIDE PEDESTRIAN CONNECTION ALTERNATIVE) SHALL NOT REQUIRE OVERALL UPGRADES TO THE PARKING AND MANEUVERING AREAS LOCATED ON THE MULTI-PARCEL DEVELOPMENT AREA UNDER UDO REGULATIONS GIVEN THE GRANDFATHERED NATURE OF THE MULTI-PARCEL

WORKING WITH THE CITY AND AP FOUNDRY, THE PETITIONER SHALL PROVIDE FOR THE INSTALLATION OF THE PEDESTRIAN CONNECTION ACROSS THE SITE AND THE PORTIONS OF THE CITY PARCEL AND THE AP FOUNDRY PARCEL (FOR THE APPLICABLE 17 FOOT WIDE, 12 FOOT WIDE AND 10 FOOT WIDE AREAS) NO LATER THAN MAY 31, 2025, SUBJECT TO DELAYS BEYOND THE PARTIES REASONABLE CONTROL (THE "CONNECTION REQUIREMENT PERIOD"). A WRITTEN AGREEMENT EXECUTED BY EACH OF THE PETITIONER, THE CITY AND AP FOUNDRY LP CONFIRMING THE CONNECTIONS DESCRIBED HEREIN AND GOVERNING THE LIMITATIONS ON CLOSURE OF THE PEDESTRIAN CONNECTION. MAINTENANCE AND REPAIR THEREOF, AND OTHER MATTERS DESCRIBED HEREIN SHALL BE RECORDED IN THE MECKLENBURG COUNTY PUBLIC REGISTRY PRIOR TO THE END OF THE CONNECTION REQUIREMENT PERIOD (THE "RECORDED AGREEMENT") IN ADDITION TO THE FOREGOING, THE RECORDED AGREEMENT SHALL INCLUDE PROVISIONS (I) REFERENCING THE CONTINUED RIGHTS OF THE CITY UNDER EASEMENT AGREEMENT DATED AS OF FEBRUARY 15, 1990 AND RECORDED IN BOOK 6213 AT PAGE 0118 IN THE REGISTRY (THE "EXISTING EASEMENT AGREEMENT") TO CONSTRUCT FUTURE IMPROVEMENTS ACROSS THE CITY PARCEL. WHICH MAY INCLUDE A WIDENING OF THE PEDESTRIAN CONNECTION OF ONE IN LIEU OF THE PEDESTRIAN CONNECTION DESCRIBED HEREIN TO THE 17 FOOT WIDTH DESCRIBED ABOVE AS PART OF THE EXTENDED CONNECTION. AND (II) THE INSTALLATION OF THE 17 FOOT WIDE AREA ON THE SITE (I.E. THE PRACTICE FIELDS AND ASSOCIATED PROPERTY) AS GENERALLY DEPICTED ON RZ-5.0. FURTHERMORE, AN AMENDMENT TO THE EXISTING LEASE AGREEMENT BETWEEN THE CITY, AS THE OWNER OF THE SITE (I.E. THE PRACTICE FIELDS AND ASSOCIATED PROPERTY), AND THE PETITIONER (OR AFFILIATE) SHALL INCLUDE THE ABOVE DESCRIBED RESERVATION OF THE 17 FOOT WIDE EASEMENT AREA.

TRANSPORTATION

- a. IN THE EVENT A RIGHT-OF-WAY ENCROACHMENT AGREEMENT IS REQUIRED FOR THE INSTALLATION OF ANY NON-STANDARD ITEM(S) (IRRIGATION SYSTEMS, DECORATIVE CONCRETE PAVEMENT, BRICK PAVERS, ETC.) WITHIN A PROPOSED/EXISTING CITY MAINTAINED STREET RIGHT-OF-WAY BY A PRIVATE INDIVIDUAL, GROUP, BUSINESS OR HOMEOWNER'S/BUSINESS ASSOCIATION, AN ENCROACHMENT AGREEMENT WILL BE SUBMITTED FOR APPROVAL BY CDOT PRIOR TO CONSTRUCTION/INSTALLATION
- b. THE PETITIONER SHALL DEDICATE AND CONVEY IN FEE SIMPLE ALL RIGHTS-OF-WAY INDICATED ON THE REZONING PLAN AS RIGHT-OF-WAY TO BE DEDICATED AND THE ADDITIONAL RIGHT-OF-WAY WILL BE DEDICATED TO THE CITY PRIOR TO THE ISSUANCE OF THE FIRST CERTIFICATE OF OCCUPANCY OF A PRINCIPAL USE BUILDING COOT REQUESTS RIGHTS-OF-WAY SET AT 2' BEHIND BACK OF SIDEWALK WHERE FEASIBLE
- c. ALL TRANSPORTATION IMPROVEMENTS WILL BE APPROVED AND CONSTRUCTED BEFORE THE SITE'S FIRST CERTIFICATE OF OCCUPANCY FOR A PRINCIPAL USE BUILDING IS ISSUED. THE PETITIONER MAY PHASE TRANSPORTATION IMPROVEMENTS IF SAID IMPROVEMENTS AND PHASING ARE APPROVED BY COOT AND EXPLICITLY DESCRIBED IN SITE PLAN NOTES.
- IT IS ACKNOWLEDGED THAT CERTAIN SACRIFICIAL TYPE VERTICAL IMPROVEMENTS MAY BE LOCATED WITHIN PORTIONS OF THE CATS IDENTIFIED RIGHT OF MATERIAL SHOULD IMPROVEMENTS WILL BE SUBJECT TO REMOVAL IN A TIMELY BASIS IN WAY SUBJECT TO APPROVAL BY CATS WITH THE UNDERSTANDING THAT SUCH IMPROVEMENTS WILL BE SUBJECT TO REMOVAL IN A TIMELY BASIS IN CONNECTION WITH CONSTRUCTION OF CATS AND RELATED IMPROVEMENTS WITHIN THE RIGHT-OF-WAY
 - MISCELLANEOUS: LIGHTING AND ALTERNATIVE TREE COMPLIANCE.
- a. LIGHTING LIGHTING ON THE SITE SHALL COMPLY WITH THE ORDINANCE PROVISIONS SUBJECT TO THE EX-PROVISIONS REGARDING SIGNAGE ABOVE.
- b. ALTERNATIVE COMPLIANCE FOR THE FOLLOWING REQUIREMENTS IS ALLOWED AS DESCRIBED BELOW AS A EX PROVISION.
- GREEN AREA: THE PETITIONER SHALL MEET THE GREEN AREA REQUIREMENTS OF THE ORDINANCE IN THE MANNER(S) PERMITTED BY THE ORDINANCE. INTERNAL TREES: THE PETITIONER SHALL CALCULATE AND MEET STANDARD INTERNAL TREES REQUIREMENT PER THE ORDINANCE. PETITIONER MAY

PLANT REQUIRED INTERNAL TREES ANYWHERE ON PARCEL 07328101 PER SECTION 20.17 OF THE ORDINANCE. ANY INTERNAL TREES THAT CANNOT BE REASONABLY BE PLANTED ON THE DESIGNATED PARCELS MAY BE PLANTED ON PUBLIC PROPERTY AND/OR PUBLIC STREET RIGHT-OF-WAY IN 3RD WARD OR UPTOWN (WITHIN THE LOOP) IF SUCH PLANTING LOCATIONS MEET THE GENERAL INTENT AND PURPOSE OF THE INTERNAL TREES REQUIREMENT. THE CITY WILL IDENTIFY PLANTING LOCATIONS AND DIRECT THE PETITIONER WHERE/WHEN TO PLANT, PLANTING SHALL MEET PLANTING STANDARDS SET FORTH IN CLDS MANUAL. PLANTING SHALL BE COORDINATED BY BOTH THE CITY AND THE PETITIONER. THE PETITIONER MAY ALTERNATIVELY AGREE TO CONTRIBUTE A ONE-TIME PAYMENT TO THE CITY TO SUPPORT A CITY-MANAGED TREE PLANTING AND TREE CARE PROJECT TO MEET THE INTERNAL TREES REQUIREMENTS SET FORTH ABOVE. PAYMENT TOTAL TO BE BASED ON QUANTITY OF TREES AND PER TREE PLANTING ESTIMATE. THE PROJECT SHALL BE IMPLEMENTED IN 3RD WARD, UPTOWN, AND/OR NEIGHBORHOODS DIRECTLY ADJACENT TO UPTOWN.

(iii) <u>TREE CANOPY PLAN:</u> THE PETITIONER AND CITY WILL MUTUALLY DEVELOP AND AGREE UPON A TREE CANOPY PLAN OUTLINING ANY NON-STANDARD AND ALTERNATIVE EFFORTS TO MEET THE GREEN AREA AND/OR INTERNAL TREES REQUIREMENT. TREE CANOPY PLAN SHALL BE DEVELOPED AND FINALIZED PRIOR TO INITIAL LAND DEVELOPMENT PLAN APPROVAL FOR PARCEL 07328101 AFTER COUNCIL APPROVAL OF PETITION 2024-031. ANY ON-SITE TREE PLANTING TO MEET GREEN AREA OR INTERNAL TREE REQUIREMENTS SHALL BE COMPLETED PRIOR TO ISSUANCE OF FIRST CO FOR THE SITE. ADDITIONALLY, ANY PAYMENT-IN-LIEU PAYMENTS TO MEET GREEN AREA REQUIREMENTS SHALL BE SUBMITTED PRIOR TO ISSUANCE OF FIRST CO. ALL TREE SAVE RECORDATION AND PLATTING REQUIREMENTS, PAYMENT-IN-LIEU PAYMENTS, AND REQUIRED TREE PLANTING SHALL BE COMPLETED WITHIN 18 MONTHS OF INITIAL LAND DEVELOP PERMITTING PLAN APPROVAL. ALL TERMS OF THE CANOPY PLAN AND AMENDMENTS OF SAID PLAN SHALL BE MUTUALLY AGREED UPON BY BOTH THE PETITIONER AND CITY

CEDAR STREET DESIGN FEATURES. THE FAÇADE OF THE FIELDHOUSE BUILDING CONTEMPLATED WITHIN DEVELOPMENT AREA A THAT FACES ONTO CEDAR STREET (THE "CEDAR STREET FACADE") WILL BE DESIGNED TO MEET ALL APPLICABLE DESIGN REQUIREMENTS OF THE ORDINANCE AS MAY BE MODIFIED BY THE EX PROVISIONS ABOVE AND SHALL INCLUDE THE DESIGN FEATURES DESCRIBED IN THIS SUBSECTION C. THE "CEDAR STREET FACADE" SHALL CONTAIN. ARCHITECTURAL DESIGN ELEMENTS TO BREAK DOWN THE SCALE OF THE BUILDING SO AS TO ENGAGE THE PEDESTRIAN EXPERIENCE ALONG CEDAR STREET; SUCH ARCHITECTURAL DESIGN ELEMENTS WILL INCLUDE A BUILDING/WALL BASE BROKEN INTO SMALLER SECTIONS BY BOTH A CHANGE IN MATERIALS AND PLANE, AND EACH OF THESE SMALLER SECTIONS WILL BE ARTICULATED WITH A FOOTBALL THEMED EXPERIENCE DESIGN THAT PEOPLE WALKING THE CEDAR STREET SIDEWALK CAN COMFORTABLY ENGAGE WITH. ABOVE THE BUILDING/WALL BASE OF THE FACILITY WILL BE A MIDDLE BAND MADE UP OF ARCHITECTURAL FORMED METAL WALL PANELS (NOT CORRUGATED METAL SIDING) WHICH WILL TRANSITION TO SECTIONS OF TRANSPARENCY AT BOTH CORNERS OF THE CEDAR STREET FAÇADE PORTION OF THE BUILDING, BROKEN DOWN FURTHER BY ARCHITECTURAL FINS. THE THIRD LEVEL OF THE CEDAR STREET FACADE OF THE BUILDING THAT SPANS FROM THE TOP OF THE MIDDLE SECTION TO THE PEAK WILL BE MADE OF TRANSLUCENT PANELS INTENDED TO ALLOW NATURAL LIGHT INTO THE FACILITY. PRELIMINARY CONCEPTUAL PERSPECTIVES PROVIDING A GENERAL DESIGN INTENT OF THE CEDAR STREET FACADE ARE ATTACHED AS PART OF RZ-6.0 WITH THE UNDERSTANDING THAT MODIFICATIONS TO THE SAME MAY TAKE PLACE PROVIDED THAT THE OVERALL DESIGN INTENT DESCRIBED HEREIN IS MAINTAINED.

TREATMENT OF CEDAR STREET FACING PRIVACY FENCE. AS PART OF THE FIELD RECONFIGURATIONS CONTEMPLATED BY THE REZONING, THE CURRENT FENCE LOCATED ALONG CEDAR STREET ASSOCIATED WITH THE PRACTICE FACILITIES WILL BE REPLACED WITH AN IMPROVED TREATMENT CONSISTING OF COMPOSITE PANEL CONNECTIONS AND METAL TRIM CONNECTING TO BRICK VENEER COLUMNS AND/OR SIMILAR FEATURES. THE IMPROVED FENCE TREATMENT SHALL BE INSTALLED WITHIN 3 MONTHS OF COMPLETION OF THE RECONFIGURATION OF THE FIELDS CONTEMPLATED BY THIS REZONING.

AMENDMENTS TO THE REZONING PLAN

- a. FUTURE AMENDMENTS TO THE REZONING PLAN (WHICH INCLUDES THESE DEVELOPMENT STANDARDS) MAY BE APPLIED FOR BY THE THEN OWNER OR OWNERS OF THE APPLICABLE PORTION OR AREA OF THE SITE AFFECTED BY SUCH AMENDMENT IN ACCORDANCE WITH THE PROVISIONS HEREIN AND ARTICLE 37.3 OF THE ORDINANCE, SUBJECT AS WELL TO THE PROVISIONS OF SECTION 3.B ABOVE.
- b. CHANGES TO THE REZONING PLAN NOT ANTICIPATED BY THE REZONING PLAN WILL BE REVIEWED AND APPROVED AS ALLOWED BY ARTICLE 37.3 OF THE

BINDING EFFECT OF THE REZONING APPLICATION:

a. IF THIS REZONING PETITION IS APPROVED, IT WILL, UNLESS AMENDED IN THE MANNER PROVIDED HEREIN AND UNDER THE ORDINANCE, BE BINDING UPON AND INURE TO THE BENEFIT OF THE PETITIONER AND SUBSEQUENT OWNERS OF THE SITE, AS APPLICABLE, AND THEIR RESPECTIVE HEIRS, DEVISEES, PERSONAL REPRESENTATIVES, SUCCESSORS IN INTEREST OR ASSIGNS.

704.333.0325 WWW.LANDDESIGN.COM

PRACTICE &

PANTHERS STADIUM, LLC. 800 SOUTH MINT STREET CHARLOTTE, NC 28202


REVISION / ISSUANCE NO. DESCRIPTION **REZONING 1** 02.26.2024 **REZONING 2** 04.15.2024 **REZONING 3** 05.23.2024 **REZONING 4** 06.09.2024

DESIGNED BY: XX DRAWN BY: XX CHECKED BY: XX

VERT: N/A HORZ:

DEVELOPMENT STANDARDS

6/12/2024 10:43 AM MACKENZIE HILSIN P:\CLT_2023\1023132\CAD\DOCUMENTATION\ENTITLEMENTS - PRACTICE FACILITY ONLY\1023132_RZN_NOTE_PRAC.DWG

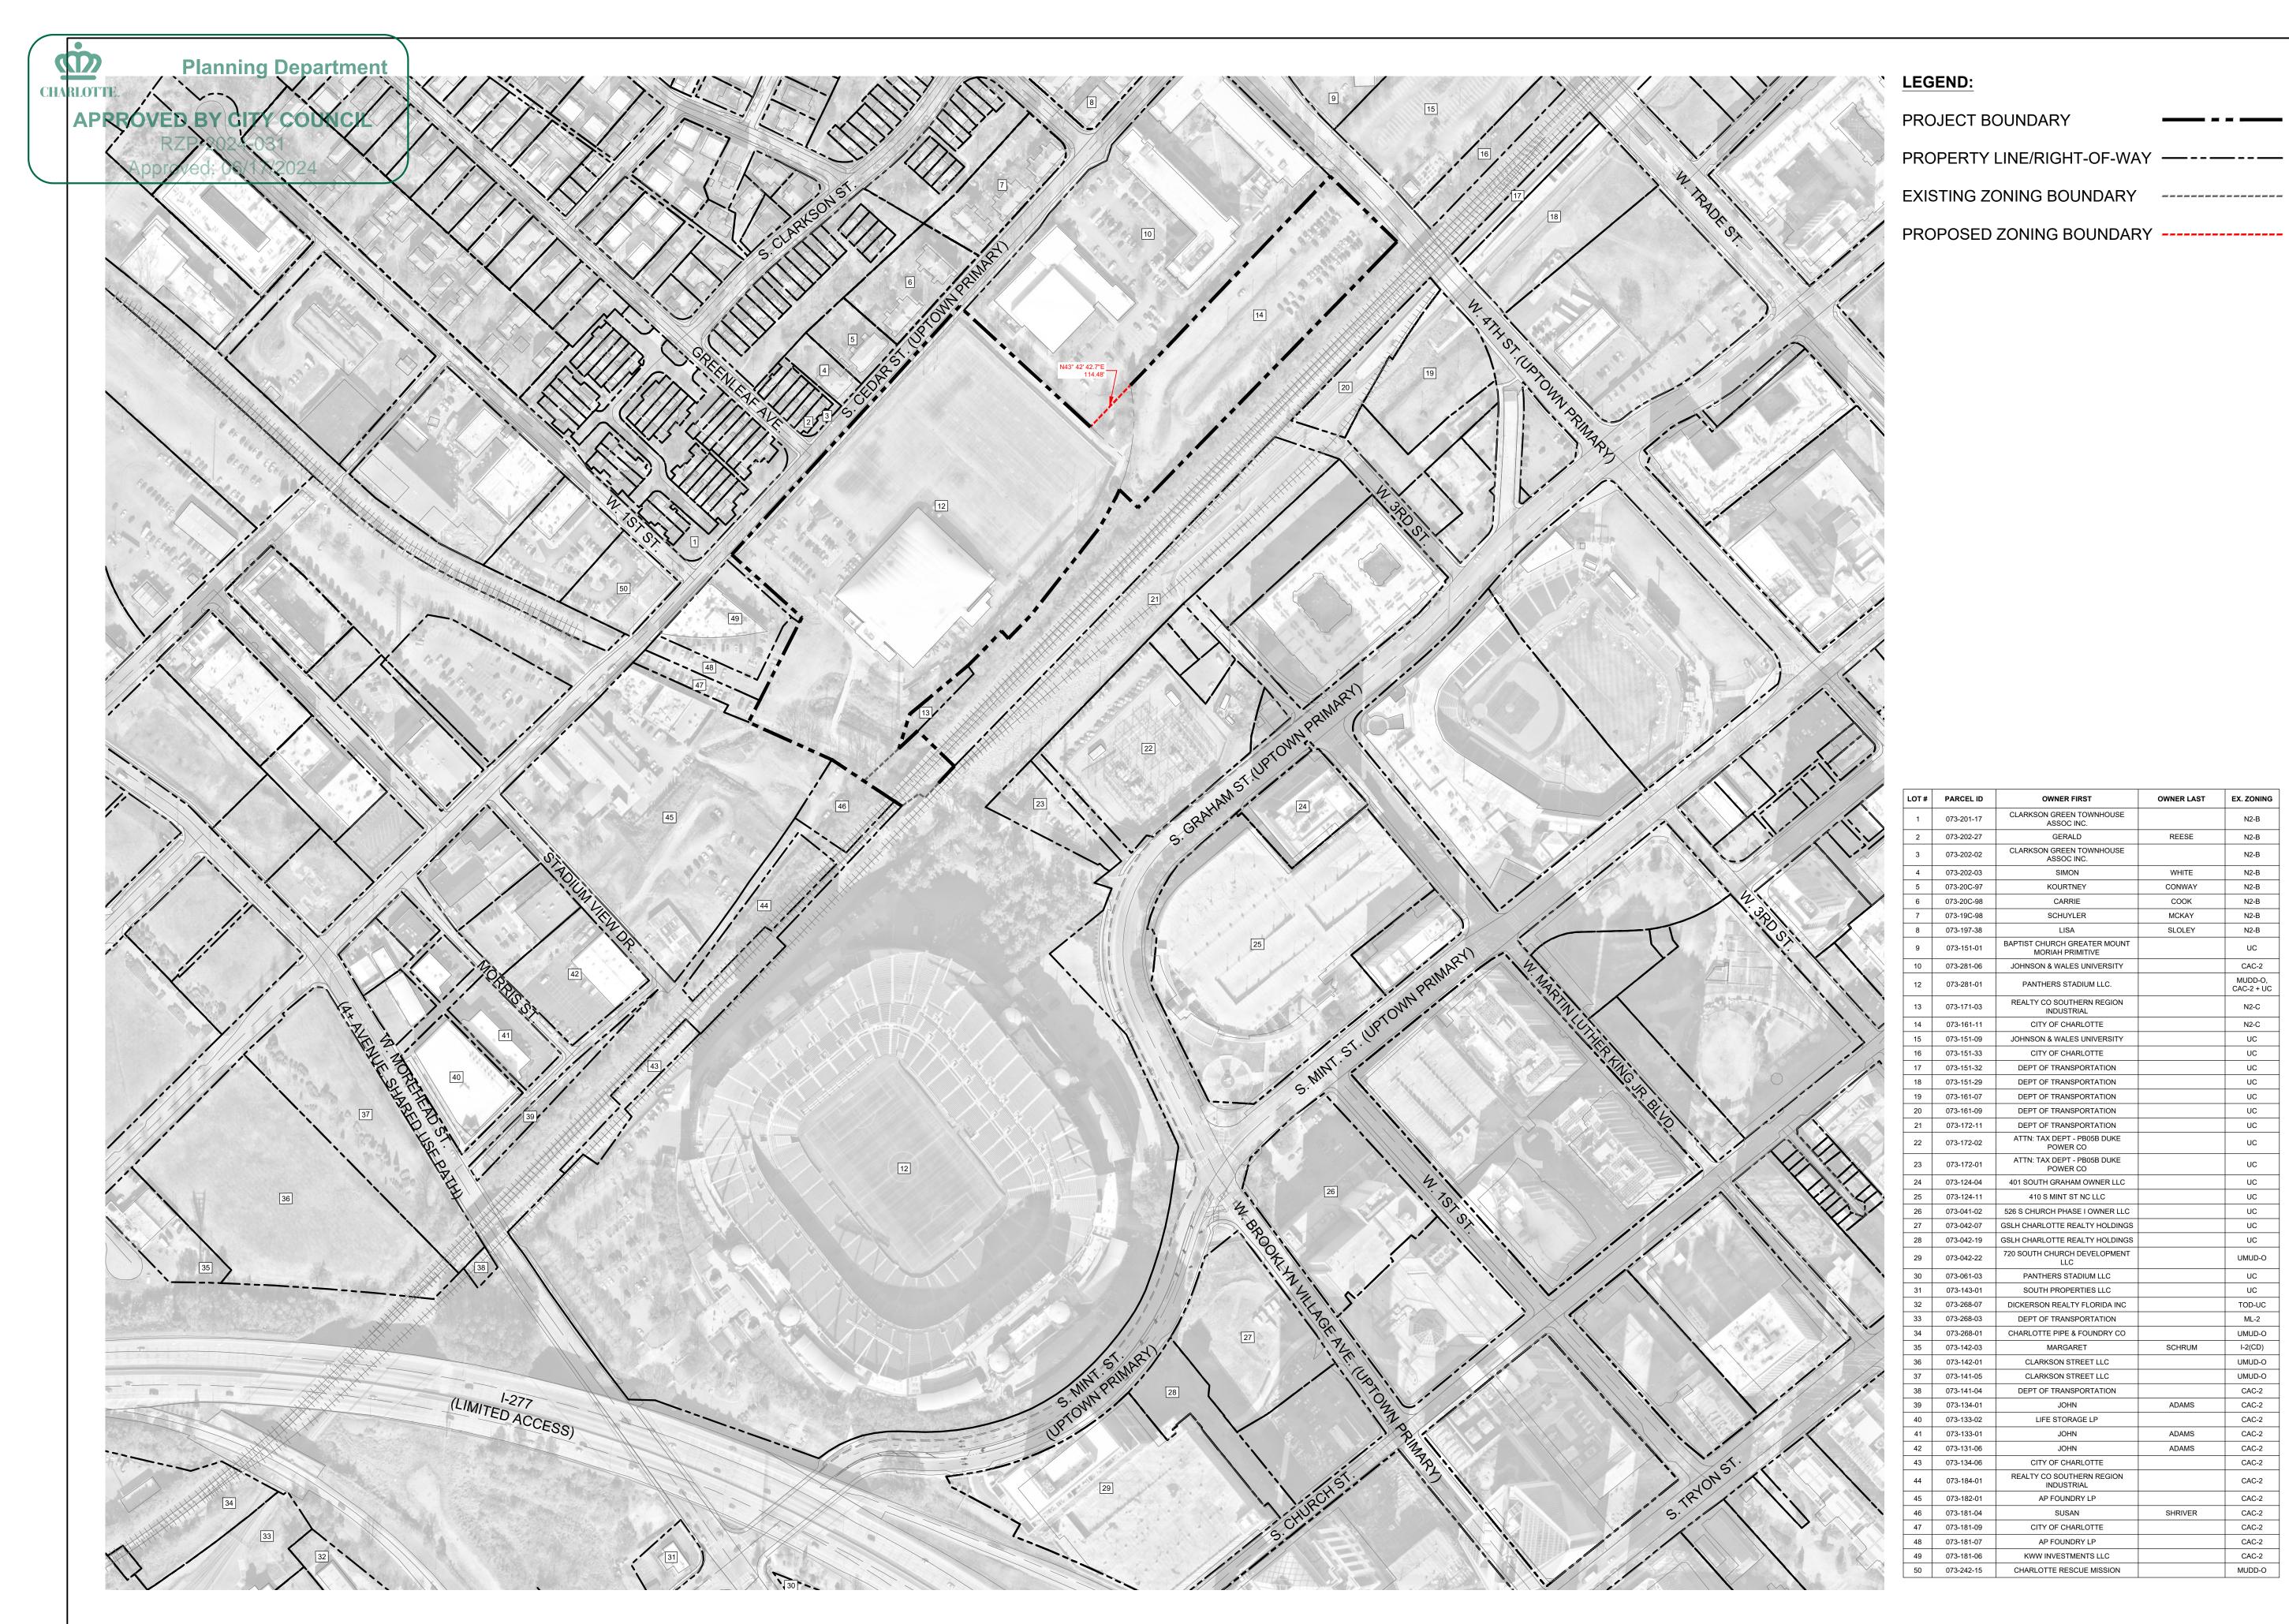

LandDesign.

223 NORTH GRAHAM STREET CHARLOTTE, NC 28202 704.333.0325 WWW.LANDDESIGN.COM

REZONING PETITION NO. RZP-2024-031

NOT FOR CONSTRUCTION

EX. ZONING

N2-B

N2-B

N2-B

N2-B N2-B

N2-B

N2-B

CAC-2

MUDD-O, CAC-2 + UC

N2-C

N2-C

UC

UMUD-O

UC

UC

TOD-UC

ML-2

UMUD-O

I-2(CD)

UMUD-O

UMUD-O

CAC-2

CAC-2

CAC-2

CAC-2

CAC-2

CAC-2

CAC-2

CAC-2 CAC-2

CAC-2

CAC-2

CAC-2

MUDD-O

ADAMS

SHRIVER

UC

MCKAY

SLOLEY

CLARKSON GREEN TOWNHOUSE

CLARKSON GREEN TOWNHOUSE ASSOC INC.

MORIAH PRIMITIVE JOHNSON & WALES UNIVERSITY

PANTHERS STADIUM LLC.

REALTY CO SOUTHERN REGION

CITY OF CHARLOTTE

JOHNSON & WALES UNIVERSITY

CITY OF CHARLOTTE

DEPT OF TRANSPORTATION

ATTN: TAX DEPT - PB05B DUKE

ATTN: TAX DEPT - PB05B DUKE

POWER CO

401 SOUTH GRAHAM OWNER LLC

410 S MINT ST NC LLC

526 S CHURCH PHASE I OWNER LLC

720 SOUTH CHURCH DEVELOPMENT

PANTHERS STADIUM LLC

SOUTH PROPERTIES LLC

DICKERSON REALTY FLORIDA INC

CHARLOTTE PIPE & FOUNDRY CO

CLARKSON STREET LLC

CLARKSON STREET LLC

DEPT OF TRANSPORTATION

JOHN

JOHN

LIFE STORAGE LP

CITY OF CHARLOTTE

REALTY CO SOUTHERN REGION

INDUSTRIAL AP FOUNDRY LP

SUSAN

AP FOUNDRY LP

KWW INVESTMENTS LLC

CHARLOTTE RESCUE MISSION

INDUSTRIAL

PRACTICE & **FIELDHOUSE FACILITIES REZONING**

PANTHERS STADIUM, LLC. 800 SOUTH MINT STREET


CHARLOTTE, NC 28202

1023132 REVISION / ISSUANCE DESCRIPTION DATE **REZONING 1** 02.26.2024 04.15.2024 **REZONING 2 REZONING 3** 05.23.2024 **REZONING 4** 06.09.2024

DESIGNED BY: XX DRAWN BY: XX CHECKED BY: XX

LOCATOR MAP AND PARCEL OWNERSHIP

RZ-4.0

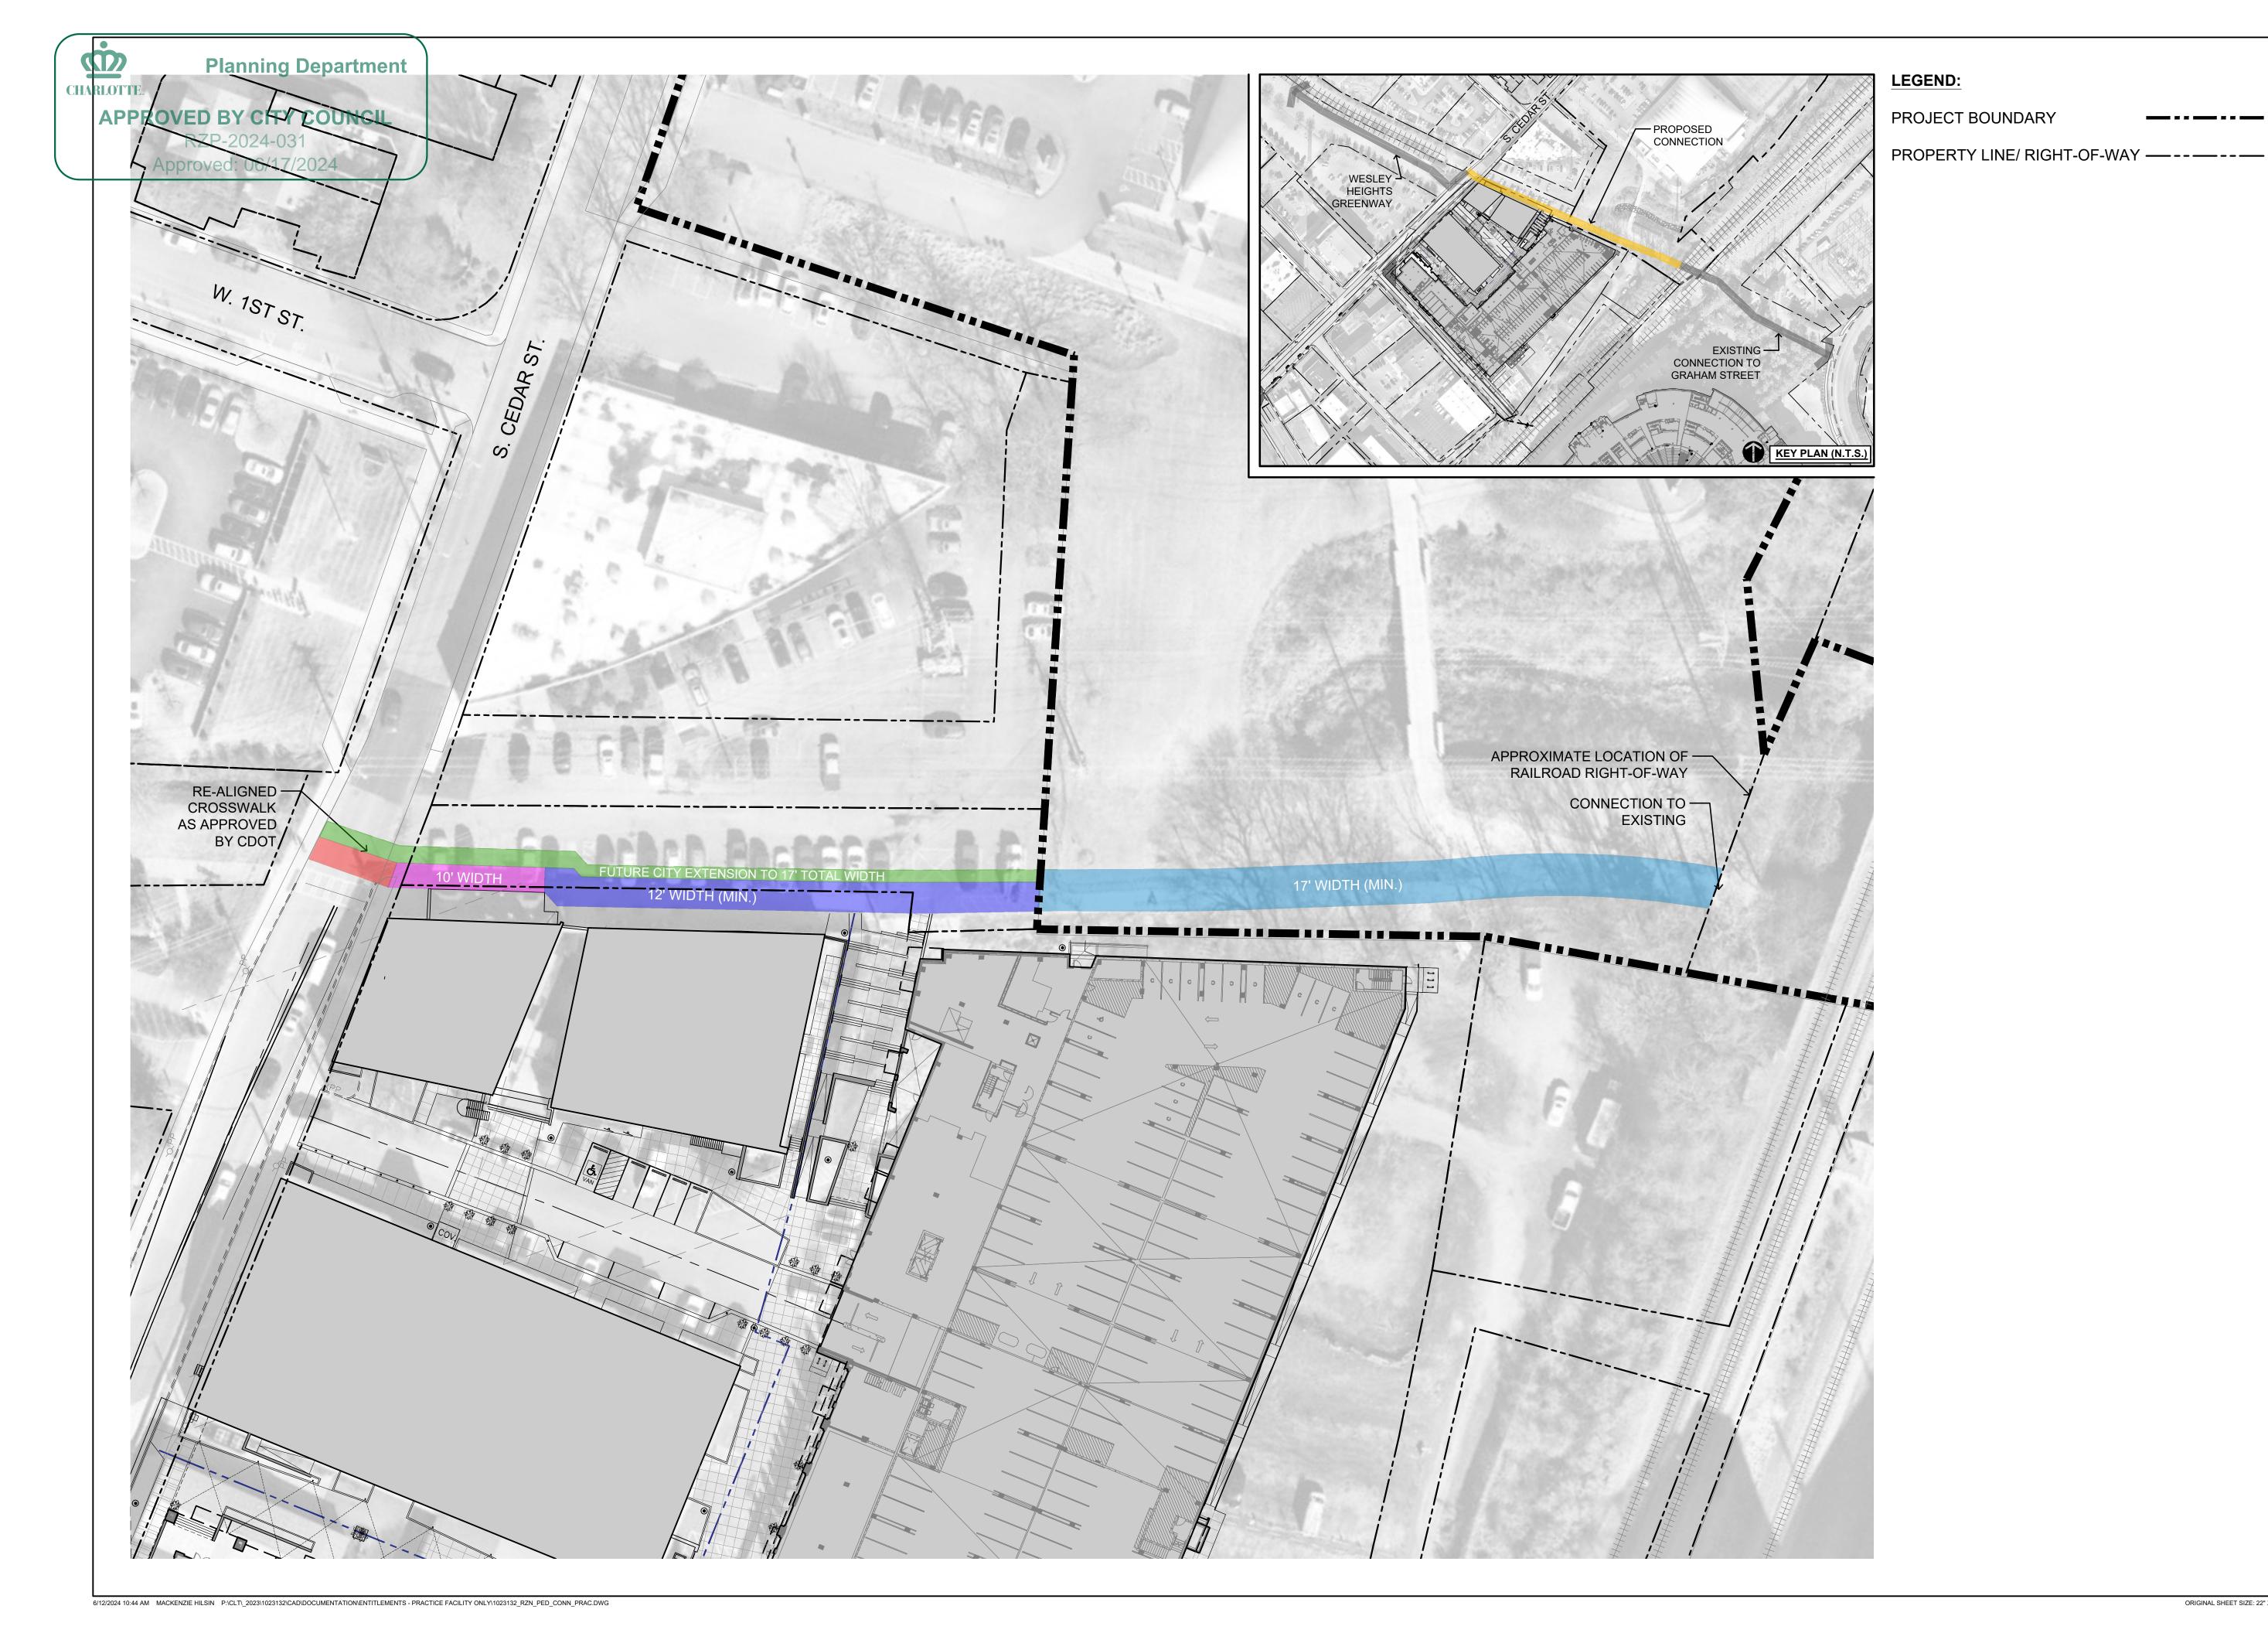

LandDesign.

223 NORTH GRAHAM STREET CHARLOTTE, NC 28202 704.333.0325 WWW.LANDDESIGN.COM

REZONING PETITION NO. RZP-2024-031

NOT FOR CONSTRUCTION

PRACTICE & **FIELDHOUSE FACILITIES REZONING**


PANTHERS STADIUM, LLC. 800 SOUTH MINT STREET

CHARLOTTE, NC 28202

LANDDESIGN PROJ.# 1023132				
REVISION / ISSUANCE				
NO.	DESCRIPTION	DATE		
1	REZONING 1	02.26.2024		
2	REZONING 2	04.15.2024		
3	REZONING 3	05.23.2024		
4	REZONING 4	06.09.2024		

DESIGNED BY: LD DRAWN BY: MH CHECKED BY: AM

ORIGINAL SHEET SIZE: 22" X 34"

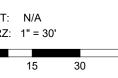

_____ PEDESTRIAN CONNECTION



Planning Department

APPROVED BY CITY COUNCIL

RZP-2024-031 Approved: 06/17/2024



ES AS TO OVERALL CONCEPTUAL DESIGN (SUBJECT TO MODIFICATIONS)












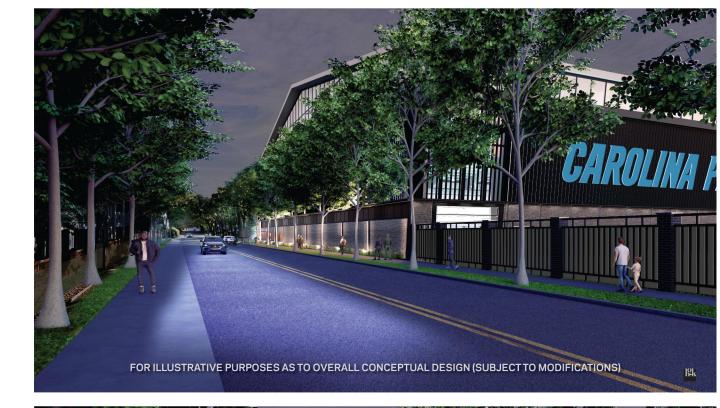





LandDesign.

223 NORTH GRAHAM STREET CHARLOTTE, NC 28202 704.333.0325 WWW.LANDDESIGN.COM

REZONING PETITION NO. RZP-2024-031

NOT FOR CONSTRUCTION

PRACTICE & **FIELDHOUSE FACILITIES**

REZONING

PANTHERS STADIUM, LLC. 800 SOUTH MINT STREET

CHARLOTTE, NC 28202

REVISION / ISSUANCE NO. DESCRIPTION DATE **REZONING 1** 02.26.2024 04.15.2024 **REZONING 2 REZONING 3** 05.23.2024


REZONING 4


06.09.2024

DESIGNED BY: LD DRAWN BY: MH CHECKED BY: AM

VERT: N/A HORZ:

CEDAR STREET FACADE RENDERS

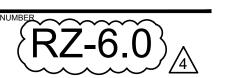

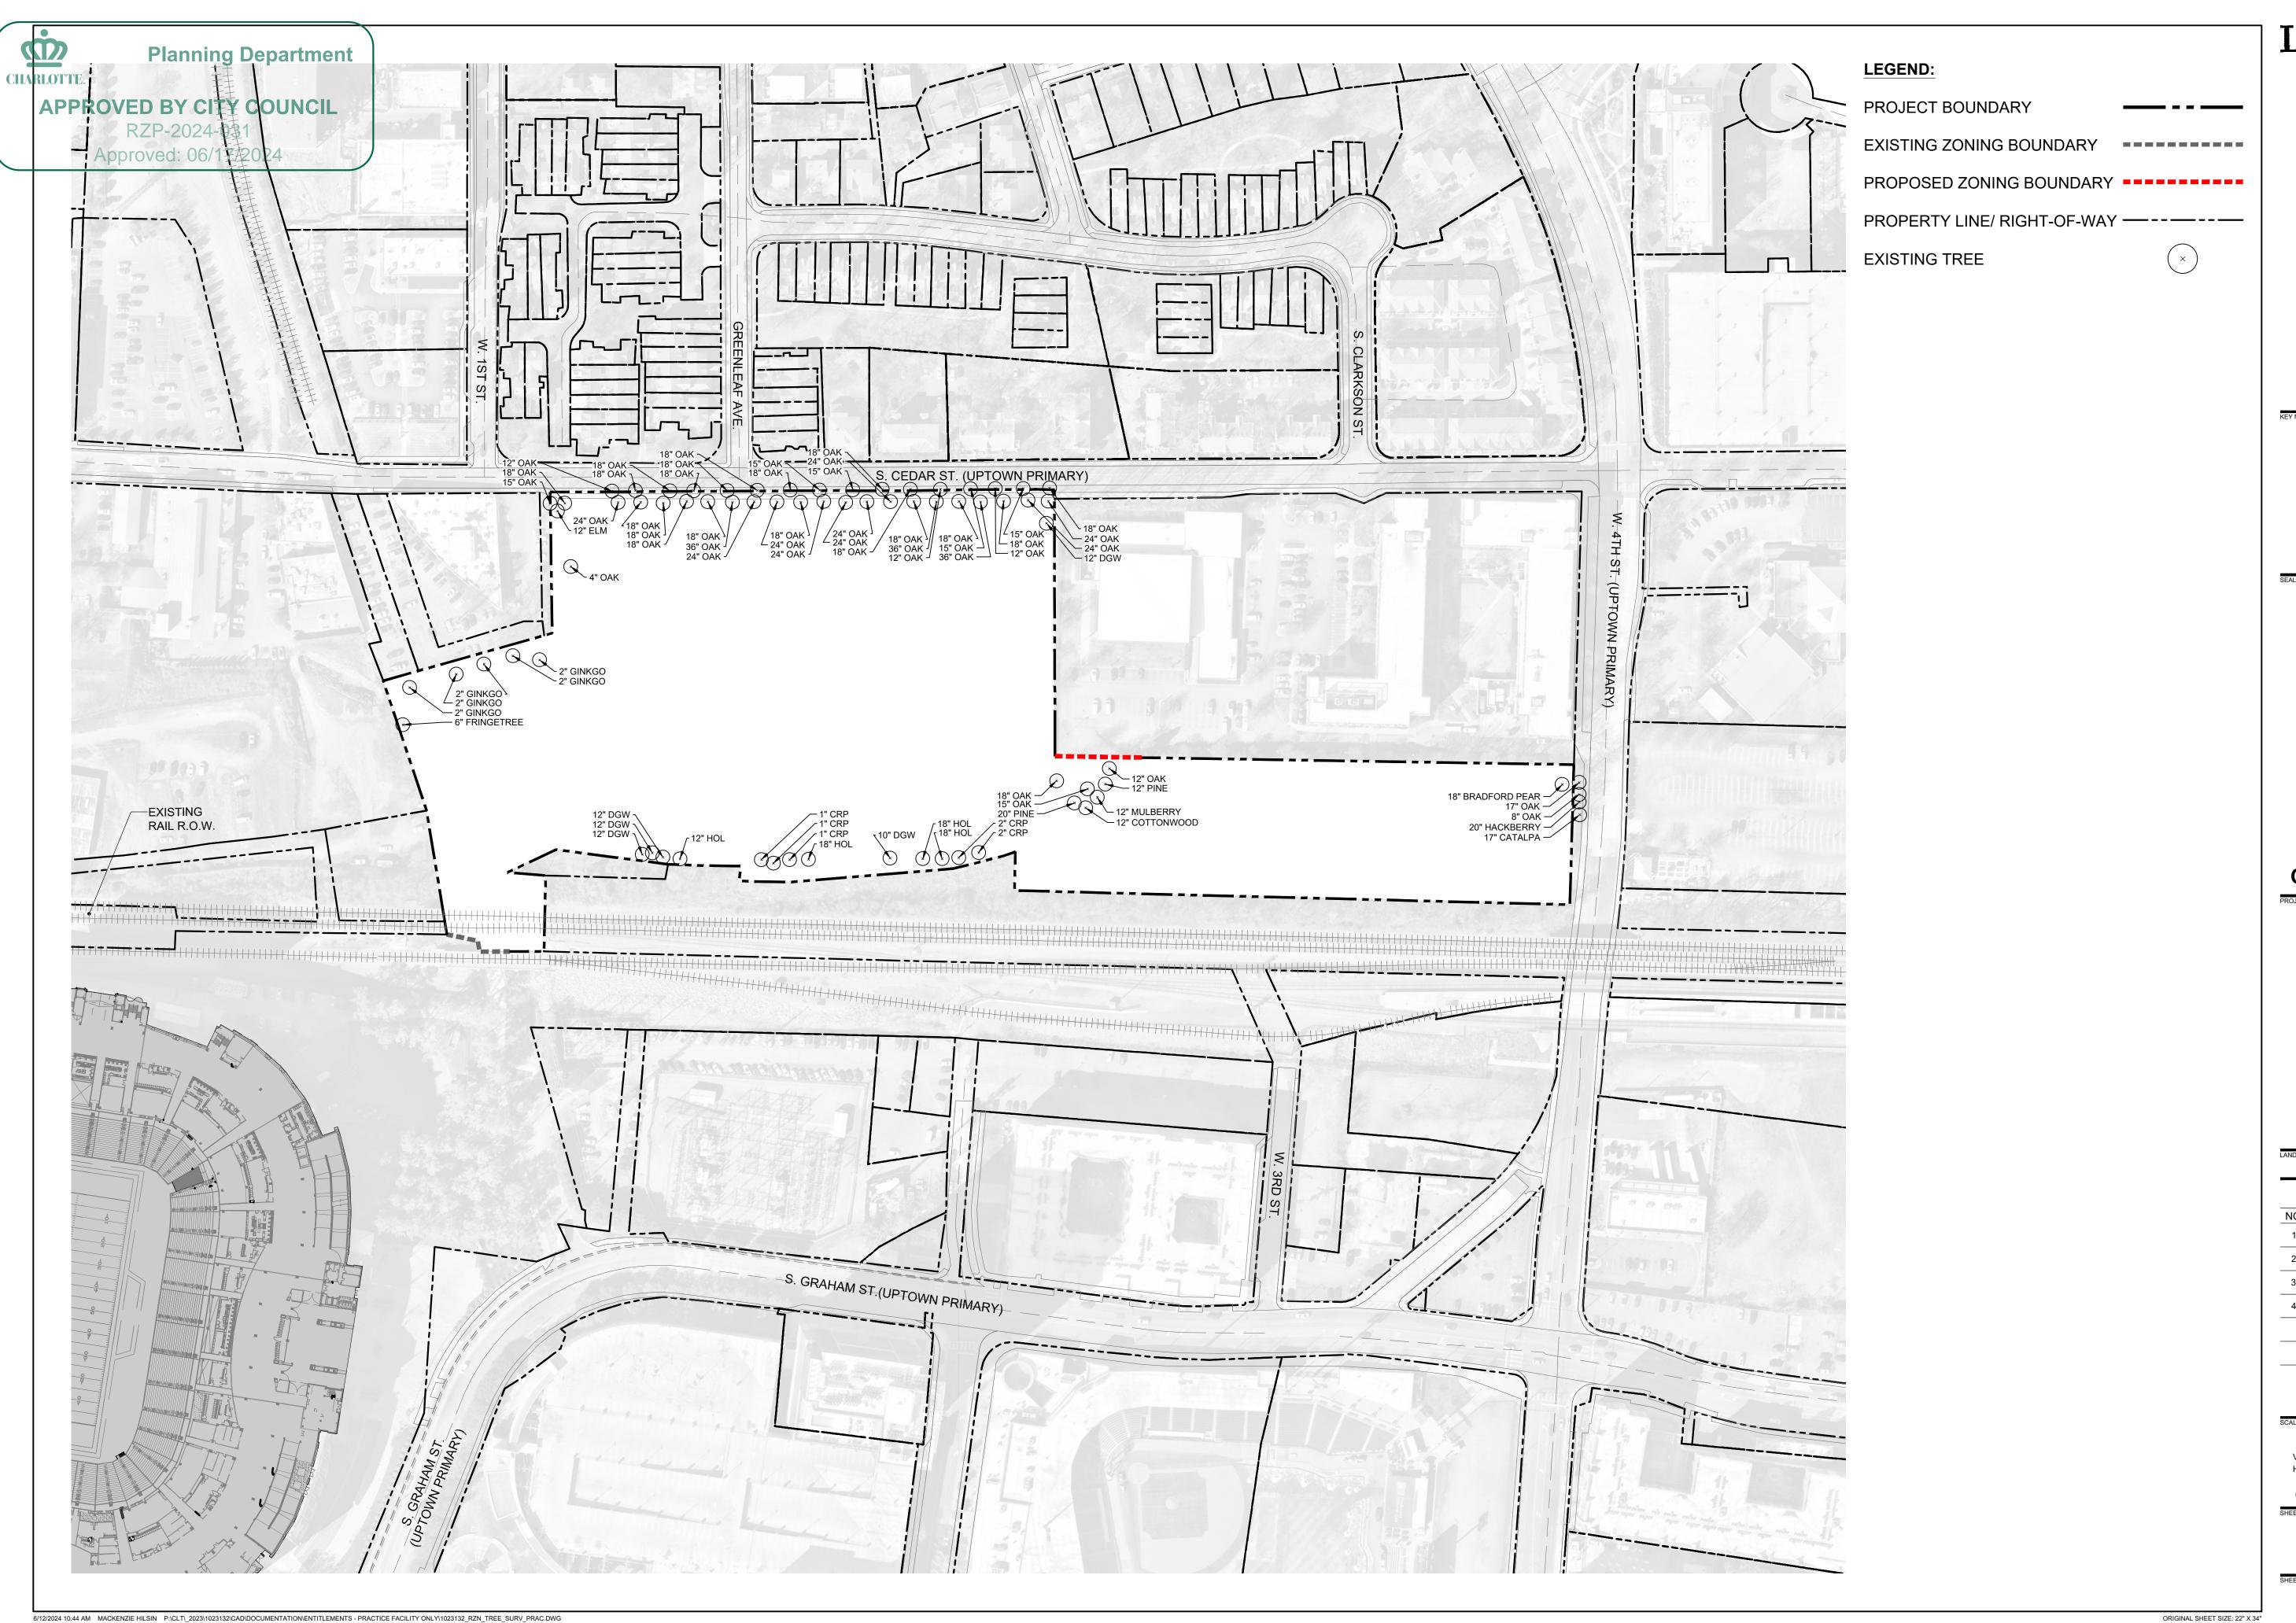

LandDesign.

223 NORTH GRAHAM STREET CHARLOTTE, NC 28202 704.333.0325 WWW.LANDDESIGN.COM

REZONING PETITION NO. RZP-2024-031

NOT FOR CONSTRUCTION

PRACTICE & FIELDHOUSE FACILITIES REZONING

PANTHERS STADIUM, LLC. 800 SOUTH MINT STREET CHARLOTTE, NC 28202

LANDDESIGN PROJ.# 1023132				
REVISION / ISSUANCE				
NO.	DESCRIPTION	DATE		
1	REZONING 1	02.26.2024		
2	REZONING 2	04.15.2024		
3	REZONING 3	05.23.2024		
4	REZONING 4	06.09.2024		

DESIGNED BY: LD
DRAWN BY: MH
CHECKED BY: AM

VERT: N/A HORZ: 1" = 100'

0 50 10

TREE SURVEY

RZ-7.0