


REZONING PACKAGE for

DIGITAL CHARLOTTE MOORES CHAPEL ROAD

12899 MOORES CHAPEL ROAD CITY OF CHARLOTTE, MECKLENBURG COUNTY, NORTH CAROLINA

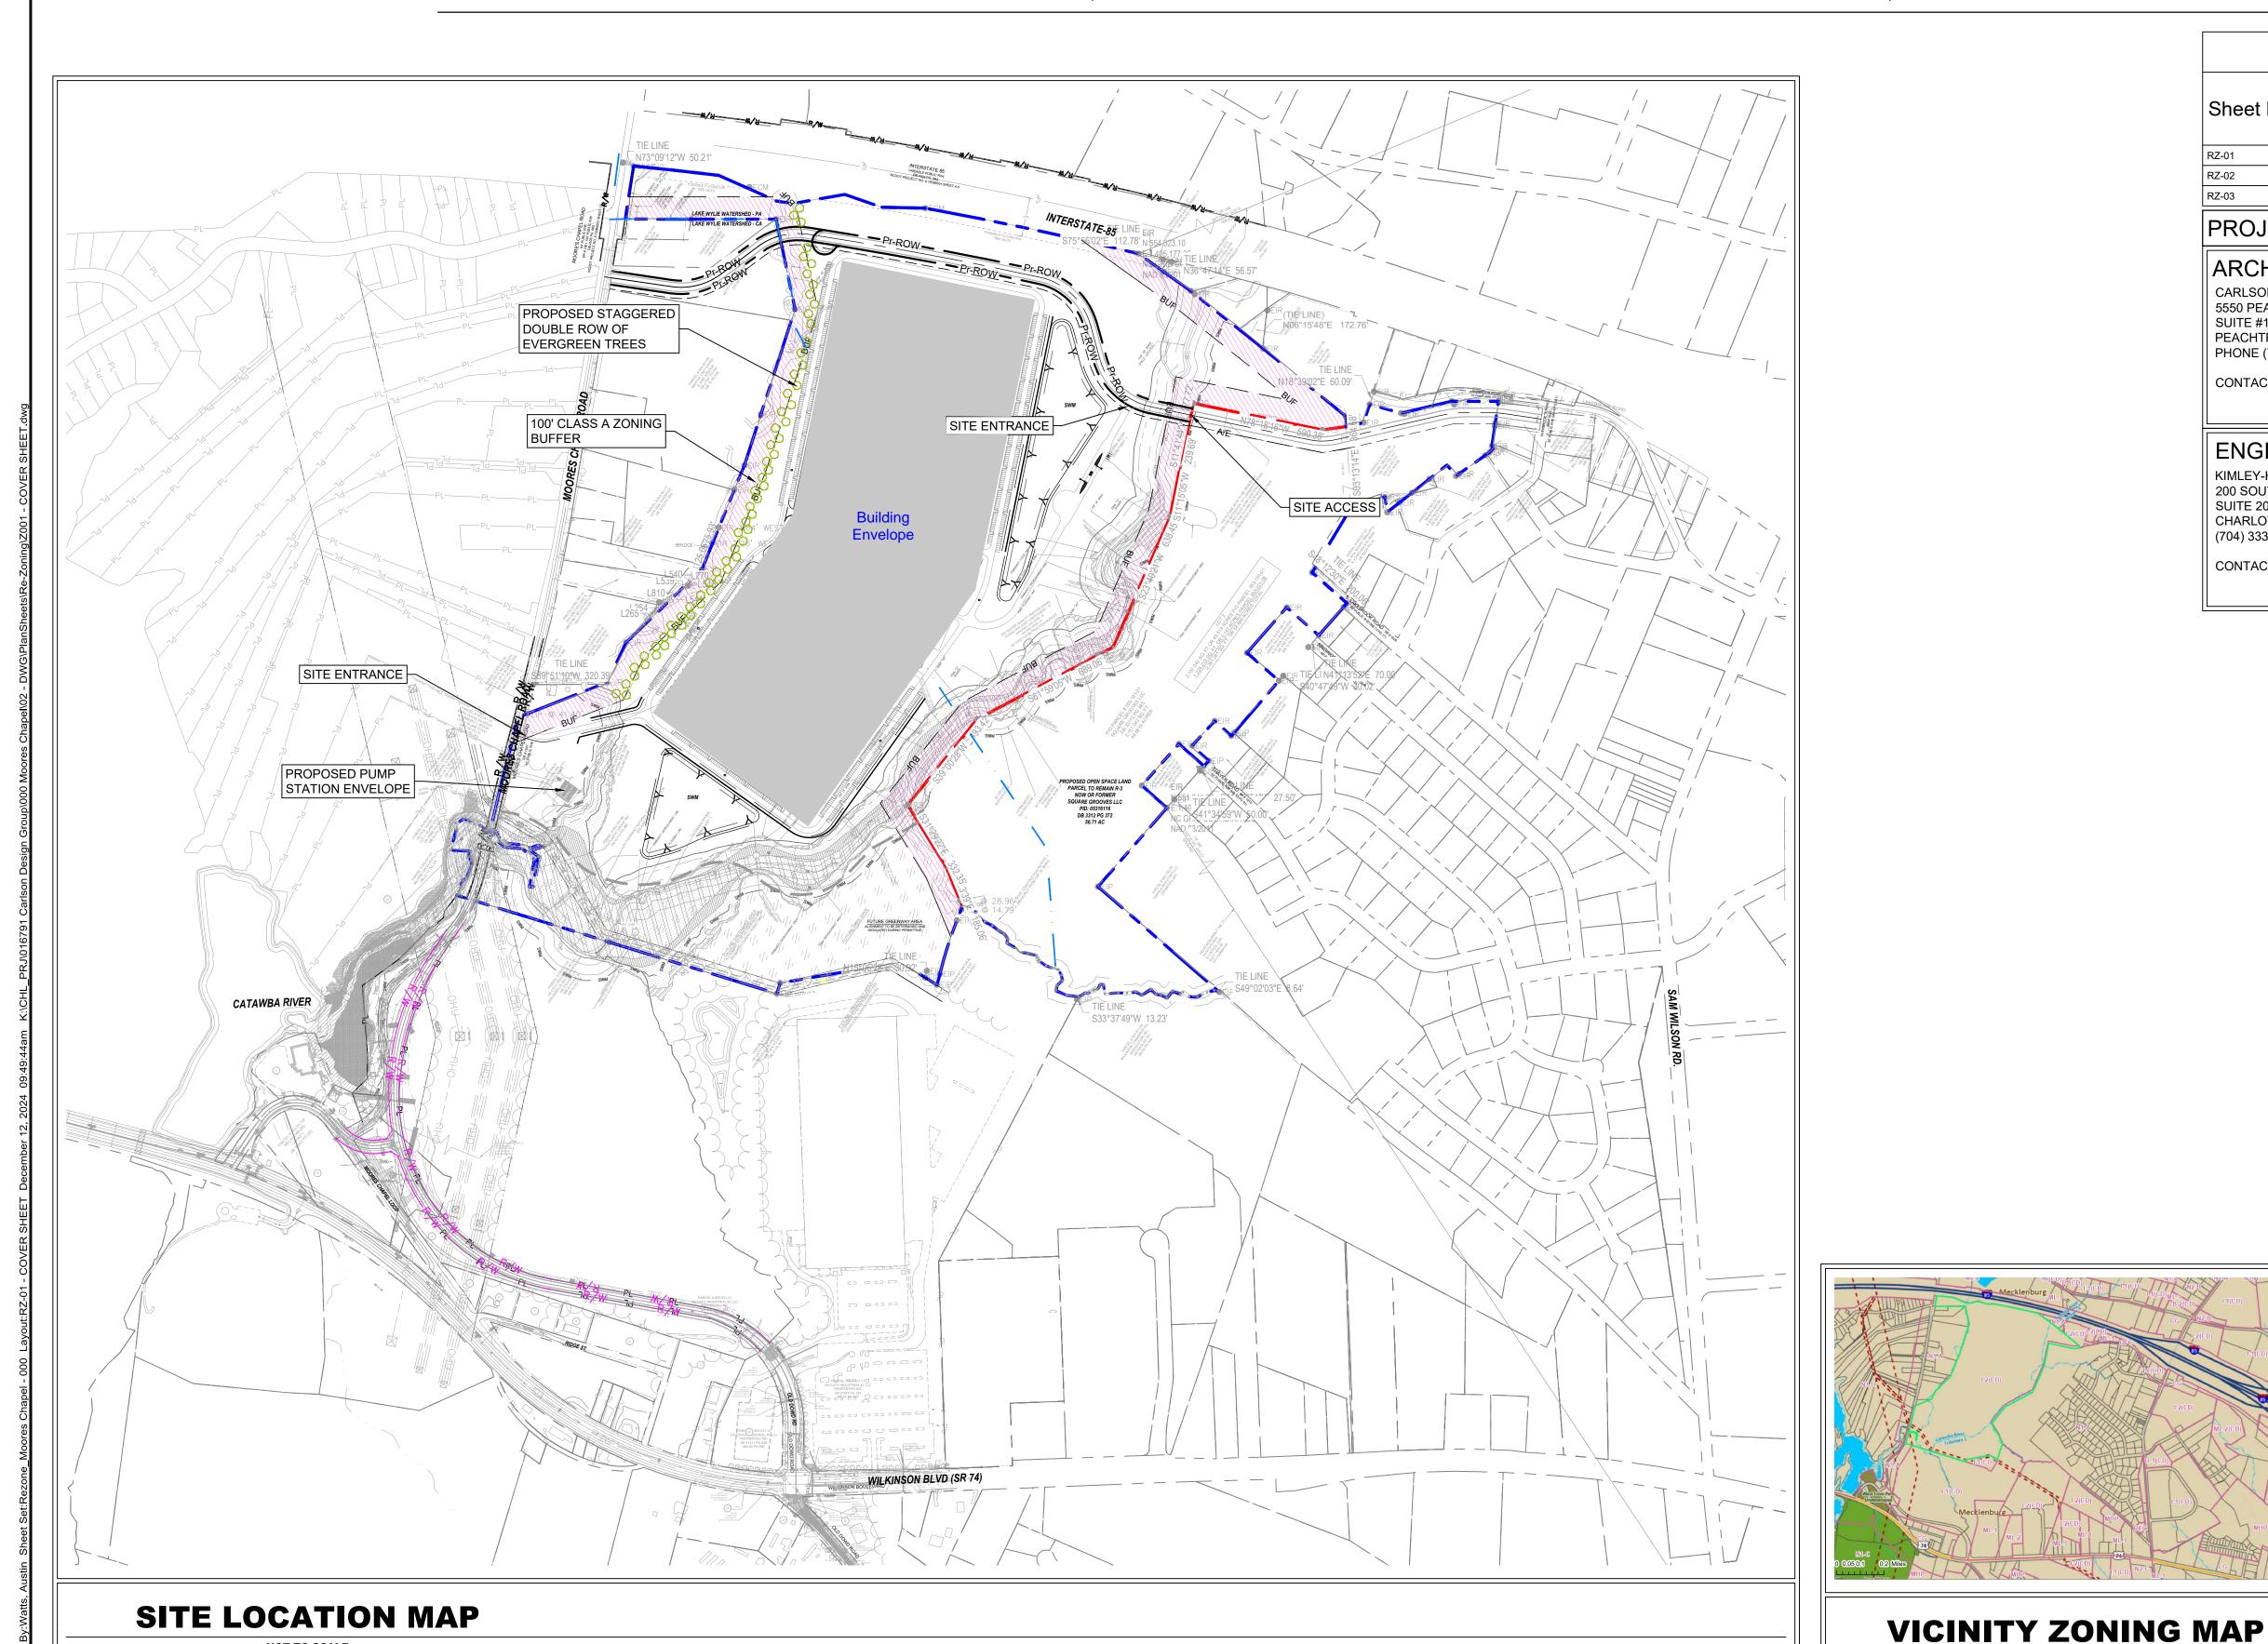

SHEET INDEX		
Sheet No.	Sheet Title	REV. No.
RZ-01	COVER SHEET	
RZ-02	OVERALL SITE PLAN	
RZ-03	MOORES CHAPLE ROAD REALIGNMENT	

PROJECT CONTACT INFORMATION SURVEYOR: ARCHITECT: CARLSON DESIGN GROUP 5550 PEACHTREE PARKWAY 5950 FAIRVIEW ROAD SUITE #100 PEACHTREE CORNERS, GA 30092 CHARLOTTE, NC 28210 PHONE (770) 217-7119 PHONE (704) 553-8881 info@burtoneng.com CONTACT: KIRK DUNN, AIA CONTACT: J. MARTIN ZOUTEWELLE, PLS PROPERTY OWNER AND **ENGINEER:** DEVELOPER KIMLEY-HORN AND ASSOCIATES, INC. 200 SOUTH TRYON STREET DIGITAL REALTY 10 POST OFFICE SQUARE CHARLOTTE, NORTH CAROLINA 28202 SUITE 500 (704) 333-5131 TEL BOSTON,MA 02109 (857) 366-9947 TEL CONTACT: AUSTIN WATTS, P.E.

CONTACT: GARY BUONO

SITE DEVELOP	MENT DATA
DEVELOPMENT DATA	:
TAX PARCEL ID	05316101
LEGAL DESCRIPTION	INST.# 2024082836
EXISTING ZONING	1-2(CD) (LLWPA & LLWCA)
PROPOSED ZONING	1-2(CD) SPA (LLWPA & LLW)
TOTAL SITE AREA:	156.231- ACRES
WATERSHED DISTRIC	T:
LC	OWER LAKE WYLIE PA & PC
WATERSHED RESTRIC SITE SHALL MEET THE ZONING ORDINANCE	CTIONS: E REQUIREMENTS OF THE
EXISTING USE	VACANT
PROPOSED USE:	
	WITH OFFICES, EMPLOYEE
- ,	LOADING DOCKS. RM WATER DETENTION.
	NWED ON THE SITE WILL
	THE USES SPECIFIED AS
ALLOWED IN TH DISTRICT	ie i-1and i-2 zoning
MAX. GROSS SQUARE	FEET OF DEVELOPMENT:
	SQ. FT OF GROSS
	F INDUSTRIAL USES OR DATA CENTER USE
, ,	
MAX. BUILDING HEIGH	
	MITTED BY ORDINANCE EASURED AS DEFINED BY
PARKING:	
PARKING AS PE FOR THE PROP	RMITTED BY ORDINANCE OSED USE.

KIMLEY-HORN SHALL HAVE NO LIABILITY WHATSOEVER FOR ANY COSTS ARISING OUT OF THE CLIENT'S DECISION TO OBTAIN BIDS OR PROCEED WITH CONSTRUCTION BEFORE KIMLEY-HORN HAS ISSUED FINAL, FULLY-APPROVED PLANS AND SPECIFICATIONS. THE CLIENT ACKNOWLEDGES THAT ALL PRELIMINARY PLANS ARE SUBJECT TO SUBSTANTIAL REVISION UNTIL PLANS ARE FULLY APPROVED AND ALL PERMITS

ALL WORK AND MATERIALS SHALL CONFORM TO THE MOST CURRENT STANDARDS AND SPECIFICATIONS AS PROVIDED IN THE:

NCDOT STANDARDS SPECIFICATIONS FOR ROADS AND STRUCTURES OR THE MORE RESTRICTIVE OF ANY STANDARDS THAT CONFLICT.

HORIZONTAL DATUM: NAD 83 (2011) **VERTICAL DATUM:**

CONTROL



SHEET NUMBER **RZ-01**

PRELIMINAR

NOT FOR ONSTRUCTIO


NOTICE:

MECKLENBURG COUNTY LAND DEVELOPMENT STANDARDS MANUAL

PRELIMINARY

This document, together with the concepts and designs presented herein, as an instrument of service, is intended only for the specific purpose and client for which it was prepared. Reuse of and improper reliance on this document without written authorization and adaptation by Kimley-Horn and Associates. Inc. shall be without liability to Kimley-Horn and Associates. Inc.

NOT TO SCALE

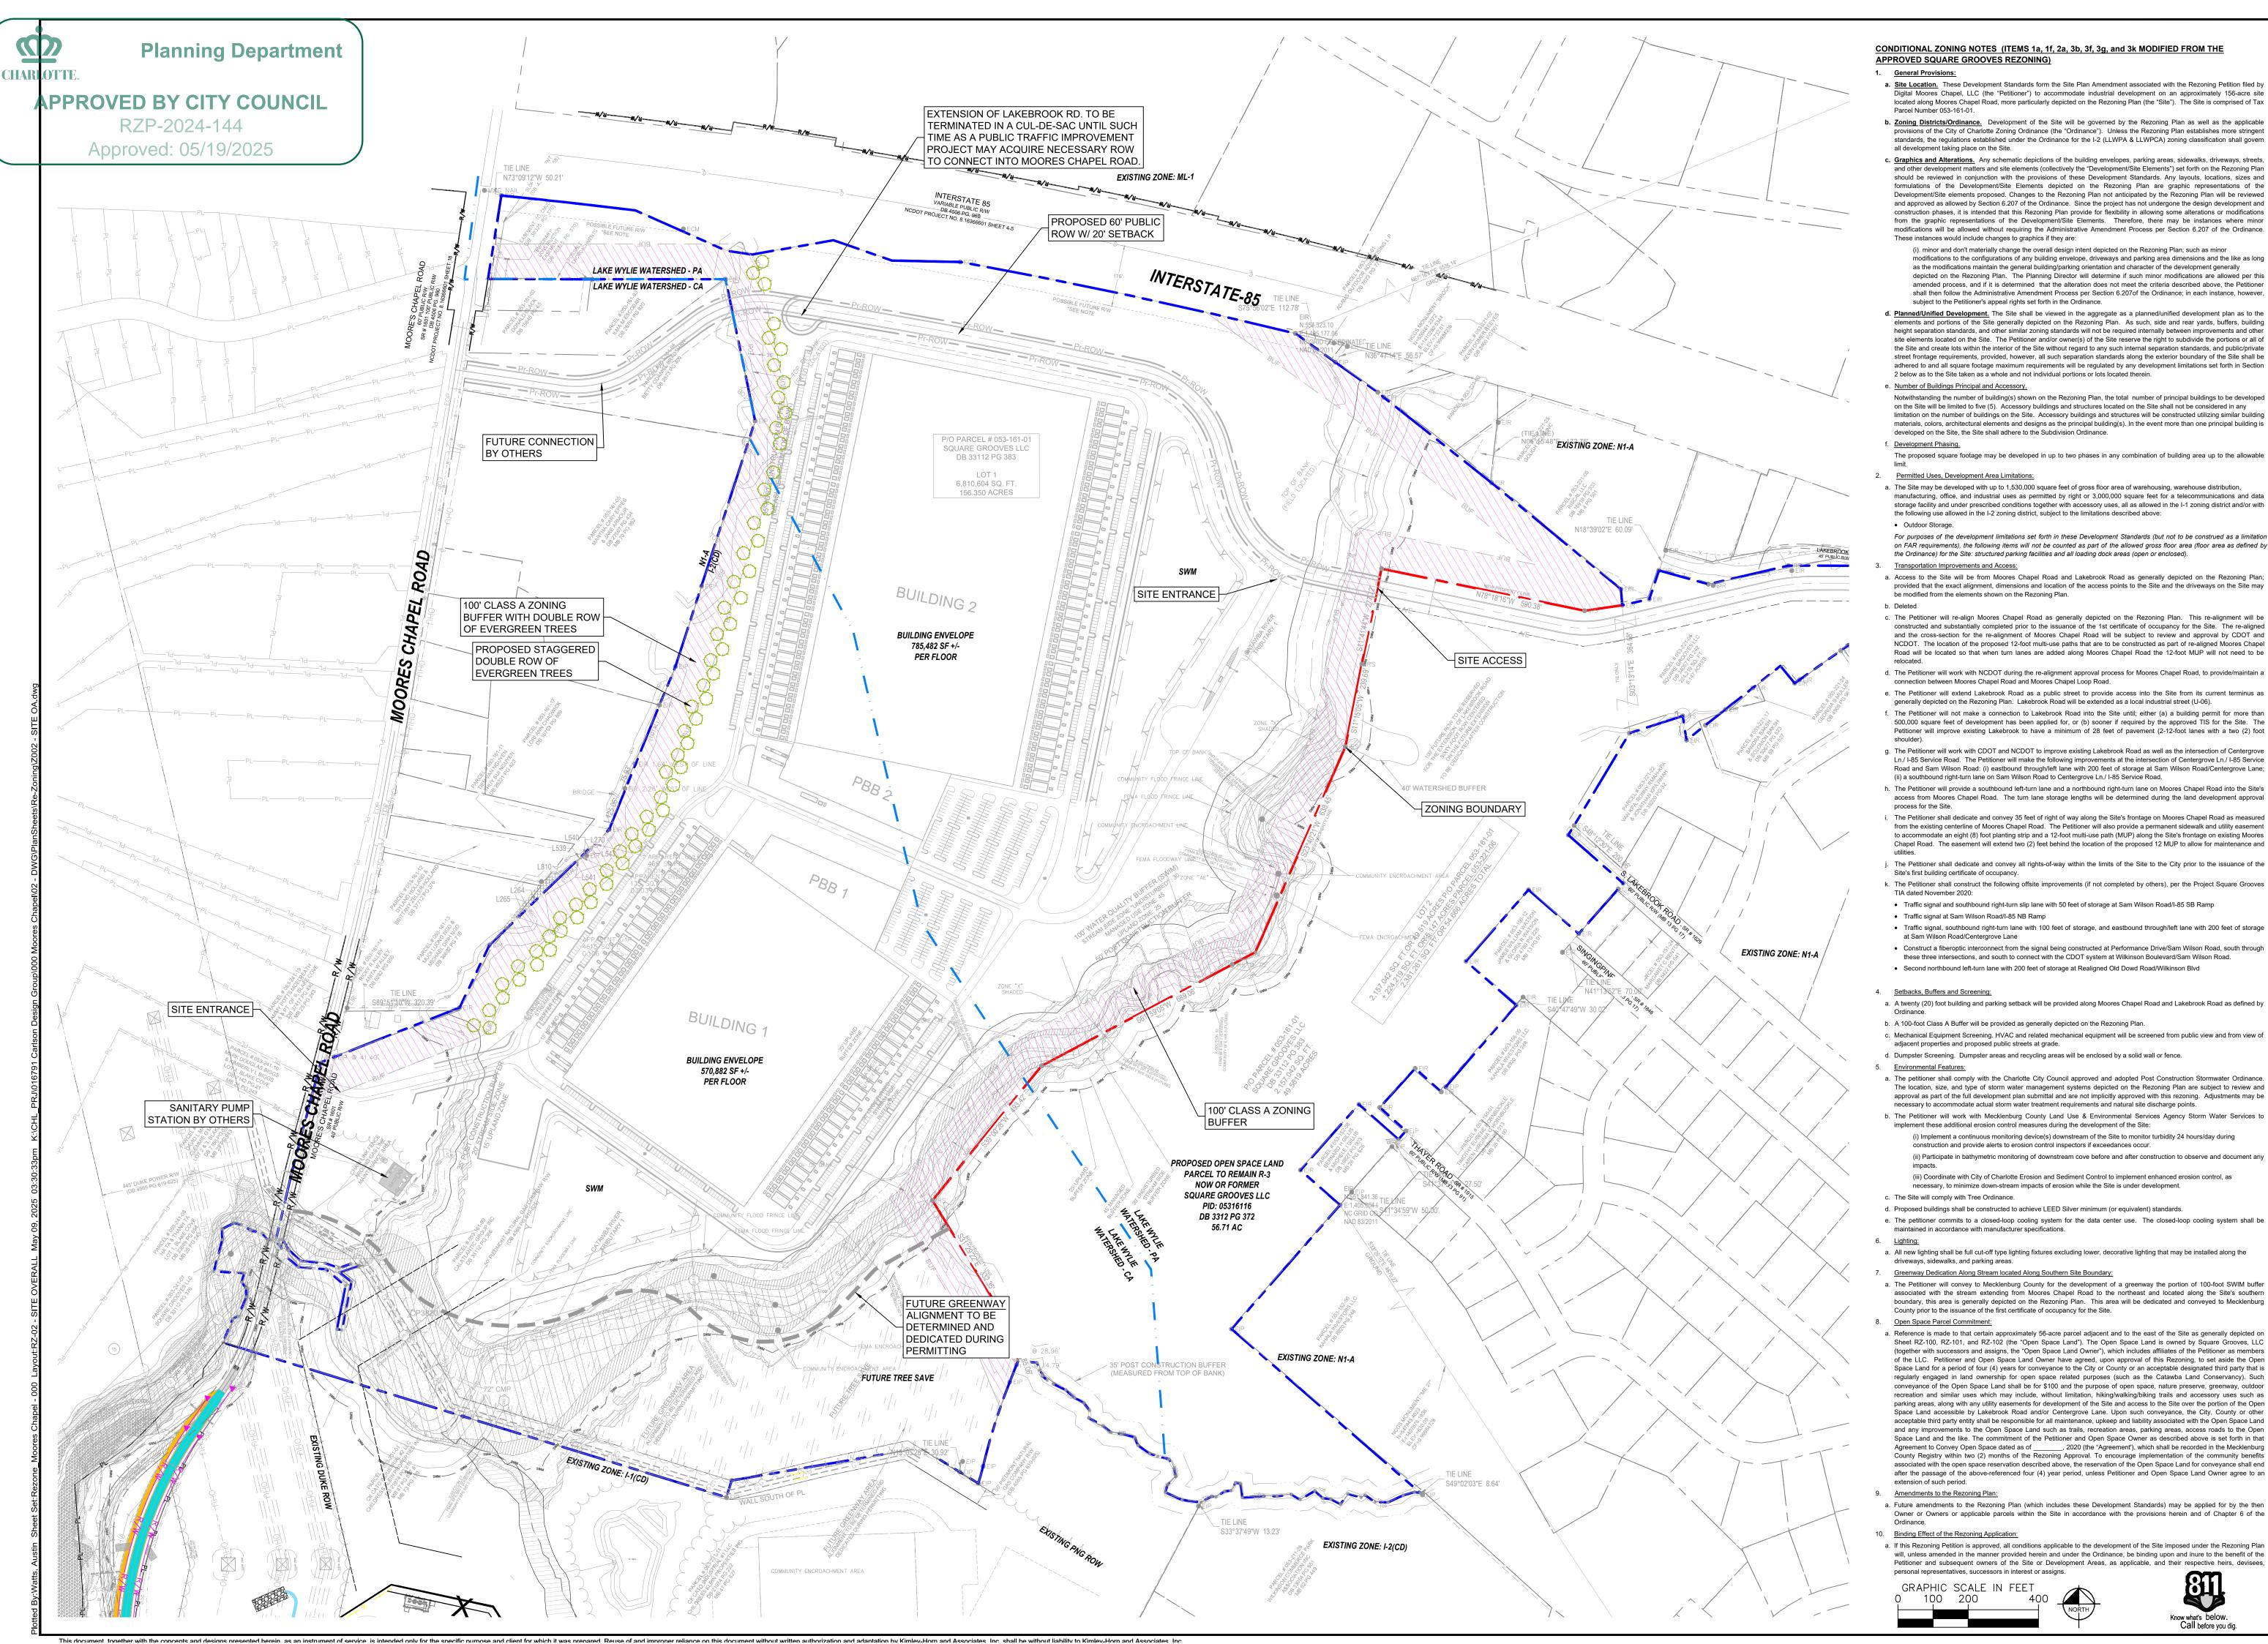

CONDITIONAL ZONING NOTES (ITEMS 1a, 1f, 2a, 3b, 3f, 3g, and 3k MODIFIED FROM THE **APPROVED SQUARE GROOVES REZONING)**

- a. Site Location. These Development Standards form the Site Plan Amendment associated with the Rezoning Petition filed by Digital Moores Chapel, LLC (the "Petitioner") to accommodate industrial development on an approximately 156-acre site located along Moores Chapel Road, more particularly depicted on the Rezoning Plan (the "Site"). The Site is comprised of Tax
- b. Zoning Districts/Ordinance. Development of the Site will be governed by the Rezoning Plan as well as the applicable provisions of the City of Charlotte Zoning Ordinance (the "Ordinance"). Unless the Rezoning Plan establishes more stringent standards, the regulations established under the Ordinance for the I-2 (LLWPA & LLWPCA) zoning classification shall govern
- c. Graphics and Alterations. Any schematic depictions of the building envelopes, parking areas, sidewalks, driveways, streets, and other development matters and site elements (collectively the "Development/Site Elements") set forth on the Rezoning Plan should be reviewed in conjunction with the provisions of these Development Standards. Any layouts, locations, sizes and formulations of the Development/Site Elements depicted on the Rezoning Plan are graphic representations of the Development/Site elements proposed. Changes to the Rezoning Plan not anticipated by the Rezoning Plan will be reviewed and approved as allowed by Section 6.207 of the Ordinance. Since the project has not undergone the design development and ruction phases, it is intended that this Rezoning Plan provide for flexibility in allowing some alterations or modifications from the graphic representations of the Development/Site Elements. Therefore, there may be instances where minor modifications will be allowed without requiring the Administrative Amendment Process per Section 6.207 of the Ordinance. These instances would include changes to graphics if they are:

(i). minor and don't materially change the overall design intent depicted on the Rezoning Plan; such as minor modifications to the configurations of any building envelope, driveways and parking area dimensions and the like as long as the modifications maintain the general building/parking orientation and character of the development generally depicted on the Rezoning Plan. The Planning Director will determine if such minor modifications are allowed per this amended process, and if it is determined that the alteration does not meet the criteria described above, the Petitioner shall then follow the Administrative Amendment Process per Section 6.207of the Ordinance; in each instance, however, subject to the Petitioner's appeal rights set forth in the Ordinance.

- d. Planned/Unified Development. The Site shall be viewed in the aggregate as a planned/unified development plan as to the elements and portions of the Site generally depicted on the Rezoning Plan. As such, side and rear yards, buffers, building height separation standards, and other similar zoning standards will not be required internally between improvements and other site elements located on the Site. The Petitioner and/or owner(s) of the Site reserve the right to subdivide the portions or all of the Site and create lots within the interior of the Site without regard to any such internal separation standards, and public/private street frontage requirements, provided, however, all such separation standards along the exterior boundary of the Site shall be adhered to and all square footage maximum requirements will be regulated by any development limitations set forth in Section 2 below as to the Site taken as a whole and not individual portions or lots located therein.
- e. Number of Buildings Principal and Accessory.
- Notwithstanding the number of building(s) shown on the Rezoning Plan, the total number of principal buildings to be developed on the Site will be limited to five (5). Accessory buildings and structures located on the Site shall not be considered in any limitation on the number of buildings on the Site. Accessory buildings and structures will be constructed utilizing similar building materials, colors, architectural elements and designs as the principal building(s). In the event more than one principal building is developed on the Site, the Site shall adhere to the Subdivision Ordinance.
- The proposed square footage may be developed in up to two phases in any combination of building area up to the allowable

Permitted Uses, Development Area Limitations:

- a. The Site may be developed with up to 1,530,000 square feet of gross floor area of warehousing, warehouse distribution, manufacturing, office, and industrial uses as permitted by right or 3,000,000 square feet for a telecommunications and data storage facility and under prescribed conditions together with accessory uses, all as allowed in the I-1 zoning district and/or with the following use allowed in the I-2 zoning district, subject to the limitations described above:
- For purposes of the development limitations set forth in these Development Standards (but not to be construed as a limitation on FAR requirements), the following items will not be counted as part of the allowed gross floor area (floor area as defined by
- the Ordinance) for the Site: structured parking facilities and all loading dock areas (open or enclosed).
- a. Access to the Site will be from Moores Chapel Road and Lakebrook Road as generally depicted on the Rezoning Plan; provided that the exact alignment, dimensions and location of the access points to the Site and the driveways on the Site may be modified from the elements shown on the Rezoning Plan.
- c. The Petitioner will re-align Moores Chapel Road as generally depicted on the Rezoning Plan. This re-alignment will be constructed and substantially completed prior to the issuance of the 1st certificate of occupancy for the Site. The re-aligned and the cross-section for the re-alignment of Moores Chapel Road will be subject to review and approval by CDOT and NCDOT. The location of the proposed 12-foot multi-use paths that are to be constructed as part of re-aligned Moores Chapel Road will be located so that when turn lanes are added along Moores Chapel Road the 12-foot MUP will not need to be
- d. The Petitioner will work with NCDOT during the re-alignment approval process for Moores Chapel Road, to provide/maintain a connection between Moores Chapel Road and Moores Chapel Loop Road.
- e. The Petitioner will extend Lakebrook Road as a public street to provide access into the Site from its current terminus as generally depicted on the Rezoning Plan. Lakebrook Road will be extended as a local industrial street (U-06).
- f. The Petitioner will not make a connection to Lakebrook Road into the Site until; either (a) a building permit for more than 500,000 square feet of development has been applied for, or (b) sooner if required by the approved TIS for the Site. The Petitioner will improve existing Lakebrook to have a minimum of 28 feet of pavement (2-12-foot lanes with a two (2) foot
- g. The Petitioner will work with CDOT and NCDOT to improve existing Lakebrook Road as well as the intersection of Centergrove Ln./ I-85 Service Road. The Petitioner will make the following improvements at the intersection of Centergrove Ln./ I-85 Service Road and Sam Wilson Road: (i) eastbound through/left lane with 200 feet of storage at Sam Wilson Road/Centergrove Lane; (ii) a southbound right-turn lane on Sam Wilson Road to Centergrove Ln./ I-85 Service Road.
- h. The Petitioner will provide a southbound left-turn lane and a northbound right-turn lane on Moores Chapel Road into the Site's access from Moores Chapel Road. The turn lane storage lengths will be determined during the land development approval
- . The Petitioner shall dedicate and convey 35 feet of right of way along the Site's frontage on Moores Chapel Road as measured from the existing centerline of Moores Chapel Road. The Petitioner will also provide a permanent sidewalk and utility easement to accommodate an eight (8) foot planting strip and a 12-foot multi-use path (MUP) along the Site's frontage on existing Moores Chapel Road. The easement will extend two (2) feet behind the location of the proposed 12 MUP to allow for maintenance and
- The Petitioner shall dedicate and convey all rights-of-way within the limits of the Site to the City prior to the issuance of the
- Site's first building certificate of occupancy. k. The Petitioner shall construct the following offsite improvements (if not completed by others), per the Project Square Grooves
- TIA dated November 2020:
- Traffic signal and southbound right-turn slip lane with 50 feet of storage at Sam Wilson Road/I-85 SB Ramp Traffic signal at Sam Wilson Road/I-85 NB Ramp
- Traffic signal, southbound right-turn lane with 100 feet of storage, and eastbound through/left lane with 200 feet of storage
- at Sam Wilson Road/Centergrove Lane Construct a fiberoptic interconnect from the signal being constructed at Performance Drive/Sam Wilson Road, south through
- these three intersections, and south to connect with the CDOT system at Wilkinson Boulevard/Sam Wilson Road. Second northbound left-turn lane with 200 feet of storage at Realigned Old Dowd Road/Wilkinson Blvd
- 4. <u>Setbacks, Buffers and Screening:</u>
- a. A twenty (20) foot building and parking setback will be provided along Moores Chapel Road and Lakebrook Road as defined by
- b. A 100-foot Class A Buffer will be provided as generally depicted on the Rezoning Plan.
- c. Mechanical Equipment Screening. HVAC and related mechanical equipment will be screened from public view and from view of adjacent properties and proposed public streets at grade.
- d. Dumpster Screening. Dumpster areas and recycling areas will be enclosed by a solid wall or fence. Environmental Features:
- The location, size, and type of storm water management systems depicted on the Rezoning Plan are subject to review and approval as part of the full development plan submittal and are not implicitly approved with this rezoning. Adjustments may be cessary to accommodate actual storm water treatment requirements and natural site discharge points.
- implement these additional erosion control measures during the development of the Site:
- (i) Implement a continuous monitoring device(s) downstream of the Site to monitor turbidity 24 hours/day during construction and provide alerts to erosion control inspectors if exceedances occur.
- (ii) Participate in bathymetric monitoring of downstream cove before and after construction to observe and document any
- necessary, to minimize down-stream impacts of erosion while the Site is under development. c. The Site will comply with Tree Ordinance.
- d. Proposed buildings shall be constructed to achieve LEED Silver minimum (or equivalent) standards. e. The petitioner commits to a closed-loop cooling system for the data center use. The closed-loop cooling system shall be
- maintained in accordance with manufacturer specifications.
- a. All new lighting shall be full cut-off type lighting fixtures excluding lower, decorative lighting that may be installed along the
- driveways, sidewalks, and parking areas.
- Greenway Dedication Along Stream located Along Southern Site Boundary:
- a. The Petitioner will convey to Mecklenburg County for the development of a greenway the portion of 100-foot SWIM buffer associated with the stream extending from Moores Chapel Road to the northeast and located along the Site's southern boundary, this area is generally depicted on the Rezoning Plan. This area will be dedicated and conveyed to Mecklenburg County prior to the issuance of the first certificate of occupancy for the Site.
- a. Reference is made to that certain approximately 56-acre parcel adjacent and to the east of the Site as generally depicted on Sheet RZ-100, RZ-101, and RZ-102 (the "Open Space Land"). The Open Space Land is owned by Square Grooves, LLC (together with successors and assigns, the "Open Space Land Owner"), which includes affiliates of the Petitioner as members of the LLC. Petitioner and Open Space Land Owner have agreed, upon approval of this Rezoning, to set aside the Open Space Land for a period of four (4) years for conveyance to the City or County or an acceptable designated third party that is regularly engaged in land ownership for open space related purposes (such as the Catawba Land Conservancy). Such conveyance of the Open Space Land shall be for \$100 and the purpose of open space, nature preserve, greenway, outdoor recreation and similar uses which may include, without limitation, hiking/walking/biking trails and accessory uses such as Space Land accessible by Lakebrook Road and/or Centergrove Lane. Upon such conveyance, the City, County or other
- parking areas, along with any utility easements for development of the Site and access to the Site over the portion of the Open acceptable third party entity shall be responsible for all maintenance, upkeep and liability associated with the Open Space Land and any improvements to the Open Space Land such as trails, recreation areas, parking areas, access roads to the Open Space Land and the like. The commitment of the Petitioner and Open Space Owner as described above is set forth in that Agreement to Convey Open Space dated as of ______, 2020 (the "Agreement"), which shall be recorded in the Mecklenburg County Registry within two (2) months of the Rezoning Approval. To encourage implementation of the community benefits associated with the open space reservation described above, the reservation of the Open Space Land for conveyance shall end after the passage of the above-referenced four (4) year period, unless Petitioner and Open Space Land Owner agree to an
- Amendments to the Rezoning Plan: a. Future amendments to the Rezoning Plan (which includes these Development Standards) may be applied for by the then Owner or Owners or applicable parcels within the Site in accordance with the provisions herein and of Chapter 6 of the

10. Binding Effect of the Rezoning Application:

a. If this Rezoning Petition is approved, all conditions applicable to the development of the Site imposed under the Rezoning Plan will, unless amended in the manner provided herein and under the Ordinance, be binding upon and inure to the benefit of the Petitioner and subsequent owners of the Site or Development Areas, as applicable, and their respective heirs, devisees, personal representatives, successors in interest or assigns.





SHEET NUMBER RZ-02

PRELIMINARY

NOT FOR

ONSTRUCTIO

