



* 0 0 B R E A K 0 0 *



**ADVANCED
IMAGING
SYSTEMS**

www.aisinc.com

An Information
Management Company

City of Charlotte – Planning Dept. Scanning Rezoning Files

Petition # _____

Document type:

- Applications
- Correspondence
- Department Comments
- Land Use Consistency
 - Mail Info
 - Mapping
 - Other
- Site Plans




* 0 0 B R E A K 0 0 *

332-296

Reduced 20% from Record

296

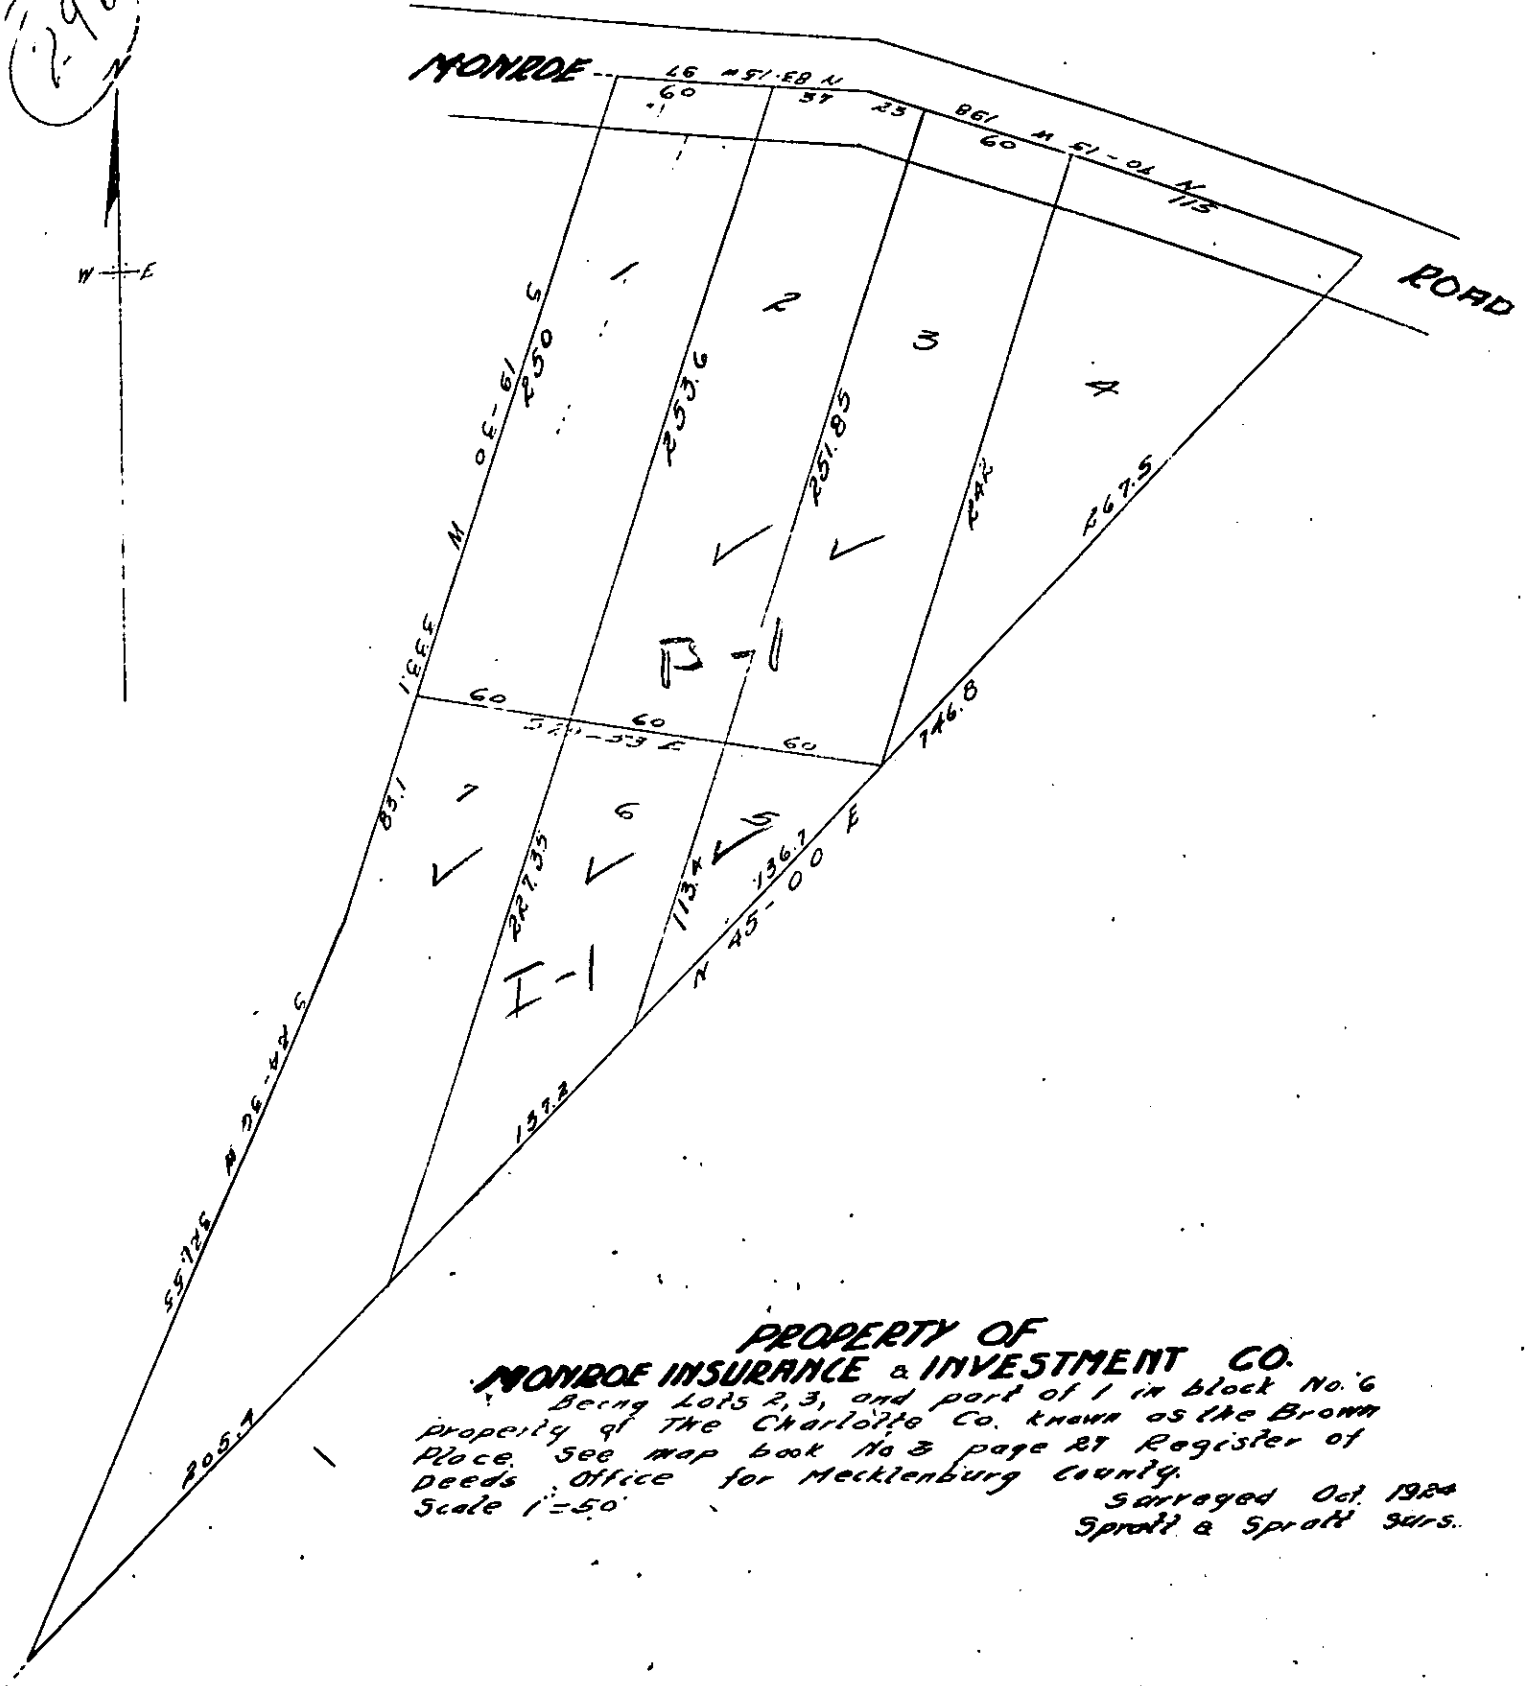

PROPERTY OF
MONROE INSURANCE & INVESTMENT CO.
 Being Lots 2, 3, and part of 1 in block No. 6
 Property of The Charlotte Co. known as the Brown
 Place. See map book No. 3 page 87 Register of
 Deeds Office for Mecklenburg County.
 Scale 1"=50'

Surveyed Oct. 1984
 Spratt & Spratt Surs.