



* 0 0 B R E A K 0 0 *



**ADVANCED
IMAGING
SYSTEMS**

www.aisimc.com

An Information
Management Company

City of Charlotte – Planning Dept. Scanning Rezoning Files

Petition # _____

Document type:

- Applications
- Correspondence
- Department Comments
- Land Use Consistency
 - Mail Info
 - Mapping
 - Other
- Site Plans




* 0 0 B R E A K 0 0 *

THIS IS TO CERTIFY THAT ON THE 1st DAY OF November 1965, I, SURVEYED THE PROPERTY SHOWN ON THIS PLAT, AND THAT THE TITLE LINES AND THE WALLS OF THE BUILDINGS IF ANY ARE SHOWN HEREON.

---P.M. Rober on Deed 1841-45
 ---Deed 1841-45
 SIGNED: [Signature] 1-87

[Signature]
 REGISTERED

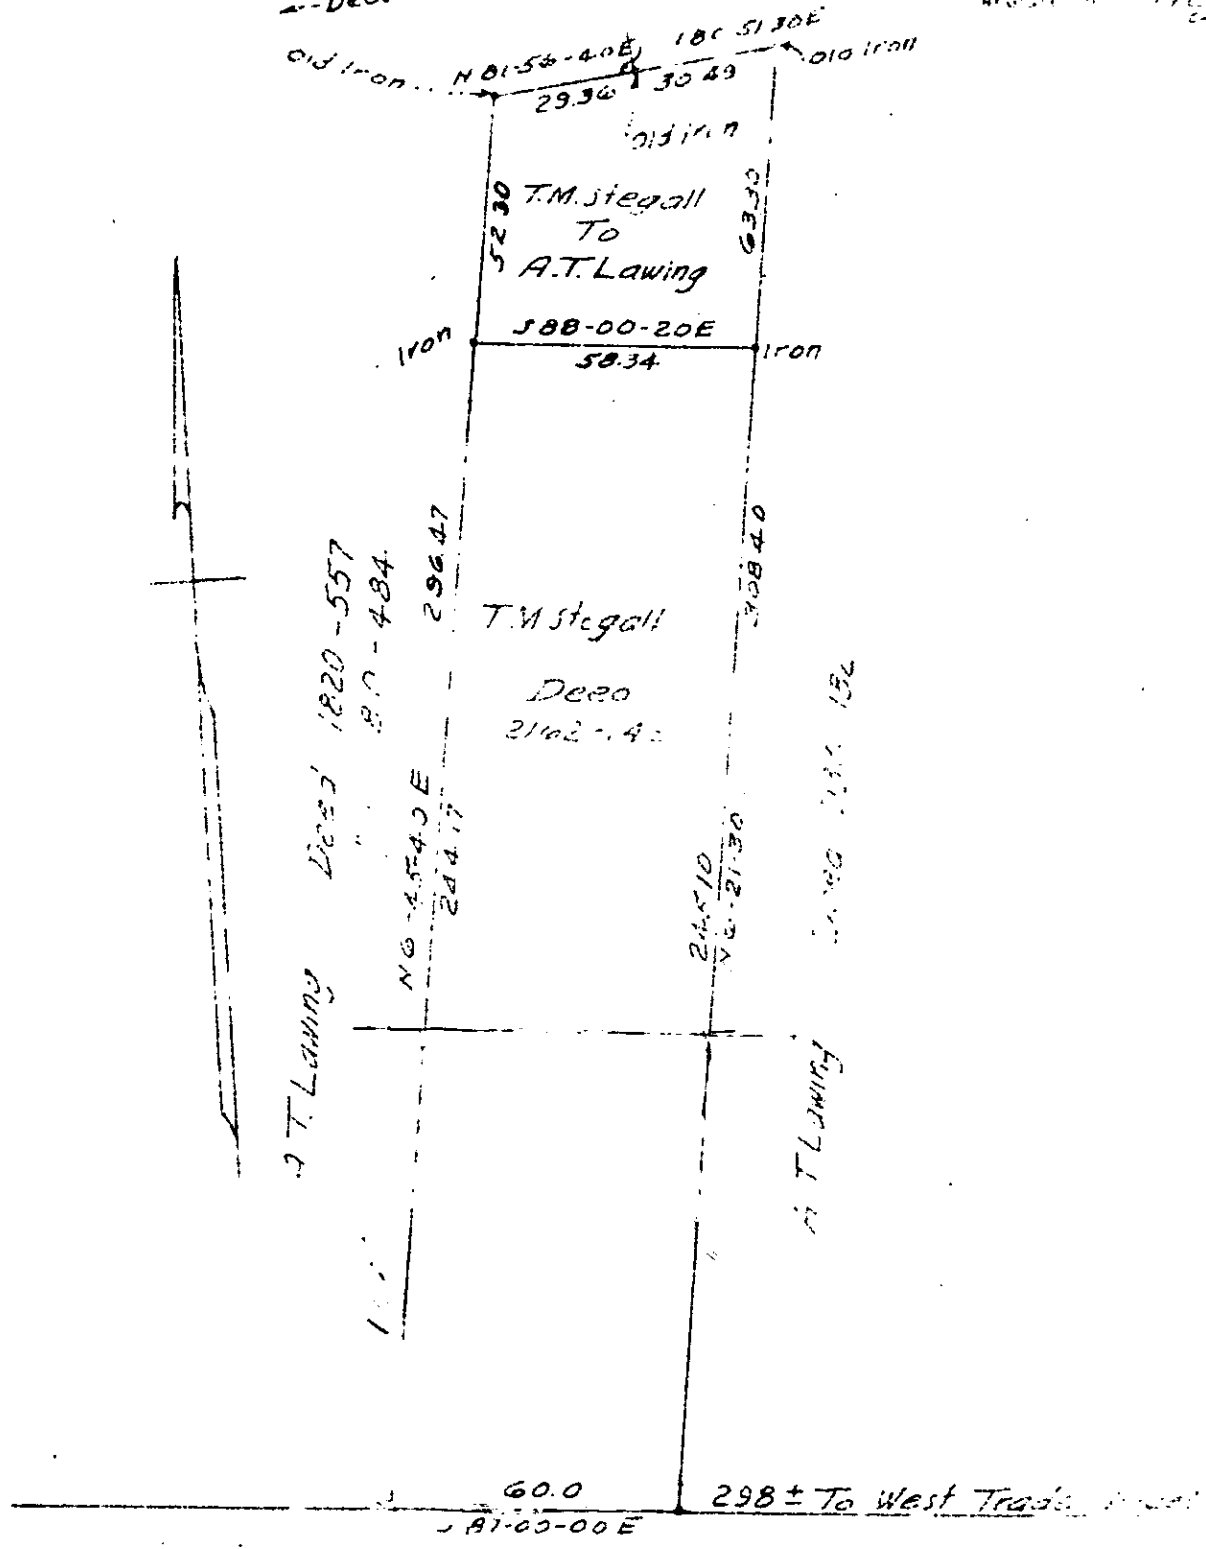

BRUNS AVENUE

Scale 1"=40' Boundary Survey of Lot 5 of the W.W. Severs property Charlotte, N.C.

The property of J.M. Stegall Map recorded in Book 3 at Page 60 deed recorded in book 2162 Page 149