



* 0 0 B R E A K 0 0 *



ADVANCED
IMAGING
SYSTEMS

www.aisimc.com

An Information
Management Company

City of Charlotte – Planning Dept. Scanning Rezoning Files

Petition # _____

Document type:

- Applications
- Correspondence
- Department Comments
- Land Use Consistency
 - Mail Info
 - Mapping
 - Other
- Site Plans



* 0 0 B R E A K 0 0 *

PETITIONER Bruton Smith.


PETITION NO. 80-14

HEARING DATE 4/21.

ZONING CLASSIFICATION, EXISTING B-2(CD) REQUESTED Site Plan Amendment to an established B-2(CD) dist.

LOCATION A 1.65 acre tract located 600 feet off of the easterly side of Independence Boulevard and 1,200 feet north from the intersection of Idlewild Road.

Acreeage: 1.65

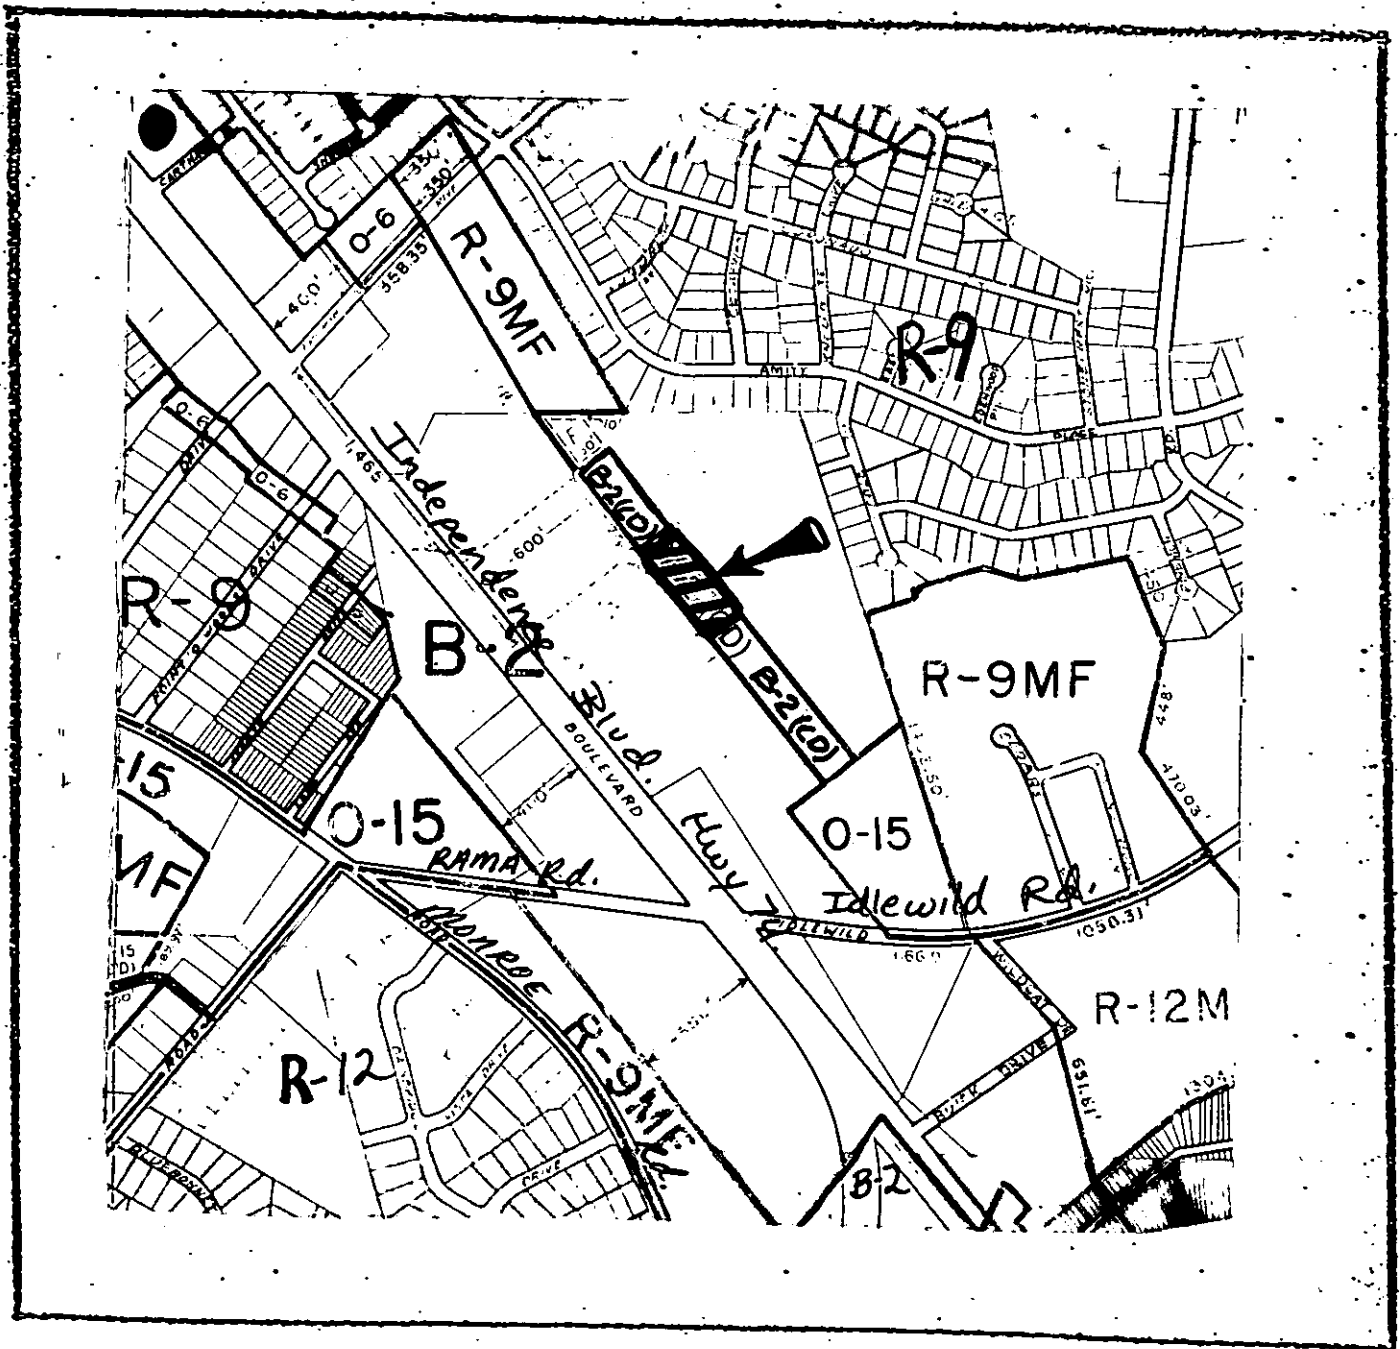

ZONING MAP NO. 23

SCALE 1" = 800'

PROPERTY PROPOSED FOR CHANGE

