



* 0 0 B R E A K 0 0 *



**ADVANCED
IMAGING
SYSTEMS**

www.aisimc.com

An Information
Management Company

City of Charlotte – Planning Dept. Scanning Rezoning Files

Petition # _____

Document type:

- Applications
- Correspondence
- Department Comments
- Land Use Consistency
 - Mail Info
 - Mapping
 - Other
- Site Plans



* 0 0 B R E A K 0 0 *

PETITIONER Robert C. Rhein Interests, Inc.


PETITION NO. 88-52(c)

HEARING DATE October 10, 1988

ZONING CLASSIFICATION, EXISTING R-20MF

REQUESTED R-9(CD)

LOCATION Approximately 20.789 acres located on Landen Ford Drive in the Landen Subdivision which is located off of Blakeney Heath Road near the Mecklenburg County and Union County lines.

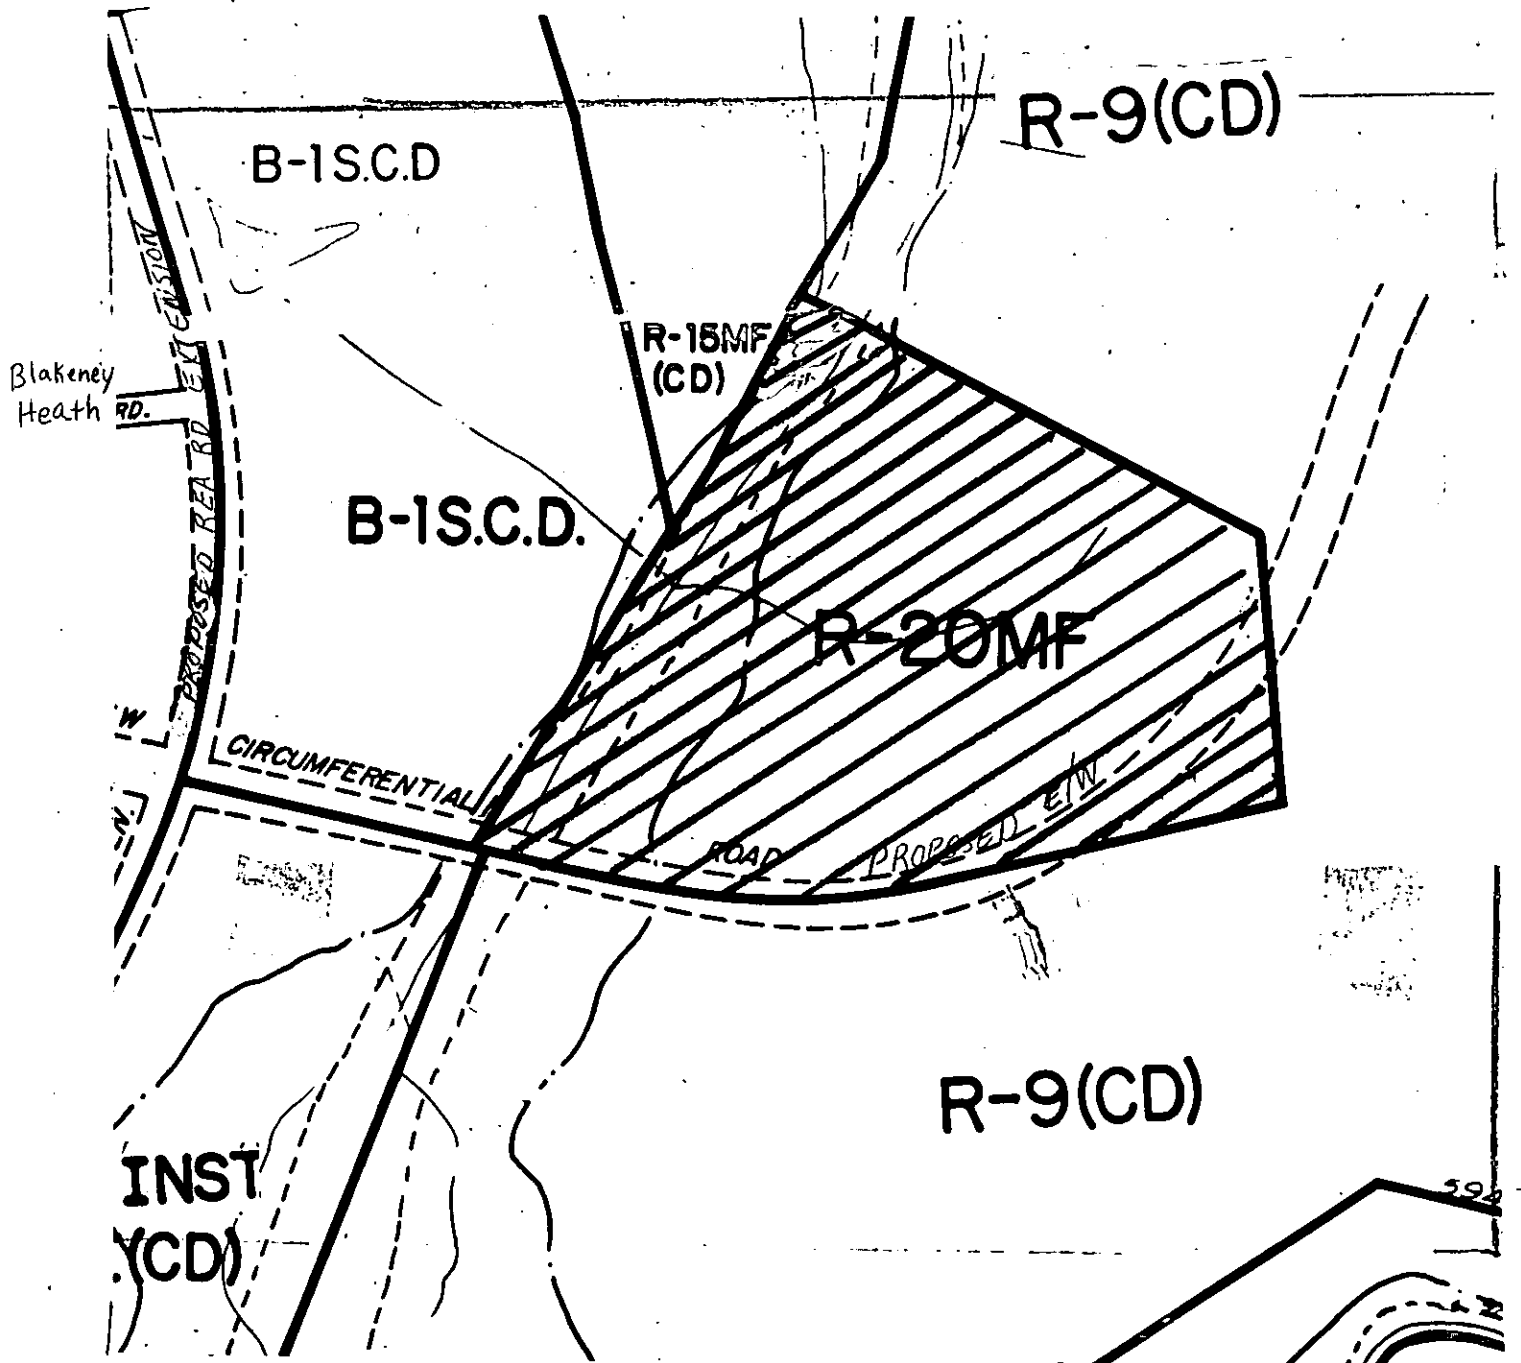

ZONING MAP NO. 181, 186

SCALE 1" = 400'

PROPERTY PROPOSED FOR CHANGE

