



* 0 0 B R E A K 0 0 *



**ADVANCED
IMAGING
SYSTEMS**

www.aisimc.com

An Information
Management Company

City of Charlotte – Planning Dept. Scanning Rezoning Files .

Petition # _____

Document type:

- Applications
- Correspondence
- Department Comments
- Land Use Consistency
 - Mail Info
 - Mapping
 - Other
- Site Plans



* 0 0 B R E A K 0 0 *

PETITIONER Harry Grimmer & Co., Inc.


PETITION NO. 88-81

HEARING DATE October 17, 1988

ZONING CLASSIFICATION, EXISTING R-15MF(CD) REQUESTED R-12(CD) & R-15MF(CD)

Site Plan Amend.

LOCATION Approximately 4.2 acres located on the westerly side of Carmel Road,
just north of Shadowlake Drive.

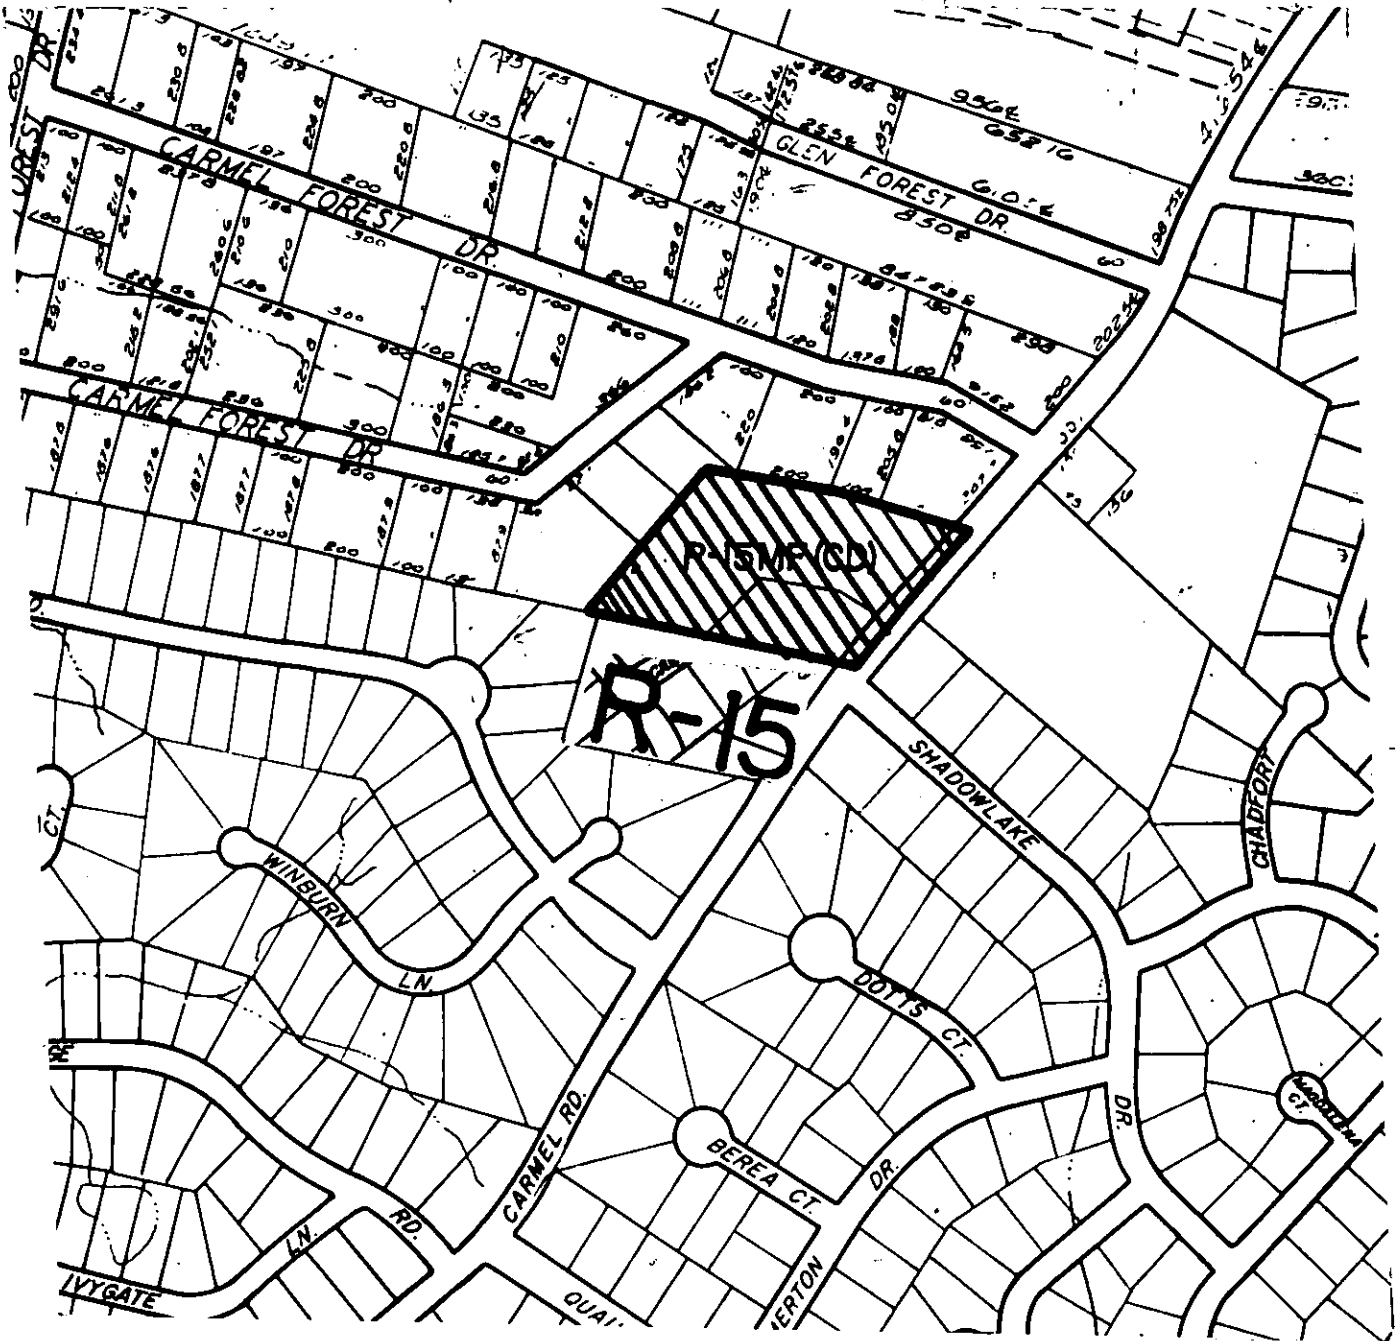

ZONING MAP NO. 167

SCALE 1" = 400'

PROPERTY PROPOSED FOR CHANGE

