




* 0 0 B R E A K 0 0 *

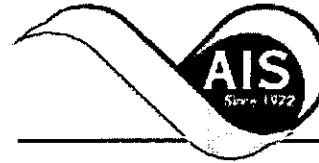

**ADVANCED
IMAGING
SYSTEMS**

www.aisimc.com

An Information
Management Company

City of Charlotte – Planning Dept. Scanning Rezoning Files

Petition # _____

Document type:

- Applications
- Correspondence
- Department Comments
- Land Use Consistency
 - Mail Info
 - Mapping
 - Other
- Site Plans



* 0 0 B R E A K 0 0 *


PETITIONER B. V. Belk Enterprises

PETITION NO. 89-25

HEARING DATE March 20, 1989

ZONING CLASSIFICATION, EXISTING R-12 REQUESTED R-20MF (Innovative)

LOCATION Approximately 14.0 acres located on th south side of Wallace Lane west of Delta Road.

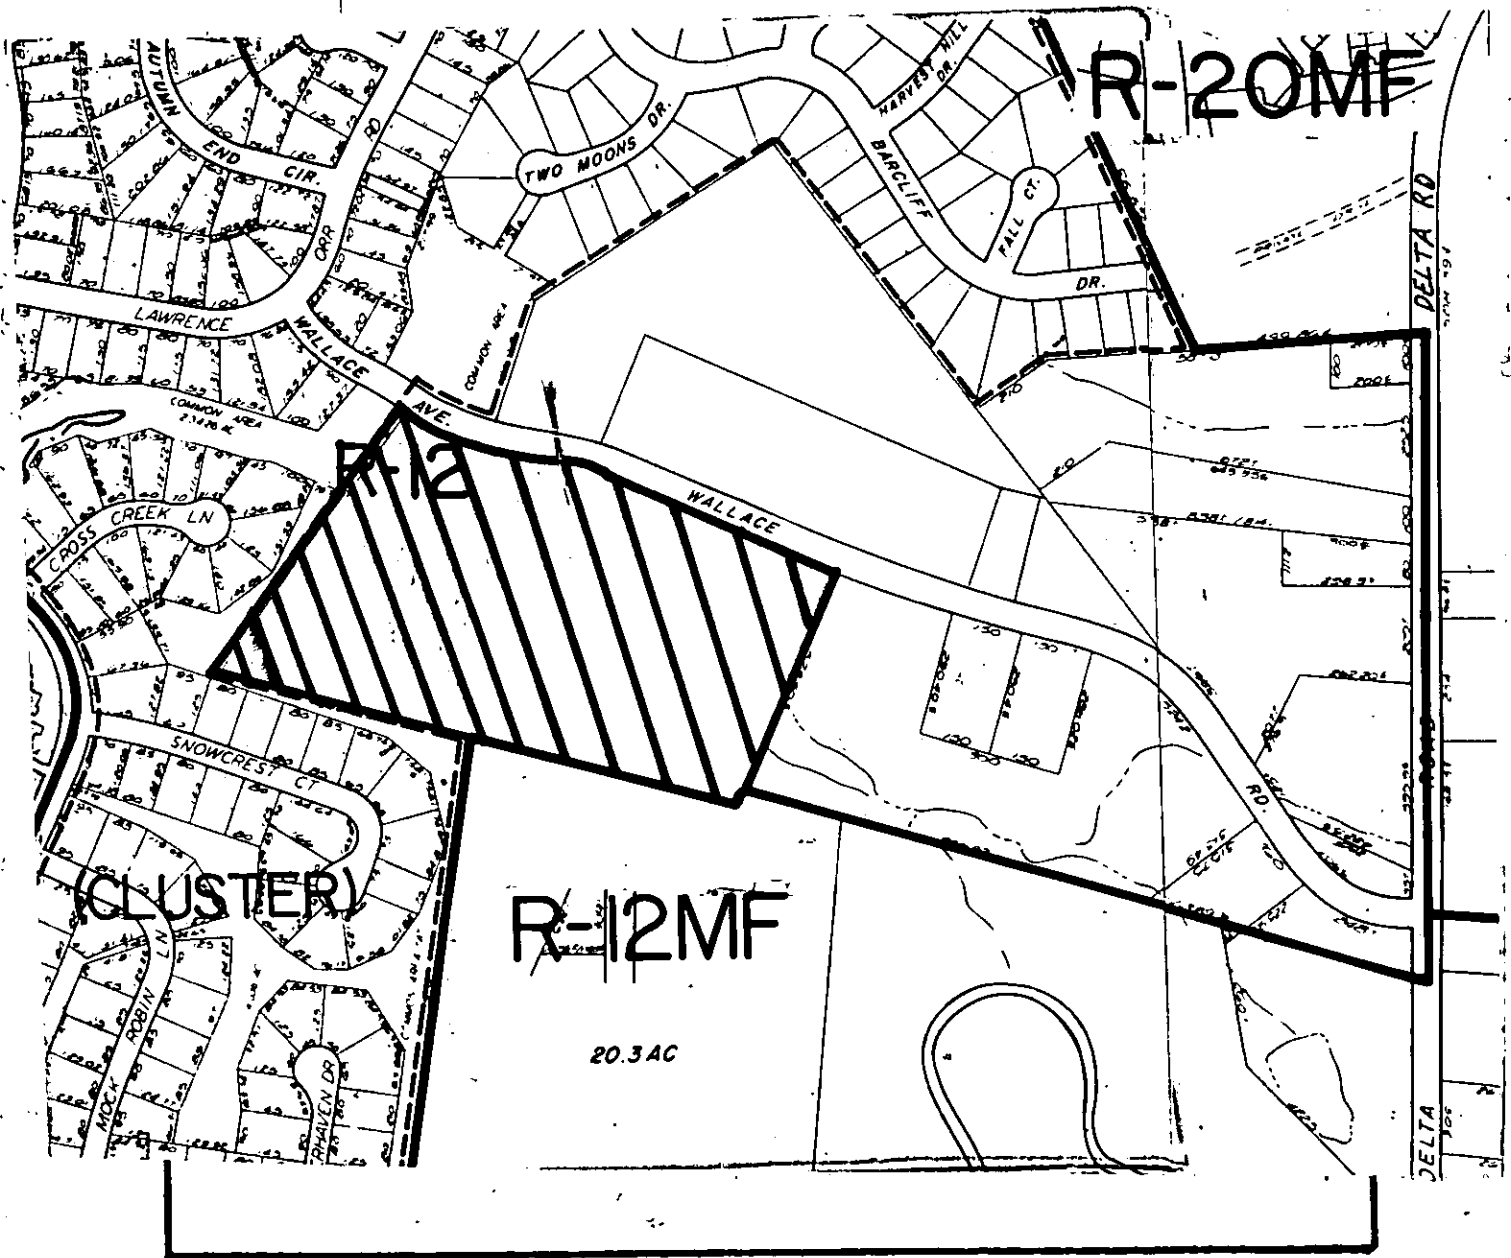

ZONING MAP NO. 114

SCALE 1" = 400'

PROPERTY PROPOSED FOR CHANGE

