




* 0 0 B R E A K 0 0 *

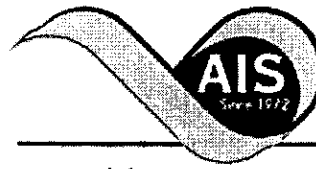

**ADVANCED
IMAGING
SYSTEMS**

www.aisinc.com

An Information
Management Company

City of Charlotte – Planning Dept. Scanning Rezoning Files

Petition # _____

Document type:

- Applications
- Correspondence
- Department Comments
- Land Use Consistency
 - Mail Info
 - Mapping
 - Other
- Site Plans



* 0 0 B R E A K 0 0 *

Petition #: 94-16(c)


Petitioner: Dry Storage Corporation

Hearing Date: May 9, 1994

Zoning Classification (Existing): R-3

Zoning Classification (Requested): B-D(CD)

Location: Approximately 49.5 acres located on the north side of U.S. Highway 29 west of the Cabarrus County line.

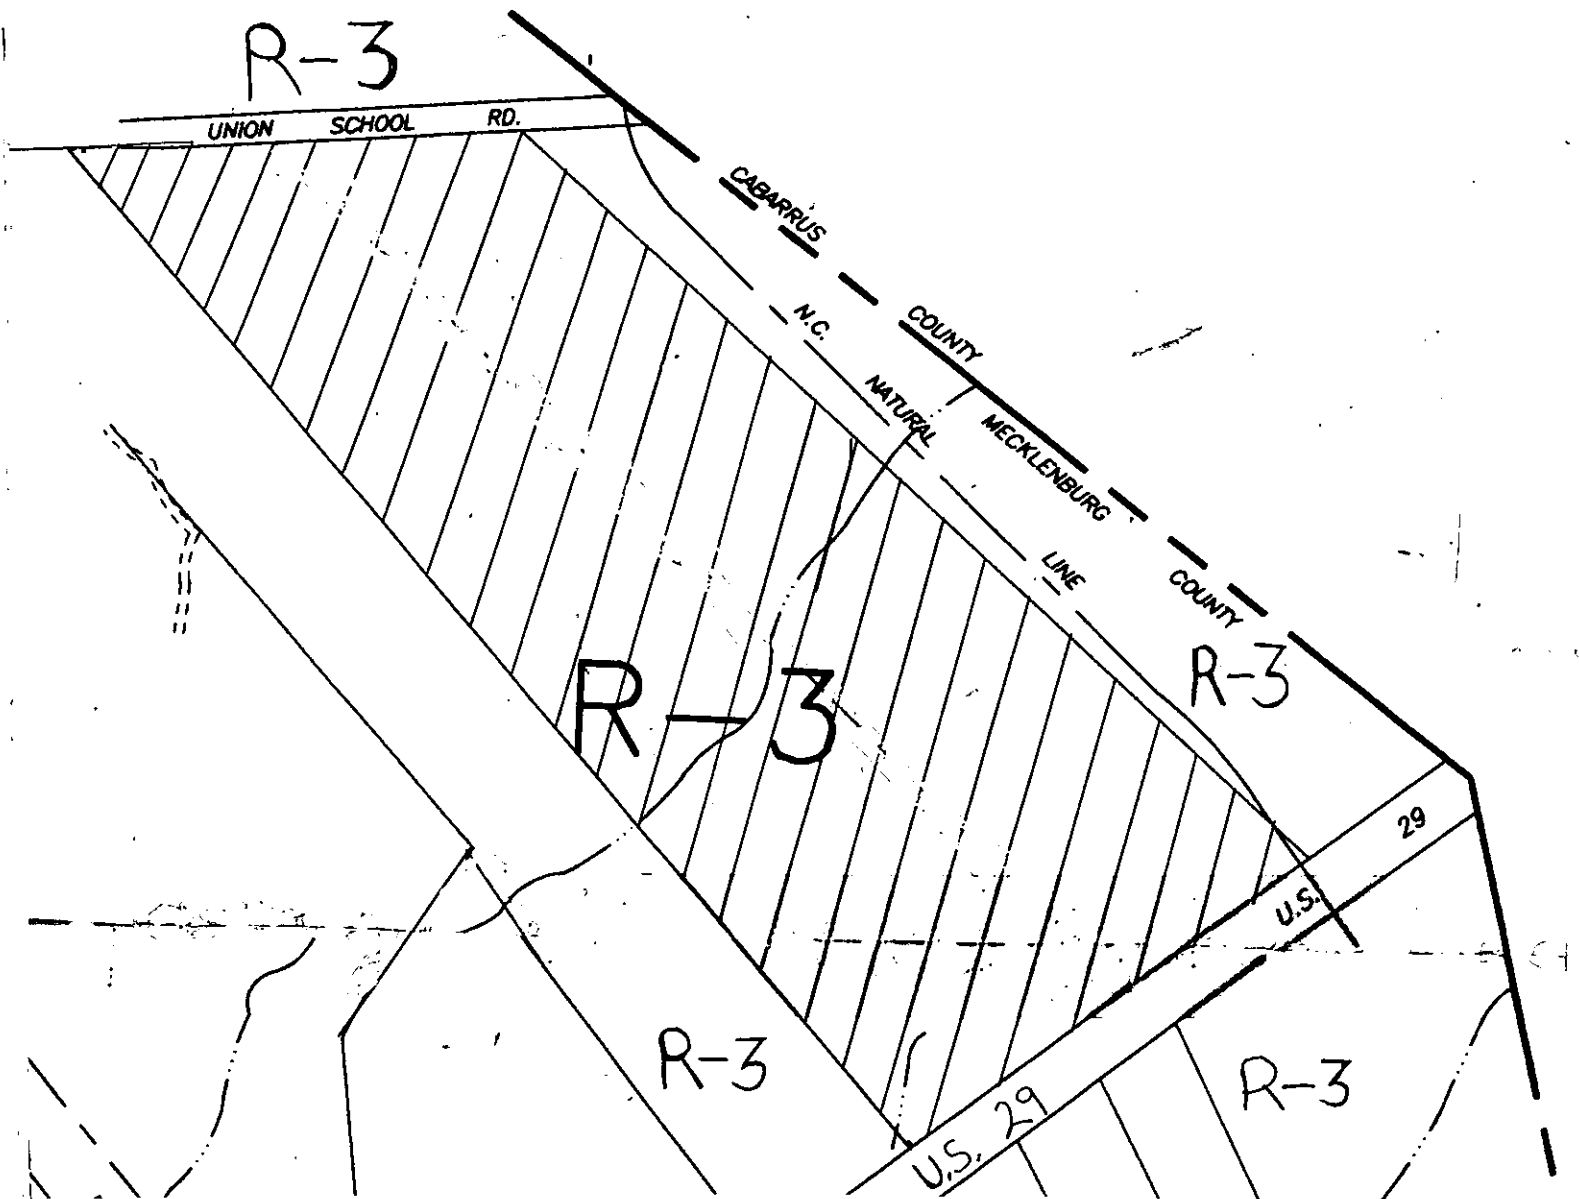

Zoning Map #(s): 55,56

Scale: 1" = 400'